
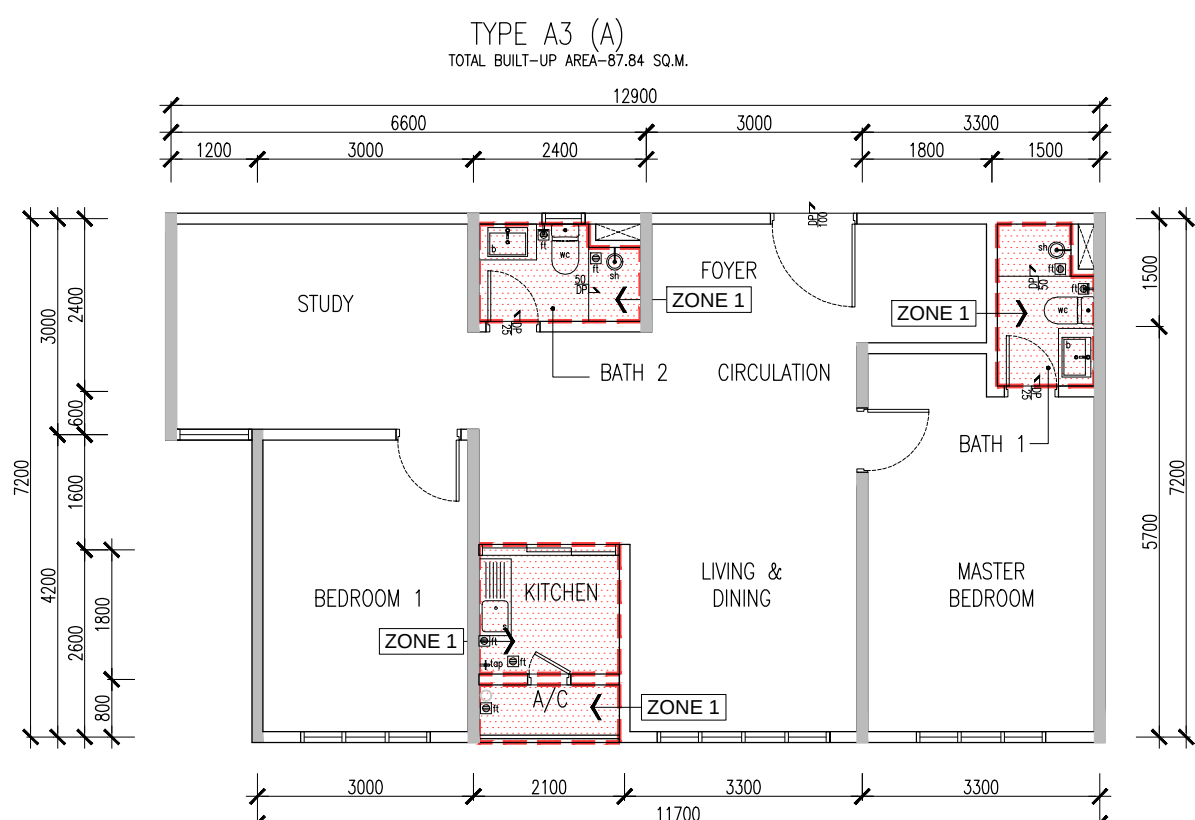


LEGEND- SANITARY FITTINGS	
FITTINGS	DESCRIPTION
b.	Vanity counter top lavatory
ft.	Floor trap
top.	-
th.	Toilet paper holder
s.	Sink
sq.	Squatting
u.	Urinal
wc.	Water closet

LEGEND	
-	DESCRIPTION
mv	Mechanical ventilation

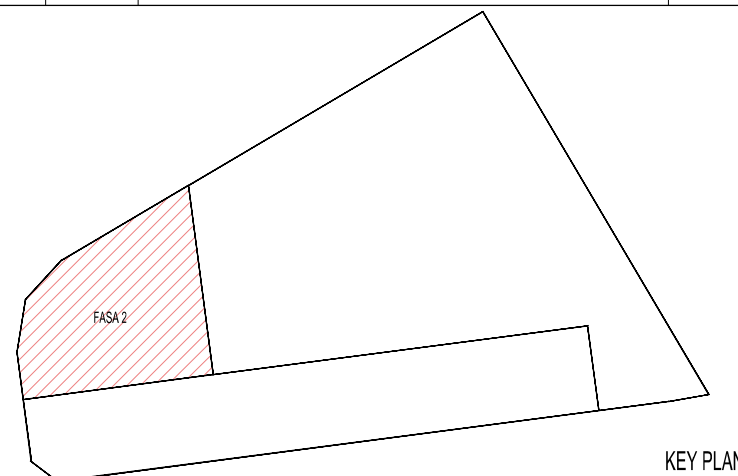

Hak Cipta Terpelihara. Tidak dibenarkan mencetak mana-mana bahagian ilustrasi dalam apa jua bentuk dan dengan apa cara pun samada secara elektronik, mencetak, mekanik, rakaman atau cara lain sebelum mendapat kebenaran bertulis dari BHYEW ARCHITECTS SDN. BHD.

[illegible]

PROJEK :
CADANGAN PEMBANGUNAN (FASA 2) YANG MENGANDUNGI :-
2 BLOK PANGSAPURI PERKHIDMATAN 40 TINGKAT (491 UNIT)
DENGAN TEMPAT LETAK KENDERAAN

DI ATAS LOT 21609 (SEBAHAGIAN LOT 21135 SEBELUM INI),
JALAN CASSIA BARAT 2, MUKIM 13,
SEBERANG PERAI SELATAN, PULAU PINANG

UNTUK : TETUAN PARAMOUNT PROPERTY (PW) SDN. BHD

PEMILIK DAN PEMAJU :

NAMA : MR. OOI HUN PENG
 JAWATAN : KETUA PEGAWAI EKSEKUTIF
 NO IC : 650619-02-5311
 ALAMAT : PARAMOUNT PROPERTY (PW) SDN. BHD
 WISMA PARAMOUNT, 1A (1ST FLOOR), LORONG BLM 1/1,
 BANDAR LAGUNA MERBOK, 08000 SUNGAI PETANI, KEDAH
 NO. TEL : 604 - 441 9191 FAX : 604 - 441 9090

ARKITEK / SAKSI : **BH** YEWE ARCHITECT (SP/Y61)
15TH FLOOR, MENARA AMMETLIFE
NO.1, JALAN LUMUT, 50400 KUALA LUMPUR
TEL: (03) 4043-1346 FAX: (03) 4043-1349
EMAIL: ybhw@nrasb.com.my

TENDER DRAWING
OCTOBER 2017

LUKISAN : WATER PROOFING PLAN DEMARCATION
PLAN OF UNIT TYPE

SCALE: AS SHOWN		CAD NO.: 557_CD1-534-12			
DRAWN BY: ZURA		CHECKED BY: KHENG SHOON		DATE: OCT 2017	
PROJECT NO.	STATUS :	BLOK :	DWG NO.	DWG NO.	REVISION
55714-2	CD	-	534	12	01