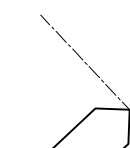


--



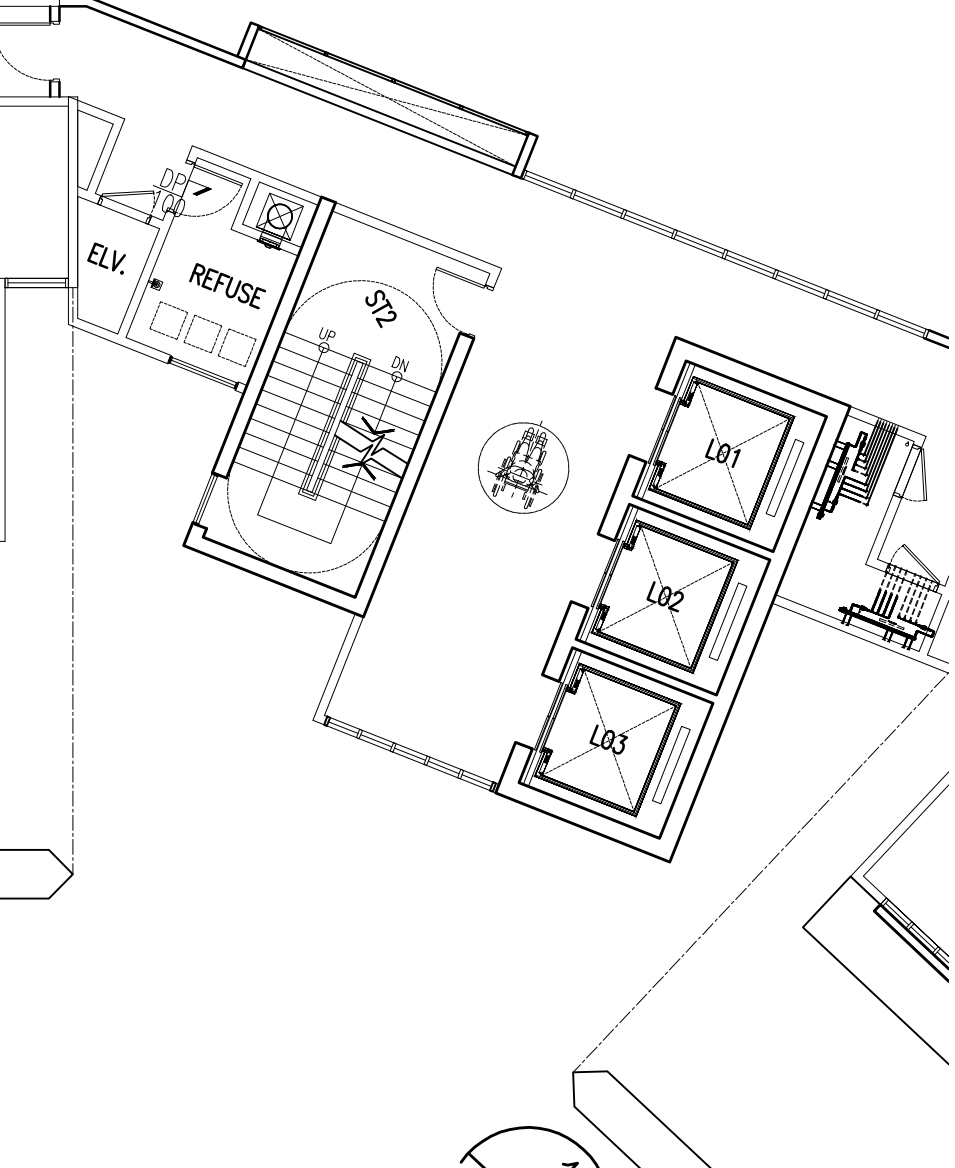


Figure 1

KEY PLAN

UNTUK : TETUAN PARAMOUNT PROPERTY (PW) SDN. BHD

ARKITEK / SAKSI : **BH** YEW
ARCHITECT (SP/Y61)
15TH FLOOR, MENARA AMMETLIFE
NO.1, JALAN LUMUT, 50400 KUALA LUMPUR
TEL: (03) 4043-1346 FAX: (03) 4043-1349
EMAIL: ybhwa@nirasb.com.my

LUKISAN : AIR COND LEDGE DETAIL
 -LOCATION PLAN TOWER 1
 -LOCATION PLAN TOWER 2

SCALE: AS SHOWN		CAD NO.: 557_CD1-536-01			
DRAWN BY: Azwan		CHECKED BY: KHENG SOON		DATE: OCT 2017	
PROJECT NO.	STATUS :	BLOCK :	DWG NO.	DWG NO.	REVISION
55714-2	CD	-	536	01	01