

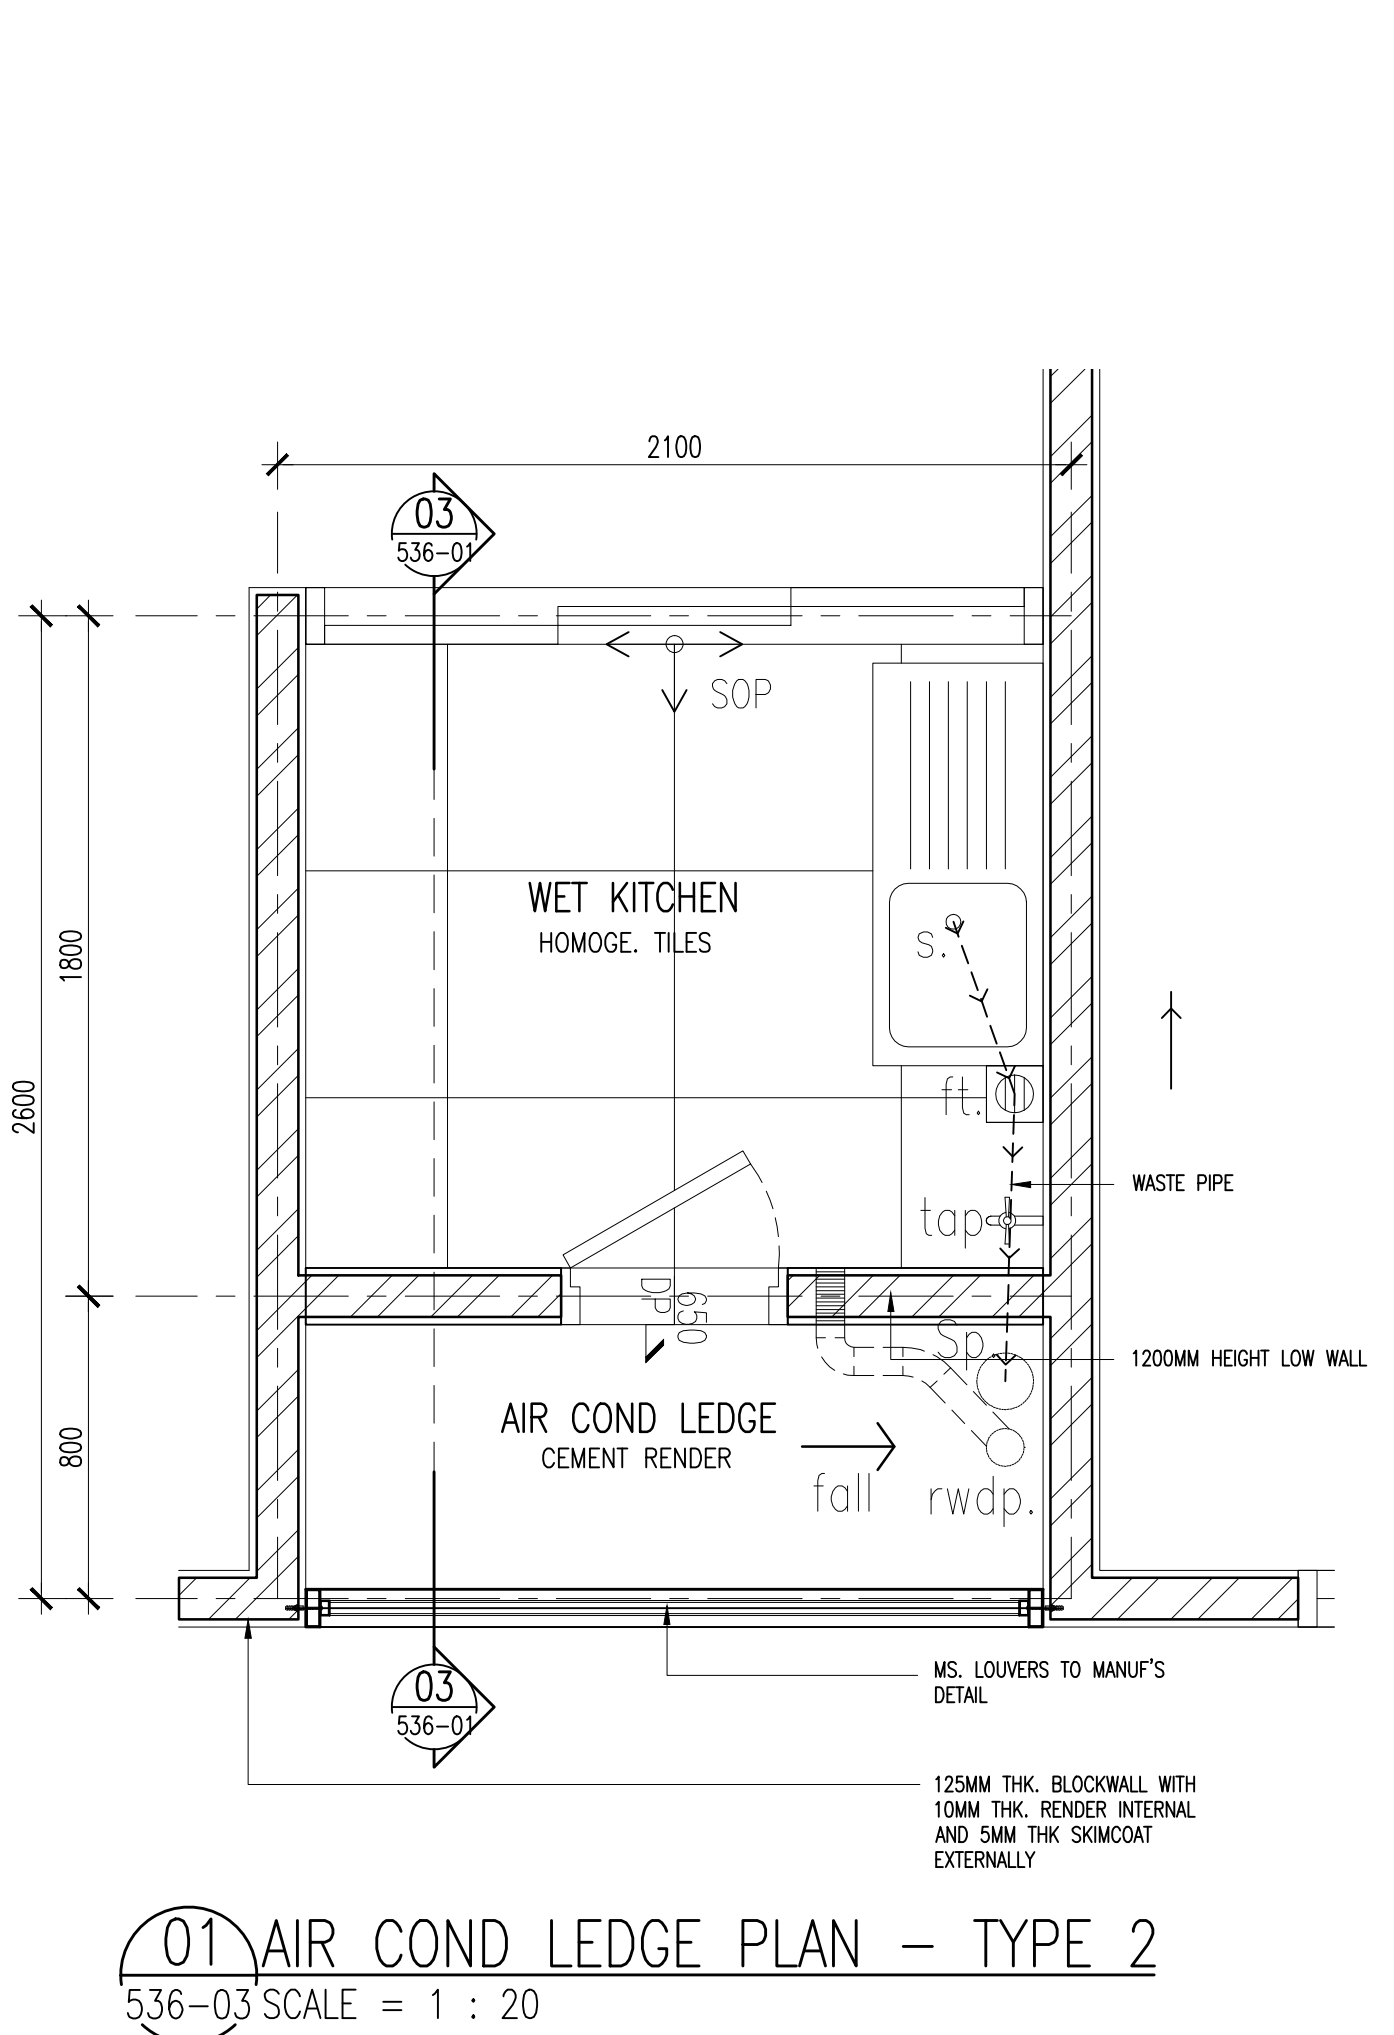
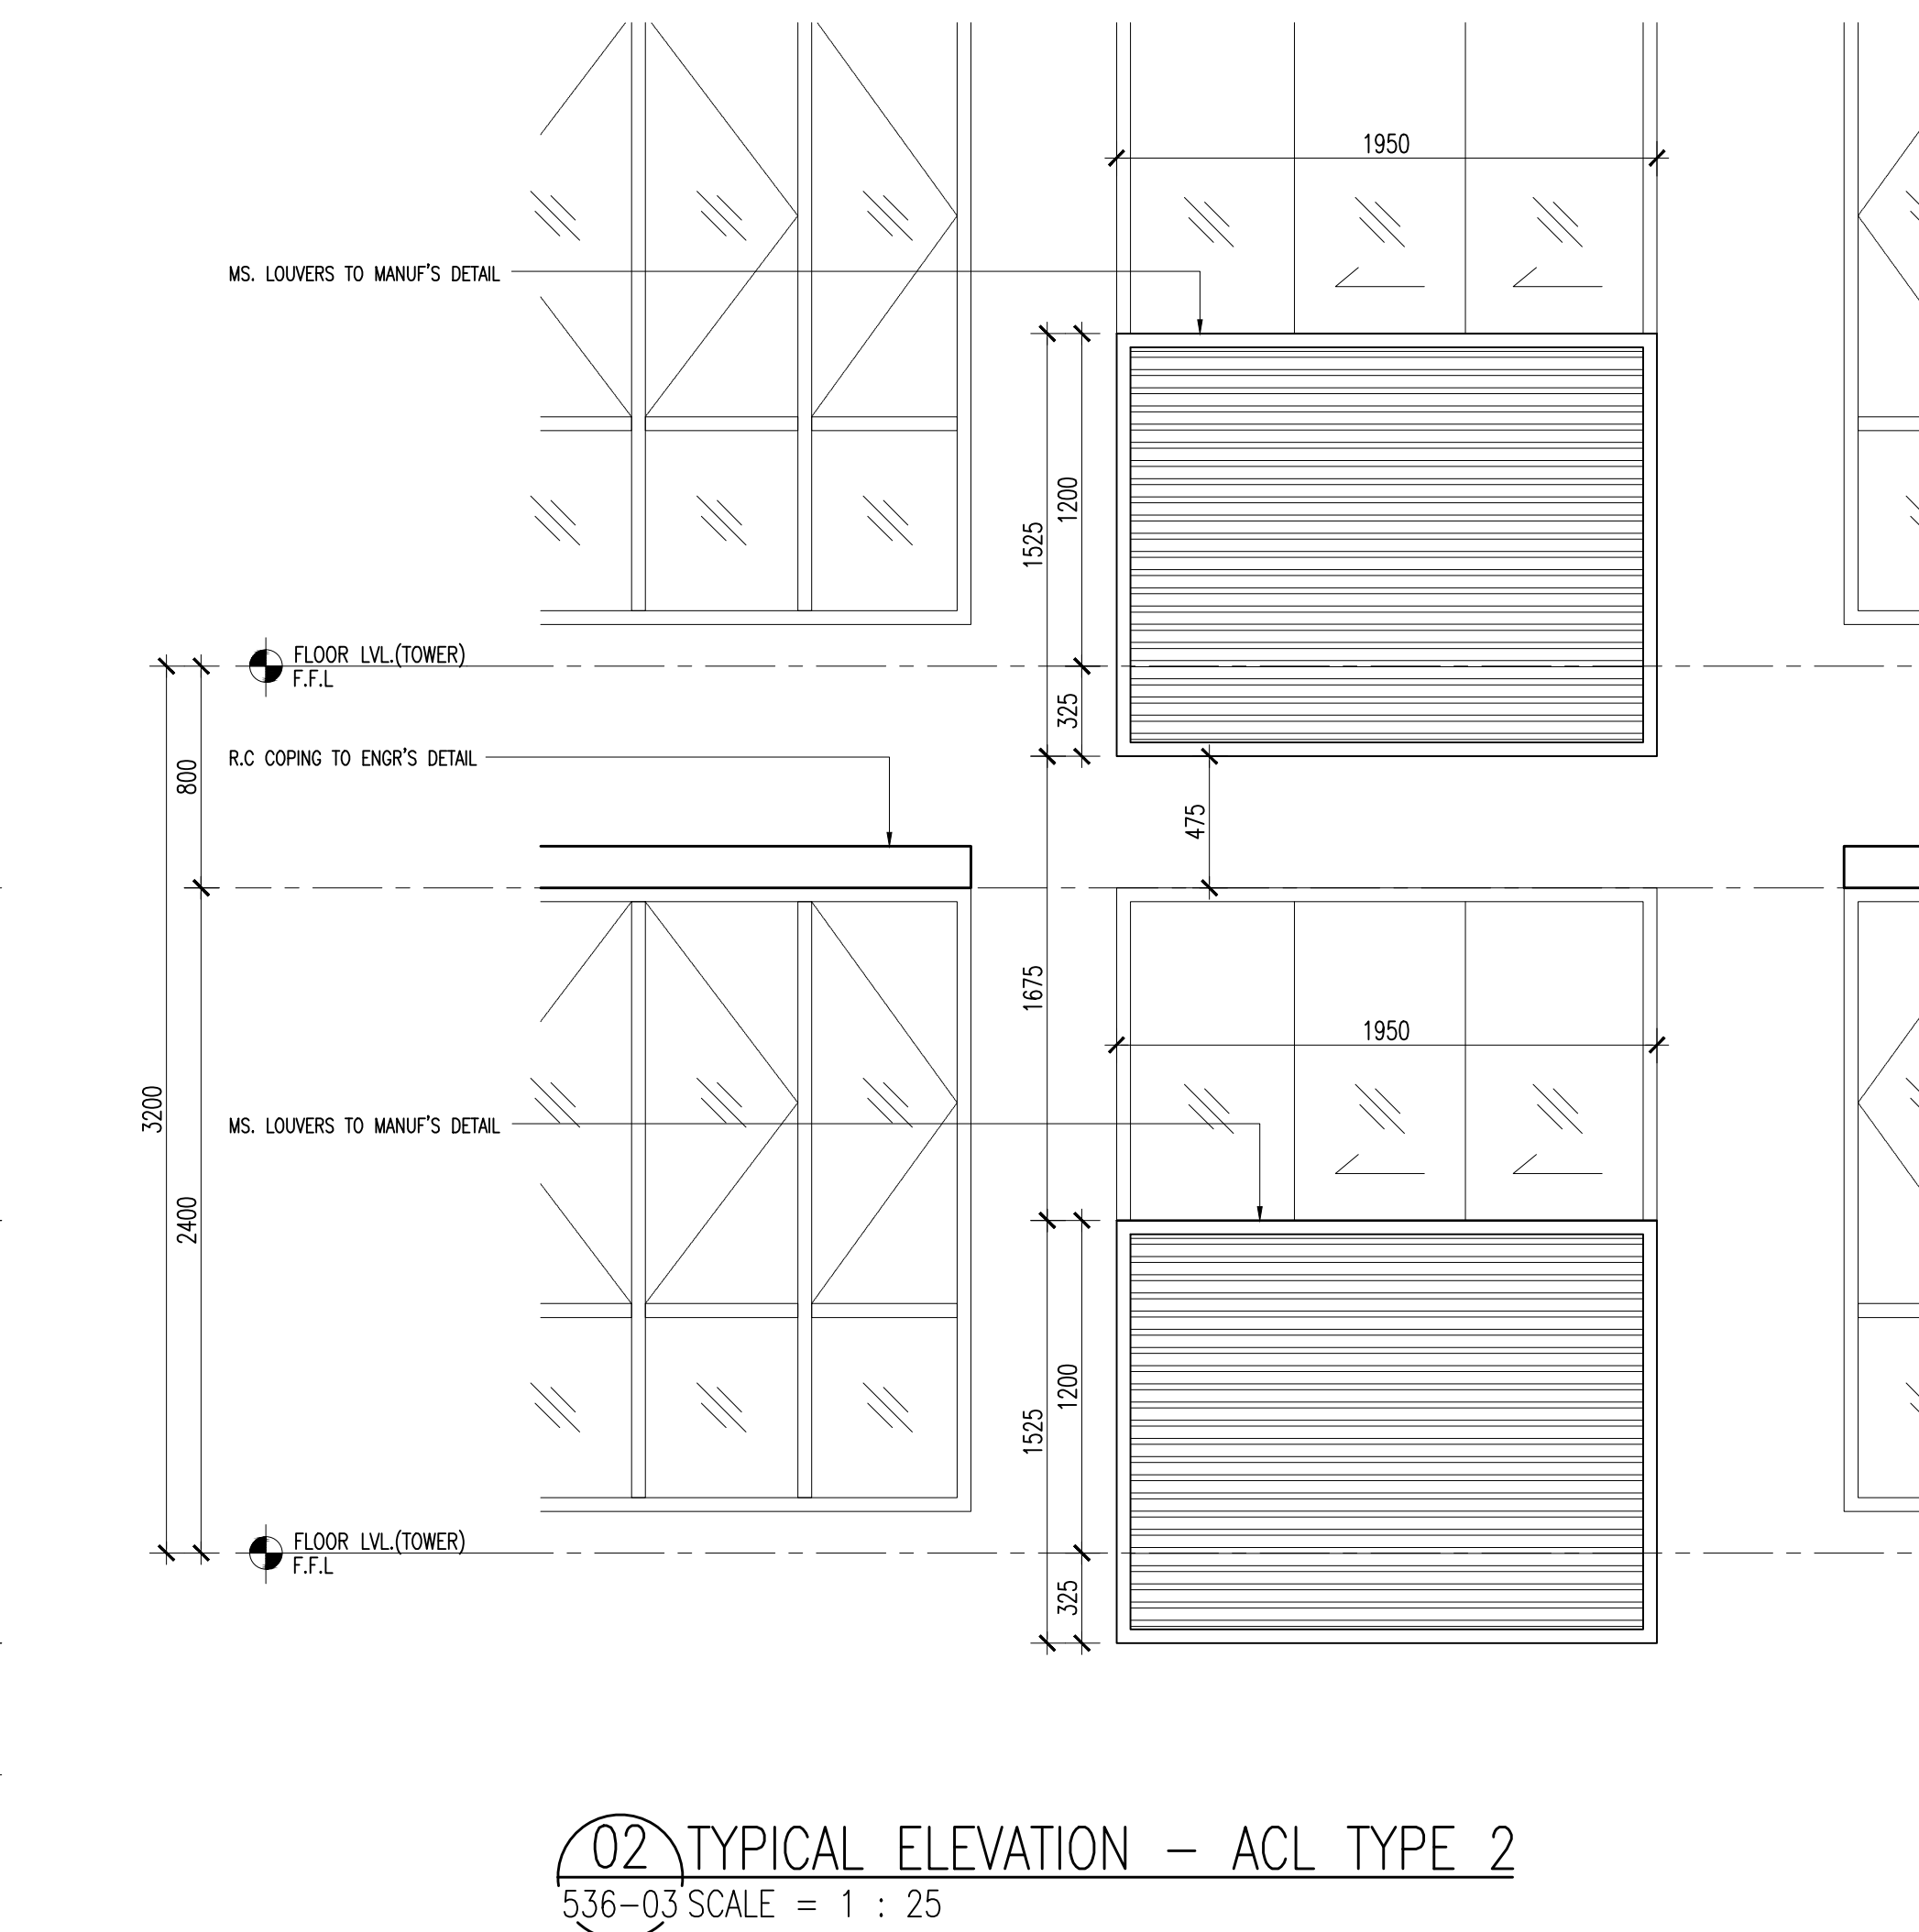
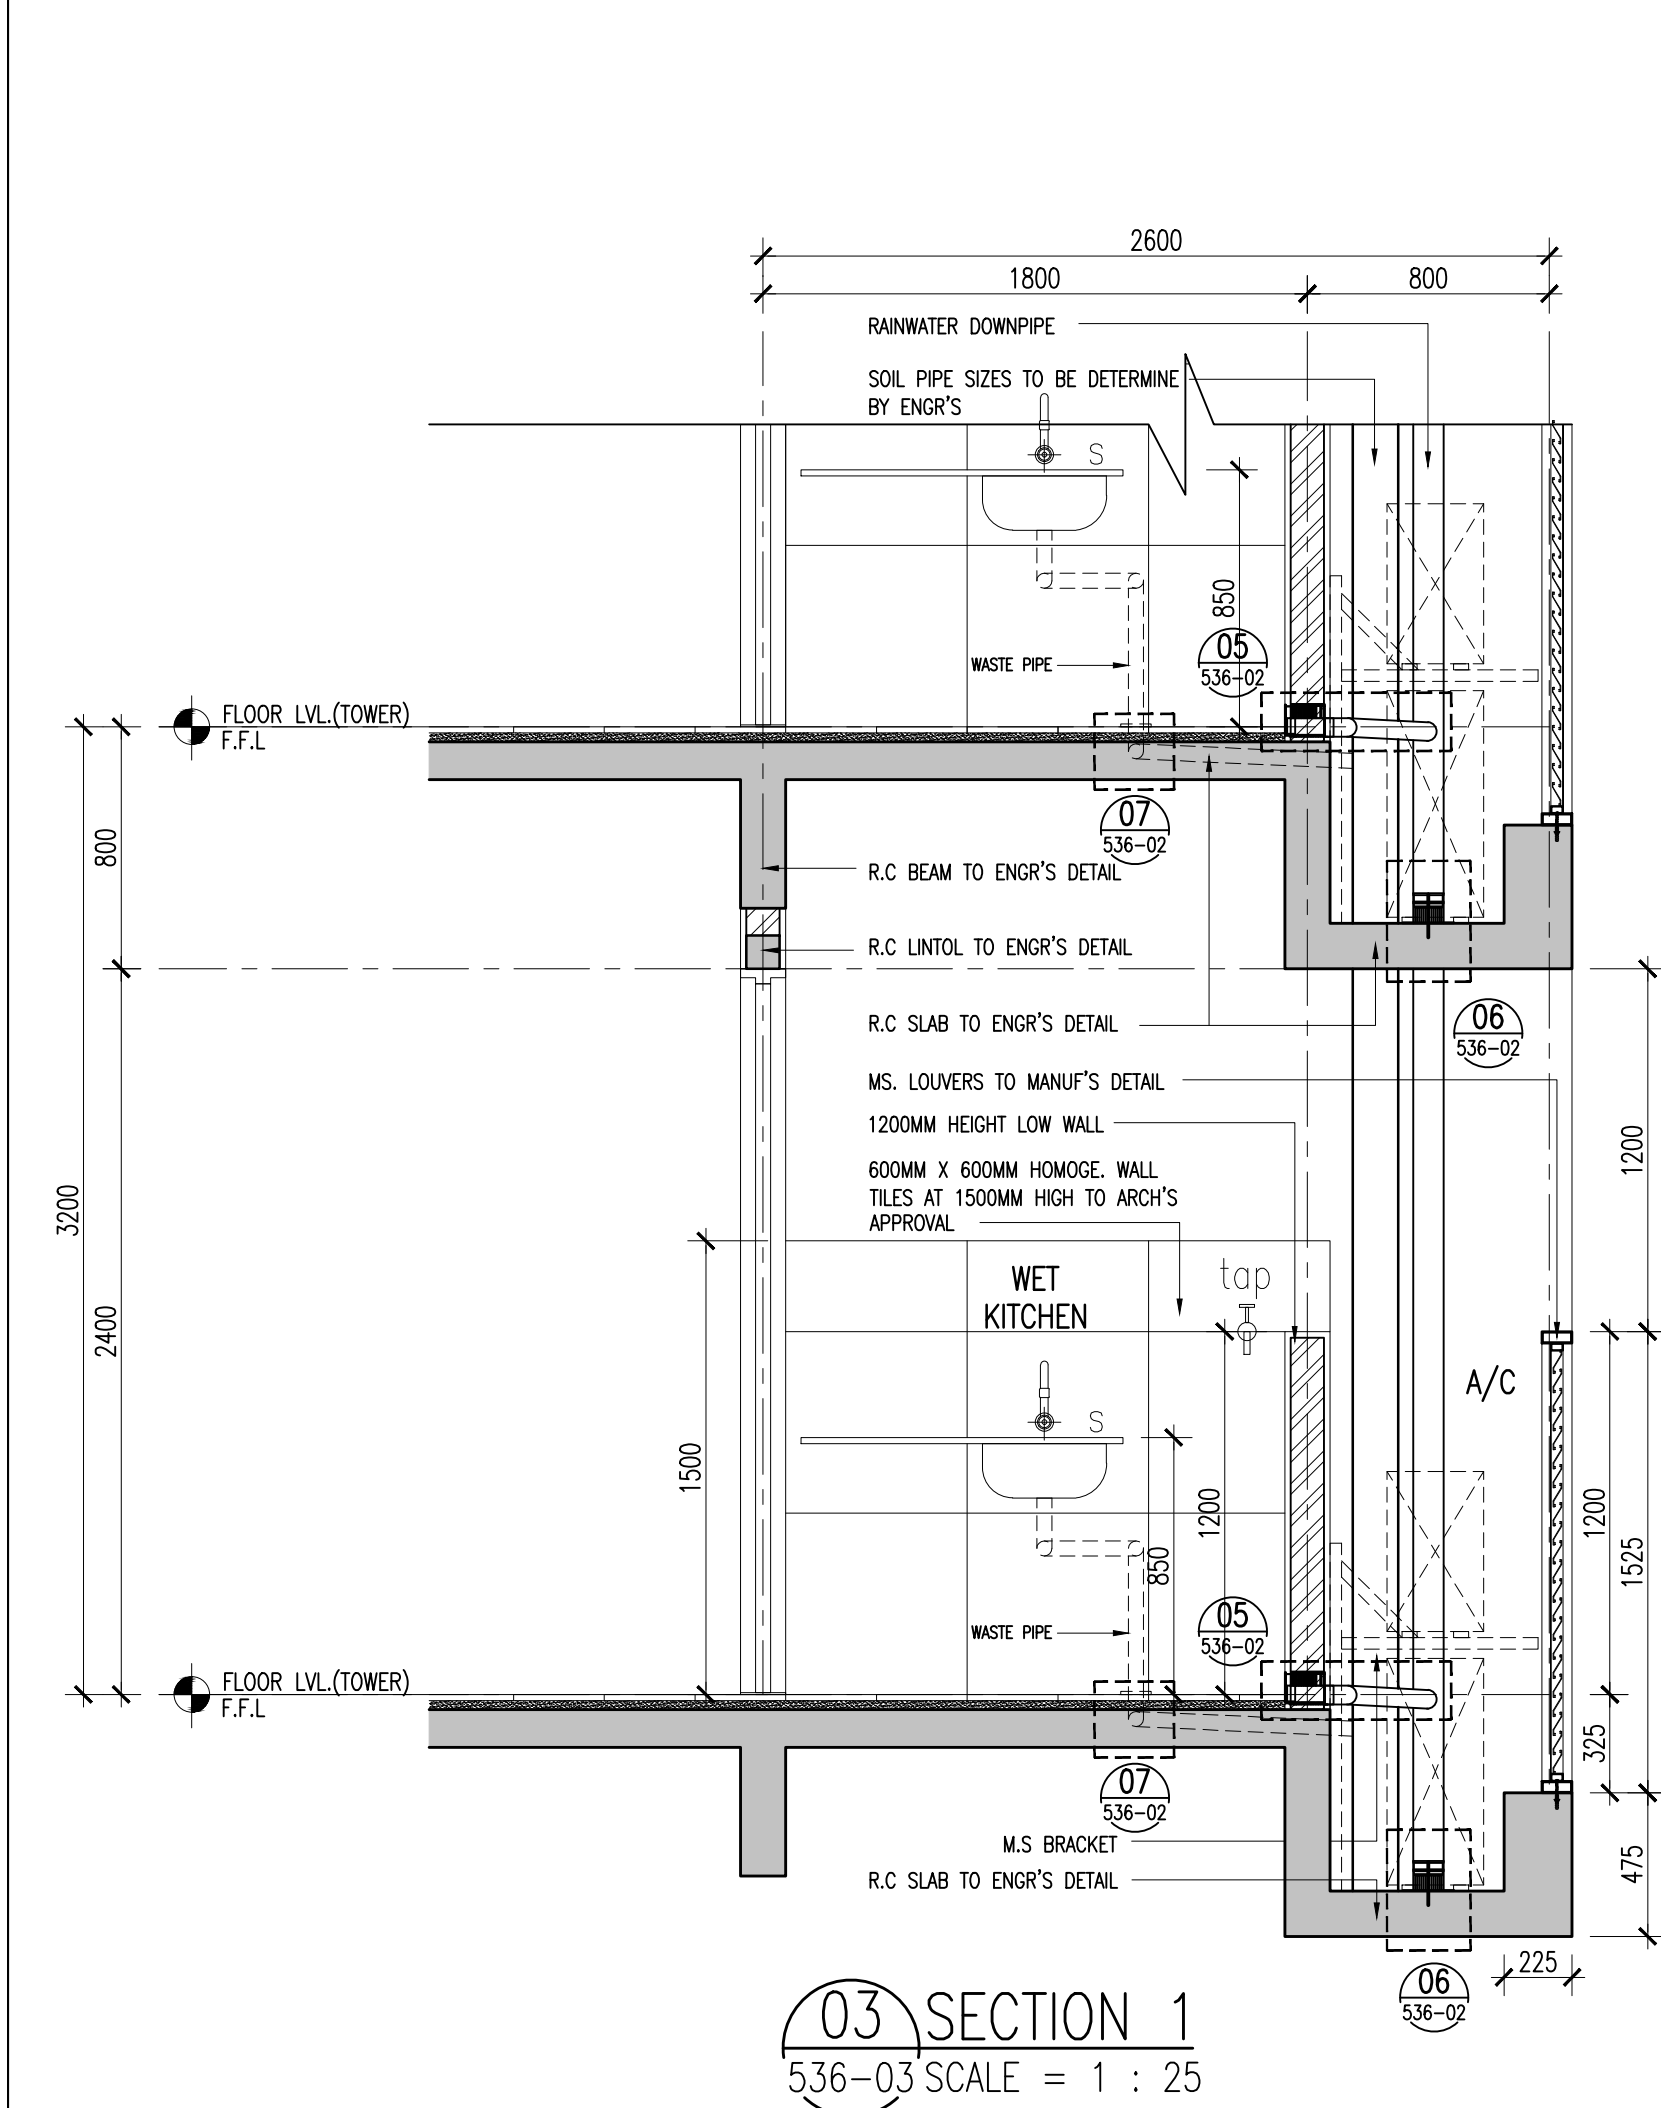
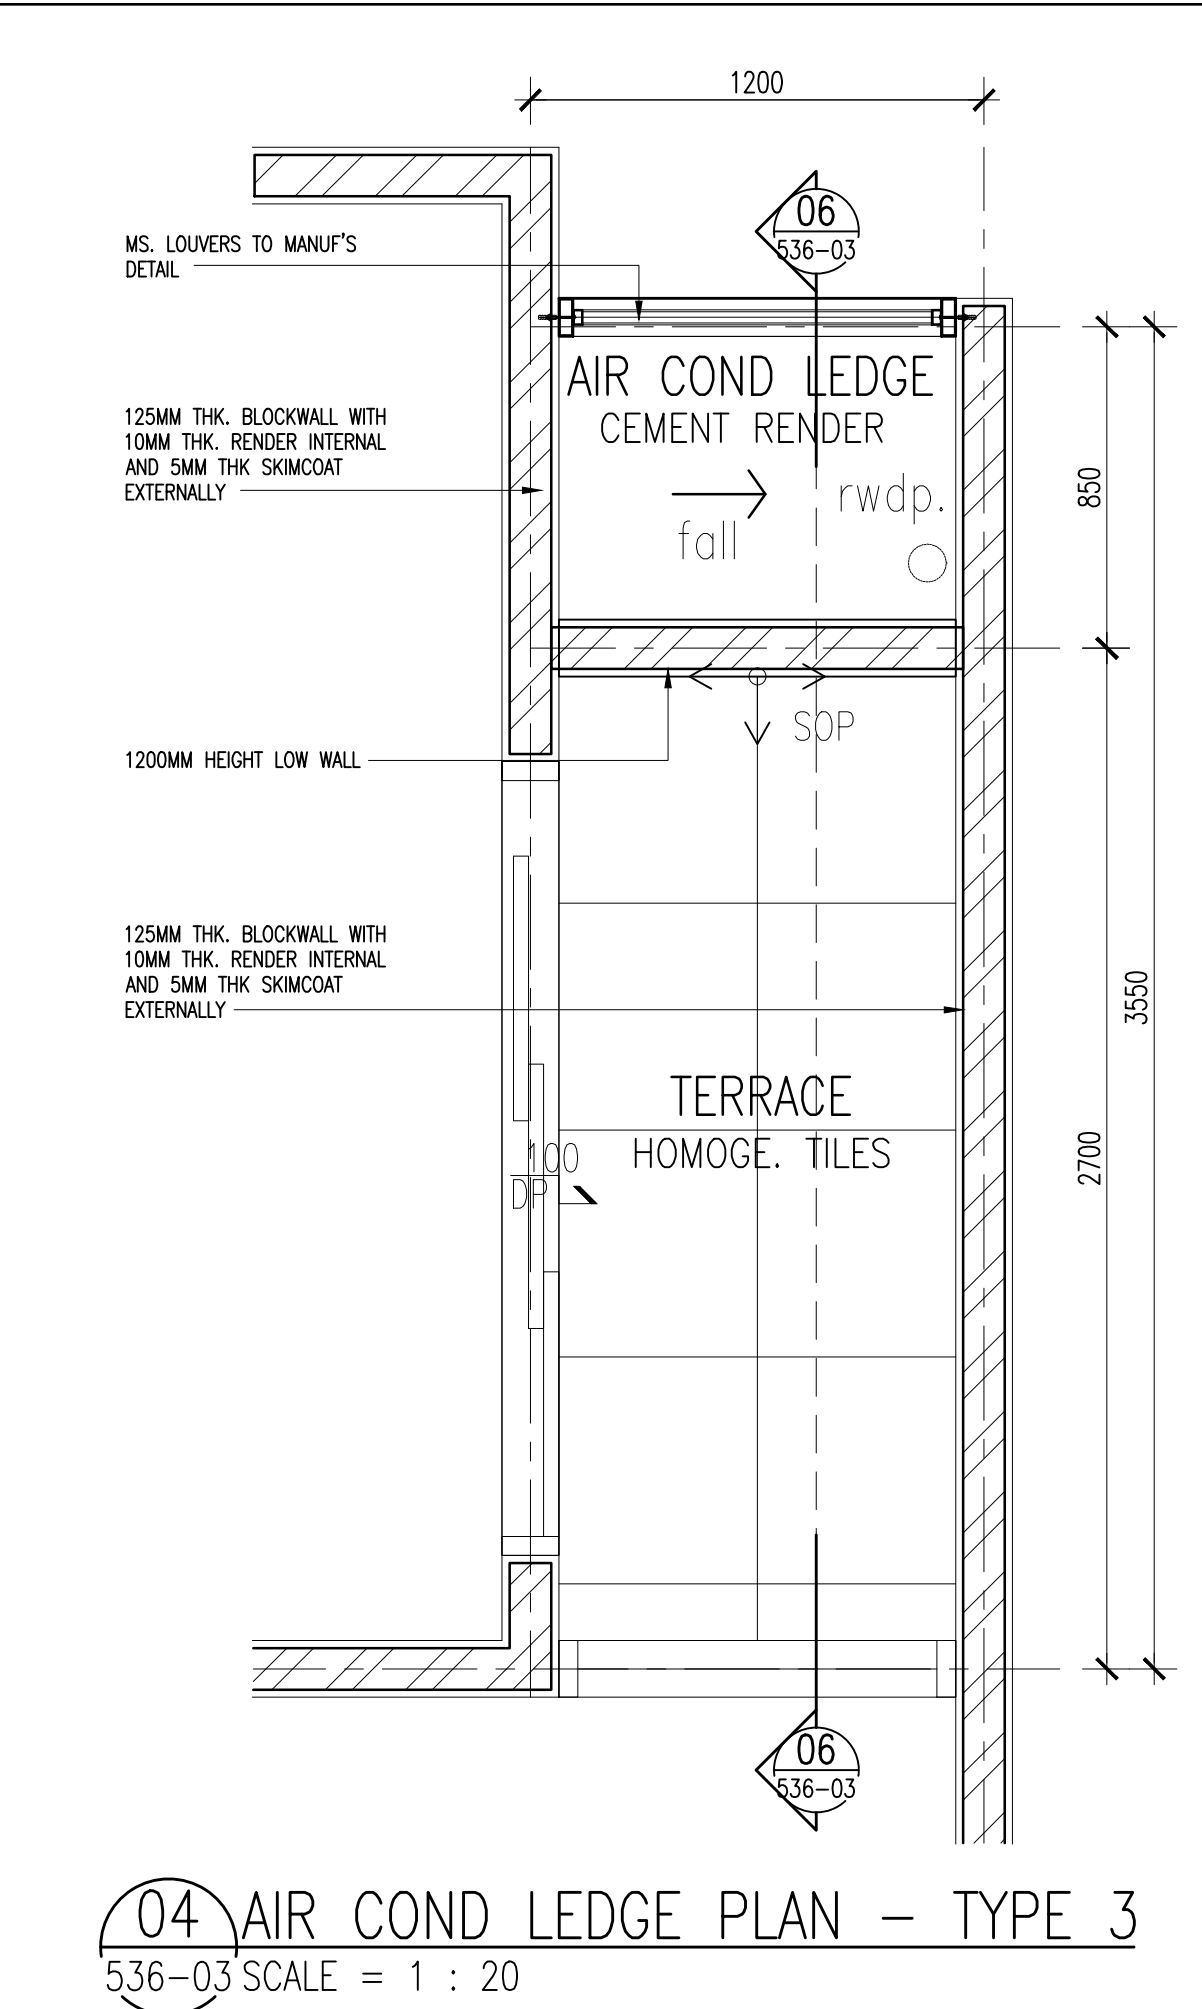
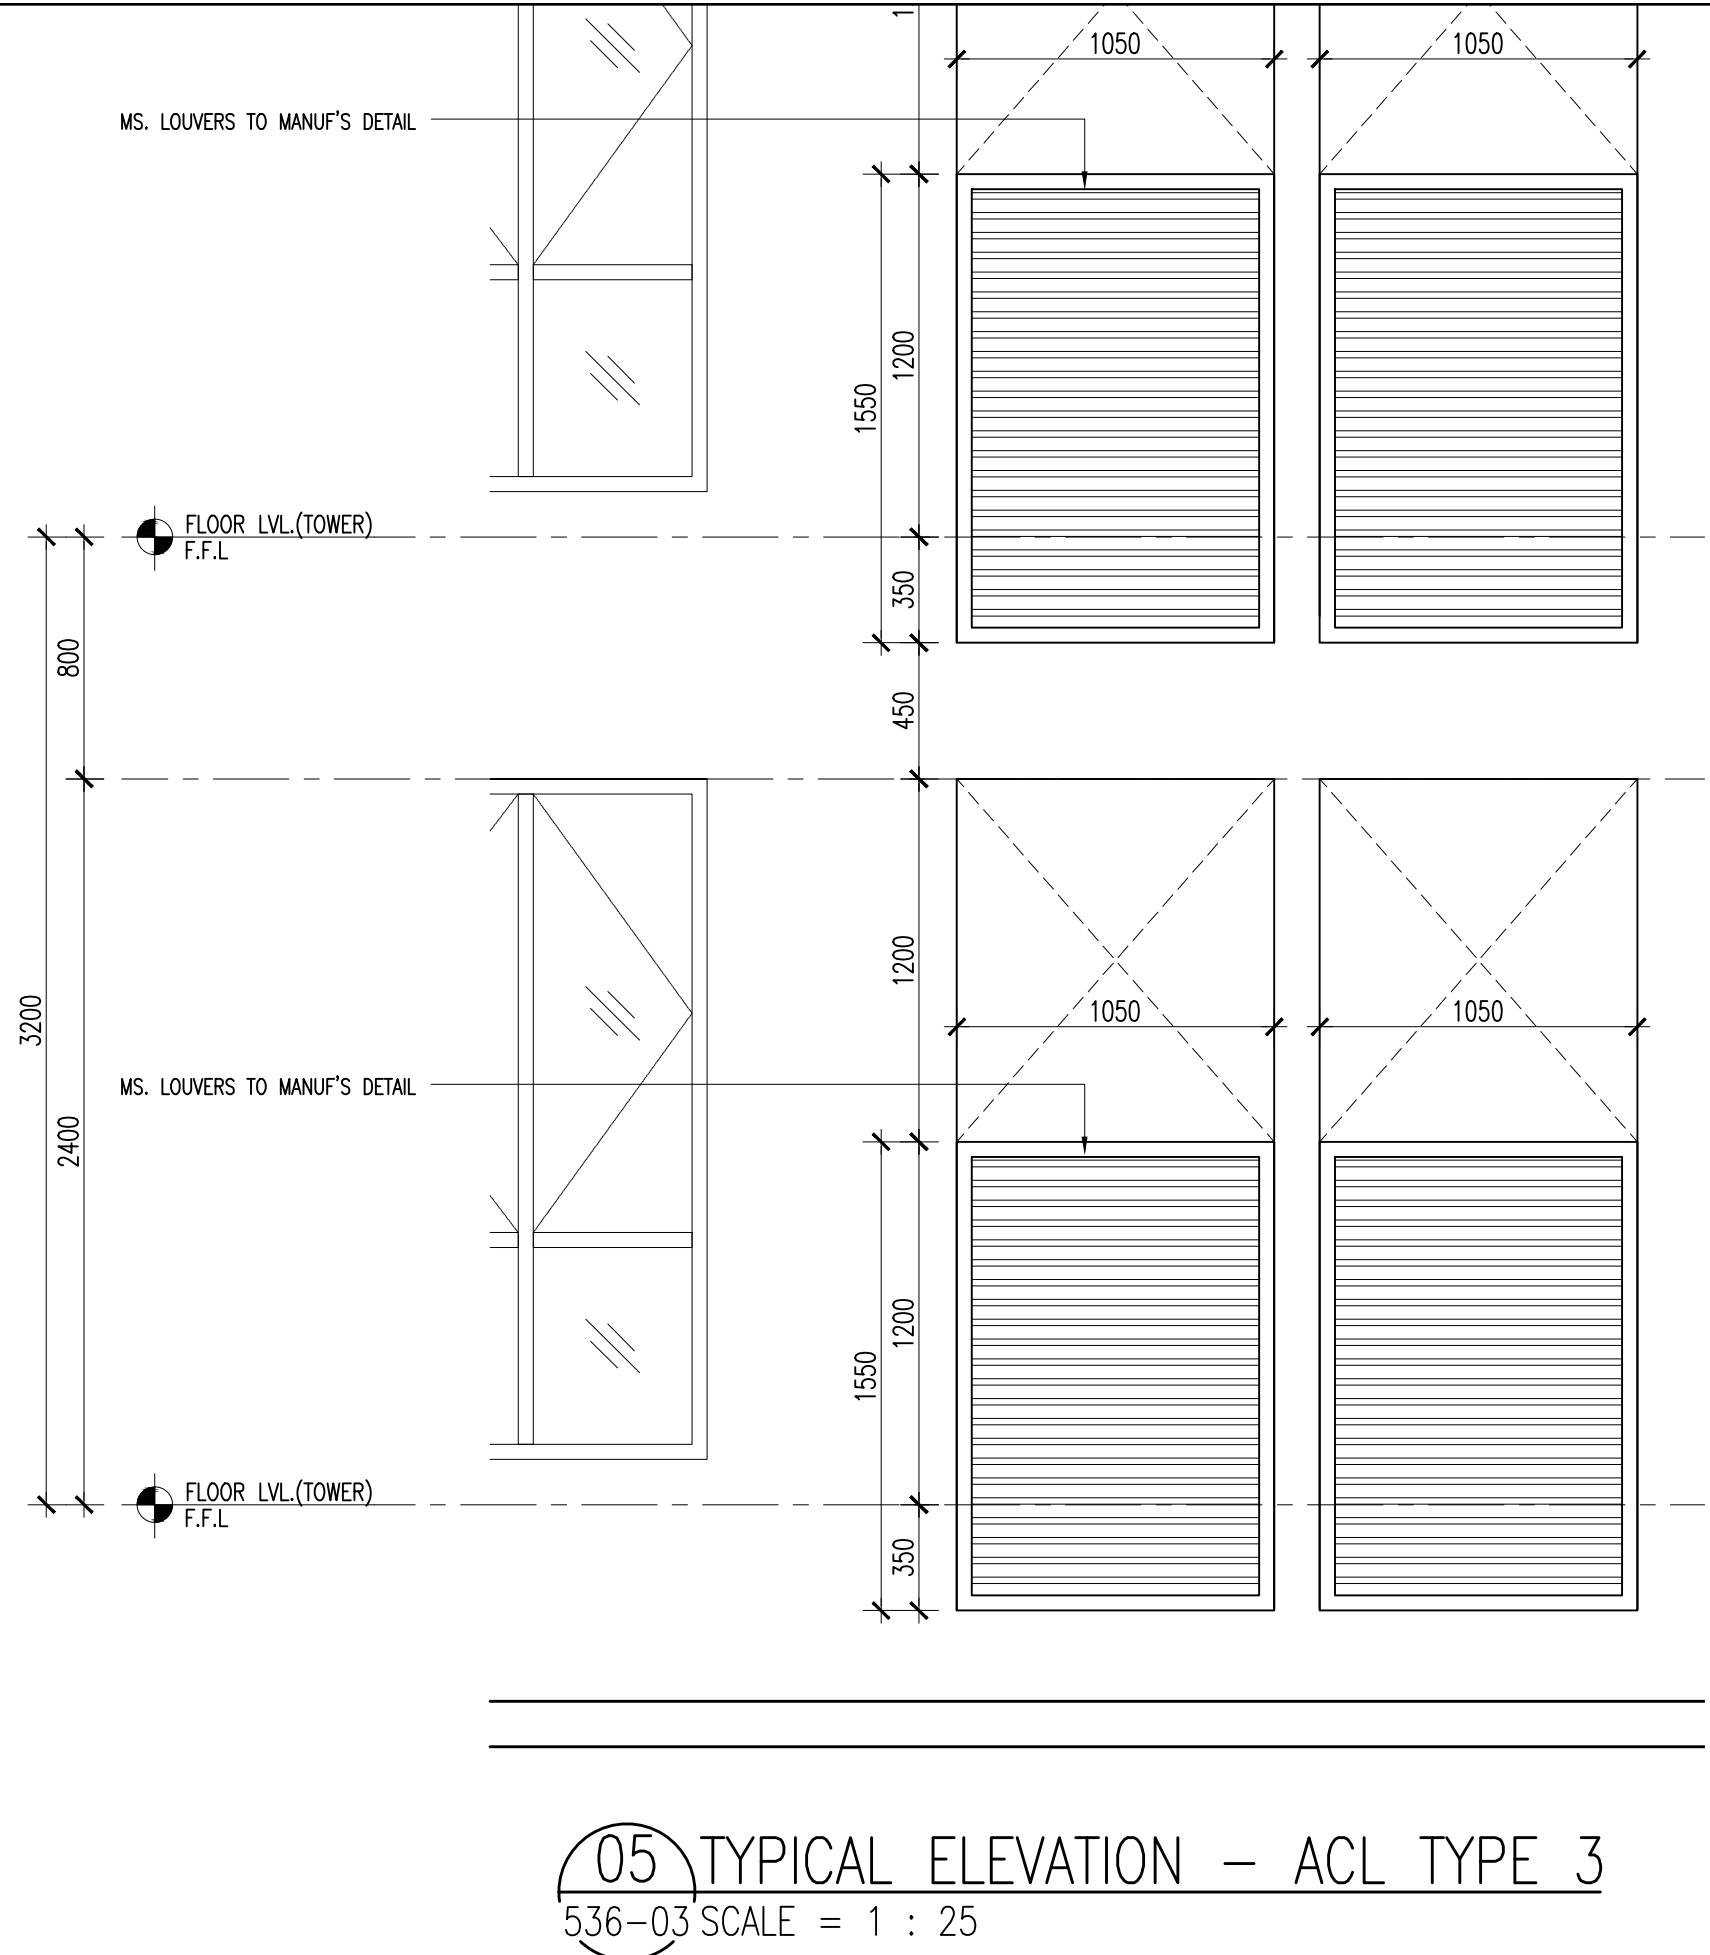


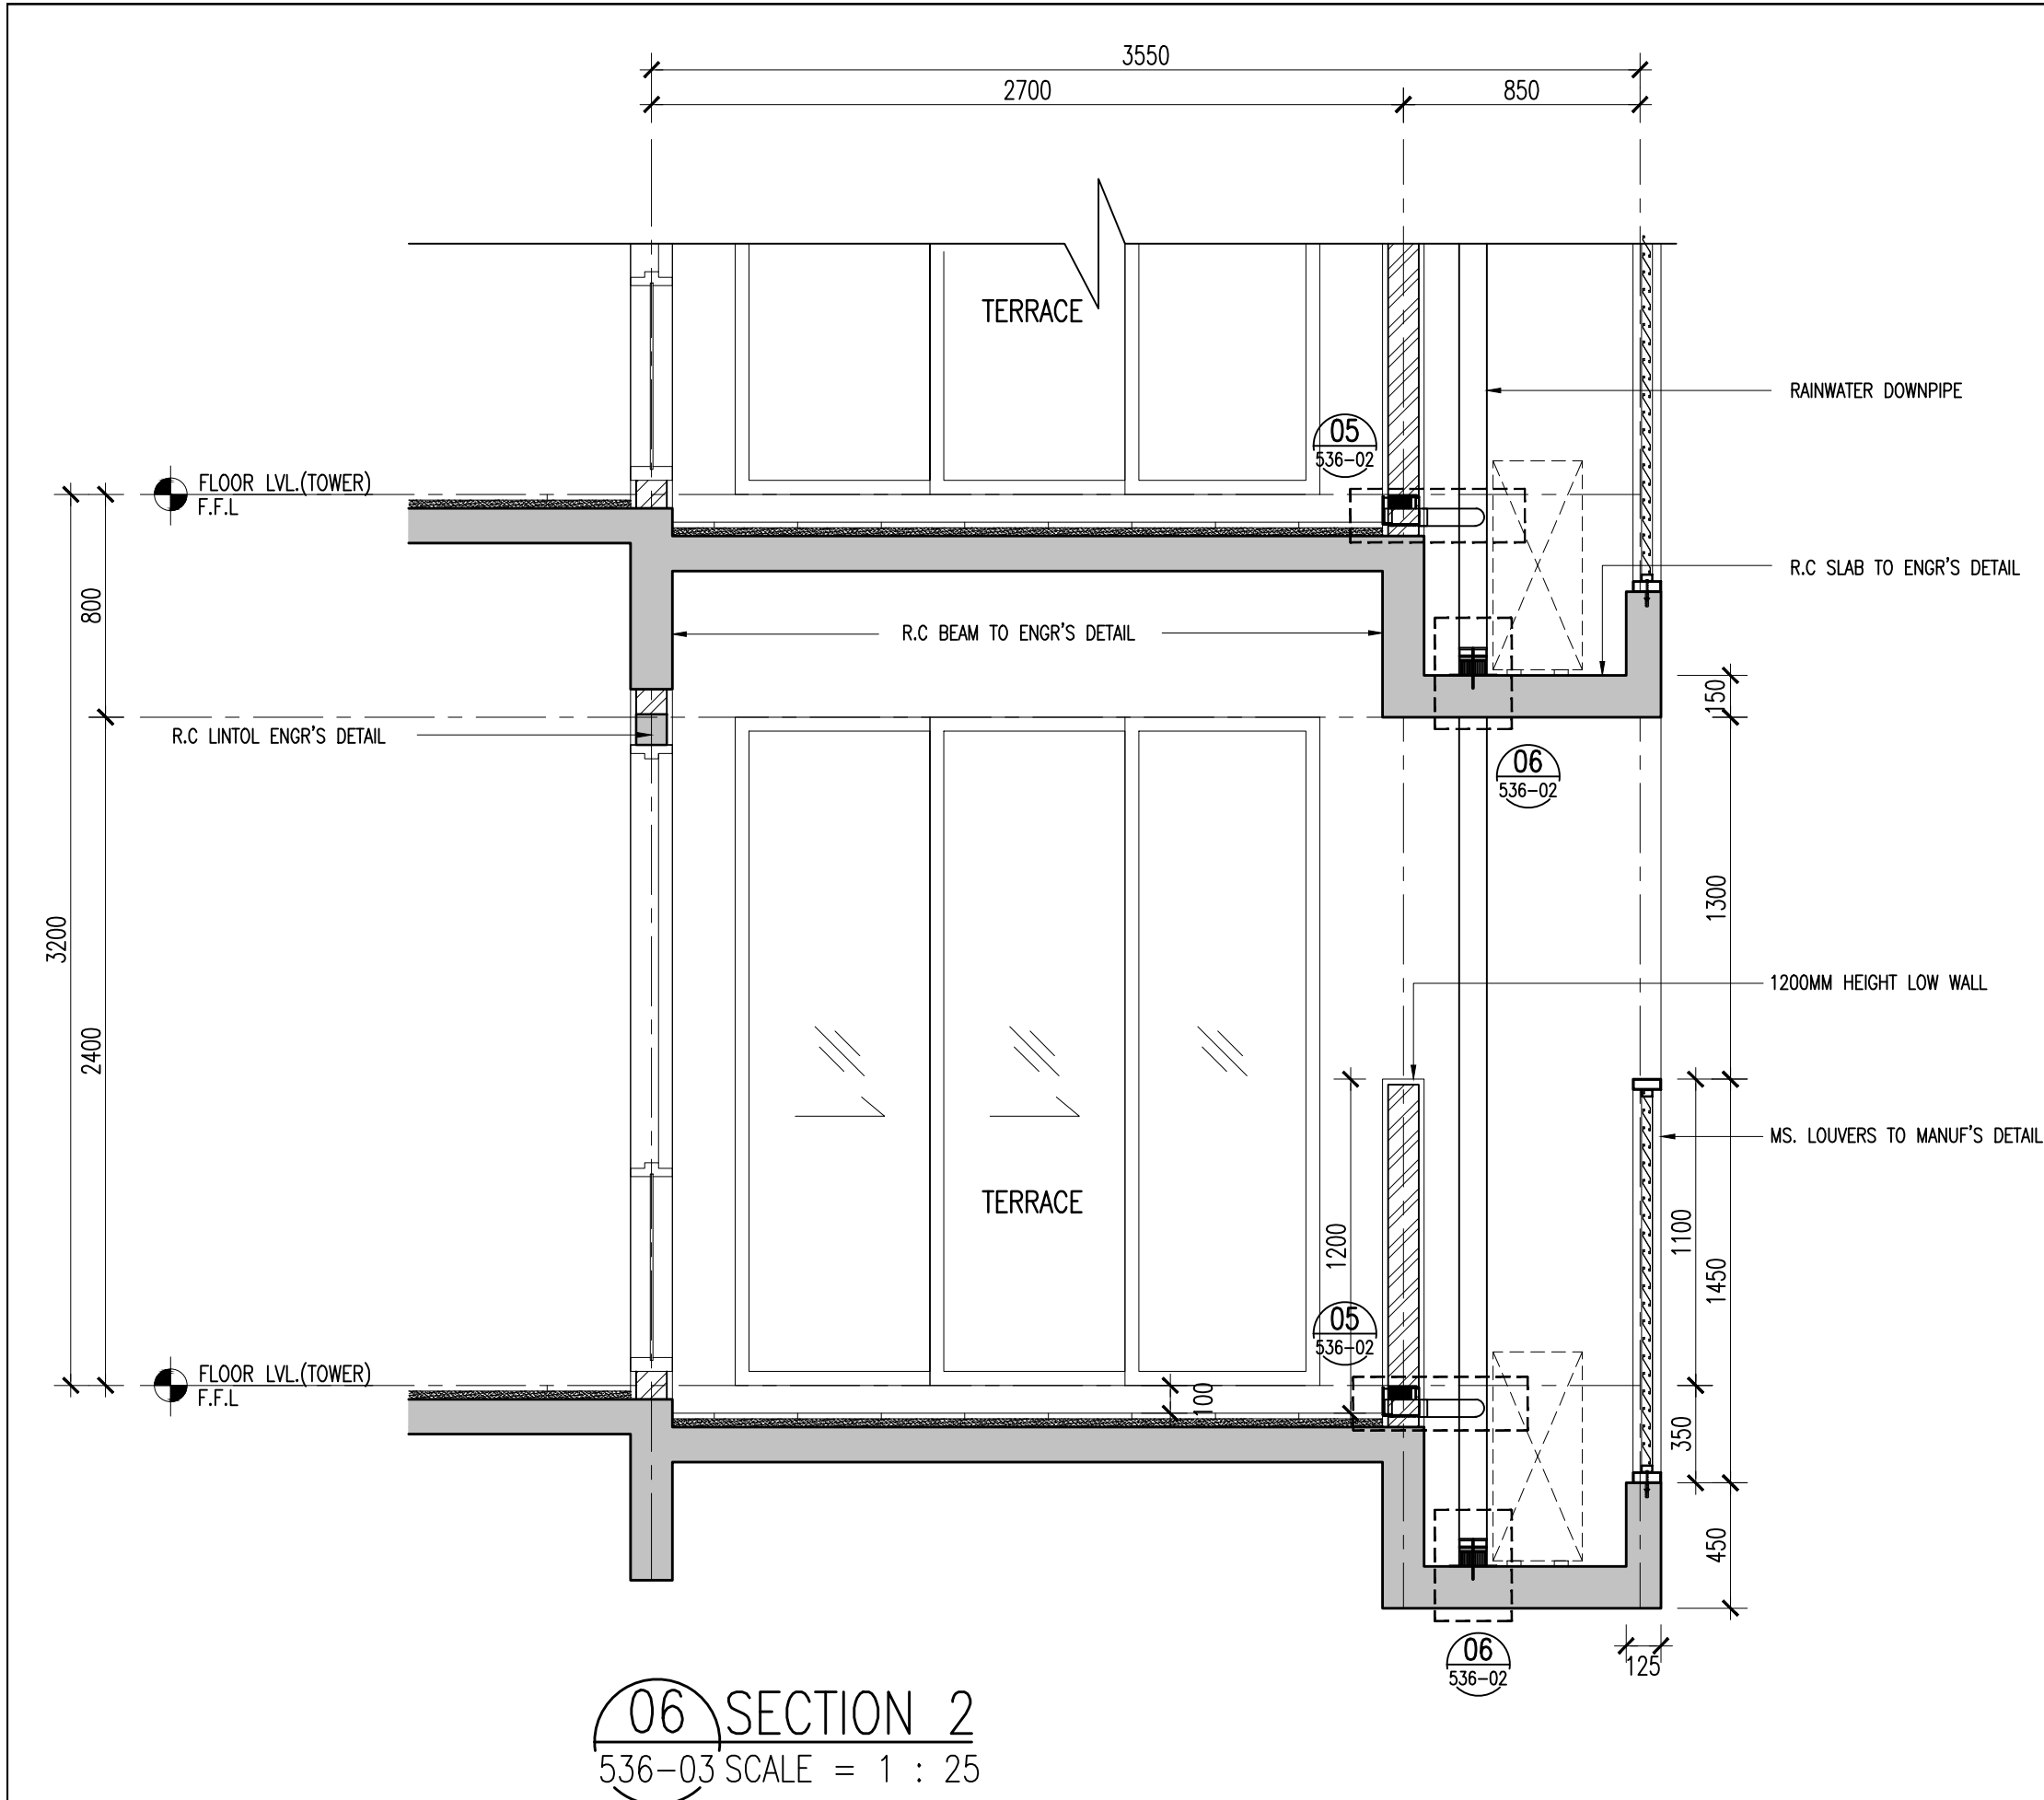

Hak Cipta Terpelihara. Tidak dibenarkan mencetak mana-mana bahagian ilustrasi dalam apa jua bentuk dan dengan apa cara pun samada secara elektronik, mencetak, mekanik, rakaman atau cara lain sebelum mendapat kebenaran bertulis dari BHW ARCHITECTS SDN. BHD.

REV.	DATE	REVISION	DRAWN BY
------	------	----------	----------

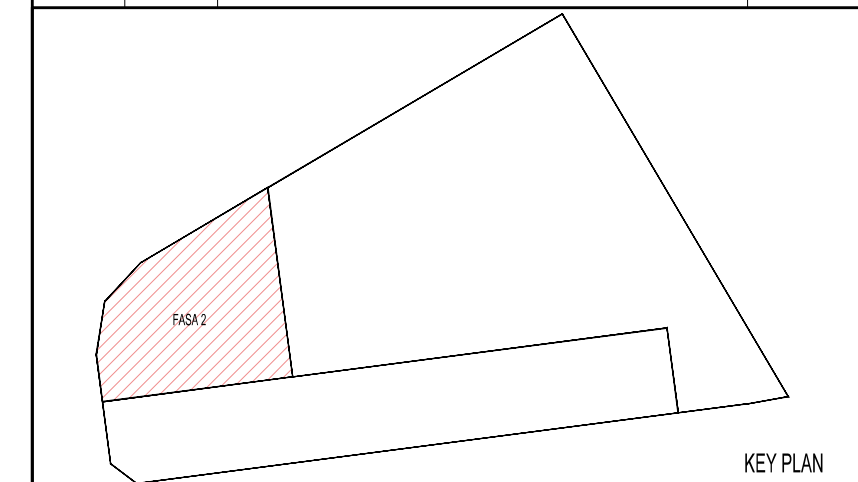

PROJEK :
CADANGAN PEMBANGUNAN (FASA 2) YANG MENGANDUNGI :-
2 BLOK PANGSAPURI PERKHIDMATAN 40 TINGKAT (491 UNIT)
DENGAN TEMPAT LETAK KENDERAAN
DI ATAS LOT 21609 (SEBAHAGIAN LOT 21135 SEBELUM INI),
JALAN CASSIA BARAT 2, MUKIM 13,
SEBERANG PERAI SELATAN, PULAU PINANG
UNTUK : TETUAN PARAMOUNT PROPERTY (PW) SDN. BHD

PEMLIK DAN PEMAJU :
ALAMAT : PARAMOUNT PROPERTY (PW) SDN. BHD
WISMA PARAMOUNT, 1A (1ST FLOOR), LORONG BLM 1/1,
BANDAR LAGUNA MERBOK, 08000 SUNGAI PETANI, KEDAH
NO. TEL : 604 - 441 9191 FAX : 604 - 441 9090

ARKITEK / SAKSI :
BH ARCHITECT (SP/Y61)
15TH FLOOR, MENARA AMMETLIFE
NO.1, JALAN LUMUT, 50400 KUALA LUMPUR
TEL: (03) 4043-1346 FAX: (03) 4043-1349
EMAIL: ybhwa@nrasb.com.my

TENDER DRAWING
OCTOBER 2017
LUKSIAN :
AIR COND LEDGE DETAIL
TYPE 2 - UNIT B, B1, C, C1, C2 ,C3
TYPE 3 - UNIT B & B1
-PLAN, SECTION & ELEVATION

SCALE: AS SHOWN	CAD NO.: 557_CD1-536-03	DATE: OCT 2017
DRAWN BY: Azwan	CHECKED BY: KHENG SOON	
PROJECT NO. 55714-2	STATUS: CD	REVISION: 01