


[illegible]

UNTUK : TETUAN PARAMOUNT PROPERTY (PW) SDN. BHD

ARKITEK / SAKSI : **BH** YEW
ARCHITECT (SP/Y61)
 15TH FLOOR, MENARA AMMETLIFE
 NO.1, JALAN LUMUT, 50400 KUALA LUMPUR
 TEL: (03) 4043-1346 FAX: (03) 4043-1349
 EMAIL: ybhwa@nrasb.com.my

LURIGAN : REFLECTED CEILING PLAN DEMARCATION
LIFT MOTOR ROOM / WATER TANK PLAN
& ROOF PLAN

--	--	--	--	--	--	--

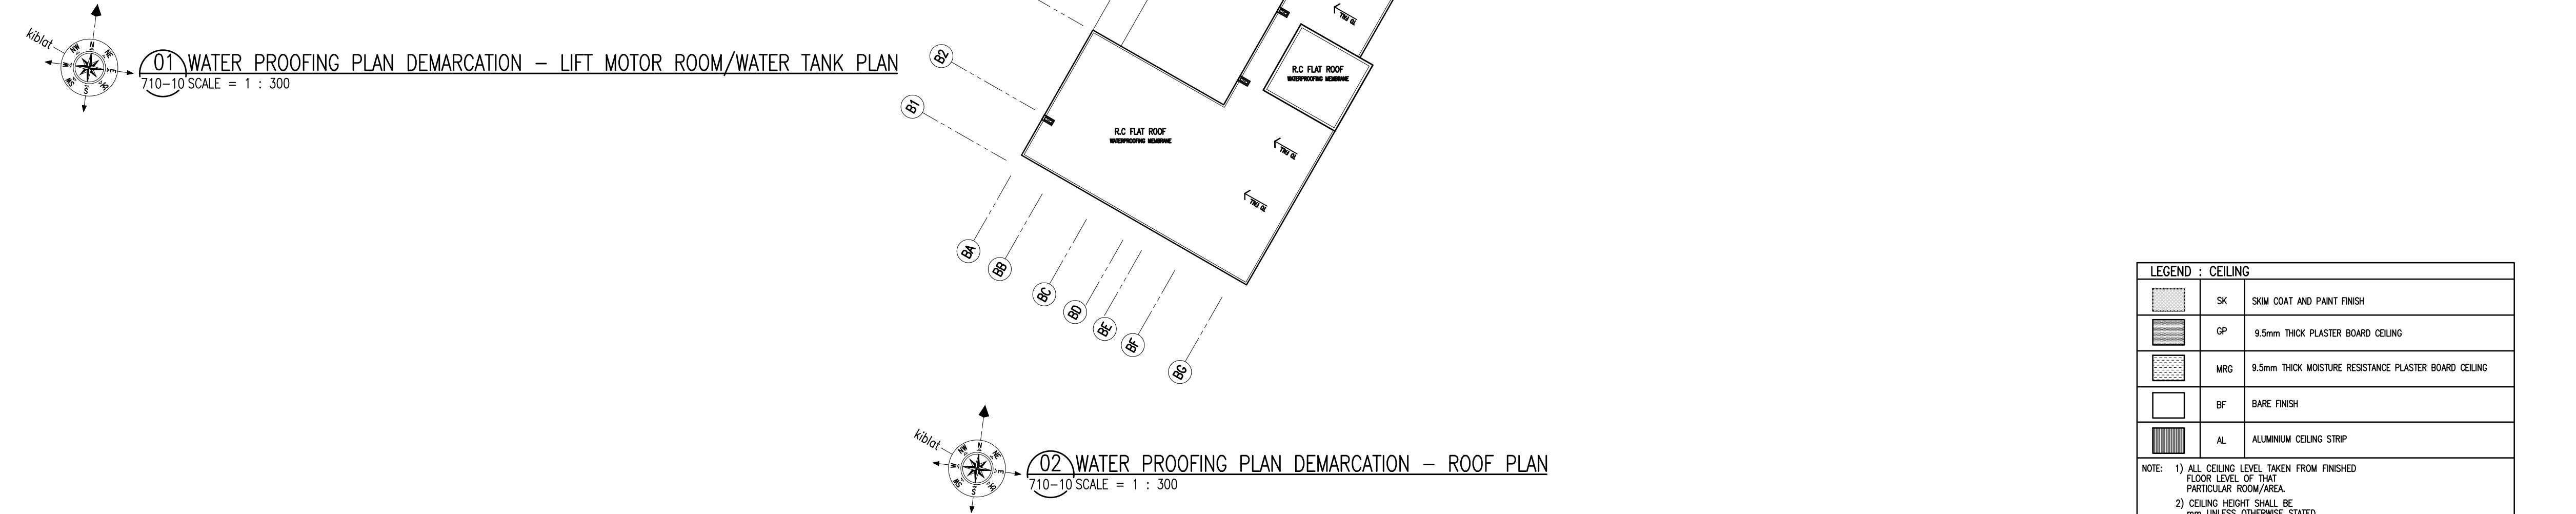

LEGEND : CEILING	
	SK SKIN COAT AND PAINT FINISH
	GP 9.5mm THICK PLASTER BOARD CEILING
	MRG 9.5mm THICK MOISTURE RESISTANCE PLASTER BOARD CEILING
	BF BARE FINISH
	AL ALUMINUM CEILING STRIP

NOTE: 1) ALL CEILING LEVEL TAKEN FROM FINISHED FLOOR LEVEL OF THAT PARTICULAR ROOM/AREA.
 2) CEILING HEIGHT SHALL BE 2700 UNLESS OTHERWISE STATED
 3) ALL SUSPENSION SYSTEM FOR CEILING SHALL BE INSTALLED WITH APPROVED METAL HANGER.
 4) ALL EXPOSED CEILING TO BE PAINTED BLACK