



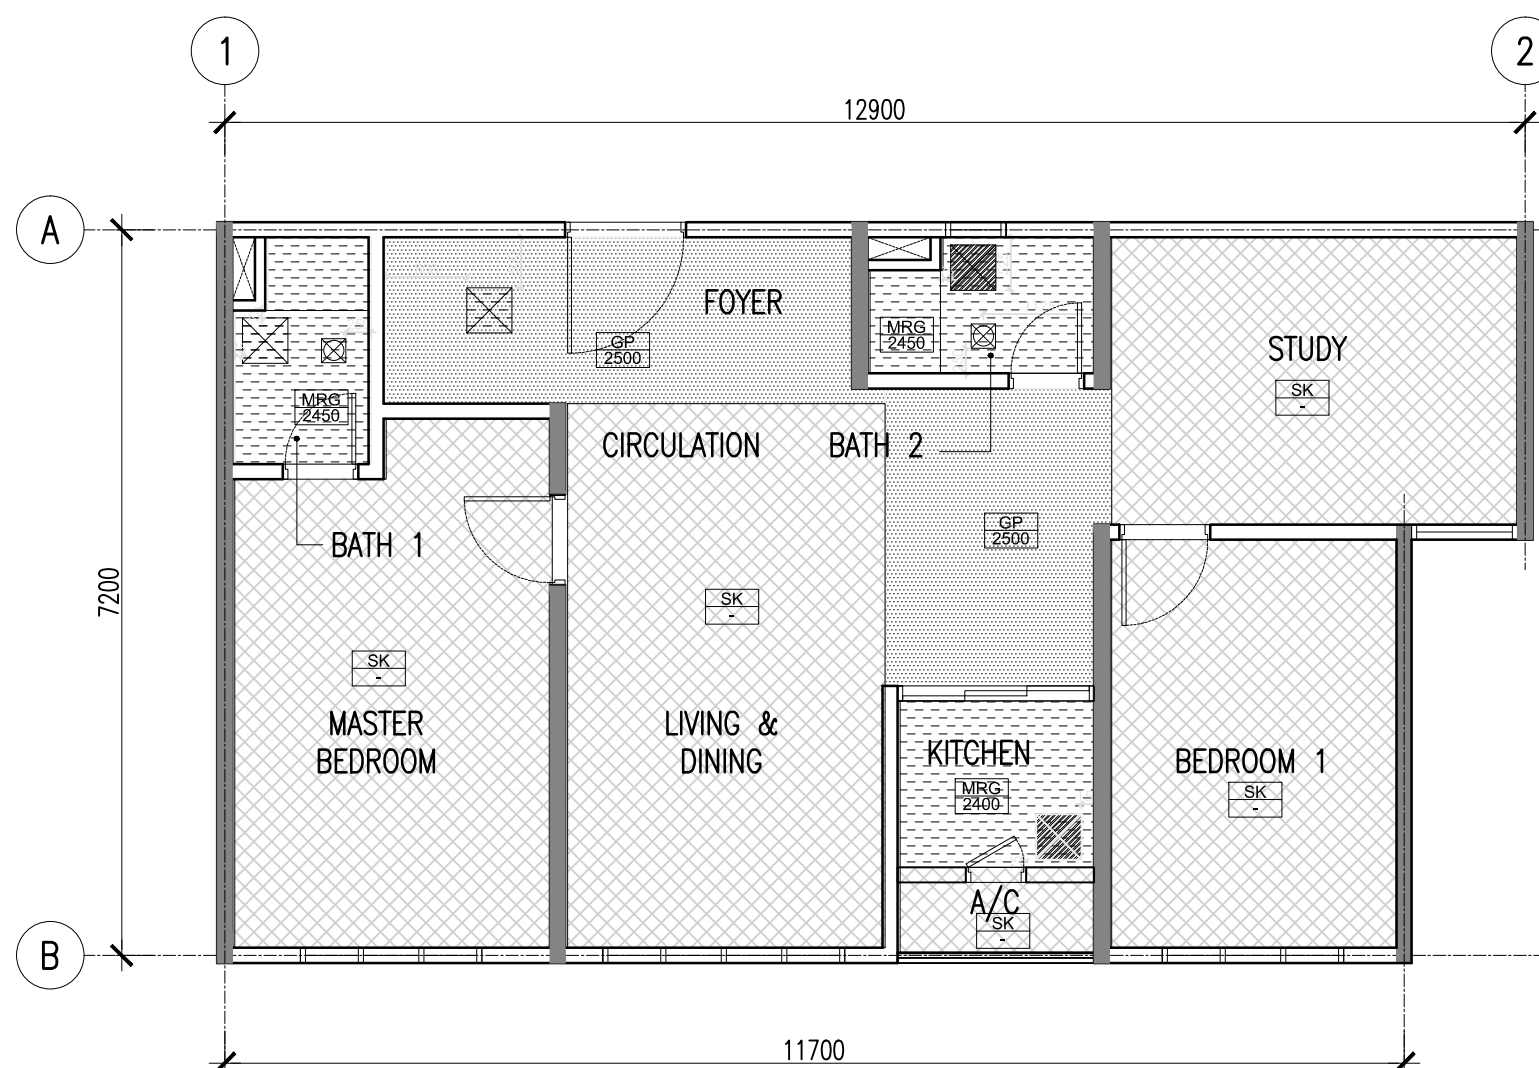


07 REFLECTED CEILING DEMARCATION- TYPE A2 (A)
710-11 SCALE = 1 : 75

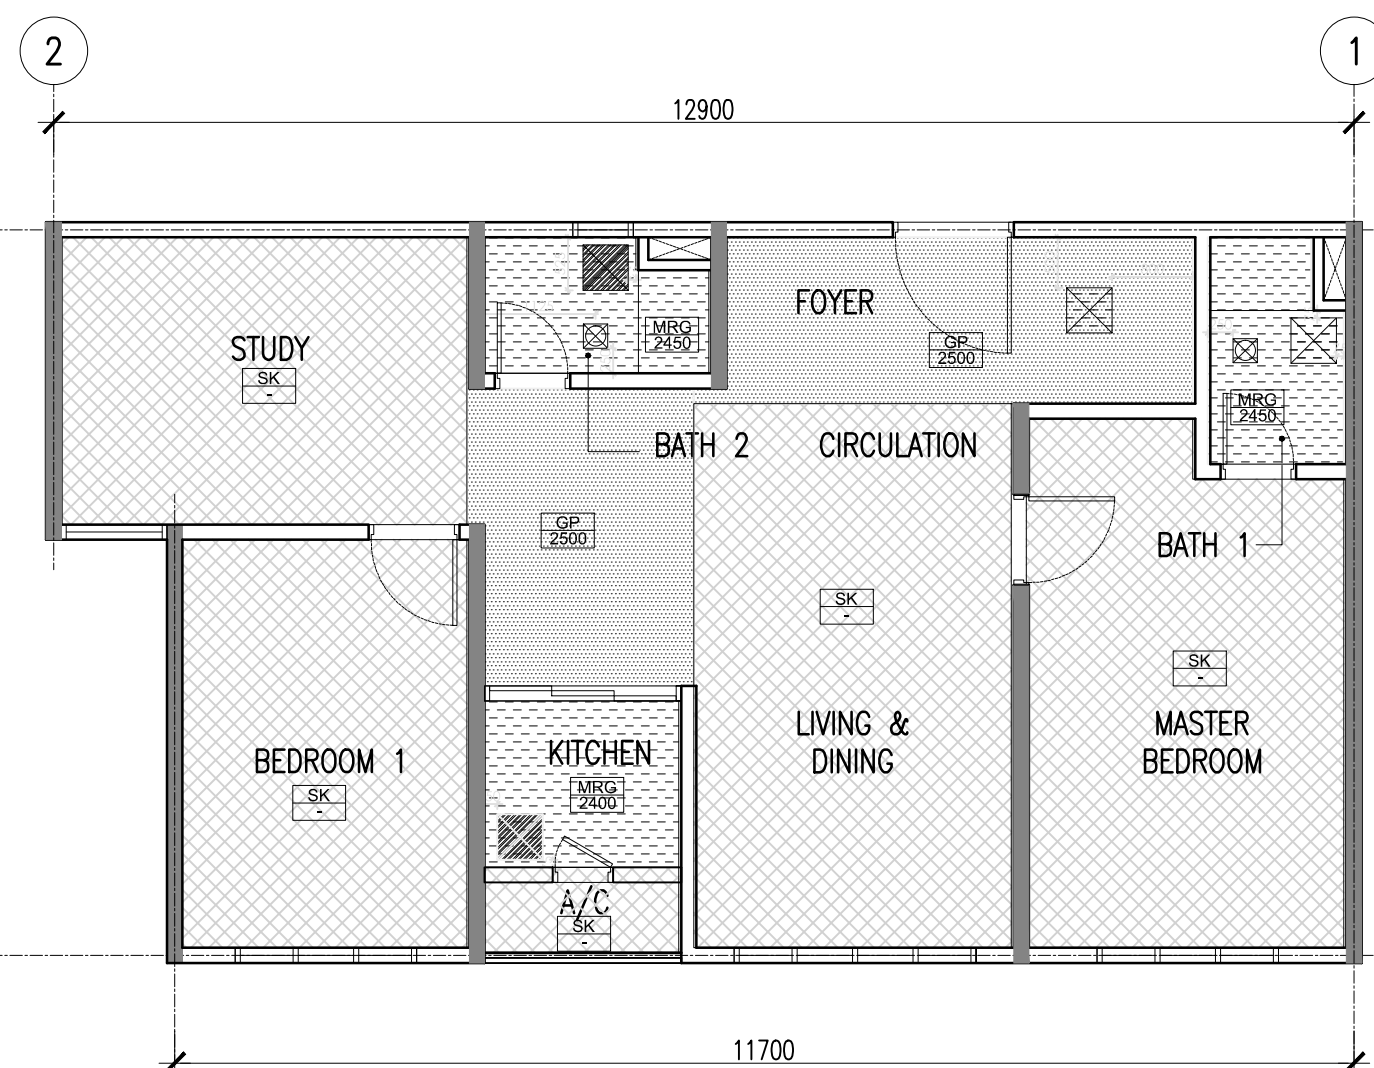


08 REFLECTED CEILING DEMARCATION- TYPE A3 (A)
710-11 SCALE = 1 : 75

LEGEND : CEILING		
	SK	SKIM COAT AND PAINT FINISH
	GP	9.5mm THICK PLASTER BOARD CEILING
	MRG	9.5mm THICK MOISTURE RESISTANCE PLASTER BOARD CEILING
	BF	BARE FINISH
		450 x 450mm SERVICES MANHOLE


NOTE: 1) ALL CEILING LEVEL TAKEN FROM FINISHED FLOOR LEVEL OF THAT PARTICULAR ROOM/AREA. 2) CEILING HEIGHT SHALL BE mm UNLESS OTHERWISE STATED. 3) ALL SUSPENSION SYSTEM FOR CEILING SHALL BE INSTALLED WITH APPROVED METAL HANGER. 4) ALL EXPOSED CEILING TO BE PAINTED BLACK.

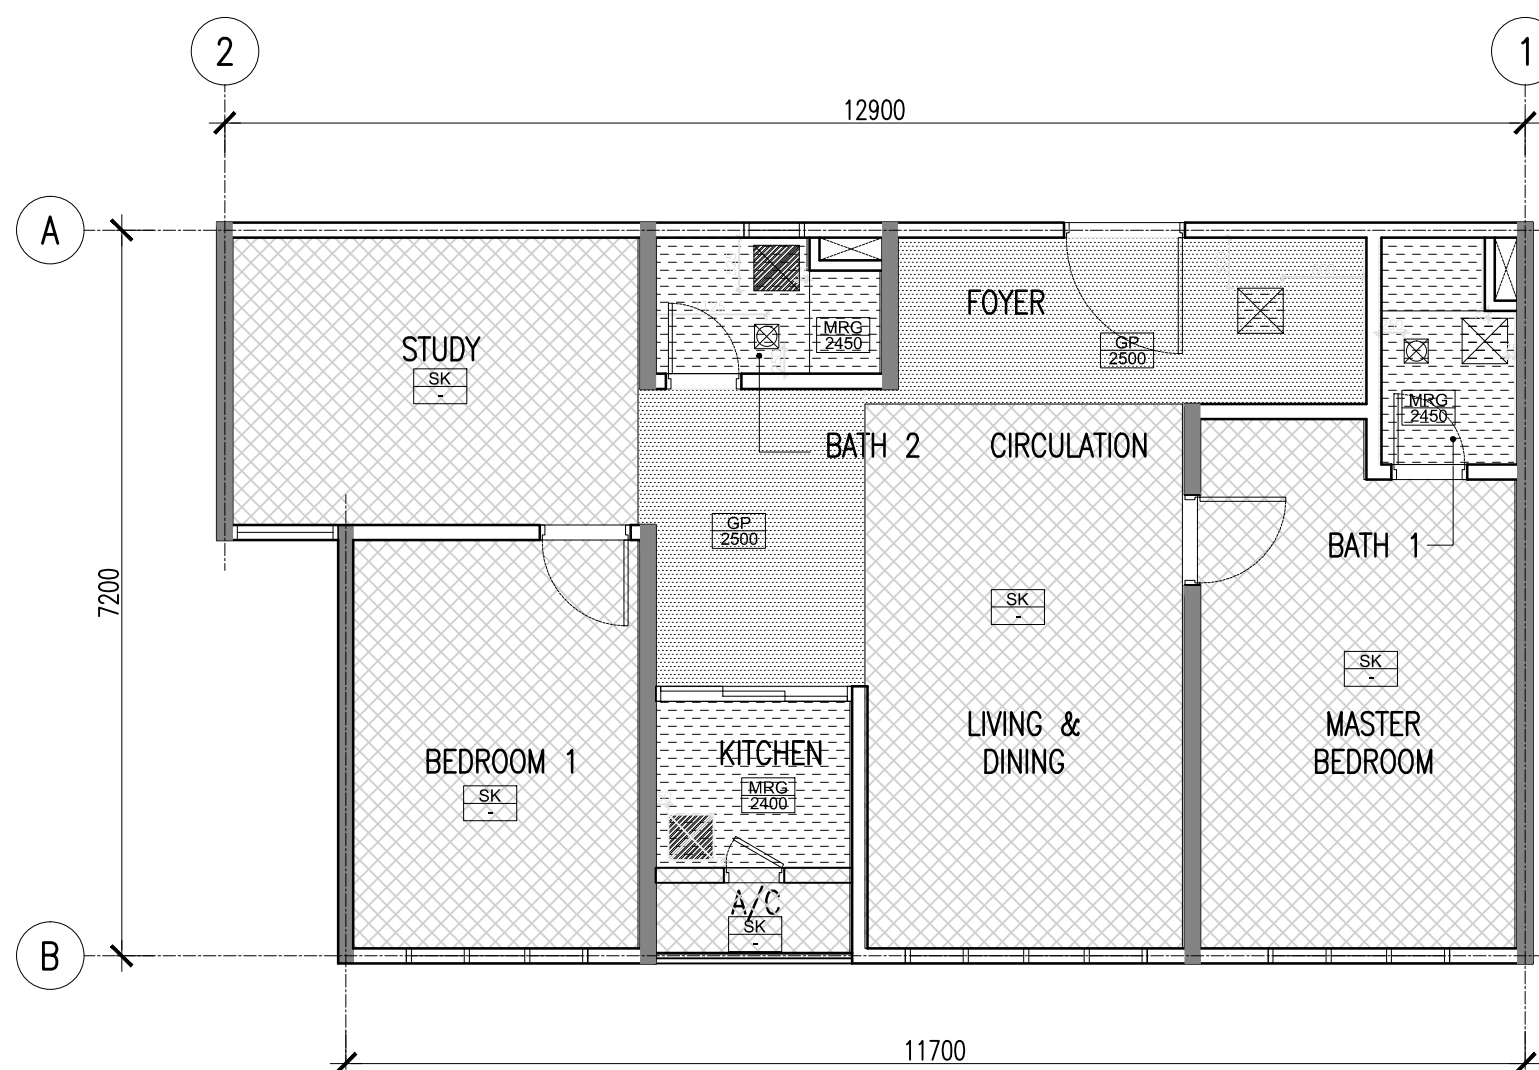


04 REFLECTED CEILING DEMARCATION- TYPE A3
710-11 SCALE = 1 : 75

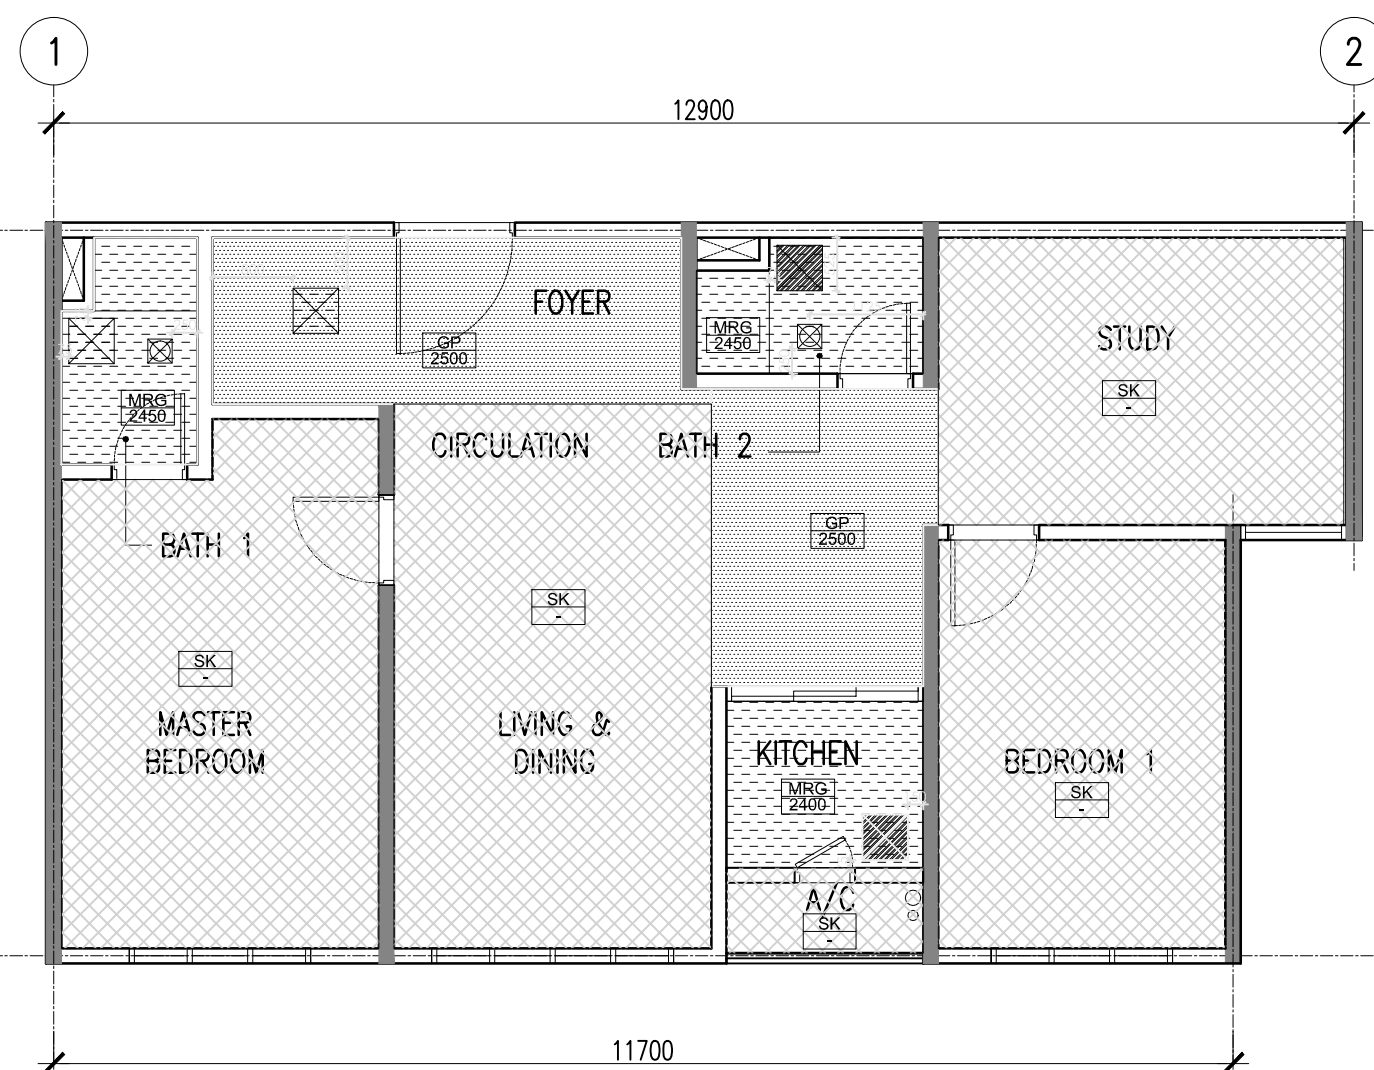


05 REFLECTED CEILING DEMARCATION- TYPE A (A)
710-11 SCALE = 1 : 75

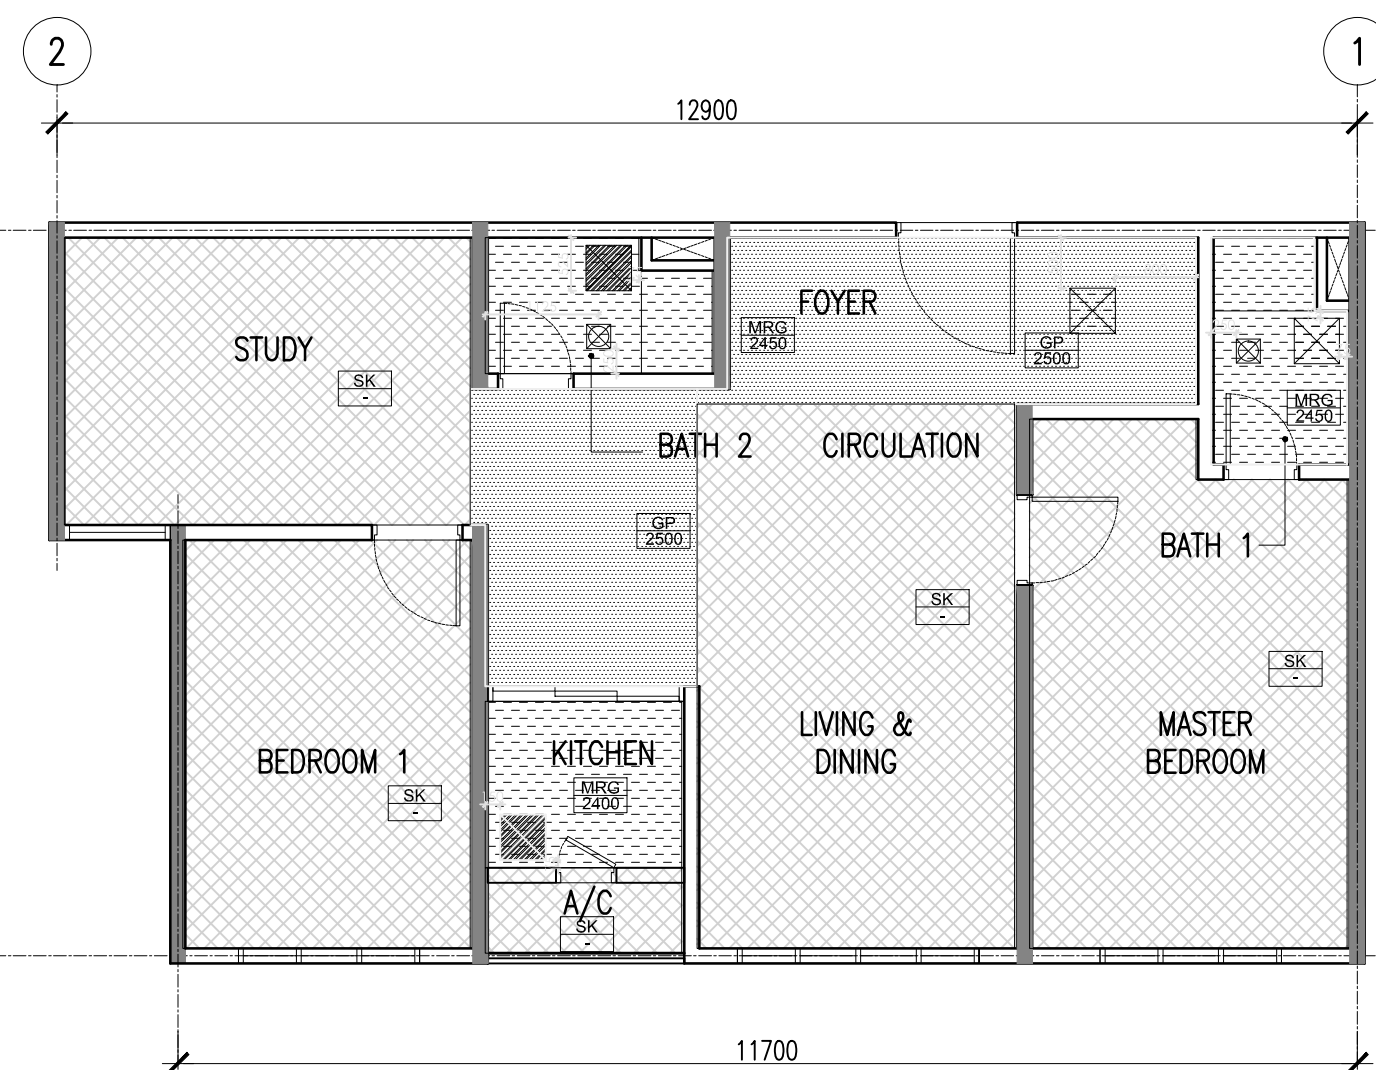


06 REFLECTED CEILING DEMARCATION- TYPE A1 (A)
710-11 SCALE = 1 : 75

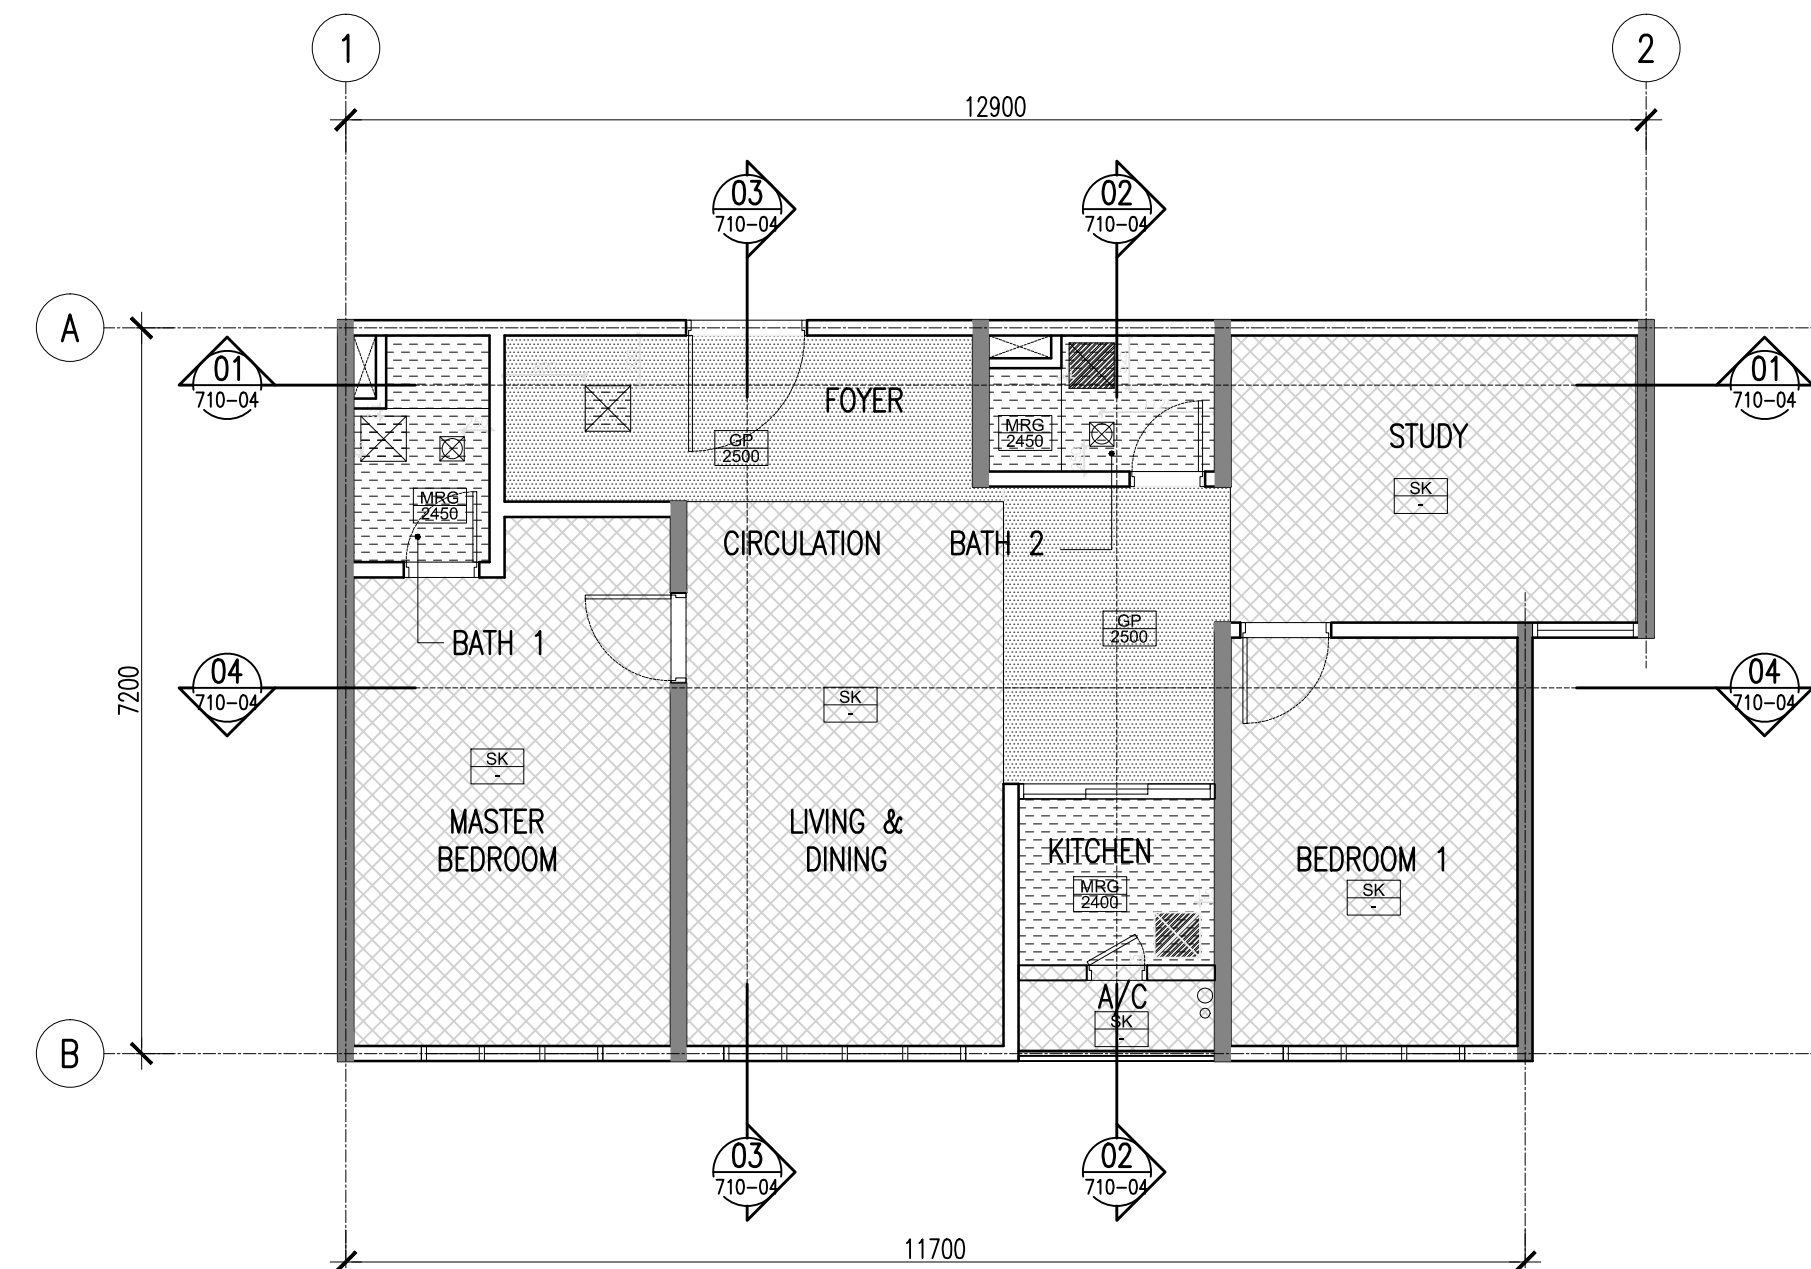

01 REFLECTED CEILING DEMARCATION- TYPE A
710-11 SCALE = 1 : 75

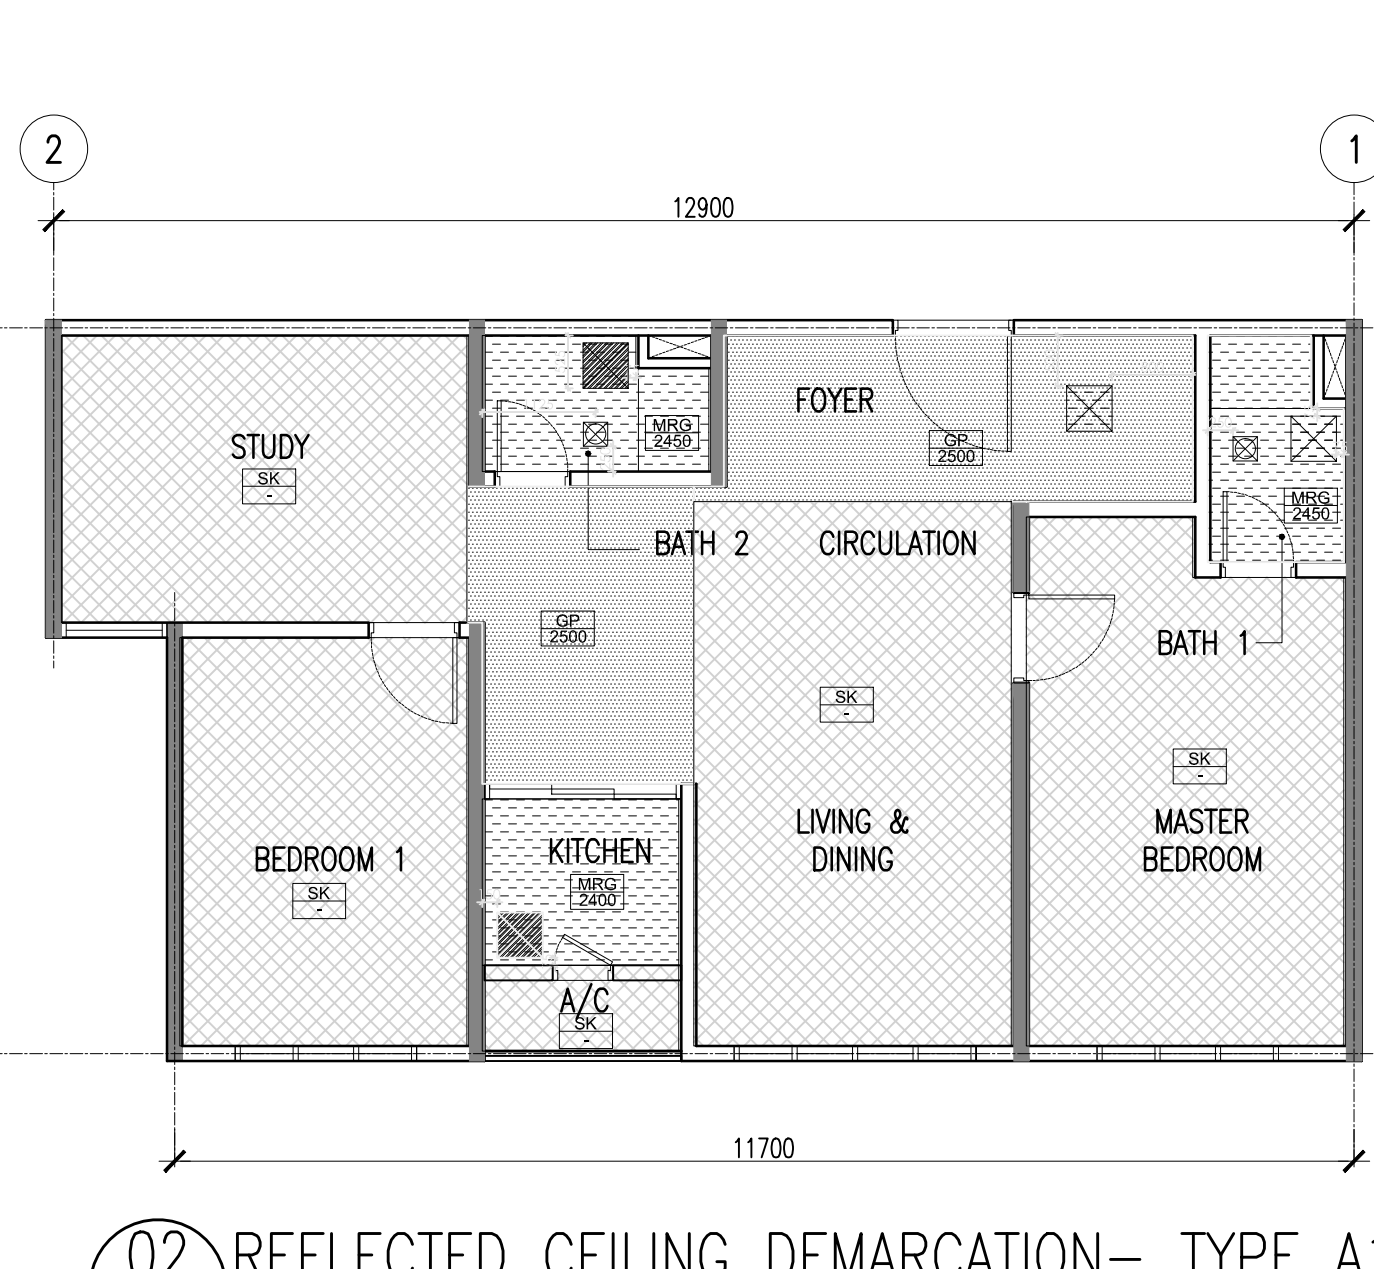


02 REFLECTED CEILING DEMARCATION- TYPE A1
710-11 SCALE = 1 : 75

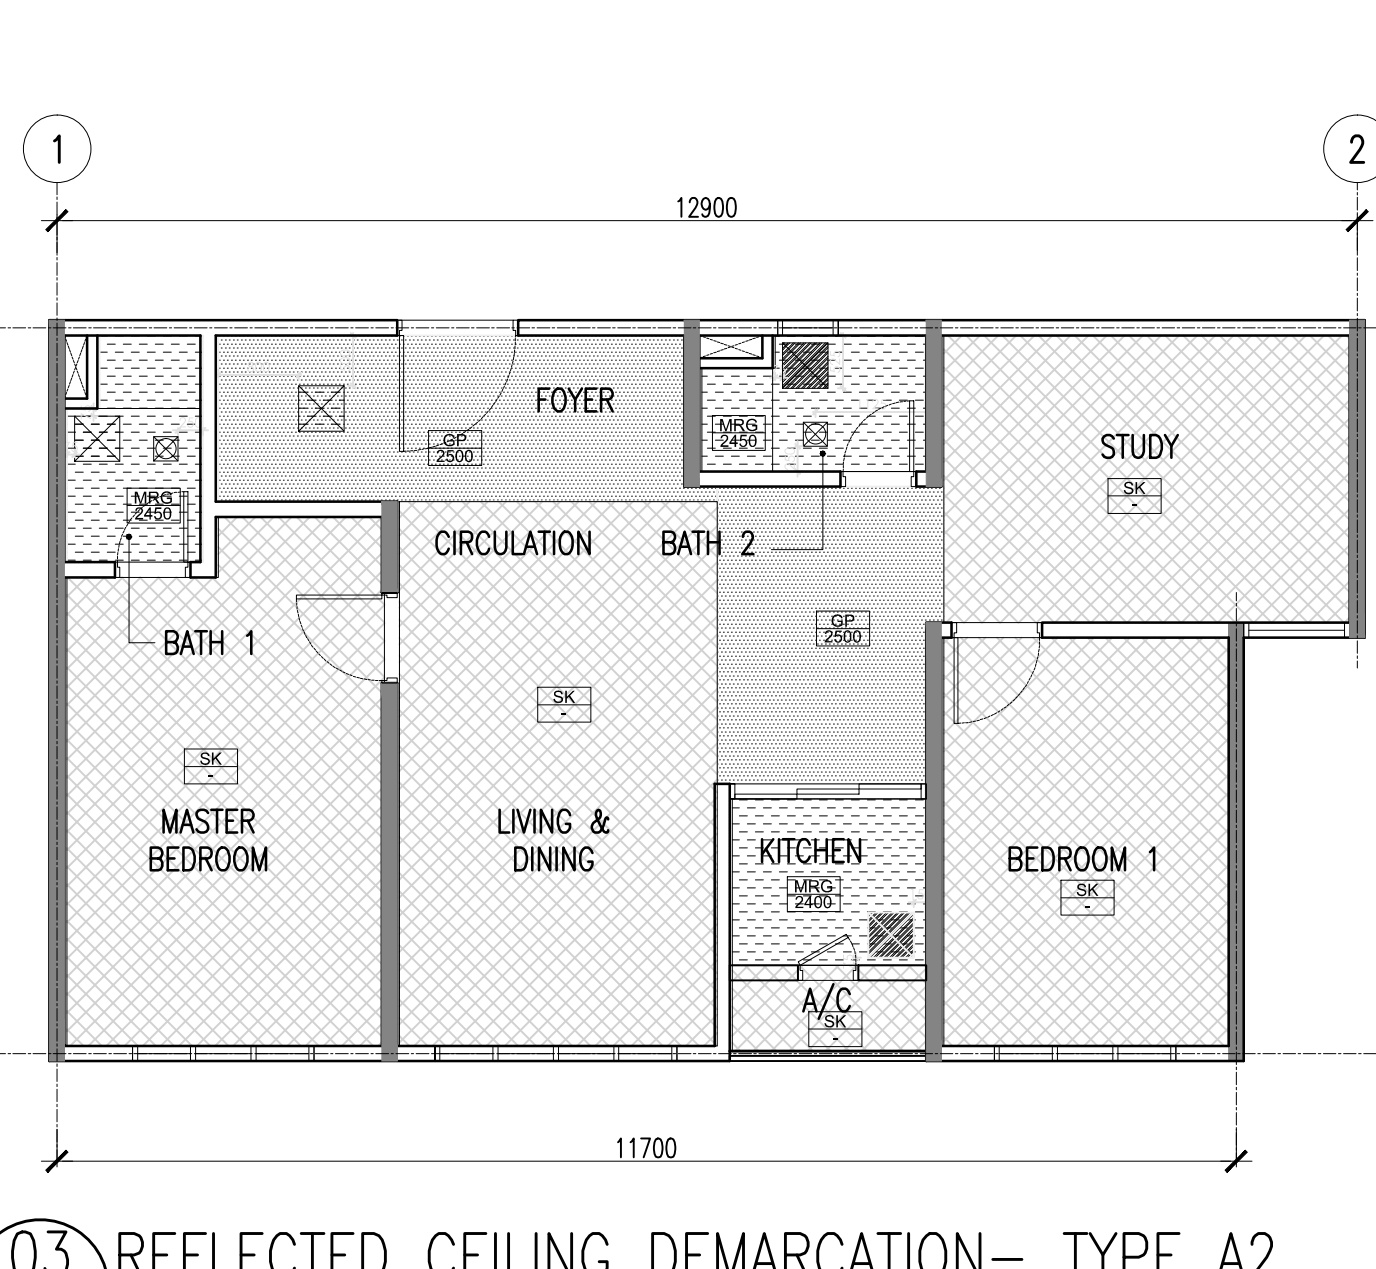

03 REFLECTED CEILING DEMARCATION- TYPE A2
710-11 SCALE = 1 : 75

Hak Cipta Terpelihara. Tidak dibenarkan mencetak mana-mana bahagian ilustrasi dalam apa jua bentuk dan dengan apa cara pun samada secara elektronik, mencetak, mekanik, rakaman atau cara lain sebelum mendapat kebenaran bertulis dari BHW ARCHITECTS SDN. BHD.

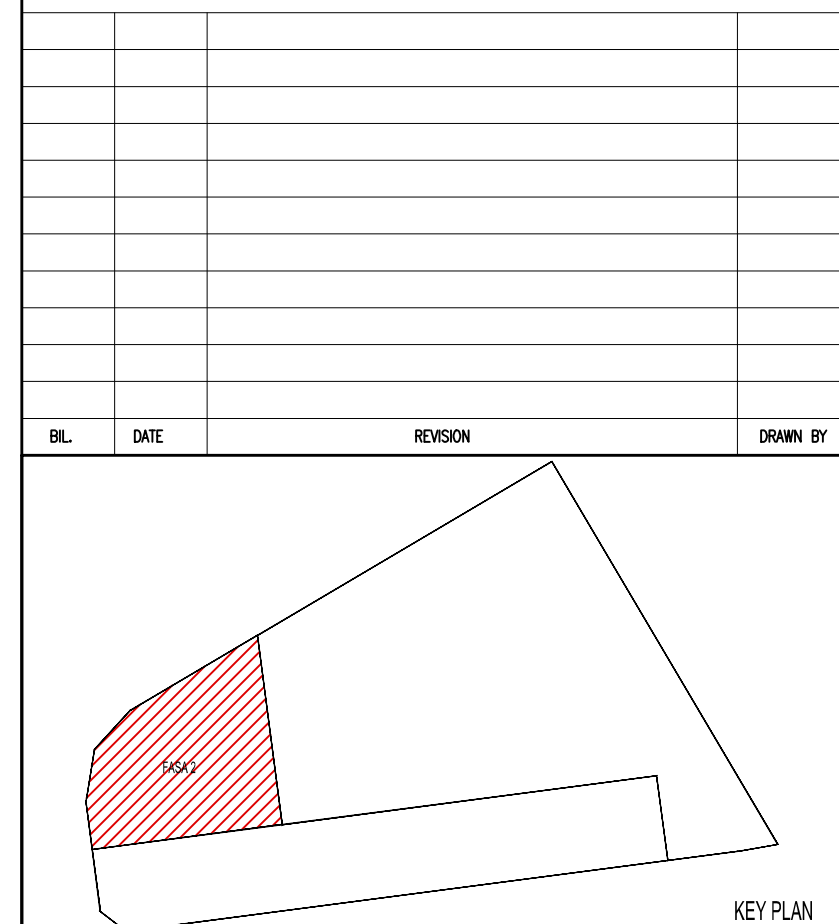

PROJEK :
CADANGAN PEMBANGUNAN (FASA 2) YANG MENGANDUNGI :-
2 BLOK PANGSAPURI PERKHIDMATAN 40 TINGKAT (491 UNIT)
DENGAN TEMPAT LETAK KENDERAAN
DI ATAS LOT 21609 (SEBAHAGIAN LOT 21135 SEBELUM INI),
JALAN CASSIA BARAT 2, MUKIM 13,
SEBERANG PERAI SELATAN, PULAU PINANG
UNTUK : TETUAN PARAMOUNT PROPERTY (PW) SDN. BHD

PEMILIK DAN PEMAUJ :
ALAMAT : PARAMOUNT PROPERTY (PW) SDN. BHD
WISMA PARAMOUNT, 1A (1ST FLOOR), LORONG BLM 1/1,
BANDAR LAGUNA MERBOK, 08000 SUNGAI PETANI, KEDAH
NO. TEL : 604 - 441 9191 FAX : 604 - 441 9090

ARKITEK / SAKSI :
BH ARCHITECT (SP/Y61)
15TH FLOOR, MENARA AMMETLIFE
NO.1, JALAN LUMUT, 50400 KUALA LUMPUR
TEL: (03) 4043-1346 FAX: (03) 4043-1349
EMAIL: ybwa@nrash.com.my

TENDER DRAWING
OCTOBER 2017

LUKSAN :
REFLECTED CEILING DEMARCATION
TYPE A, A1, A2 & A3
TYPE A(A), A1(A), A2(A) & A3(A)

SCALE: AS SHOWN	CAD NO: 557_CD1-710-11	DATE: OCT 2017
DRAWN BY: SURRY	CHECKED BY: KHENG SHOON	REVISION:
PROJECT NO. 55714-2	STATUS: CD	BLOK: -
DWG NO. 710	DWG NO. 11	DWG NO. 01