


COMMON AREA WINDOW SCHEDULE



BIL	DATE	REVISION	DRAWN BY

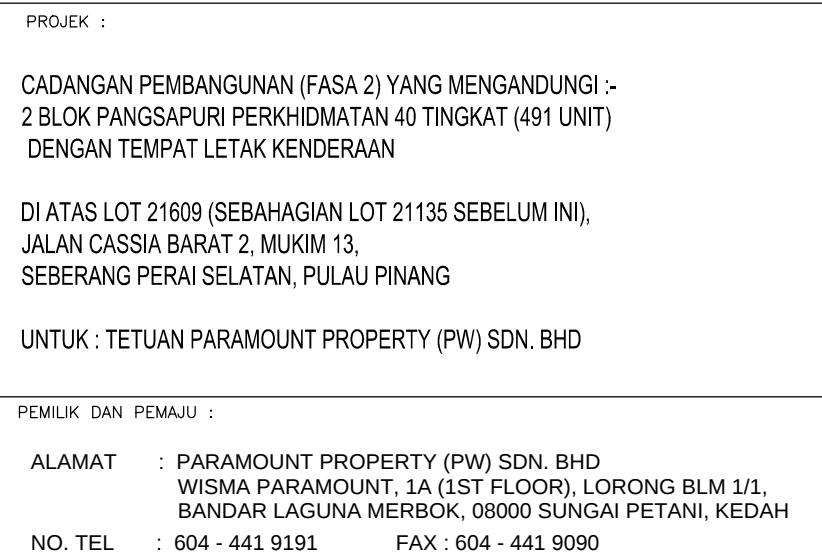

LUKSARIAN : COMMON AREA WINDOW 01					
WINDOW SCHEDULE WINDOW DETAIL					
SCALE: AS SHOWN			CDD NO.: 557_001-831-02		
DRAWN BY: IAN			CHECKED BY: KHENG SOON		DATE: NOV 2017
PROJECT NO.	STATUS :	BLOK :	DWG NO.	DWG NO.	REVISION
55714-2	CD	-	831	02	01