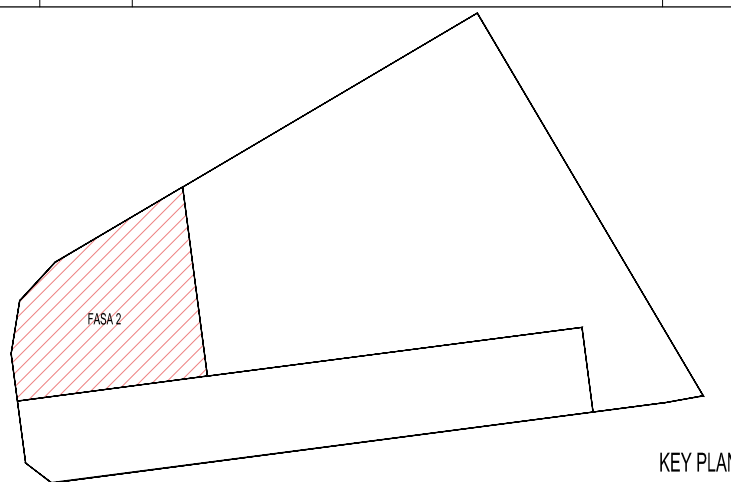


06 COMMON AREA FIXED WINDOW DETAIL SECTION
831-04 SCALE 1:3

Hak Cipta Terpelihara. Tidak dibenarkan mencetak mana-mana bahagian ilustrasi dalam apa jua bentuk dan dengan apa cara pun samada secara elektronik, mencetak, mekanik, rakaman atau cara lain sebelum mendapat kebenaran bertulis dari BHYEW ARCHITECTS SDN. BHD.

[illegible]

PROJEK :

CADANGAN PEMBANGUNAN (FASA 2) YANG MENGANDUNGI :
2 BLOK PANGSAPURI PERKHIDMATAN 40 TINGKAT (491 UNIT)
DENGAN TEMPAT LETAK KENDERAAN

DI ATAS LOT 21609 (SEBAHAGIAN LOT 21135 SEBELUM INI)
JALAN CASSIA BARAT 2, MUKIM 13,
SEBERANG PERAI SELATAN, PULAU PINANG

UNTUK : TETUAN PARAMOUNT PROPERTY (PW) SDN. BHD

PEMILIK DAN PEMAJU :

ALAMAT : PARAMOUNT PROPERTY (PW) SDN. BHD
WISMA PARAMOUNT, 1A (1ST FLOOR), LORONG BLM 1/1,
BANDAR LAGUNA MERBOK, 08000 SUNGAI PETANI, KEDAH

NO. TEL : 604 - 441 9191 FAX : 604 - 441 9090

ARKITEK / SAKSI :

BH YEOW
ARCHITECT (SP/Y61)

15TH FLOOR, MENARA AMMETLIFE
NO.1, JALAN LUMUT, 50400 KUALA LUMPUR
TEL: (03) 4043-1346 FAX: (03) 4043-1349
EMAIL: ybhwa@nrasb.com.my

TENDER DRAWING

NOVEMBER 2017

UKISAN =

COMMON AREA WINDOW 03

WINDOW SCHEDULE
WINDOW DETAIL

SCALE: AS SHOWN		CAD NO.: 557_C01-831-04			
DRAWN BY: IAN		CHECKED BY: KHENG SOON		DATE: NOV 2017	
PROJECT NO.	STATUS :	BLOK :	DWG NO.	DWG NO.	REVISION
55714-2	CD	-	831	04	01