


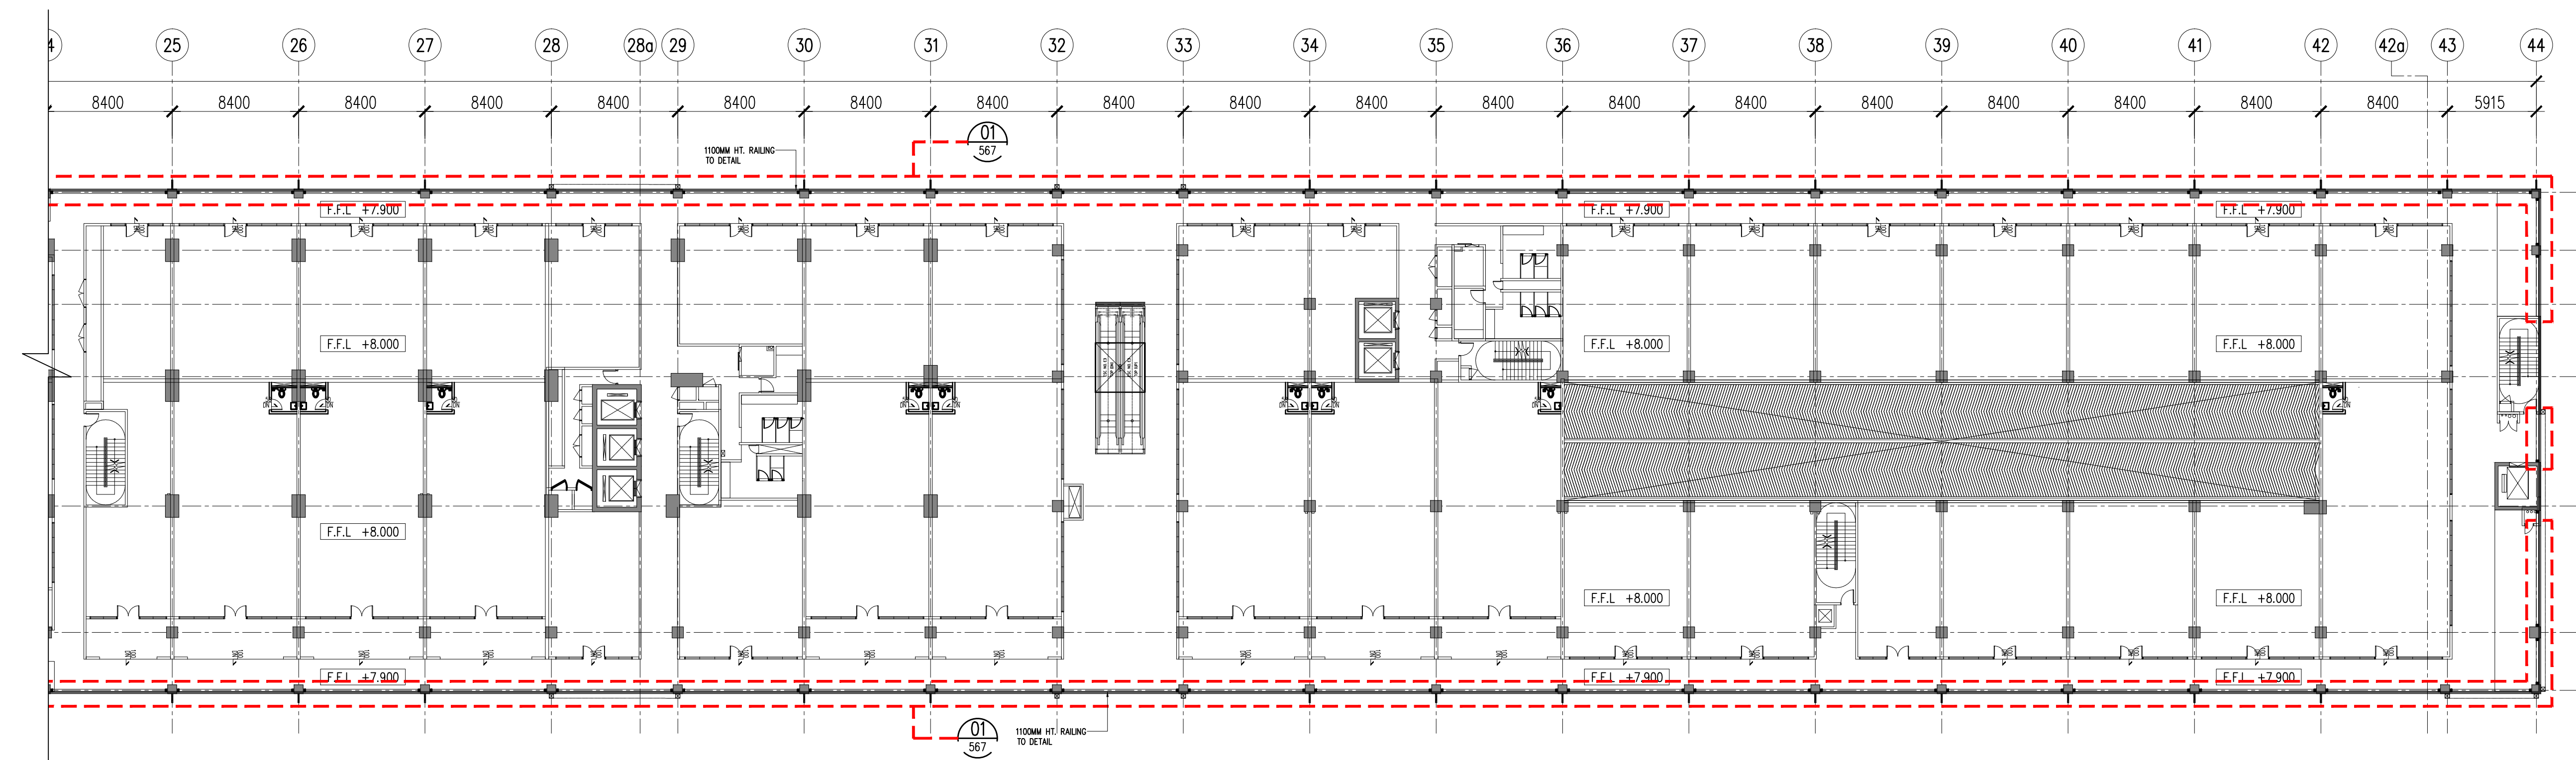

SCALE: AS SHOWN		CAD NO.: 557-CD1-567-01			
DRAWN BY: —		CHECKED BY: JANICE		DATE: NOVEMBER 2016	
ORIGINATOR ACRONYM		PROJECT NO.		DISCIPLINE	
BH YEW		55714		ARCH	
DWG. STATUS	LOT	ATTRIBUTE	LEVEL	DWG. NO.	REVISION
CD	—	—		567	00