


Hak Cipta Terpelihara. Tidak dibenarkan mencetak mana-mana bahagian ilustrasi dalam apa jua bentuk dan dengan apa cara pun samada secara elektronik, mencetak, mekanik, rakaman atau cara lain sebelum mendapat kebenaran bertulis dari NRY ARCHITECTS SDN. BHD.

REV.	DATE	DESCRIPTION	REMARK

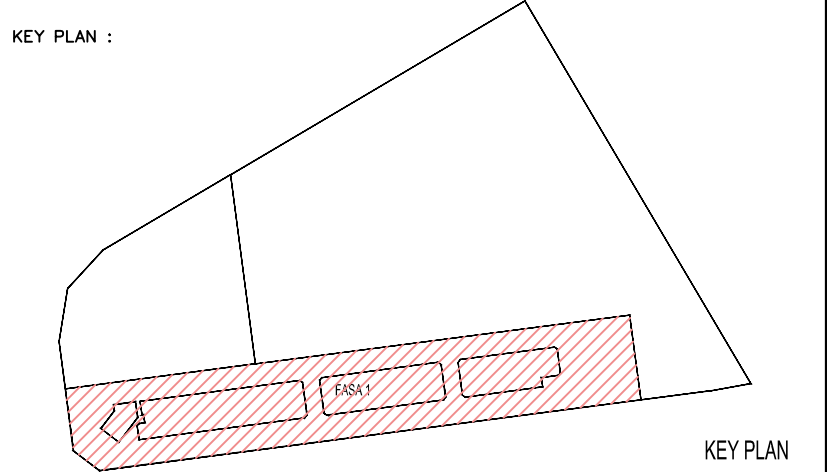

PROJECT TITLE :
CADANGAN MEMBINA PEMBANGUNAN BERCAMPUR DI ATAS LOT 21135,
PERSIARAN CASSIA BARAT 3, MUKIM 13, SEBERANG PERAI SELATAN,
PULAU PINANG YANG MENGANDUNGI:-

- FASA 1
- A. 2 BLOK PANGSAPURI PERKHIDMATAN 18 TINGKAT (612 UNIT)
 - B. KEDAI PEJABAT 3 TINGKAT (196 UNIT)
 - C. 5 TINGKAT TEMPAT LETAK KENDERAAN

UNTUK : TETUAN PARAMOUNT PROPERTY (PW) SDN. BHD

LAND OWNER & BUILDING OWNER :

NAMA : MR. OOI HUN PENG
JAWATAN : KETUA PEGAUAI EKSEKUTIF
NO IC : 650619-02-5311
ALAMAT : PARAMOUNT PROPERTY (PW) SDN. BHD
WISMA PARAMOUNT, 1A (1ST FLOOR), LORONG BLM 1/1,
BANDAR LAGUNA MERBOK, 08000 SUNGAI PETANI, KEDAH
NO. TEL : 604 - 441 9191 FAX : 604 - 441 9090

KITCHEN SPECIALIST :

QS CONSULTANT :

M&E CONSULTANT :
PERUNDING P.L.A.
Consulting Mechanical & Electrical Engineers.
8-01, WISMA PANTAI, TEL. NO. : (604) 3337990
JALAN WISMA PANTAI, FAX NO. : (604) 3317337
12200 BUTTERWORTH, PENANG. E-MAIL : project@pla-group.com

C&S CONSULTANT :
PERUNDING KELANA
CIVIL & STRUCTURAL ENGINEERS
Level 12, Unit 12(D), Wisma Boon Siew,
No.1, Penang Road, 10000 Penang.
Tel: 2622628, Fax: 2641618
(Company No. AS0232772-W)

DESIGN ARCHITECT :
ARCHITECTURE GROUP - STUDIO A
CPG CONSULTANTS PTE LTD
238B, THOMSON ROAD #1320 TOWER B
NOVENA SQUARE, SINGAPORE 307985
TEL : +65 6357 4468 FAX : +65 6357 4469

ARCHITECT :
BH YEW
ARCHITECT (SP/Y61)
15TH FLOOR, BANGUNAN AMMETLIFE
NO.1, JALAN LUMUT, 50400 KUALA LUMPUR
TEL: (03) 4043-1346 FAX: (03) 4043-1349
EMAIL: yohwa@nrnsb.com.my

LEMBAGA
ARKITEK
MALAYSIA
Ar. YEW BU HWA
ARKITEK
No.Pendaftaran LAM:A/Y61

Saya mengesahkan bahawa pelan-pelan yang dihasil adalah mengikut Undang-Undang Kecil Bangunan Seragam 1986 dan Undang-Undang Kecil Bangunan Seragam (pindaan) 2007 [UKBS2007] dan pindaan-pindaan serta garis panduan-garis panduan dan palan-palan Majlis Perbandaran Seberang Perai. Saya mengesahkan bahawa kerja-kerja pembinaan akan dijalankan dengan perijinan yang sah. Saya mengesahkan dan mengaku bahawa pelan-pelan bangunan adalah setara dengan pelan kebenaran merancang yang diilakan dan akan mematuhi ulusan serta syarat-syarat, jabatan berkaitan.


TENDER DRAWING

NOVEMBER 2016


LURISAN :

LETTER BOX DETAIL – BLOCK B
PLAN
SECTION 01&02


SCALE: AS SHOWN	CAD NO.: 557-001-585-02	DATE: NOVEMBER 2016
DRAWN BY: —	CHECKED BY: JANICE	DISCIPLINE: ARCH
ORIGINATOR ACRONYM: BH YEW	PROJECT NO.: 55714	DISCIPLINE: ARCH
DWG STATUS: CD	LOT: —	REVISION: 00

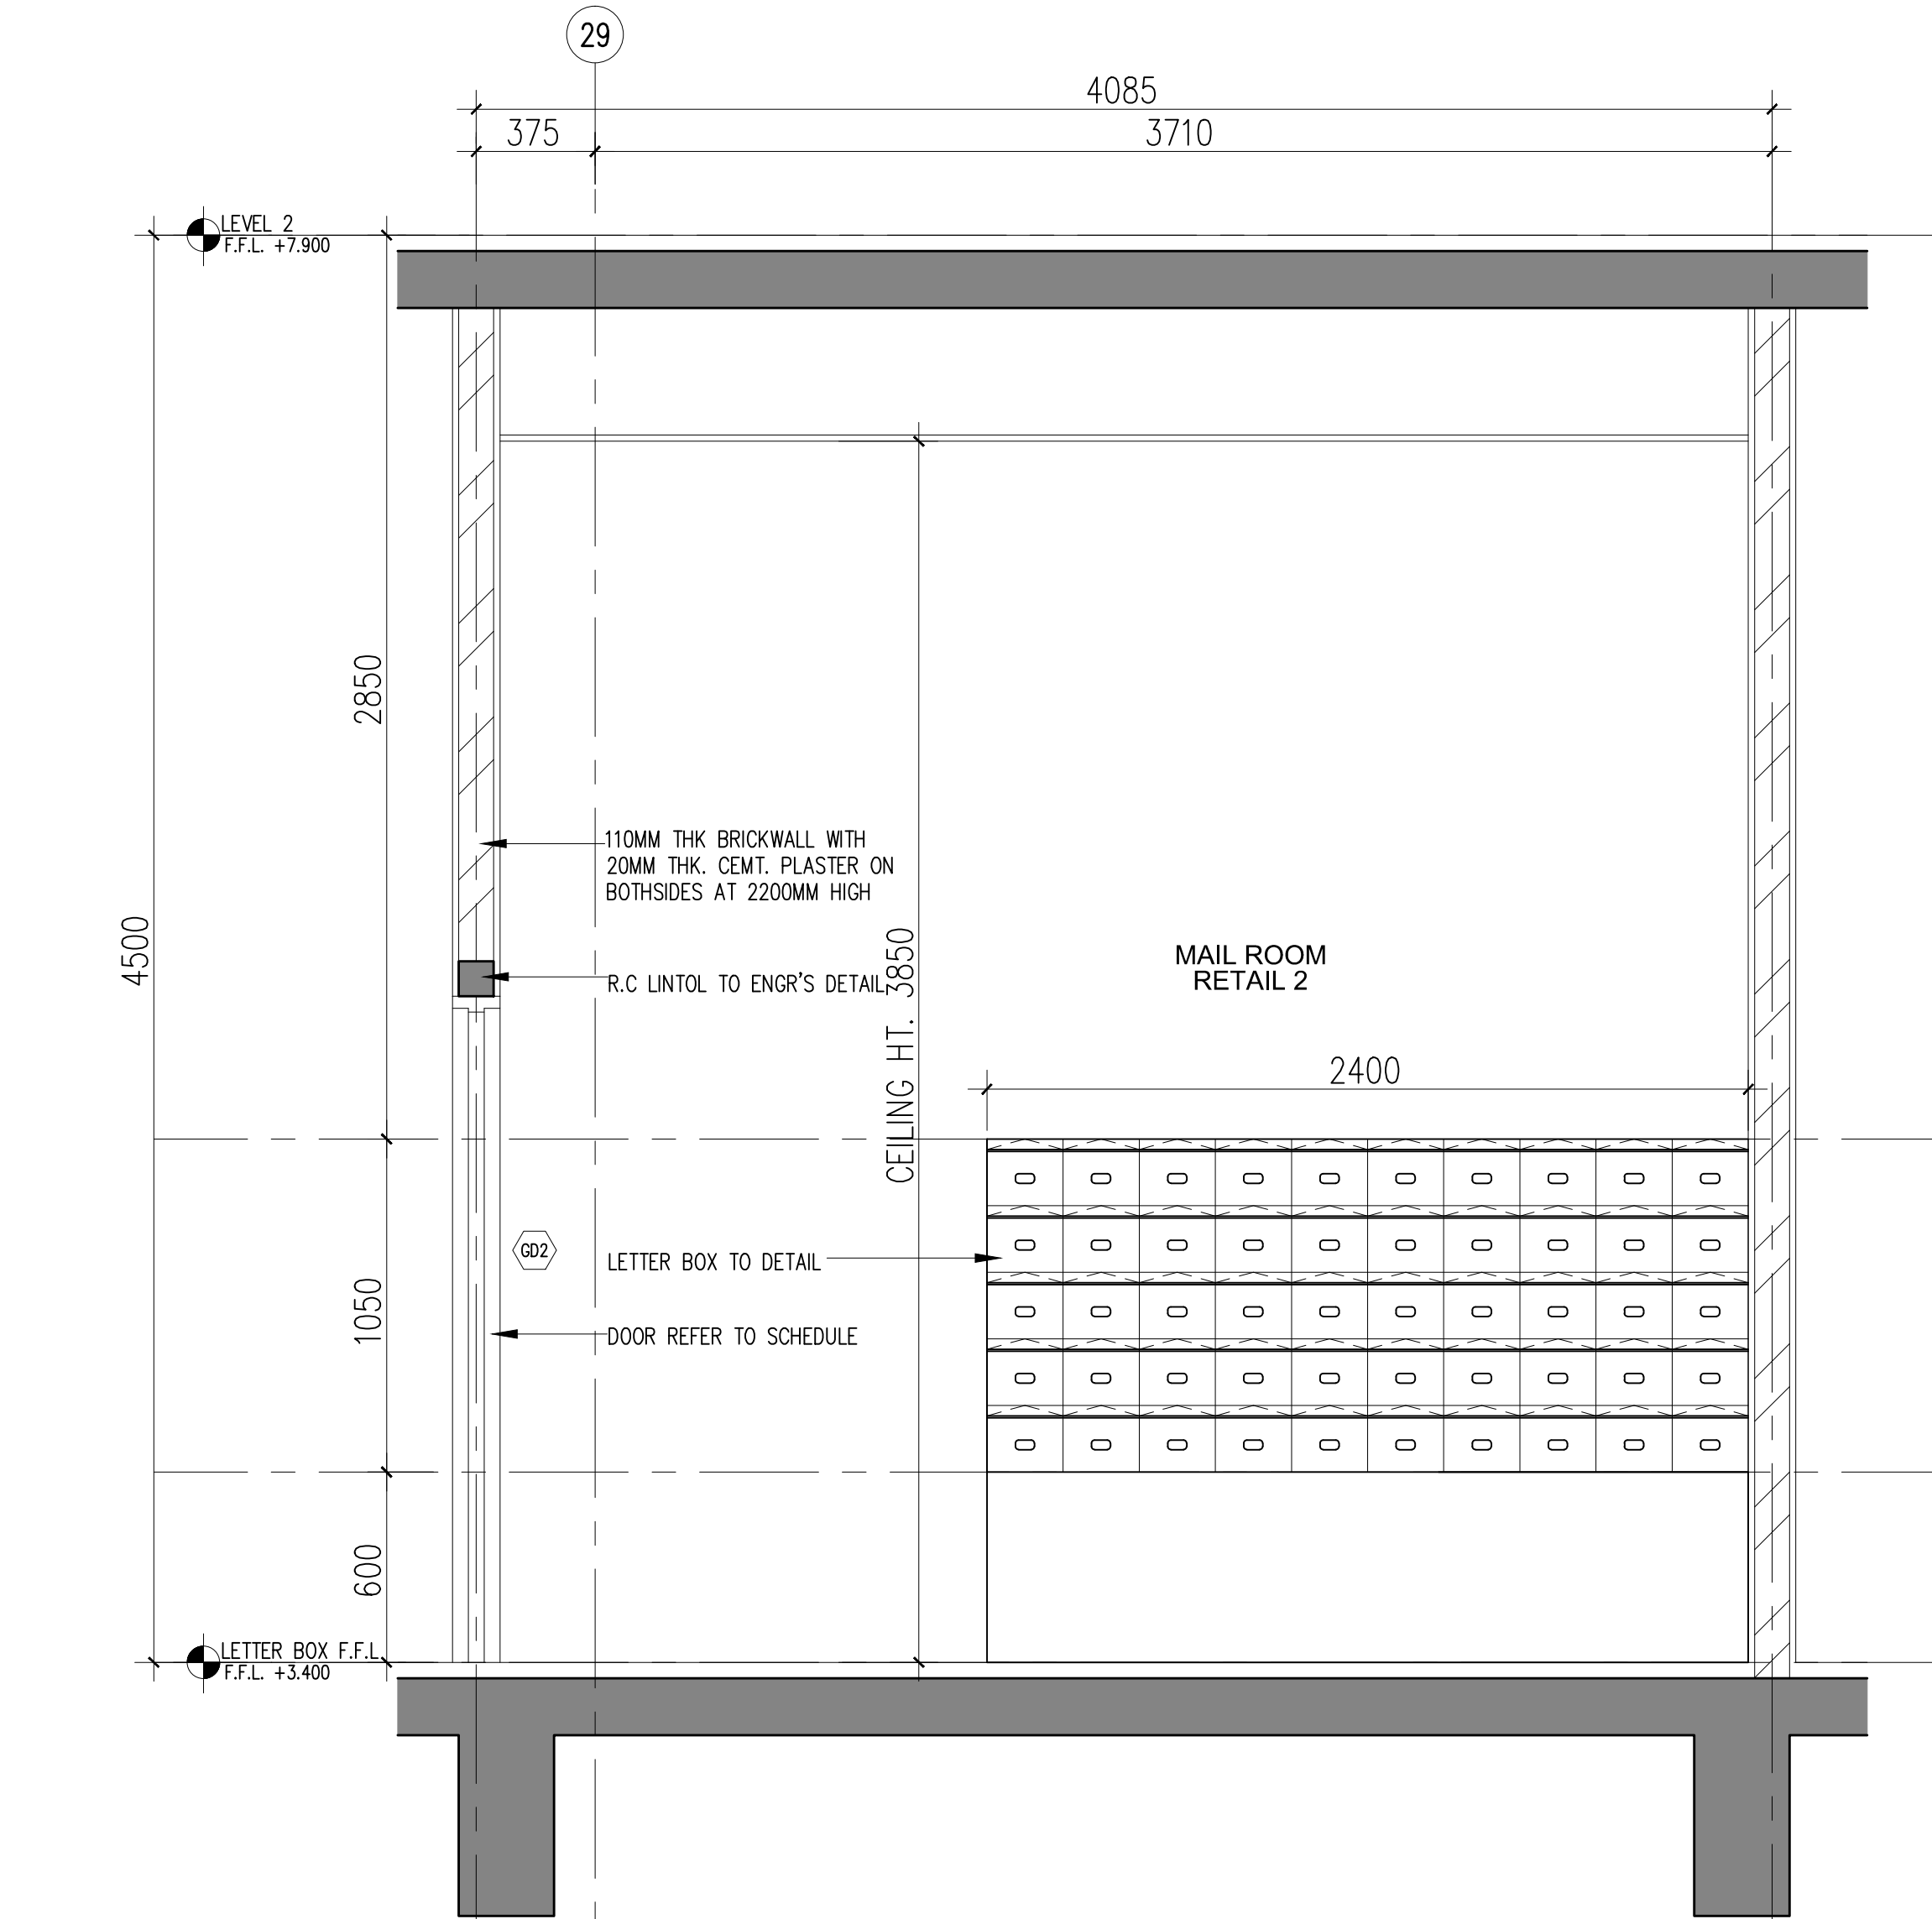

02 LETTER BOX – SECTION 01
SCALE = 1 : 20

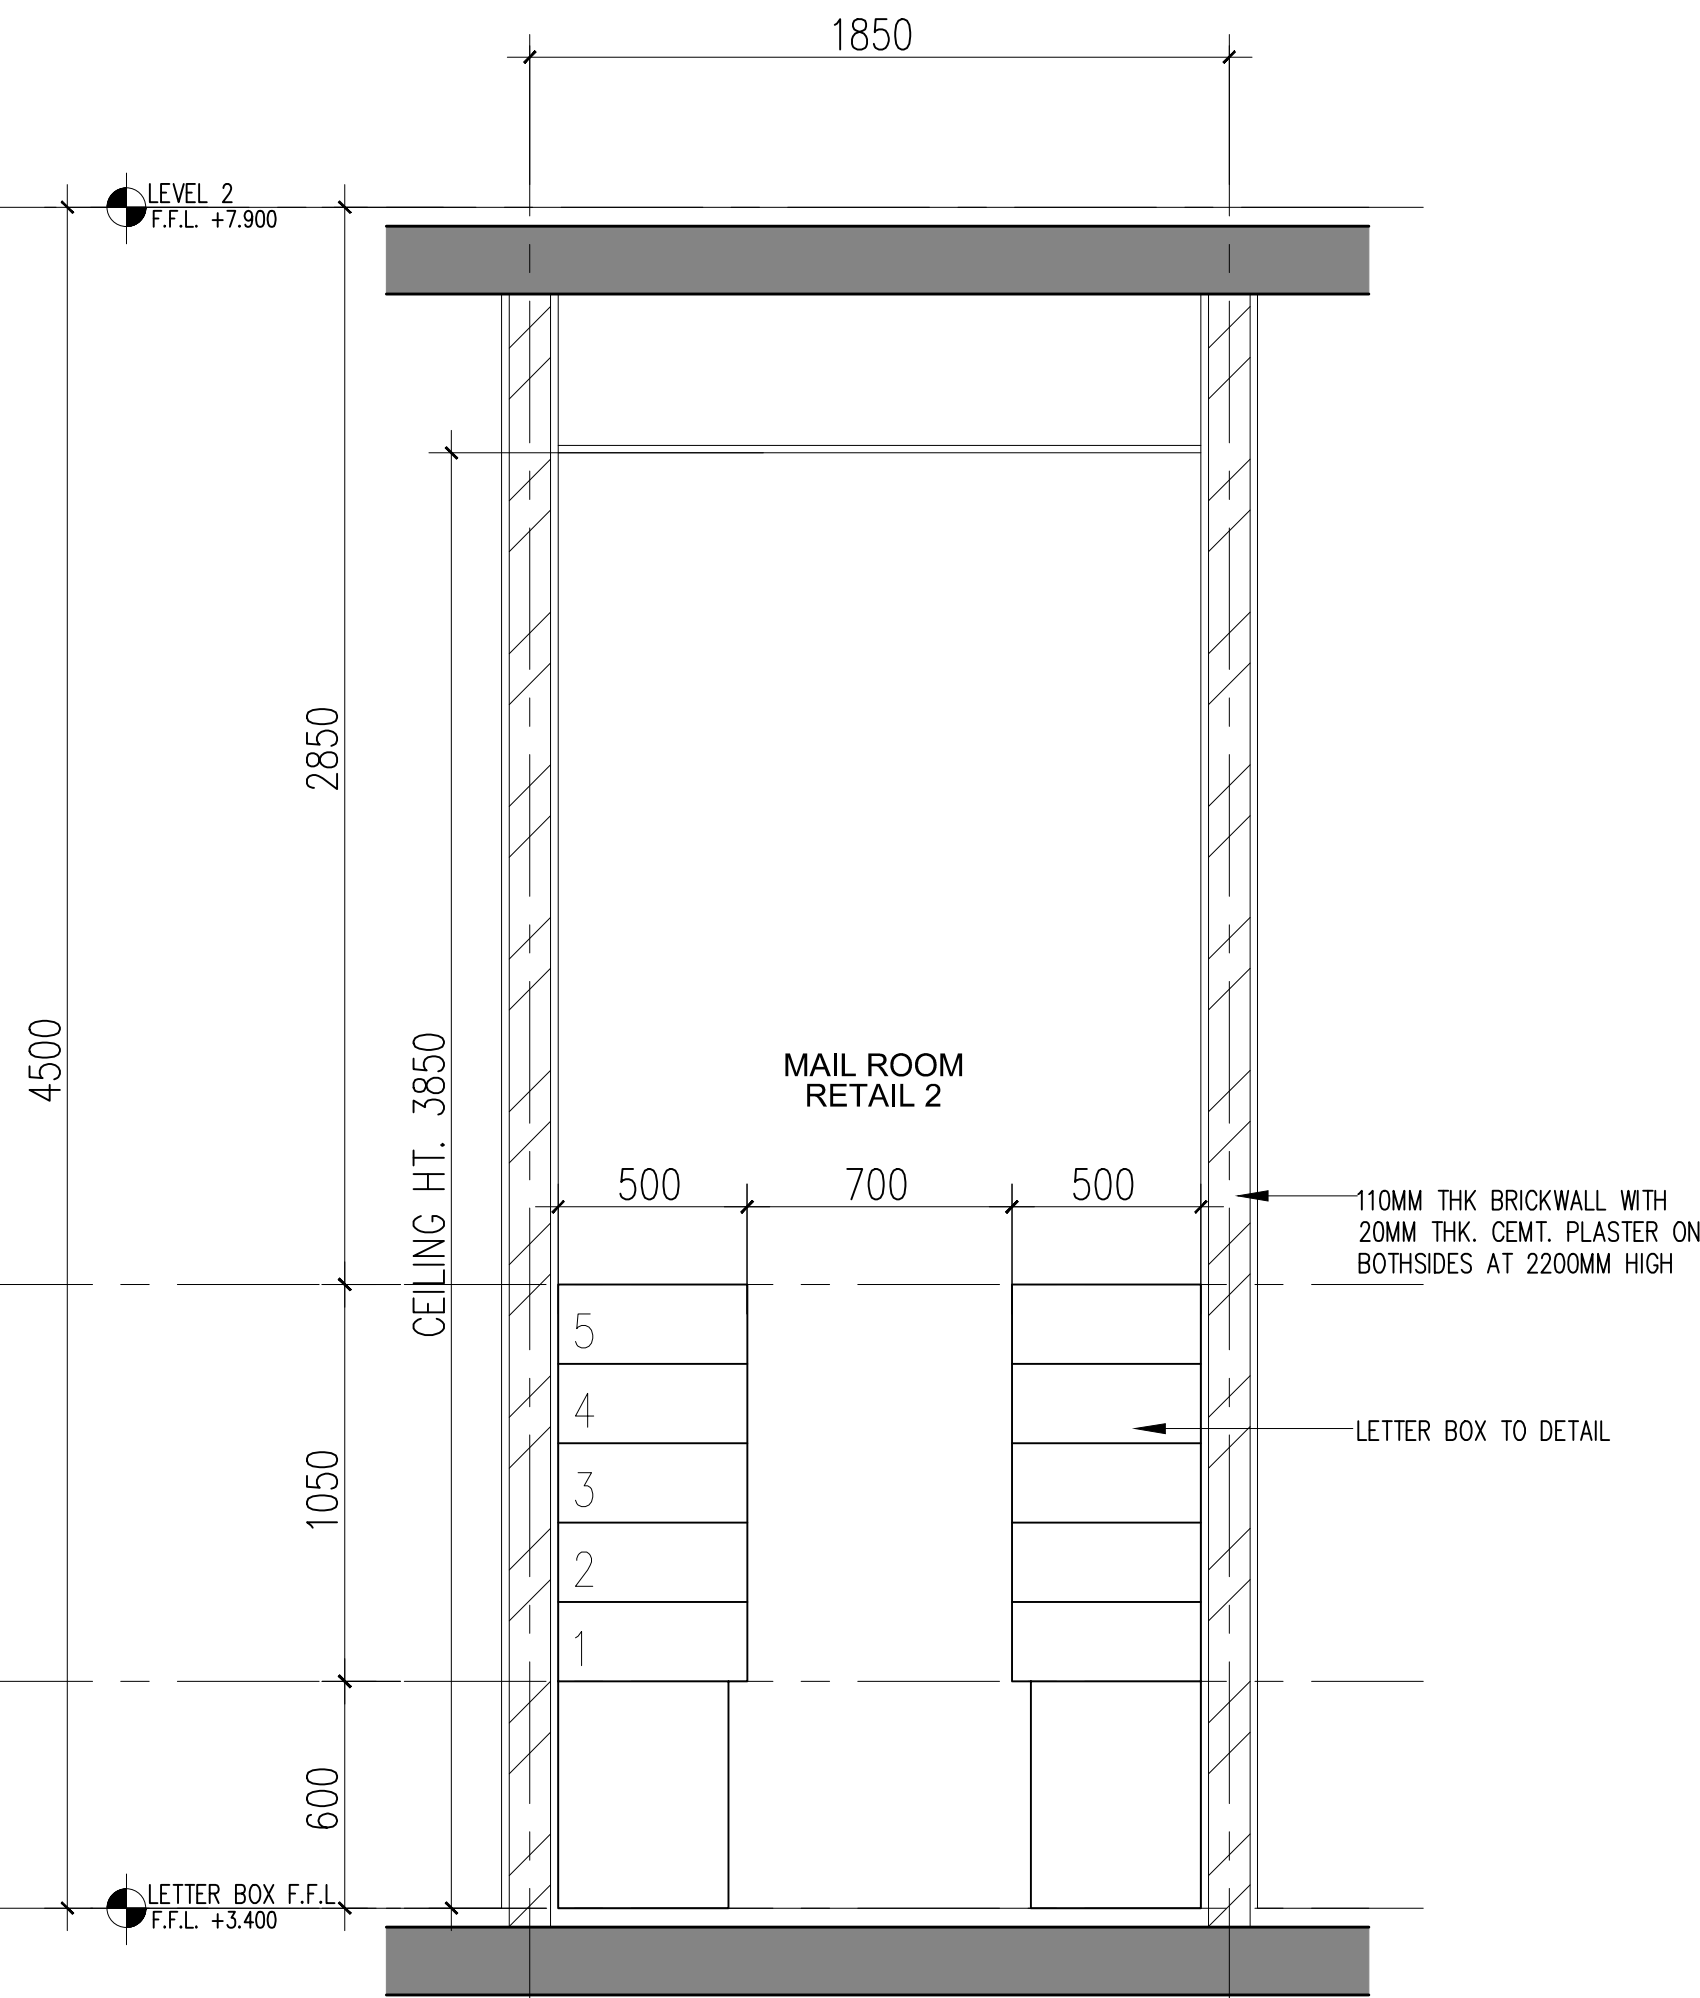

03 LETTER BOX – SECTION 02
SCALE = 1 : 20

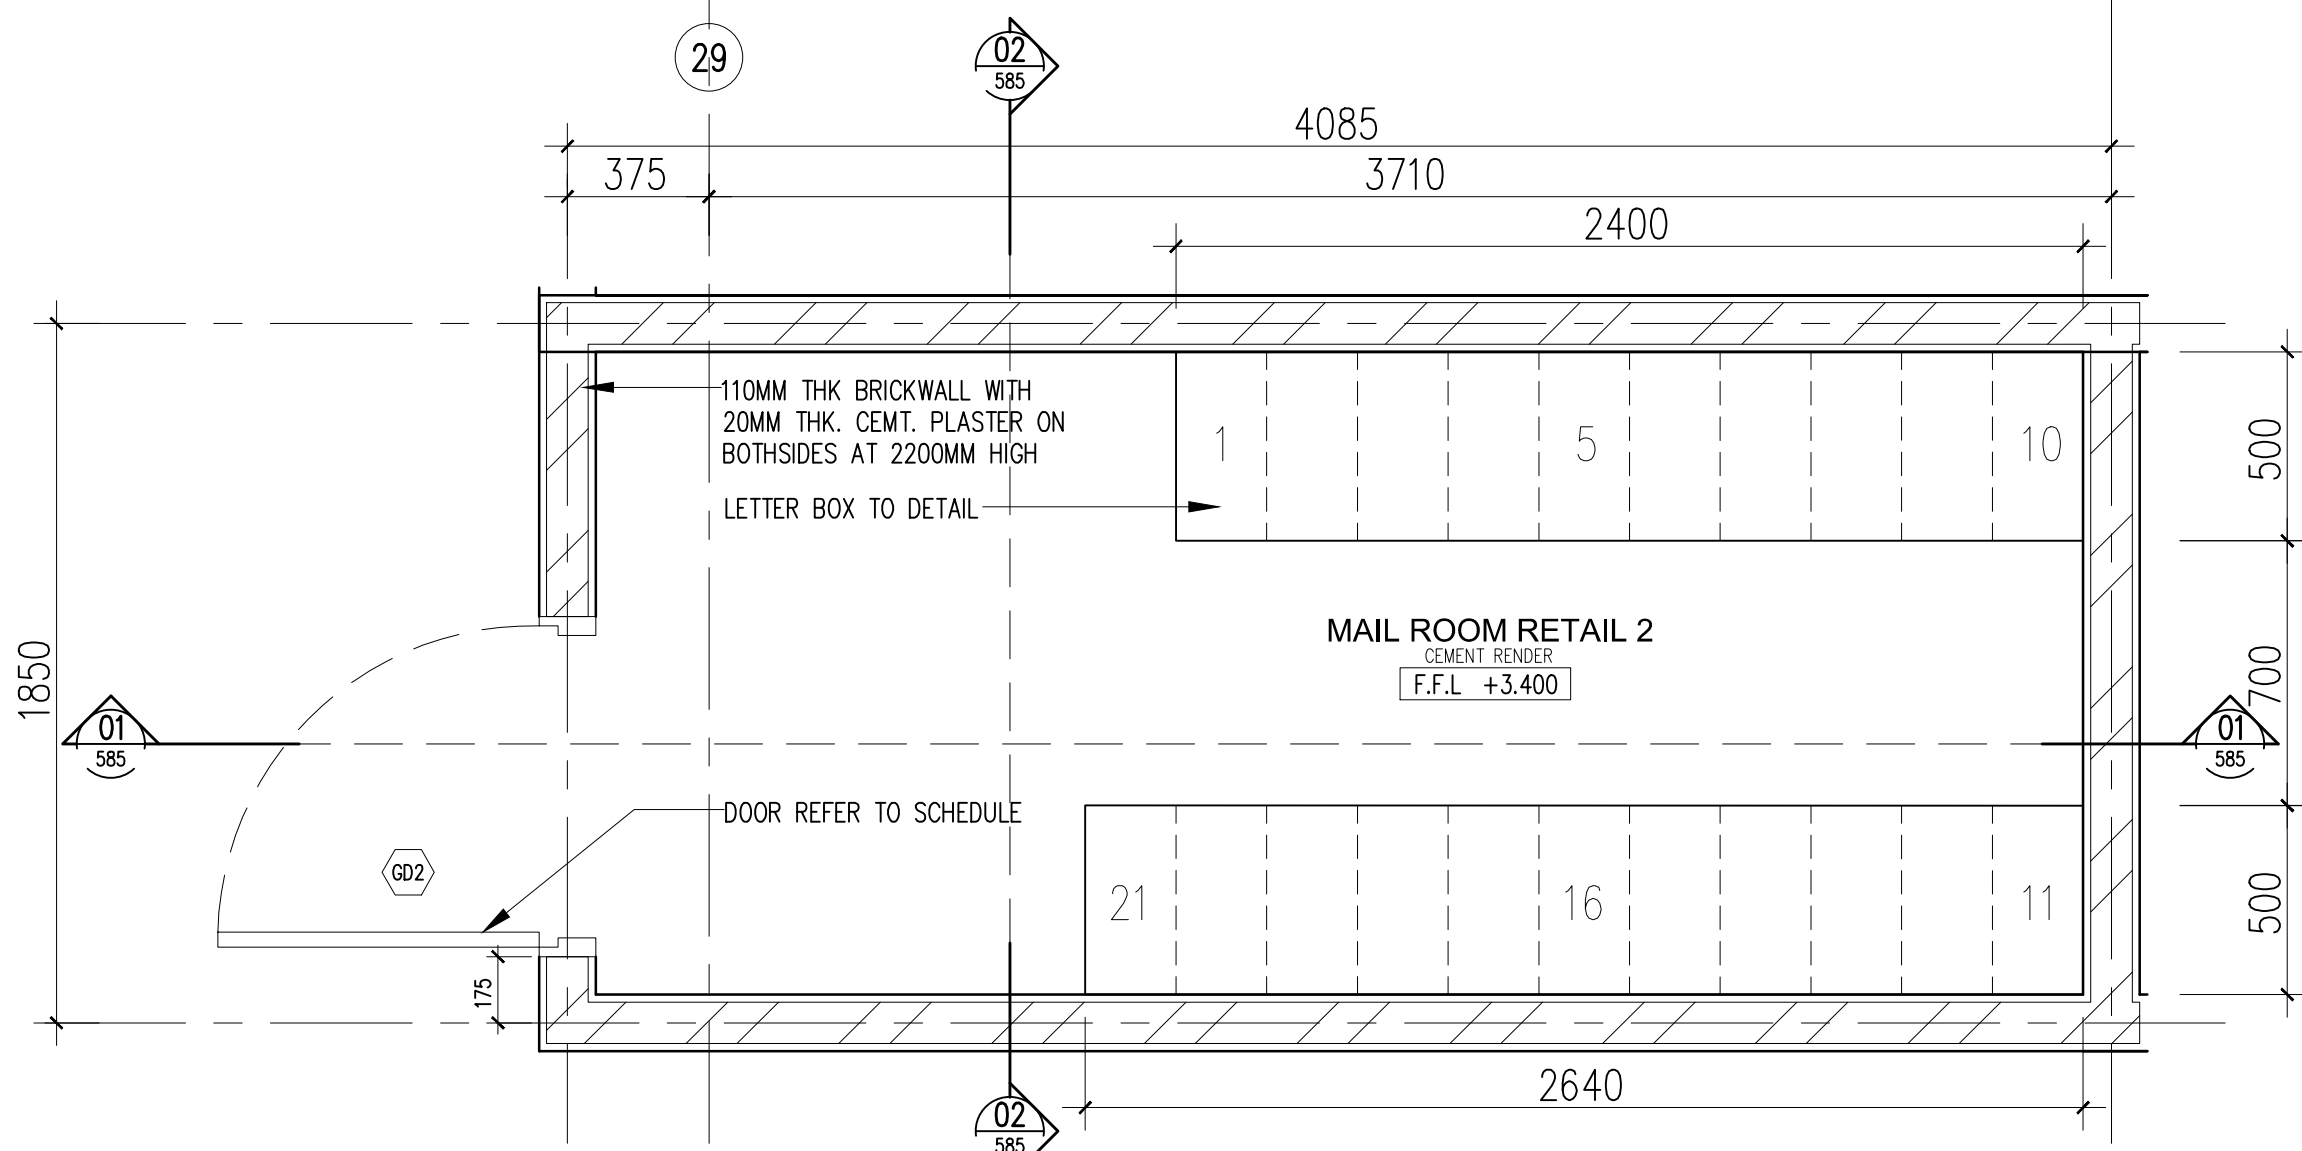

01 LETTER BOX – PLAN
SCALE = 1 : 20

LEGEND -BLOCK B

ITEM	TOTAL
RETAIL	102 UNIT
STUDIO UNIT	306 UNIT