


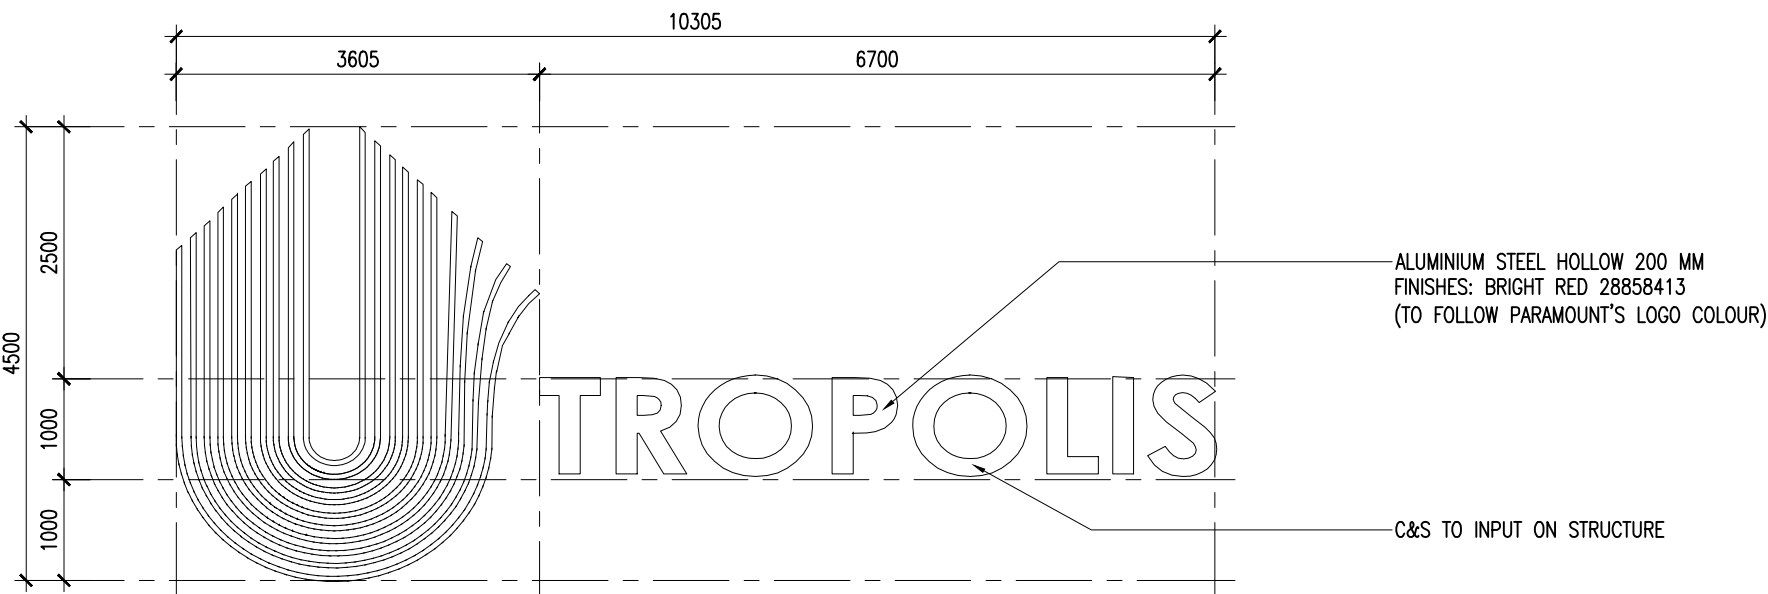

LAND OWNER & BUILDING OWNER :

.....

NAMA : MR. OOI HUN PENG
JAWATAN : KETUA PECAJAJ EKSEKUTIF
NO IC : 650619-02-5311
ALAMAT : PARAMOUNT PROPERTY (PW) SDN. BHD
WISMA PARAMOUNT, 1A (1ST FLOOR), LORONG BLM 1/1,
BANDAR LAGUNA MERBOK, 08000 SUNGAI PETANI, KEDAH

NO. TEL : 604 - 441 9191 FAX : 604 - 441 9090

QS CONSULANT :

C&S CONSULTANT :

PK

PERUNDING KELANA
CIVIL & STRUCTURAL ENGINEERS
Level 12, Unit 12(D), Wisma Boon Siew,
No.1, Penang Road, 10000 Penang.
Tel: 2622628, Fax: 2641618
(Company No. AS0232772-W)

ARCHITECT : **BH** **YEW**
ARCHITECT (SP/Y61)

15TH FLOOR, BANGUNAN AMMETLIFE
NO.1, JALAN LUMUT, 50400 KUALA LUMPUR
TEL: (03) 4043-1346 FAX: (03) 4043-1349
EMAIL: ybhwa@nrasb.com.my

LUKISAN :

FACADE DETAIL
TYPICAL FACADE

SCALE: AS SHOWN		CAD NO.: 557_C01-620-08			
DRAWN BY: —		CHECKED BY: JANICE		DATE: NOVEMBER 2016	
ORIGINATOR ACRONYM		PROJECT NO.		DISCIPLINE	
BH YEW		55714		ARCH	
DWG STATUS	LOT	ATTRIBUTE	LEVEL	DWG NO.	REVISION
CD	—	—		620	00