


Hak Cipta Terpelihara. Tidak dibenarkan mencetak mana-mana bahagian ilustrasi dalam apa jua bentuk dan dengan apa cara pun samada secara elektronik, mencetak, mekanik, rakaman atau cara lain sebelum mendapat kebenaran bertulis dari NRY ARCHITECTS SDN. BHD.

REV.	DATE	DESCRIPTION	REMARK

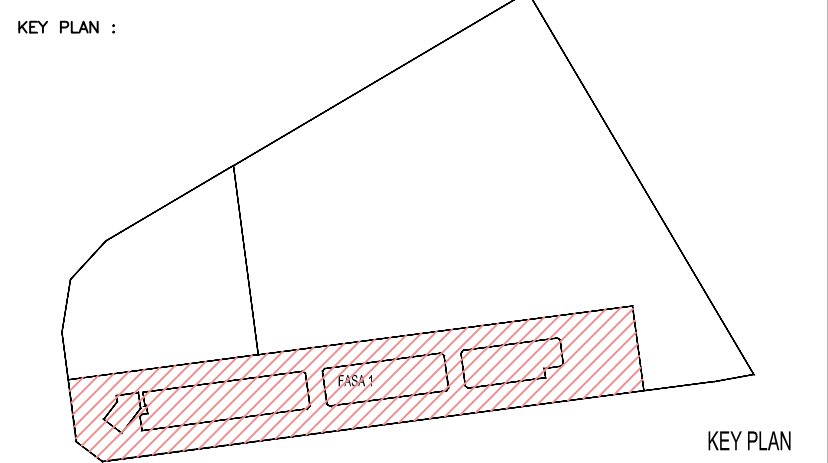

PROJECT TITLE :
CADANGAN MEMBINA PEMBANGUNAN BERCAMPUR DI ATAS LOT 21135,
PERSIARAN CASSIA BARAT 3, MUKIM 13, SEBERANG PERAI SELATAN,
PULAU PINANG YANG MENDUNGI:-

- FASA 1
- A. 2 BLOK PANGSAPURI PERKHIDMATAN 18 TINGKAT (612 UNIT)
 - B. KEDAI PEJABAT 3 TINGKAT (196 UNIT)
 - C. 5 TINGKAT TEMPAT LETAK KENDERAAN

UNTUK : TETUAN PARAMOUNT PROPERTY (PW) SDN. BHD

LAND OWNER & BUILDING OWNER :

NAMA : MR. OOI HUN PENG
JAWATAN : KETUA PEGAWAI EKSEKUTIF
NO IC : 650619-02-5311
ALAMAT : PARAMOUNT PROPERTY (PW) SDN. BHD
WISMA PARAMOUNT, 1A (1ST FLOOR), LORONG BLM 1/1,
BANDAR LAGUNA MERBOK, 08000 SUNGAI PETANI, KEDAH
NO. TEL : 604 - 441 9191 FAX : 604 - 441 9090

KITCHEN SPECIALIST :

QS CONSULTANT :

M&E CONSULTANT :
PERUNDING P.L.A.
Consulting Mechanical & Electrical Engineers.
8-01, WISMA PANTAI, TEL. NO. : (604) 3337990
JALAN WISMA PANTAI, FAX NO. : (604) 3317337
12200 BUTTERWORTH, PENANG. E-MAIL : project@pla-group.com

C&S CONSULTANT :
PERUNDING KELANA
CIVIL & STRUCTURAL ENGINEERS
Level 12, Unit 12(D), Wisma Boon Siew,
No.1, Penang Road, 10000 Penang.
Tel: 2622628, Fax: 2641618
(Company No. AS0232772-W)

DESIGN ARCHITECT :
ARCHITECTURE GROUP - STUDIO A
CPG CONSULTANTS PTE LTD
2388, THOMSON ROAD, #12-00 TOWER B
NOVENA SQUARE, SINGAPORE 307985
TEL: +65 6357 4468 FAX: +65 6357 4469

ARCHITECT :
BH YEW ARCHITECT (SP/Y61)
15TH FLOOR, BANGUNAN AMMETULIFE
NO.1, JALAN LUMUT, 50400 KUALA LUMPUR
TEL: (03) 4043-1346 FAX: (03) 4043-1349
EMAIL: ybhwat@nrasb.com.my

LEMBAGA ARKITEK MALAYSIA
Ar. YEW BU HWA
ARKITEK
No.Pendaftaran LAMA/Y61
Saya mengesahkan bahawa pelan-pelan yang dihantar adalah mengikut Undang-Undang Kecil Bangunan Seragam 1988 dan Undang-Undang Kecil Bangunan Seragam (pindaan) 2007 [UMBS2007] dan pindaan-pindaan serta garis panduan-garis panduan dan pelan-pelan Majlis Perbandaran Seberang Perak. Saya mengesahkan bahawa kerja-kerja pembinaan akan dijalankan dibawah pengawasan saya. Saya mengesahkan dan mengaku bahawa pelan-pelan bangunan adalah setara dengan pelan kebenaran merancang yang diilakan dan akan mematuhi ulisan serta syarat-syarat jabatan berkaitan.

TENDER DRAWING

NOVEMBER 2016

LUKISAN :

WINDOW SCHEDULE DETAIL
-LEVEL 1 - LEVEL 9TH

SCALE: AS SHOWN	GD NO.: 557_GD1-831-01	DATE: NOVEMBER 2016
DRAWN BY: JANICE	CHECKED BY: JANICE	DISCIPLINE: ARCH
ORIGINATOR ACRONYM BH YEW	PROJECT NO. 55714	DISCIPLINE ARCH
DWG STATUS CD	LOT -	REVISION 00

TYPE	DESCRIPTION	LOCATION	1st. FLOOR	2nd. FLOOR	3rd. FLOOR	4th. FLOOR	5th. FLOOR	6th. FLOOR	7th. FLOOR	8th. FLOOR	9th. FLOOR
W1	FIXED GLASS WINDOW TO MANUF'S DETAIL & ARCH'S SPEC.	MANAGEMENT OFFICE	-	-	-	-	-	-	-	-	-
W2	TOP HUNG WINDOW TO MANUF'S DETAIL & ARCH'S SPEC.	REFUSE	-	-	-	-	-	-	-	-	-
W3	TOP HUNG & FIXED GLASS WINDOW TO MANUF'S DETAIL & ARCH'S SPEC.	STAIRCASE 4, STAIRCASE 5, STAIRCASE 6 & STAIRCASE 7	-	-	-	-	-	-	-	-	-
W4	CASSET WINDOW & FIXED GLASS WINDOW TO MANUF'S DETAIL & ARCH'S SPEC.	LEFT LOBBY	-	-	-	-	-	-	-	-	-
W5	TOP HUNG WINDOW TO MANUF'S DETAIL & ARCH'S SPEC.	SURAU MALE & FEMALE	-	-	-	-	-	-	-	-	-
SLW1	SLIDING GLASS WINDOW TO MANUF'S DETAIL & ARCH'S SPEC.	FIRE CONTROL ROOM	-	-	-	-	-	-	-	-	-
SLW2	SLIDING GLASS WINDOW & FIXED GLASS WINDOW TO MANUF'S DETAIL & ARCH'S SPEC.	MANAGEMENT OFFICE & MEETING ROOM	-	-	-	-	-	-	-	-	-
FG1	FIXED GLASS PANEL TO MANUF'S DETAIL.	RETAL	RETAL	RETAL	RETAL	-	-	-	-	-	-
FG2	FIXED GLASS PANEL TO MANUF'S DETAIL.	RETAL	RETAL	RETAL	RETAL	-	-	-	-	-	-
FG3	FIXED GLASS PANEL TO MANUF'S DETAIL.	RETAL	RETAL	RETAL	RETAL	-	-	-	-	-	-
FG4	FIXED GLASS PANEL TO MANUF'S DETAIL.	RETAL	RETAL	RETAL	RETAL	-	-	-	-	-	-
FG5	FIXED GLASS PANEL TO MANUF'S DETAIL.	RETAL	RETAL	RETAL	RETAL	-	-	-	-	-	-
FG6	FIXED GLASS PANEL TO MANUF'S DETAIL.	RETAL	RETAL	RETAL	RETAL	-	-	-	-	-	-
FG7	FIXED GLASS PANEL TO MANUF'S DETAIL.	RETAL	RETAL	RETAL	RETAL	-	-	-	-	-	-
FG8	FIXED GLASS PANEL TO MANUF'S DETAIL.	RETAL	RETAL	RETAL	RETAL	-	-	-	-	-	-
FG9	FIXED GLASS PANEL TO MANUF'S DETAIL.	RETAL	RETAL	RETAL	RETAL	-	-	-	-	-	-
FG10	FIXED GLASS PANEL TO MANUF'S DETAIL.	RETAL	RETAL	RETAL	RETAL	-	-	-	-	-	-

01 WINDOW SCHEDULE DETAIL
831 SCALE = 1 : 50