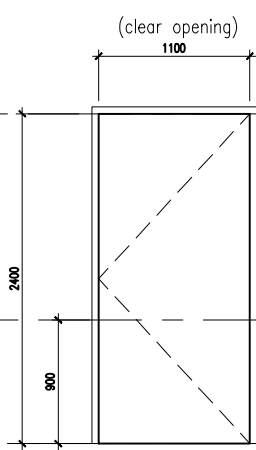
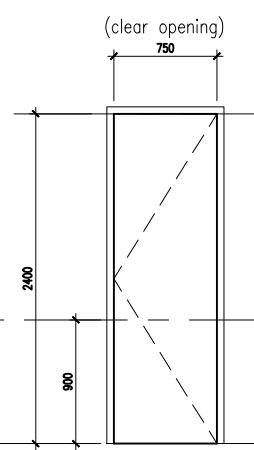
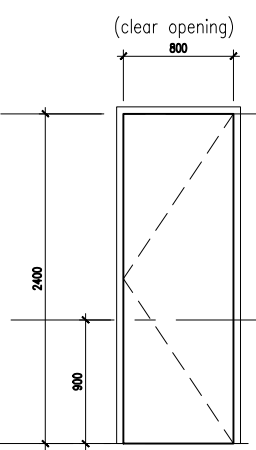
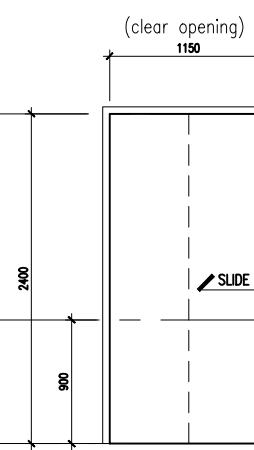
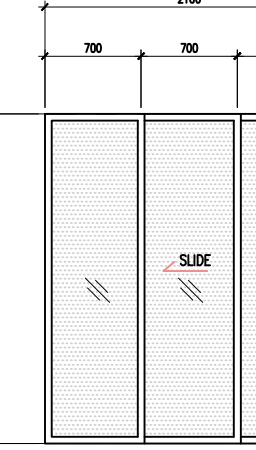
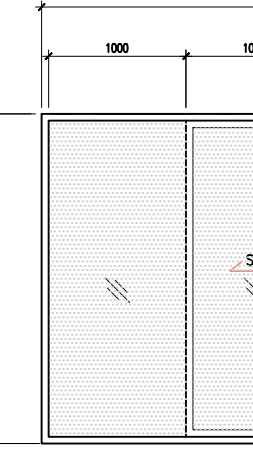
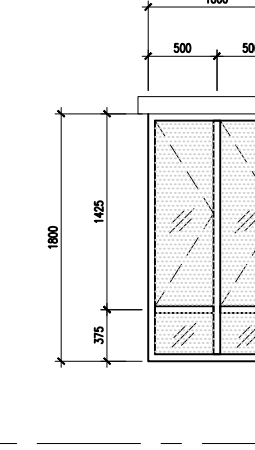


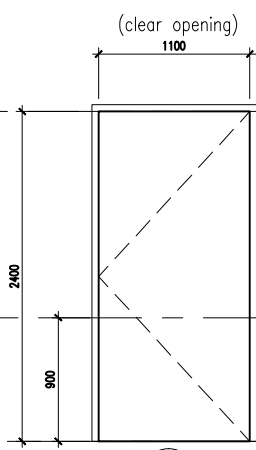
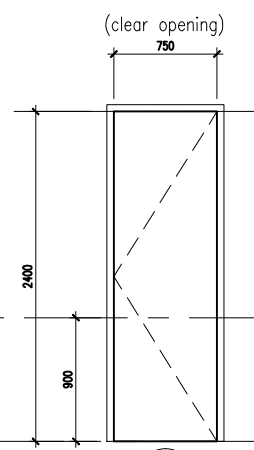
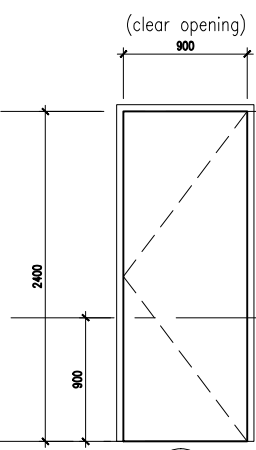
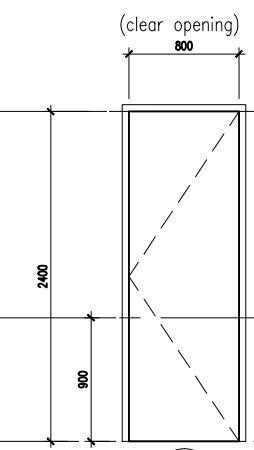
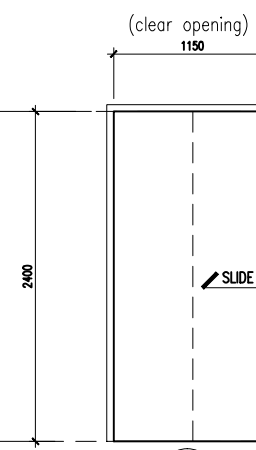
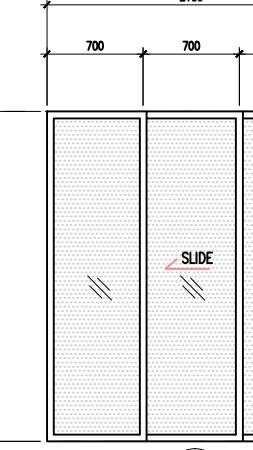
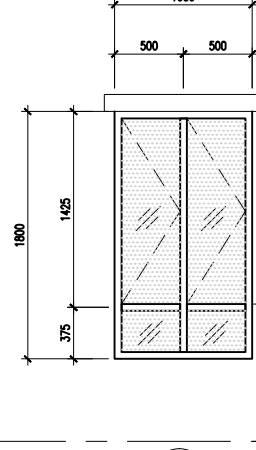
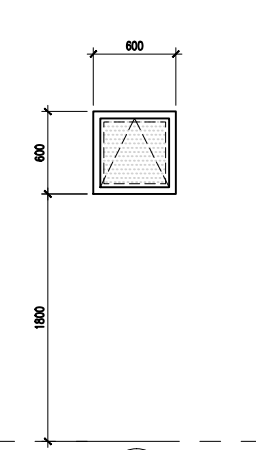
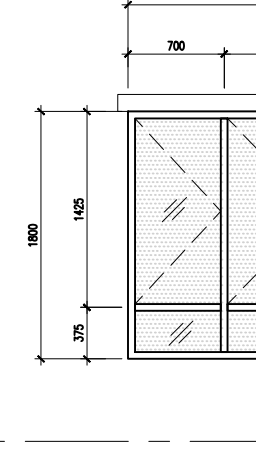
DOOR & WINDOW SCHEDULE STUDIO UNIT TYPE A,A1 & A2

								
▼ LOCKSET LEVEL								
▼ FFL								
TYPE							TYPE	
FRAME	METAL	METAL	METAL	-	-	-	DESCRIPTION	CASEMENT WINDOW & FIXED GLASS WINDOW TO MANUF'S DETAIL & ARCH'S SPEC.
DOOR LEAF	1HR. FIRE RATED DOOR TO MANUF'S DETAIL & BOMBA MALAYSIA APPROVAL.	PLYWOOD FLUSH DOOR TO MANUF'S DETAIL.	PLYWOOD FLUSH DOOR TO MANUF'S DETAIL.	TIMBER SLIDING DOOR IN LAMINATE FINISH TO MANUF'S DETAIL.	SLIDING GLASS DOOR TO MANUF'S DETAIL.	SLIDING GLASS DOOR TO MANUF'S DETAIL.		
ARCHITRAVE	-	-	-	-	-	-		
LOCATION	STUDIO UNIT TYPE A,A1 & A2	STUDIO UNIT TYPE A,A1 & A2	STUDIO UNIT TYPE A,A1 & A2	STUDIO UNIT TYPE A,A1 & A2	STUDIO UNIT TYPE A,A1 & A2	STUDIO UNIT TYPE A,A1 & A2	LOCATION	STUDIO UNIT TYPE A,A1 & A2
	- Foyer	- AIR CON LEDGE	- BATH 1	- ENTRANCE	- OPEN LANA	- OPEN LANA		- MASTER SUITE

01 DOOR & WINDOW SCHEDULE DETAIL – STUDIO UNIT TYPE A,A1 & A2

831 SCALE = 1 : 50

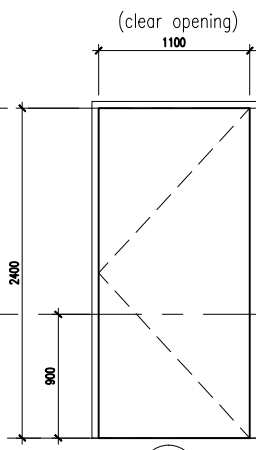
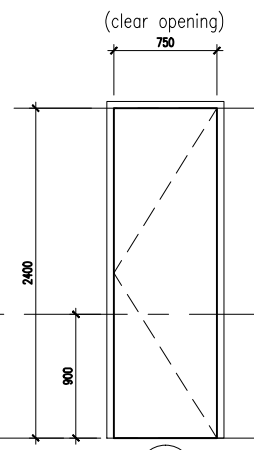
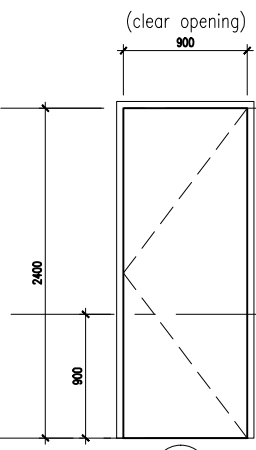
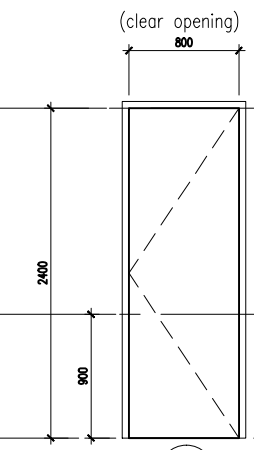
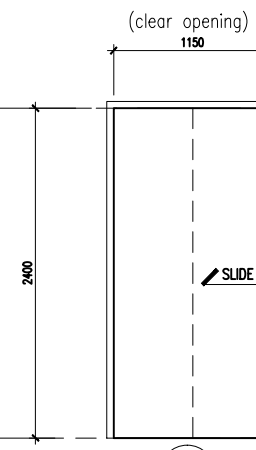
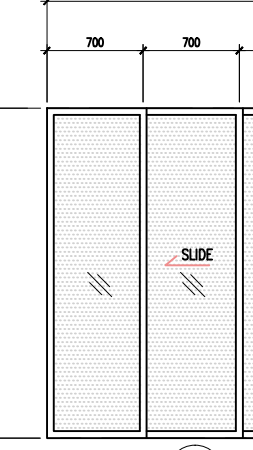
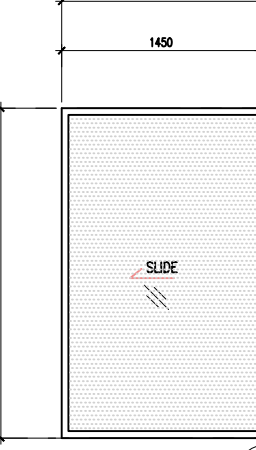
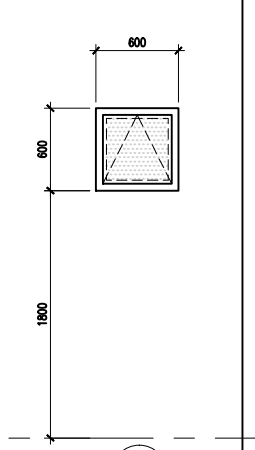
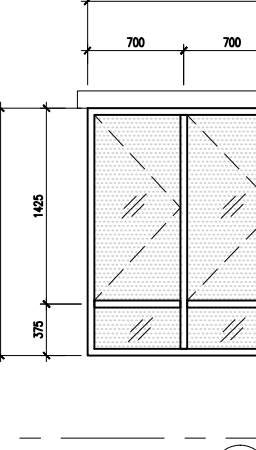
DOOR & WINDOW SCHEDULE STUDIO UNIT TYPE B,B1 & B2

										
▼ LOCKSET LEVEL										
▼ FFL										
TYPE							TYPE			
FRAME	METAL	METAL	METAL	METAL	-	-	DESCRIPTION	CASEMENT WINDOW & FIXED GLASS WINDOW TO MANUF'S DETAIL & ARCH'S SPEC.	TOP HUNG WINDOW TO MANUF'S DETAIL & ARCH'S SPEC.	CASEMENT WINDOW & FIXED GLASS WINDOW TO MANUF'S DETAIL & ARCH'S SPEC.
DOOR LEAF	1HR. FIRE RATED DOOR TO MANUF'S DETAIL & BOMBA MALAYSIA APPROVAL.	PLYWOOD FLUSH DOOR TO MANUF'S DETAIL.	PLYWOOD FLUSH DOOR TO MANUF'S DETAIL.	PLYWOOD FLUSH DOOR TO MANUF'S DETAIL.	TIMBER SLIDING DOOR IN LAMINATE FINISH TO MANUF'S DETAIL.	SLIDING GLASS DOOR TO MANUF'S DETAIL.				
ARCHITRAVE	-	-	-	-	-	-				
LOCATION	STUDIO UNIT TYPE B,B1 & B2	STUDIO UNIT TYPE B,B1 & B2	STUDIO UNIT TYPE B,B1 & B2	STUDIO UNIT TYPE B,B1 & B2	STUDIO UNIT TYPE B,B1 & B2	STUDIO UNIT TYPE B,B1 & B2	LOCATION	STUDIO UNIT TYPE B,B1 & B2	STUDIO UNIT TYPE B,B1 & B2	STUDIO UNIT TYPE B,B1 & B2
	- Foyer	- AIR CON LEDGE	- MASTER SUITE, STUDY & BEDROOM 2	- BATH 1 & BATH 2	- ENTRANCE	- LIVING		- MASTER SUITE	- BATH 1 & BATH 2	- MASTER SUITE & BEDROOM 2

02 DOOR & WINDOW SCHEDULE DETAIL – STUDIO UNIT TYPE B,B1 & B2

831 SCALE = 1 : 50

DOOR & WINDOW SCHEDULE STUDIO UNIT TYPE C,C1 & C2

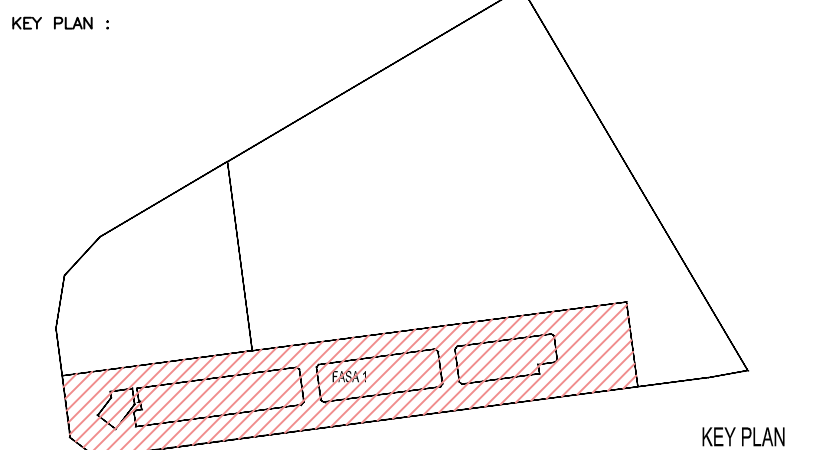
										
▼ LOCKSET LEVEL										
▼ FFL										
TYPE								TYPE		
FRAME	METAL	METAL	METAL	METAL	-	-	-	DESCRIPTION	TOP HUNG WINDOW TO MANUF'S DETAIL & ARCH'S SPEC.	CASEMENT WINDOW & FIXED GLASS WINDOW TO MANUF'S DETAIL & ARCH'S SPEC.
DOOR LEAF	1HR. FIRE RATED DOOR TO MANUF'S DETAIL & BOMBA MALAYSIA APPROVAL.	PLYWOOD FLUSH DOOR TO MANUF'S DETAIL.	PLYWOOD FLUSH DOOR TO MANUF'S DETAIL.	PLYWOOD FLUSH DOOR TO MANUF'S DETAIL.	TIMBER SLIDING DOOR IN LAMINATE FINISH TO MANUF'S DETAIL.	SLIDING GLASS DOOR TO MANUF'S DETAIL.	SLIDING GLASS DOOR TO MANUF'S DETAIL.			
ARCHITRAVE	-	-	-	-	-	-	-			
LOCATION	STUDIO UNIT TYPE C,C1 & C2	STUDIO UNIT TYPE C,C1 & C2	STUDIO UNIT TYPE C,C1 & C2	STUDIO UNIT TYPE C,C1 & C2	STUDIO UNIT TYPE C,C1 & C2	STUDIO UNIT TYPE C,C1 & C2	STUDIO UNIT TYPE C,C1 & C2	LOCATION	STUDIO UNIT TYPE C,C1 & C2	STUDIO UNIT TYPE C,C1 & C2
	- Foyer	- AIR CON LEDGE	- MASTER SUITE, STUDY & BEDROOM 2	- BATH 1 & BATH 2	- ENTRANCE	- LIVING	- LIVING		- BATH 1 & BATH 2	- MASTER SUITE & BEDROOM 2

03 DOOR & WINDOW SCHEDULE DETAIL – STUDIO UNIT TYPE C,C1 & C2

831 SCALE = 1 : 50

Hak Cipta Terpelihara. Tidak dibenarkan mencetak mana-mana bahagian ilustrasi dalam apa jua bentuk dan dengan apa cara pun samada secara elektronik, mencetak, mekanik, rakaman atau cara lain sebelum mendapat kebenaran bertulis dari NRY ARCHITECTS SDN. BHD.

REV.	DATE	DESCRIPTION	REMARK



PROJECT TITLE :
CADANGAN MEMBINA PEMBANGUNAN BERCAMPUR DI ATAS LOT 21135,
PERSIARAN CASSIA BARAT 3, MUKIM 13, SEBERANG PERAI SELATAN,
PULAU PINANG YANG MENDANGUNI:-

FASA 1
A. 2 BLOK PANGSAPURI PERKHIDMATAN 18 TINGKAT (612 UNIT)
B. KEDAI PEJABAT 3 TINGKAT (196 UNIT)
C. 5 TINGKAT TEMPAT LETAK KENDERAAN

UNTUK : TETUAN PARAMOUNT PROPERTY (PW) SDN. BHD

LAND OWNER & BUILDING OWNER :

NAME : MR. OOI HUN PENG
JAWATAN : KETUA PEGAWAI EKSEKUTIF
NO IC : 650619-02-5311
ALAMAT : PARAMOUNT PROPERTY (PW) SDN. BHD
WISMA PARAMOUNT, 1A (1ST FLOOR), LORONG BLM 1/1,
BANDAR LAGUNA MERBOK, 08000 SUNGAI PETANI, KEDAH
NO. TEL : 604 - 441 9191 FAX : 604 - 441 9090

KITCHEN SPECIALIST :

QS CONSULTANT :

M&E CONSULTANT :
PERUNDING P.L.A.
Consulting Mechanical & Electrical Engineers.
8-01, WISMA PANTAI, TEL. NO. : (604) 3337990
JALAN WISMA PANTAI, FAX NO. : (604) 3317337
12200 BUTTERWORTH, PENANG. E-MAIL : project@pla-group.com

C&S CONSULTANT :
PERUNDING KELANA
CIVIL & STRUCTURAL ENGINEERS
Level 12, Unit 12(D), Wisma Boon Siew,
No.1, Penang Road, 10000 Penang.
Tel: 2622628, Fax: 2641618
(Company No. AS0232772-W)

DESIGN ARCHITECT :
ARCHITECTURE GROUP - STUDIO A
CPG CONSULTANTS PTE LTD
238B, THOMSON ROAD, #12-00 TOWER B
NOVENA SQUARE, SINGAPORE 307985
TEL: +65 6357 4468 FAX: +65 6357 4469

ARCHITECT :
BH YEW ARCHITECT (SP/Y61)
15TH FLOOR, BANGUNAN AMMETLIFE
NO.1, JALAN LUMUT, 50400 KUALA LUMPUR
TEL: (03) 4043-1346 FAX: (03) 4043-1349
EMAIL: ybhwa@nrasb.com.my

Saya mengesahkan bahawa pelan-pelan yang dihandar adalah mengikut Undang-Undang Kecil Bangunan Seragam 1988 dan Undang-Undang Kecil Bangunan Seragam (gubahan) 2007 [UMBS2007] dan gubahan-pelan-pelan serta gubahan-pelan-pelan dan pelan-pelan Majlis Perbandaran Seberang Perak. Saya mengesahkan bahawa setiap-negeri pembinaan akan dijalankan dengan peraturan saya. Saya mengesahkan dan mengikut bahawa pelan-pelan bangunan adalah setara dengan pelan kebenaran merancang yang diilukan dan akan mematuhi ulusan serta syarat-syarat jabatan berkaitan.

TENDER DRAWING
NOVEMBER 2016

LURISAN :

DOOR & WINDOW SCHEDULE DETAIL
-STUDIO UNIT TYPE A,A1 & A2
-STUDIO UNIT TYPE B,B1 & B2
-STUDIO UNIT TYPE C,C1 & C2

SCALE: AS SHOWN	QD NO.: 557, C01-831-03	DATE: NOVEMBER 2016
DRAWN BY: -	CHECKED BY: JANICE	DISCIPLINE: ARCH
ORIGINATOR ACRONYM BH YEW	PROJECT NO. 55714	REVISION 00
DWG STATUS CD	LOT -	LEVEL -
DWG NO. 831	DWG NO. 831	REVISION 00