




FINISHES CODE		FLOOR FINISHES	
SKIRTING WALL	CEILING FLOOR	T CR Y	TILES CEMENT RENDER VINYL
WALL FINISHES		CEILING FINISHES	
PP T	PLASTER AND PAINT TILES	SC PC	SKIM COAT PLASTER CEILING
VENTILATION		LEGEND	
MV – MECHANICAL VENTILATION		 	

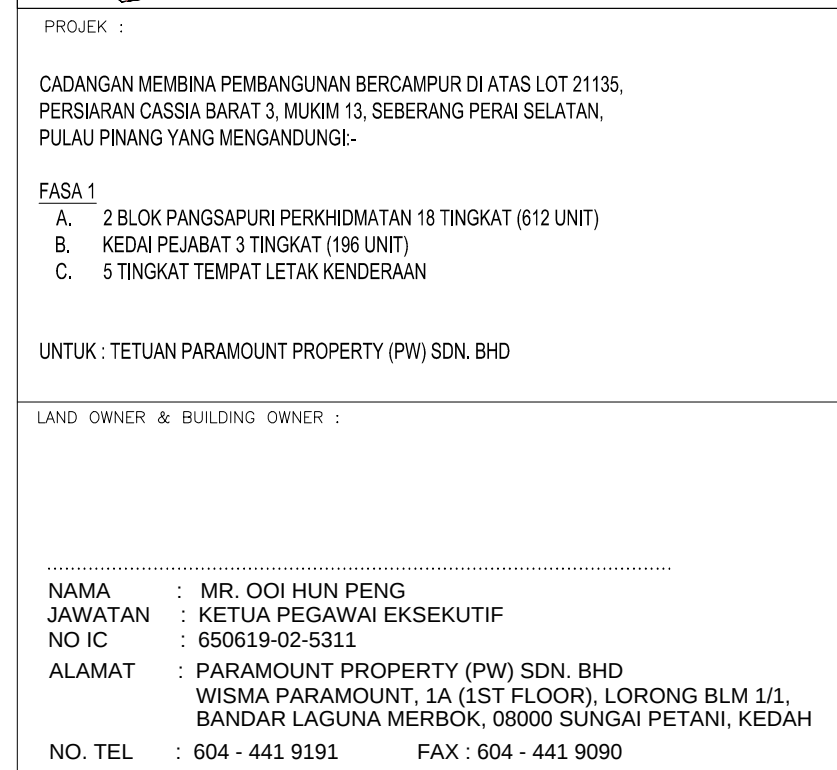

MADE CONSULTANT :
PERUNDING
Consulting Mechanical & Electrical Engineers.
8-01, WISMA PANTAI,
JALAN WISMA PANTAI,
12200 BUTTERWORTH, PENANG.
TEL. NO. : (604) 3337990
FAX NO. : (604) 3317337
E-MAIL : project@pla-group.com

C&S CONSULTANT

PK

PERUNDING KELANA
CIVIL & STRUCTURAL ENGINEERS
Level 12, Unit 12(D), Wisma Boon Siew,
No.1, Penang Road, 10000 Penang.
Tel: 2622628, Fax: 2641618
(Company No. AS0232772-W)

PERUNDING REKABENTUK

 ARCHITECTURE GROUP - STUDIO Z
CPG CONSULTANTS PTE LTD
1 GATEWAY DRIVE, 23-01, WESTGATE TOWER
SINGAPORE 08551
TEL : +65 8572 4418

ARKITEK / SAKSI : **BH** YE W
ARCHITECT (SP/61)
15TH FLOOR, BANGUNAN AMMETUFE
NO.1, JALAN LUMUT, 50400 KUALA LUMPUR
TEL: (03) 4043-1346 FAX: (03) 4043-1349
EMAIL: ybhwa@nrasb.com.my

CONSTRUCTION DRAWING

PANDANGAN 01
PANDANGAN 02

SCALE: 1:400		Dwg NO.: 557_CA-201			
DRAWN BY: —		CHECKED BY: JANICE		DATE: NOVEMBER 2016	
ORIGINATOR ACRONYM		PROJECT NO.		DISCIPLINE	
BH YEW		55714		ARCH	
DWG STATUS	LOT	ATTRIBUTE	LEVEL	DWG NO.	REVISION
CA	—	—	—	201	A.01