
[illegible]

KEY PLAN :

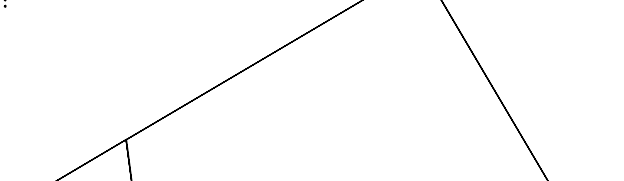

KEY PLAN

KITCHEN SPECIALIST :

SCALE: AS SHOWN		CAD NO.: 557-CA-554-01			
DRAWN BY: —		CHECKED BY: JANICE		DATE: FEBRUARY 2017	
ORIGINATOR ACRONYM		PROJECT NO.		DISCIPLINE	
BH YEW		55714		ARCH	
DWG STATUS	LOT	ATTRIBUTE	LEVEL	DWG NO.	REVISION
CA	—	—		554	A