


LEGEND : CEILING	
	(A) SKIM COAT WITH PAINT FINISH.
	(B) 9.5MM THK. BORAL UNISPAN GYPSUM BOARD WITH STAGGERED JOINT SCREW FIX ON TO USG BORAL CEILING BATTEN. BOARD JOINT TO BE FLUSH FINISHED WITH 50MM WIDTH BORAL PERFORATED PAPER TAPE & BORAL JOINTING COMPOUND
	(C) 9.5MM THK. BORAL WETSTOP GYPSUM BOARD WITH STAGGERED JOINT SCREW FIX ON TO USG BORAL CEILING BATTEN. BOARD JOINT TO BE FLUSH FINISHED WITH 50MM WIDTH BORAL PERFORATED PAPER TAPE & BORAL JOINTING COMPOUND
<b>NOTE:</b> 1) ALL CEILING LEVEL TAKEN FROM FINISHED FLOOR LEVEL OF THAT PARTICULAR ROOM/AREA.      2) CEILING HEIGHT SHALL BE min UNLESS OTHERWISE STATED      3) ALL SUSPENSION SYSTEM FOR CEILING SHALL BE INSTALLED WITH APPROVED METAL HANGER.      4) ALL EXPOSED CEILING TO BE PAINTED BLACK	
	(D) 9.5MM THK. BORAL WETSTOP GYPSUM BOARD WITH STAGGERED JOINT SCREW FIX ON TO RONDO STUD SYSTEM BORAL JOINT TO BE FLUSH FINISHED WITH 50MM WIDTH BORAL PERFORATED PAPER TAPE & BORAL JOINTING COMPOUND (TO WITHSTAND WINDLOAD)
	(E) 800mm X 1200mm X 16mm THK USG BORAL MINERAL FIBRE PIN PERF (SQUARE EDGE) WITH DONN DK MAIN TEE & CROSS TEE
	(F) 9.5MM THK. BORAL UNISPAN GYPSUM BOARD WITH STAGGERED JOINT SCREW FIX ON TO RONDO STUD SYSTEM BORAL JOINT TO BE FLUSH FINISHED WITH 50MM WIDTH BORAL PERFORATED PAPER TAPE & BORAL JOINTING COMPOUND (CURTAIN PELMET)

**Hak Cipta Terpelihara.** Tidak dibenarkan mencetak mana-mana bahagian ilustrasi dalam apa jua bentuk dan dengan apa cara pun samada secara elektronik, mencetak, mekanik, rakaman atau cara lain sebelum mendapat kebenaran bertulis dari NRY ARCHITECTS SDN. BHD.

[illegible]

KEY PLAN :

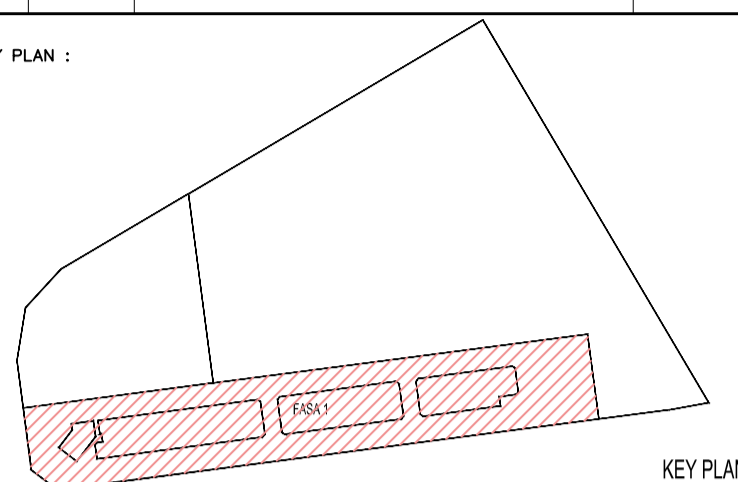

PROJECT TITLE :  
CADANGAN MEMBINA PEMBANGUNAN BERCAMPUR DI ATAS LOT 21135,  
PERSIARAN CASSIA BARAT 3, MUKIM 13, SEBERANG PERAI SELATAN,  
PULAU PINANG YANG MENGANDUNGI:-

FASA 1

- A. 2 BLOK PANGSAPURI PERKHIDMATAN 18 TINGKAT (612 UNIT)  
B. KEDAI PEJABAT 3 TINGKAT (196 UNIT)  
C. 5 TINGKAT TEMPAT LETAK KENDERAAN

UNTUK : TETUAN PARAMOUNT PROPERTY (PW) SDN. BHD

LAND OWNER &amp; BUILDING OWNER :

NAMA : MR. OOI HUN PENG  
 JAWATAN : KETUA PECAWAI EKSEKUTIF  
 NO IC : 650619-02-5311  
 ALAMAT : PARAMOUNT PROPERTY (PW) SDN. BHD  
 WISMA PARAMOUNT, 1A (1ST FLOOR), LORONG BLM 1/1,  
 BANDAR LAGUNA MERBOK, 08000 SUNGAI PETANI, KEDAH  
 NO. TEL : 604 - 441 9191 FAX : 604 - 441 9090

KITCHEN SPECIALIST :

QS CONSULTANT :
-----------------

**M&E CONSULTANT :**  
**PERUNDING**  
*Consulting Mechanical & Electrical Engineers.*  
8-01, WISMA PANTAI,  
JALAN WISMA PANTAI,  
12200 BUTTERWORTH, PENANG.  
TEL. NO. : (604) 3337990  
FAX NO. : (604) 3317337  
E-MAIL : [project@pola-group.com](mailto:project@pola-group.com)

C&S CONSULTANT : **PERUNDING KELANA**  
**PK** CIVIL & STRUCTURAL ENGINEERS  
 Level 12, Unit 12(D), Wisma Boon Siew,  
 No.1, Penang Road, 10000 Penang.  
 Tel: 2622628, Fax: 2641618  
 (Company No. AS0232772-W)

DESIGN ARCHITECT :  ARCHITECTURE GROUP - STUDIO A  
CPG CONSULTANTS PTE LTD  
2368, THOMSON ROAD, #12-00 TOWER B  
NOVENA SQUARE, SINGAPORE 307685  
TEL : +65 6367 4668, FAX : +65 6367 4469

ARCHITECT : **BH** YEW  
ARCHITECT (SP/Y61)

15TH FLOOR, BANGUNAN AMMETLIFE  
NO.1, JALAN LUMUT, 50400 KUALA LUMPUR  
TEL: (03) 4043-1346 FAX: (03) 4043-1349  
EMAIL: yohwa@nrasb.com.my

↑

Ar. YEW BU HWA  
ARKITEK  
No Pendaftaran: I AM: A /Y61

Saya mengesahkan bahawa pelan-pelan yang diantar adalah mengikut Undang-Undang Kecil Bangunan Seragam 1986 dan Undang-Undang Kecil Bangunan Seragam (pindaan) 2007 [UKBS2007] dan pindaan-pindaan serta garispanduan-garispanduan dan polisi-polisi Majlis Perbandaran Seberang Perai. Saya mengesahkan bahawa kerja-kerja pembinaan akan dijalankan dibawah penyeliaan saya. Saya mengesahkan dan mengaku bahawa pelan-pelan bangunan adalah setara dengan pelan kebenaran merancang yang diluluskan dan akan mematuhi uloslan serta syarat-syarat jabatan teknikal.

CONSTRUCTION DRAWING  
FEBRUARY 2017

LUKISAN :

## CEILING DETAIL

SCALE: AS SHOWN		CAD NO: 557-CA-710-08			
DRAWN BY: -		CHECKED BY: JANICE		DATE: FEBRUARY 2017	
ORIGINATOR ACRONYM		PROJECT NO.		DISCIPLINE	
BH YEW		55714		ARCH	
DWG STATUS	LOT	ATTRIBUTE	LEVEL	DWG NO.	REVISION
CA	-	-		710	A