


LEGEND : CEILING			
	(A)	SKIM COAT WITH PAINT FINISH.	
	(B)	9.5MM THK. BORAL UNISPAN GYPSUM BOARD WITH STAGGERED JOINT SCREW FIX ON TO USG BORAL CEILING BATTEN. BOARD JOINT TO BE FLUSH FINISHED WITH 50MM WIDTH BORAL PERFORATED PAPER TAPE & BORAL JOINTING COMPOUND	
	(C)	9.5MM THK. BORAL WETSTOP GYPSUM BOARD WITH STAGGERED JOINT SCREW FIX ON TO USG BORAL CEILING BATTEN. BOARD JOINT TO BE FLUSH FINISHED WITH 50MM WIDTH BORAL PERFORATED PAPER TAPE & BORAL JOINTING COMPOUND	
NOTE: 1) ALL CEILING LEVEL TAKEN FROM FINISHED FLOOR LEVEL OF THAT PARTICULAR ROOM/AREA. 2) CEILING HEIGHT SHALL BE mm UNLESS OTHERWISE STATED 3) ALL SUSPENSION SYSTEM FOR CEILING SHALL BE INSTALLED WITH APPROVED METAL HANGER. 4) ALL EXPOSED CEILING TO BE PAINTED BLACK.			
	(D)	9.5MM THK. BORAL WETSTOP GYPSUM BOARD WITH STAGGERED JOINT SCREW FIX ON TO RONDO STUD SYSTEM BOARD JOINT TO BE FLUSH FINISHED WITH 50MM WIDTH BORAL PERFORATED PAPER TAPE & BORAL JOINTING COMPOUND (TO WITHSTAND WINDLOAD)	
	(E)	600mm X 1200mm X 16mm THK USG BORAL MINERAL FIBRE PIN PERF (SQUARE EDGE) WITH DOWN	
	(F)	9.5MM THK. BORAL UNISPAN GYPSUM BOARD WITH STAGGERED JOINT SCREW FIX ON TO RONDO STUD SYSTEM BOARD JOINT TO BE FLUSH FINISHED WITH 50MM WIDTH BORAL PERFORATED PAPER TAPE & BORAL JOINTING COMPOUND (CURTAIN PELMET)	

Hak Cipta Terpelihara. Tidak dibenarkan mencetak mana-mana bahagian ilustrasi dalam apa jua bentuk dan dengan apa cara pun samada secara elektronik, mencetak, mekanik, rakaman atau cara lain sebelum mendapat kebenaran bertulis dari NRY ARCHITECTS SDN. BHD.

REV.	DATE	DESCRIPTION	REMARK

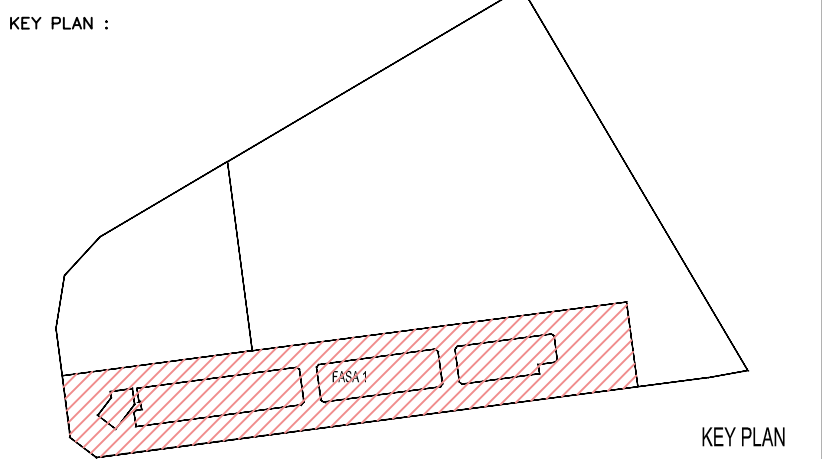

PROJECT TITLE :
CADANGAN MEMBINA PEMBANGUNAN BERCAMPUR DI ATAS LOT 21135, PERSIARAN CASSIA BARAT 3, MUKIM 13, SEBERANG PERAI SELATAN, PULAU PINANG YANG MENDUNGKI:-

FASA 1
A. 2 BLOK PANGSAAPURI PERKHIDMATAN 18 TINGKAT (612 UNIT)
B. KEDAI PEJABAT 3 TINGKAT (196 UNIT)
C. 5 TINGKAT TEMPAT LETAK KENDERAAN

UNTUK : TETUAN PARAMOUNT PROPERTY (PW) SDN. BHD

LAND OWNER & BUILDING OWNER :

NAMA : MR. OOI HUN PENG
JAWATAN : KETUA PEGAWAI EKSEKUTIF
NO IC : 650619-02-5311
ALAMAT : PARAMOUNT PROPERTY (PW) SDN. BHD
WISMA PARAMOUNT, 1A (1ST FLOOR), LORONG BLM 1/1,
BANDAR LAGUNA MERBOK, 08000 SUNGAI PETANI, KEDAH
NO. TEL : 604 - 441 9191 FAX : 604 - 441 9090

KITCHEN SPECIALIST :

QS CONSULTANT :

M&E CONSULTANT :
PERUNDING P.L.A.
Consulting Mechanical & Electrical Engineers.
8-01, WISMA PANTAI, TEL. NO. : (604) 3337990
JALAN WISMA PANTAI, FAX NO. : (604) 3317337
12200 BUTTERWORTH, PENANG. E-MAIL : project@pla-group.com

C&S CONSULTANT :
PERUNDING KELANA
CIVIL & STRUCTURAL ENGINEERS
Level 12, Unit 12(D), Wisma Boon Siew,
No.1, Penang Road, 10000 Penang.
Tel: 2622628, Fax: 2641618
(Company No. AS0232772-W)

DESIGN ARCHITECT :
ARCHITECTURE GROUP - STUDIO A
CPG CONSULTANTS PTE LTD
238B, THOMSON ROAD, #12-00 TOWER B
NOVENA SQUARE, SINGAPORE 307985
TEL: +65 6357 4468 FAX: +65 6357 4469

ARCHITECT :
BH YEW
ARCHITECT (SP/Y61)
15TH FLOOR, BANGUNAN AMMETLIFE
NO.1, JALAN LUMUT, 50400 KUALA LUMPUR
TEL: (03) 4043-1346 FAX: (03) 4043-1349
EMAIL: yhw@nrasb.com.my

LEMBAGA
ARKITEK
MALAYSIA
Ar. YEW BU HWA
ARKITEK
No.Pendaftaran LAM: A/Y61
Saya mengesahkan bahawa pelan-pelan yang dihasilkan adalah mengikut Undang-Undang Keajaiban Seragam 1986 dan Undang-Undang Keajaiban Seragam (gubahan) 2007 (UKS2007) dan gubahan-pindaan serta gubahan-pindaan dan pindaan-pindaan Majlis Perundangan Seberang Perai. Saya mengesahkan bahawa kerja-kerja pembinaan dan dijalankan dibawah pengawasan saya. Saya mengesahkan dan menguku bahawa pelan-pelan bangunan adalah setara dengan pelan kebenaran merancang yang diluluskan dan akan mematuhi semua syarat-syarat jabatan berkaitan.

CONSTRUCTION DRAWING
FEBRUARY 2017

LUKISAN :

CEILING DETAIL

SCALE: AS SHOWN		CAD NO.: 557_CA-710-09			
DRAWN BY: —		CHECKED BY: JANICE		DATE: FEBRUARY 2017	
ORIGINATOR ACRONYM		PROJECT NO.		DISCIPLINE	
BH YEW		55714		ARCH	
DWG STATUS	LOT	ATTRIBUTE	LEVEL	DWG NO.	REVISION
CA	—	—		710	A

