
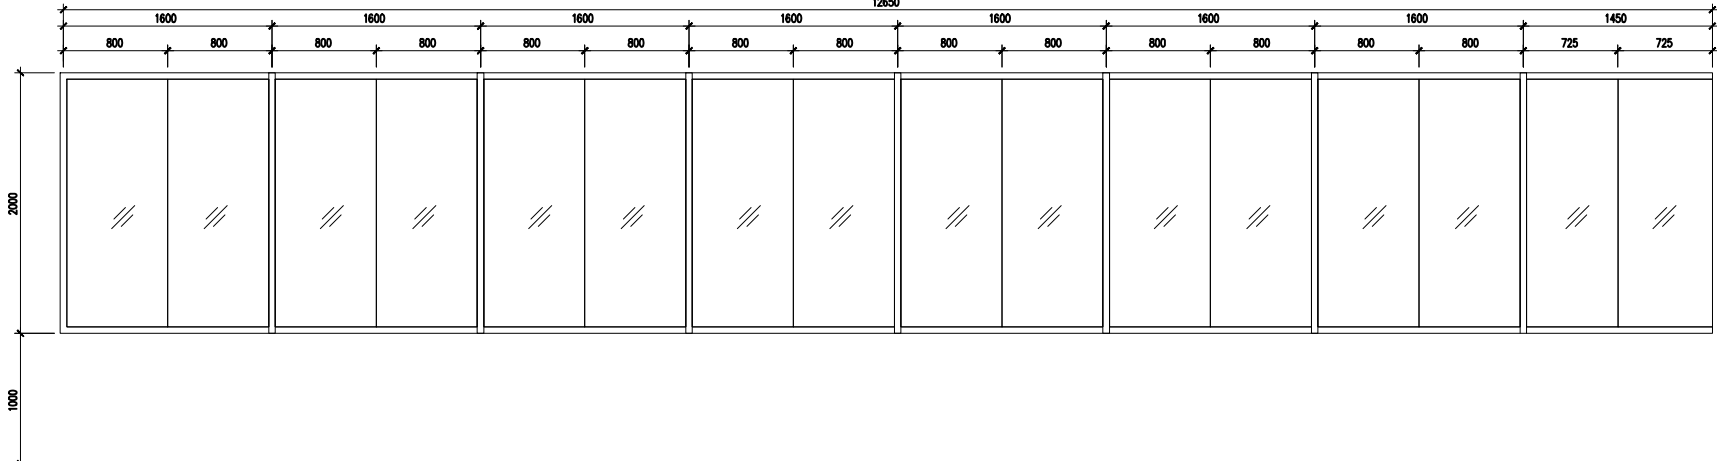
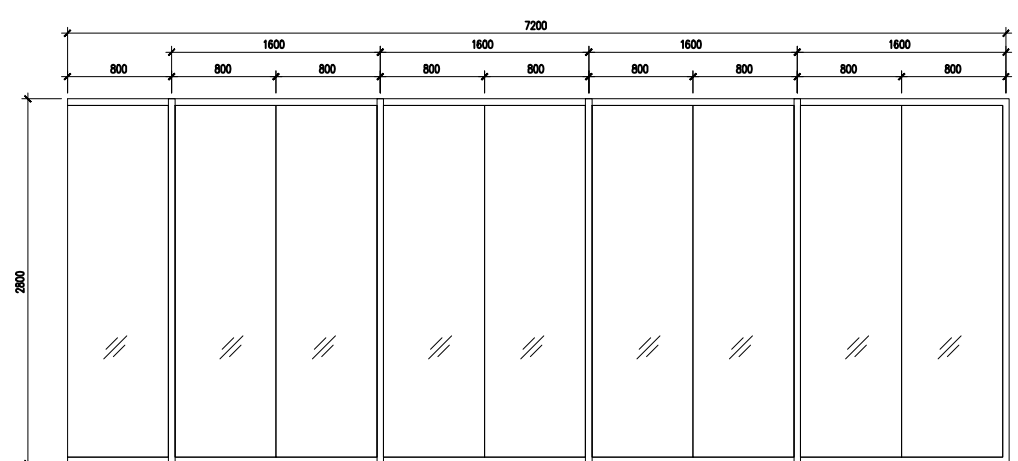
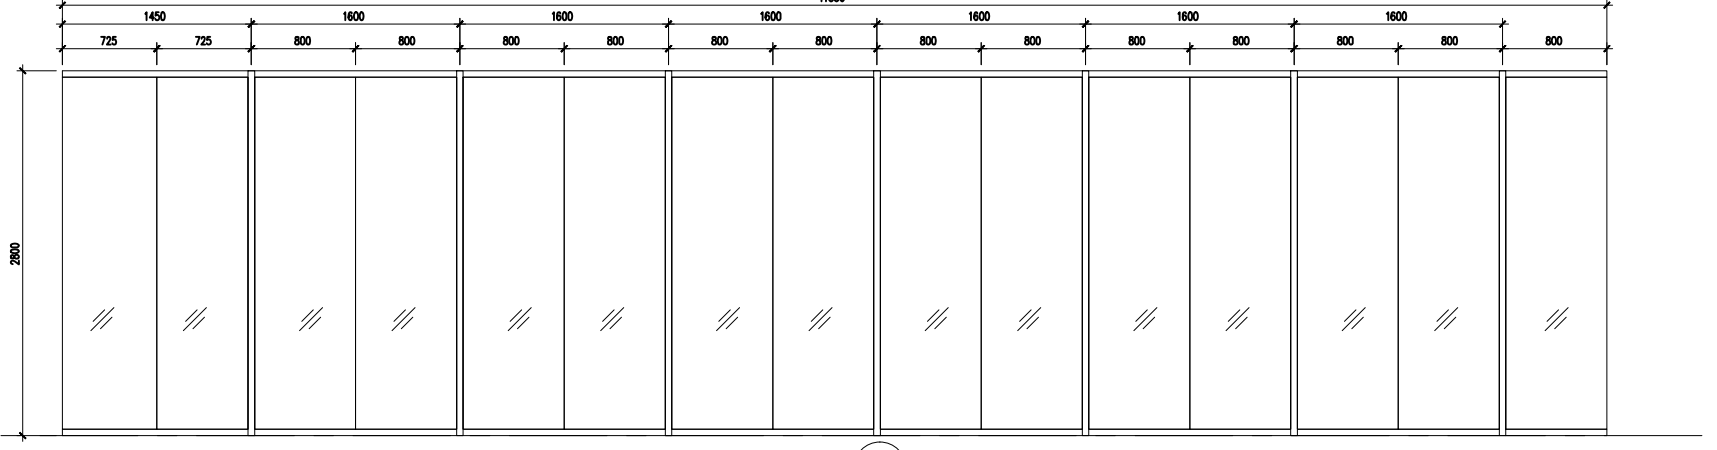
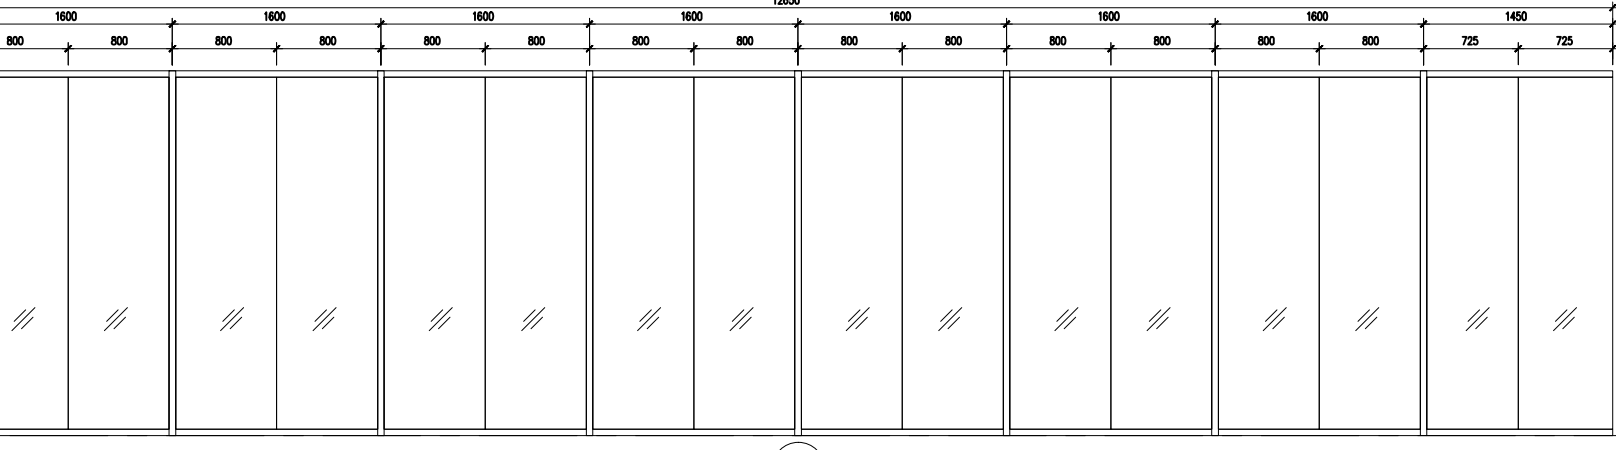


			
TYPE FIXED GLASS PANEL TO MANUF'S DETAIL.		TYPE FIXED GLASS PANEL TO MANUF'S DETAIL.	
DESCRIPTION FIXED GLASS PANEL TO MANUF'S DETAIL.		DESCRIPTION FIXED GLASS PANEL TO MANUF'S DETAIL.	
LOCATION 1st. FLOOR - 2nd. FLOOR RETAIL 01 & RETAIL 02 3rd. FLOOR - 4th. FLOOR - 5th. FLOOR - 6th. FLOOR - 7th. FLOOR - 8th. FLOOR - 9th. FLOOR -		LOCATION 1st. FLOOR - 2nd. FLOOR RETAIL 01 & RETAIL 02 3rd. FLOOR - 4th. FLOOR - 5th. FLOOR - 6th. FLOOR - 7th. FLOOR - 8th. FLOOR - 9th. FLOOR -	
			
TYPE FIXED GLASS PANEL TO MANUF'S DETAIL.		TYPE FIXED GLASS PANEL TO MANUF'S DETAIL.	
DESCRIPTION FIXED GLASS PANEL TO MANUF'S DETAIL.		DESCRIPTION FIXED GLASS PANEL TO MANUF'S DETAIL.	
LOCATION 1st. FLOOR - 2nd. FLOOR - 3rd. FLOOR RETAIL 01 & RETAIL 02 4th. FLOOR - 5th. FLOOR - 6th. FLOOR - 7th. FLOOR - 8th. FLOOR - 9th. FLOOR -		LOCATION 1st. FLOOR - 2nd. FLOOR - 3rd. FLOOR RETAIL 01 & RETAIL 02 4th. FLOOR - 5th. FLOOR - 6th. FLOOR - 7th. FLOOR - 8th. FLOOR - 9th. FLOOR -	

02 WINDOW SCHEDULE DETAIL
831 SCALE = 1 : 50

Hak Cipta Terpelihara. Tidak dibenarkan mencetak mana-mana bahagian ilustrasi dalam apa jua bentuk dan dengan apa cara pun samada secara elektronik, mencetak, mekanik, rakaman atau cara lain sebelum mendapat kebenaran bertulis dari NRY ARCHITECTS SDN. BHD.

REV.	DATE	DESCRIPTION	REMARK
01	JAN 2017	REVISE WINDOW TYPE	-

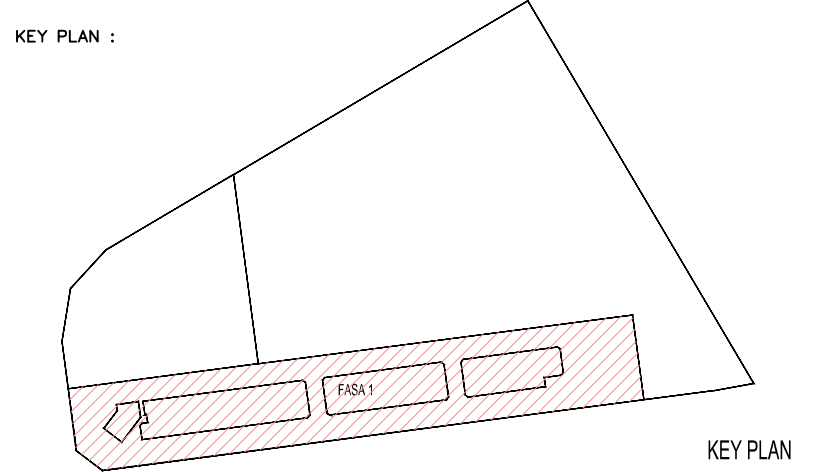

PROJECT TITLE :
CADANGAN MEMBINA PEMBANGUNAN BERCAMPUR DI ATAS LOT 21135,
PERSIARAN CASSIA BARAT 3, MUKIM 13, SEBERANG PERAI SELATAN,
PULAU PINANG YANG MENGANUNGI:-

FASA 1
A. 2 BLOK PANGSAPURI PERKHIDMATAN 18 TINGKAT (612 UNIT)
B. KEDAI PEJABAT 3 TINGKAT (196 UNIT)
C. 5 TINGKAT TEMPAT LETAK KENDERAAN

UNTUK : TETUAN PARAMOUNT PROPERTY (PW) SDN. BHD

LAND OWNER & BUILDING OWNER :

.....
NAMA : MR. OOI HUN PENG
JAWATAN : KETUA PEGAWAI EKSEKUTIF
NO IC : 650619-02-6311
ALAMAT : PARAMOUNT PROPERTY (PW) SDN. BHD
WISMA PARAMOUNT, 1A (1ST FLOOR), LORONG BLM 1/1,
BANDAR LAGUNA MERBOK, 08000 SUNGAI PETANI, KEDAH
NO. TEL : 604 - 441 9191 FAX : 604 - 441 9090

KITCHEN SPECIALIST :

QS CONSULTANT :

M&E CONSULTANT :
PERUNDING P.L.A.
Consulting Mechanical & Electrical Engineers.
8-01, WISMA PANTAI, TEL. NO. : (604) 3337990
JALAN WISMA PANTAI, FAX NO. : (604) 3317337
12200 BUTTERWORTH, PENANG. E-MAIL : project@pla-group.com

C&S CONSULTANT :
PERUNDING KELANA
CIVIL & STRUCTURAL ENGINEERS
Level 12, Unit 12(D), Wisma Boon Siew,
No.1, Penang Road, 10000 Penang.
Tel: 2622628, Fax: 2641618
(Company No. AS0232772-W)

DESIGN ARCHITECT :
ARCHITECTURE GROUP - STUDIO A
CPG CONSULTANTS PTE LTD
238B, THOMSON ROAD, #12-00 TOWER B
NOVENA SQUARE, SINGAPORE 307985
TEL: +65 6357 4468 FAX: +65 6357 4469

ARCHITECT :
BH YEW
ARCHITECT (SP/Y61)
15TH FLOOR, BANGUNAN AMMETLIFE
NO.1, JALAN LUMUT, 50400 KUALA LUMPUR
TEL: (03) 4043-1346 FAX: (03) 4043-1349
EMAIL: ybhw@nrasb.com.my

LIMBAGA
ARKITEK
MALAYSIA
Ar. YEW BU HWA
ARKITEK
No.Pendaftaran: LAM-A/Y61
Saya mengesahkan bahawa pelan-pelan yang dihanjur adalah mengikut Undang-Undang Kecil Bangunan Seragam 1986 dan Undang-Undang Kecil Bangunan Seragam (pindaan) 2007 (UKBS2007) dan pindaan-pindaan serta garapan-pindaan garapan dan pindaan-pindaan Majlis Perbandaran Seberang Perai. Saya mengesahkan bahawa kerja-kerja pembinaan akan dijalankan dibawah pengawasan saya. Saya mengesahkan dan menguku bahawa pelan-pelan bangunan adalah setara dengan pelan kebenaran merancang yang diluluskan dan dan mematuhi ujian serta syarat-syarat jabatan berkaitan.

CONSTRUCTION DRAWING
FEBRUARY 2017

LUKISAN :

WINDOW SCHEDULE DETAIL
-LEVEL 1 - LEVEL 9TH

SCALE: AS SHOWN		CAD NO: 557_CA-831-02			
DRAWN BY: -		CHECKED BY: JANICE	DATE: FEBRUARY 2017		
ORIGINATOR ACRONYM		PROJECT NO.	DISCIPLINE		
BH YEW		55714	ARCH		
DWG STATUS	LOT	ATTRIBUTE	LEVEL	DWG NO.	REVISION
CA	-	-		831	A