

DOOR & WINDOW SCHEDULE STUDIO UNIT TYPE A,A1 & A2									
▼LOOKSET LEVEL									
▼FFL							▼FFL		
TYPE							TYPE		
FRAME	METAL	METAL	METAL	-	METAL	ALUMN. POWDER COATED	DESCRIPTION	1.2MM THK. ALUMIN. FRAMED CASMENT WINDOW WITH FIXED GLASS PANEL BELOW POWDER COATED (MIN.50MM MICRO THK.) / 6MM THK. CLEAR GLASS PANEL	1.2MM THK. ALUMIN. FRAMED TOP HUNG POWDER COATED (MIN.50MM MICRO THK.) / 6MM THK. FROSTED GLASS PANEL
DOOR LEAF	1MM THK. METAL FRAME THK FIRE RATED TIMBER SOLID DOOR (APBW'S) VENEER FINISH	1MM THK. METAL FRAME WITH 6MM THK. PLY. TIMBER FLUSH DOOR C/W WATERPROOF PLYWOOD FACING TO EXTERNAL / SPRAY PAINTED FINISH	1MM THK. METAL FRAME WITH 6MM THK. PLY. TIMBER FLUSH DOOR C/W WATERPROOF PLYWOOD FACING TO TOILET / SPRAY PAINTED FINISH	COMPOSITE WOOD SLIDING DOOR TO MANUP'S DETAIL	1.2MM THK. ALUMIN. FRAMED SLIDING GLASS DOOR (TOP HUNG SYSTEM) POWDER COATED (MIN.50MM MICRO THK.)	1.2MM THK. ALUMIN. FRAMED SLIDING GLASS DOOR (TOP HUNG SYSTEM) POWDER COATED (MIN.50MM MICRO THK.)			
ARCHITRAVE	-	-	-	-	-	-			
LOCATION	STUDIO UNIT TYPE A,A1 & A2	STUDIO UNIT TYPE A,A1 & A2	STUDIO UNIT TYPE A,A1 & A2	STUDIO UNIT TYPE A,A1 & A2	STUDIO UNIT TYPE A,A1 & A2	STUDIO UNIT TYPE A,A1 & A2	LOCATION	STUDIO UNIT TYPE A,A1 & A2	STUDIO UNIT TYPE A,A1 & A2
	- FOYER	- AIR CON LEDGE	- BATH 1	- ENTRANCE	- OPEN LAMAI	- MASTER SUITE		- MASTER SUITE	- BATH 1

01 DOOR & WINDOW SCHEDULE DETAIL – STUDIO UNIT TYPE A,A1 & A2

831 SCALE = 1 : 50

DOOR & WINDOW SCHEDULE STUDIO UNIT TYPE B,B1 & B2									
▼LOOKSET LEVEL									
▼FFL							▼FFL		
TYPE							TYPE		
FRAME	METAL	METAL	METAL	METAL	-	METAL	DESCRIPTION	1.2MM THK. ALUMIN. FRAMED CASMENT WINDOW WITH FIXED GLASS PANEL BELOW POWDER COATED (MIN.50MM MICRO THK.) 6MM THK. CLEAR GLASS PANEL	1.2MM THK. ALUMIN. FRAMED TOP HUNG POWDER COATED (MIN.50MM MICRO THK.) 6MM THK. FROSTED GLASS PANEL
DOOR LEAF	1MM THK. METAL FRAME THK FIRE RATED TIMBER SOLID DOOR (APBW'S) VENEER FINISH	1MM THK. METAL FRAME WITH 6MM THK. PLY. TIMBER FLUSH DOOR C/W WATERPROOF PLYWOOD FACING TO EXTERNAL / SPRAY PAINTED FINISH	1MM THK. METAL FRAME WITH 6MM THK. PLY. TIMBER FLUSH DOOR C/W WATERPROOF PLYWOOD FACING TO EXTERNAL / SPRAY PAINTED FINISH	1MM THK. METAL FRAME WITH 6MM THK. PLY. TIMBER FLUSH DOOR C/W WATERPROOF PLYWOOD FACING TO TOILET / SPRAY PAINTED FINISH	COMPOSITE WOOD SLIDING DOOR TO MANUP'S DETAIL	1.2MM THK. ALUMIN. FRAMED SLIDING GLASS DOOR (TOP HUNG SYSTEM) POWDER COATED (MIN.50MM MICRO THK.)			
ARCHITRAVE	-	-	-	-	-	-			
LOCATION	STUDIO UNIT TYPE B,B1 & B2	STUDIO UNIT TYPE B,B1 & B2	STUDIO UNIT TYPE B,B1 & B2	STUDIO UNIT TYPE B,B1 & B2	STUDIO UNIT TYPE B,B1 & B2	STUDIO UNIT TYPE B,B1 & B2	LOCATION	STUDIO UNIT TYPE B,B1 & B2	STUDIO UNIT TYPE B,B1 & B2
	- FOYER	- AIR CON LEDGE	- MASTER SUITE, STUDY & BEDROOM 2	- BATH 1 & BATH 2	- ENTRANCE	- LIVING/DINING		- MASTER SUITE	- BATH 1 & BATH 2

02 DOOR & WINDOW SCHEDULE DETAIL – STUDIO UNIT TYPE B,B1 & B2

831 SCALE = 1 : 50


DOOR & WINDOW SCHEDULE STUDIO UNIT TYPE C,C1 & C2									
▼LOOKSET LEVEL									
▼FFL							▼FFL		
TYPE							TYPE		
FRAME	METAL	METAL	METAL	METAL	-	METAL	DESCRIPTION	1.2MM THK. ALUMIN. FRAMED TOP HUNG POWDER COATED (MIN.50MM MICRO THK.) 6MM THK. FROSTED GLASS PANEL	1.2MM THK. ALUMIN. FRAMED CASMENT WINDOW WITH FIXED GLASS PANEL BELOW POWDER COATED (MIN.50MM MICRO THK.) 6MM THK. CLEAR GLASS PANEL
DOOR LEAF	1MM THK. METAL FRAME THK FIRE RATED TIMBER SOLID DOOR (APBW'S) VENEER FINISH	1MM THK. METAL FRAME WITH 6MM THK. PLY. TIMBER FLUSH DOOR C/W WATERPROOF PLYWOOD FACING TO EXTERNAL / SPRAY PAINTED FINISH	1MM THK. METAL FRAME WITH 6MM THK. PLY. TIMBER FLUSH DOOR C/W WATERPROOF PLYWOOD FACING TO EXTERNAL / SPRAY PAINTED FINISH	1MM THK. METAL FRAME WITH 6MM THK. PLY. TIMBER FLUSH DOOR C/W WATERPROOF PLYWOOD FACING TO TOILET / SPRAY PAINTED FINISH	COMPOSITE WOOD SLIDING DOOR TO MANUP'S DETAIL	SLIDING GLASS DOOR TO MANUP'S DETAIL			
ARCHITRAVE	-	-	-	-	-	-			
LOCATION	STUDIO UNIT TYPE C,C1 & C2	STUDIO UNIT TYPE C,C1 & C2	STUDIO UNIT TYPE C,C1 & C2	STUDIO UNIT TYPE C,C1 & C2	STUDIO UNIT TYPE C,C1 & C2	STUDIO UNIT TYPE C,C1 & C2	LOCATION	STUDIO UNIT TYPE C,C1 & C2	STUDIO UNIT TYPE C,C1 & C2
	- FOYER & MASTER SUITE	- AIR CON LEDGE	- BEDROOM 2	- BATH 1 & BATH 2	- ENTRANCE	- BEDROOM 2		- BATH 1 & BATH 2	- MASTER SUITE

03 DOOR & WINDOW SCHEDULE DETAIL – STUDIO UNIT TYPE C,C1 & C2

831 SCALE = 1 : 50

Hak Cipta Terpelihara. Tidak dibenarkan mencetak mana-mana bahagian ilustrasi dalam apa jua bentuk dan dengan apa cara pun samada secara elektronik, mencetak, mekanik, rakaman atau cara lain sebelum mendapat kebenaran bertulis dari NRY ARCHITECTS SDN. BHD.

REV.	DATE	DESCRIPTION	REMARK
01	JAN 2017	REVISE DOOR & WINDOW TYPE	-

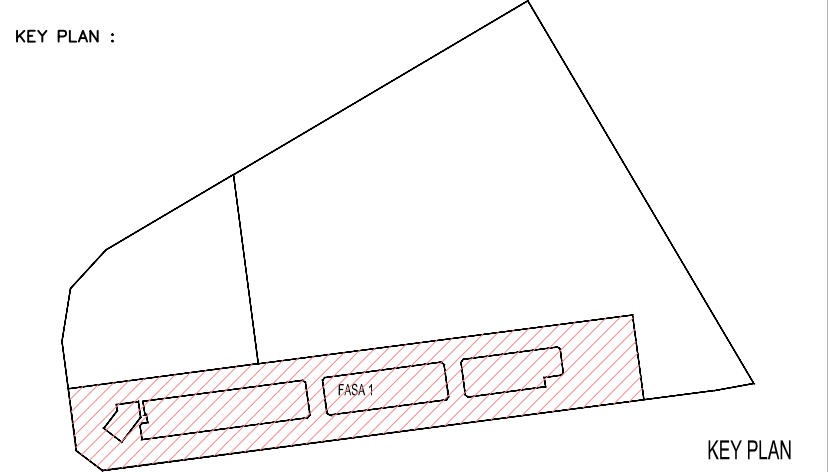

PROJECT TITLE :
CADANGAN MEMBINA PEMBANGUNAN BERCAKUP DI ATAS LOT 21135,
PERSIARAN CASSIA BARAT 3, MUKIM 13, SEBERANG PERAI SELATAN,
PULAU PINANG YANG MENDANGUGI:-

- FASA 1
A. 2 BLOK PANGSAPURI PERKHIDMATAN 18 TINGKAT (612 UNIT)
B. KEDAI PEJABAT 3 TINGKAT (196 UNIT)
C. 5 TINGKAT TEMPAT LETAK KENDERAAN

UNTUK : TETUAN PARAMOUNT PROPERTY (PW) SDN. BHD

LAND OWNER & BUILDING OWNER :

NAMA : MR. OOI HUN PENG
JAWATAN : KETUA PEGAWAI EKSEKUTIF
NO IC : 650619-02-5311
ALAMAT : PARAMOUNT PROPERTY (PW) SDN. BHD
WISMA PARAMOUNT, 1A (1ST FLOOR), LORONG BLM 1/1,
BANDAR LAGUNA MERBOK, 08000 SUNGAI PETANI, KEDAH
NO. TEL : 604 - 441 9191 FAX : 604 - 441 9090

KITCHEN SPECIALIST :

QS CONSULTANT :

M&E CONSULTANT :
PERUNDING P.L.A.
Consulting Mechanical & Electrical Engineers.
8-01, WISMA PANTAI, TEL. NO. : (604) 3337990
JALAN WISMA PANTAI, FAX NO. : (604) 3317337
12200 BUTTERWORTH, PENANG. E-MAIL : project@pla-group.com

C&S CONSULTANT :
PERUNDING KELANA
CIVIL & STRUCTURAL ENGINEERS
Level 12, Unit 12(D), Wisma Boon Siew,
No.1, Penang Road, 10000 Penang.
Tel: 2622628, Fax: 2641618
(Company No. AS0232772-W)

DESIGN ARCHITECT :
ARCHITECTURE GROUP - STUDIO A
CPG CONSULTANTS PTE LTD
238B, THOMSON ROAD, #12-02 TOWER B
NOVENA SQUARE, SINGAPORE 307985
TEL: +65 6357 4468 FAX: +65 6357 4469

ARCHITECT :
BH YEW
ARCHITECT (SP/Y61)
15TH FLOOR, BANGUNAN AMMETLIFE
NO.1, JALAN LUMUT, 50400 KUALA LUMPUR
TEL: (03) 4043-1346 FAX: (03) 4043-1349
EMAIL: yhw@nrasb.com.my

LEMBAGA ARKITEK MALAYSIA
Ar. YEW BU HWA
ARKITEK
No.Pendaftaran: LAM-A/Y61
Saya mengesahkan bahawa pelan-pelan yang diharut adalah mengikut Undang-Undang Keci Bangunan Seragam 1986 dan Undang-Undang Keci Bangunan Seragam (pindaan) 2007 (UKS2007) dan pindaan-pindaan serta peraturan-peraturan dan peraturan-pelaksanaan Peraturan. Saya mengesahkan bahawa kerja-kerja pembinaan akan dijalankan dengan penuh keyakinan. Saya mengesahkan dan menguik bahawa pelan-pelan bangunan adalah setera dengan pelan kebenaran merancang yang diluluskan dan dan mematuhi lesen serta syarat-syarat jabatan berkaitan.

CONSTRUCTION DRAWING
FEBRUARY 2017

LURISAN :

DOOR & WINDOW SCHEDULE DETAIL
-STUDIO UNIT TYPE A,A1 & A2
-STUDIO UNIT TYPE B,B1 & B2
-STUDIO UNIT TYPE C,C1 & C2

SCALE: AS SHOWN	CAD NO.: 557-CA-831-03	
DRAWN BY: JANICE	CHECKED BY: JANICE	DATE: FEBRUARY 2017
ORIGINATOR ACRONYM BH YEW	PROJECT NO. 55714	DISCIPLINE ARCH
DWG STATUS CA	LOT -	ATTRIBUTE -
	LEVEL -	DWG NO. 831
		REVISION A