


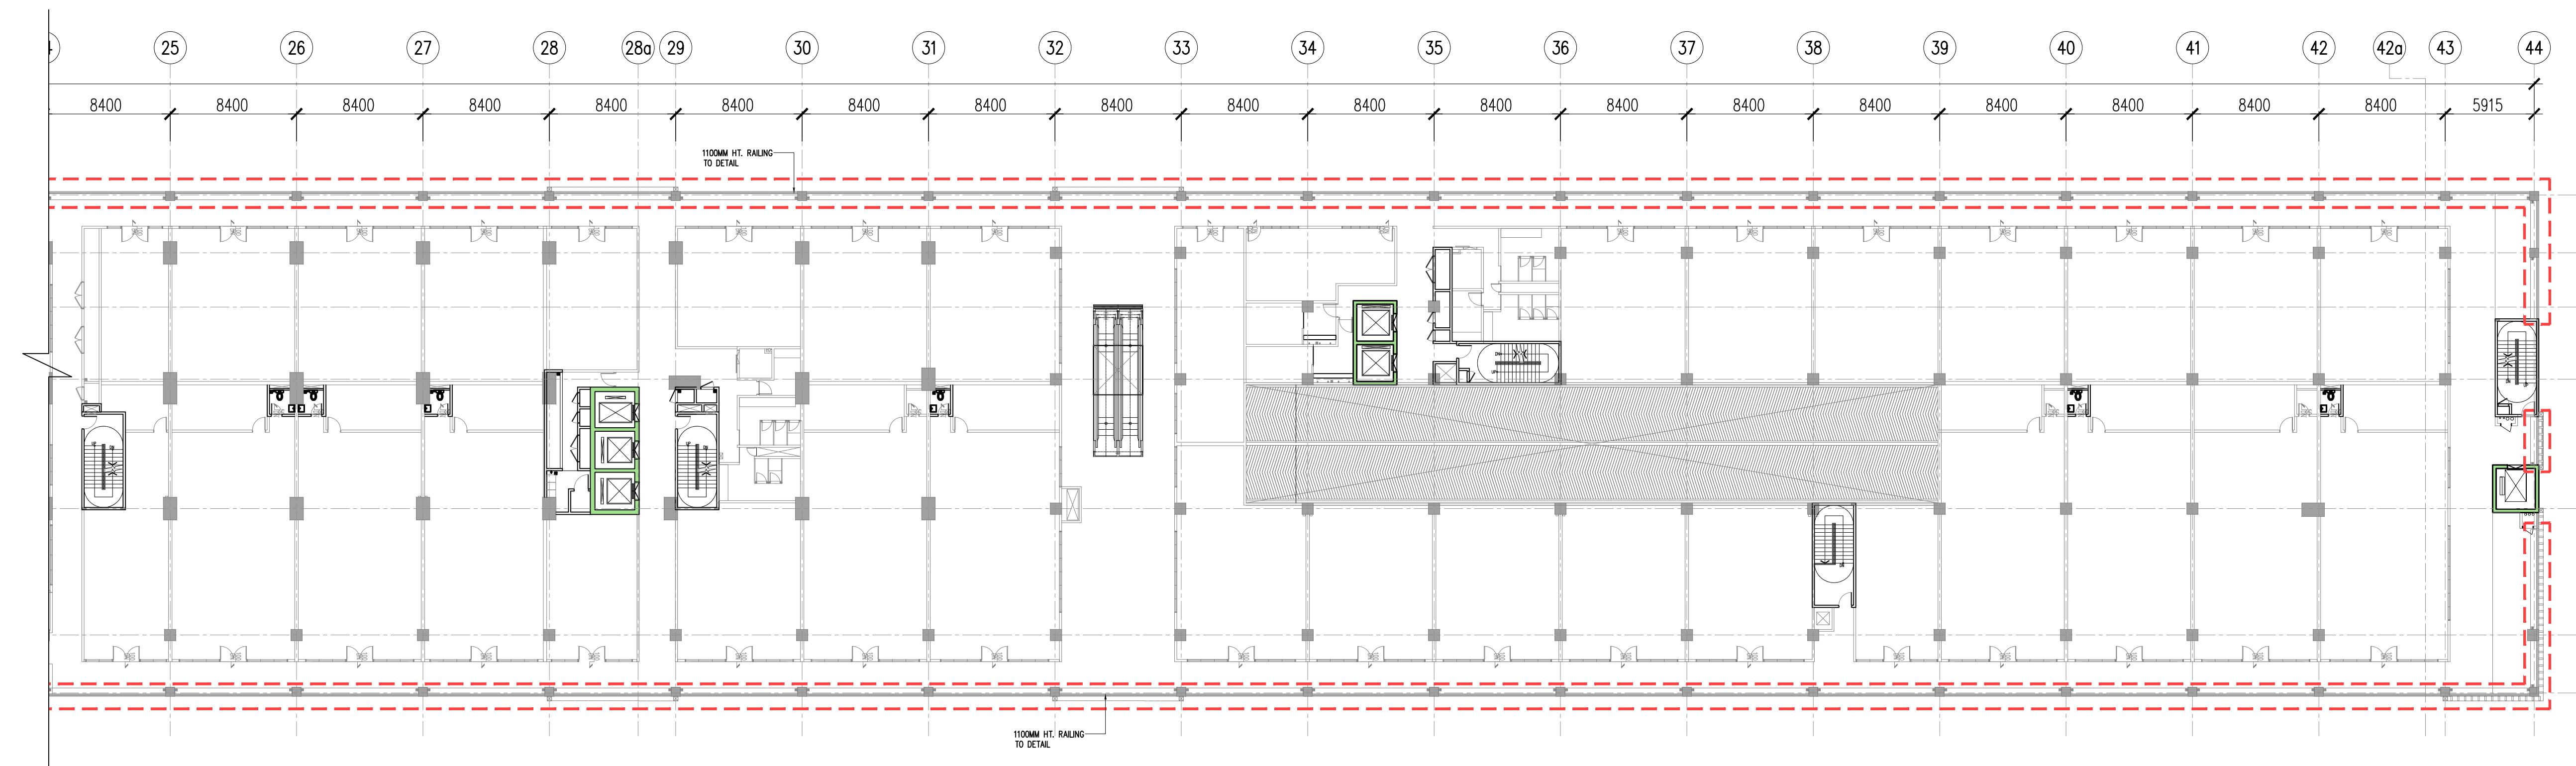

01 RAILING KEY
567-02 SCALE = 1 : 250

[illegible]

SCALE: AS SHOWN		CAD NO: 557 CA-567-02			
DRAWN BY: —		CHECKED BY: JANICE		DATE: 09 Nov. 2017	
ORIGINATOR: ACRONYM		PROJECT NO.		DISCIPLINE	
BH YEW		55714		ARCH	
DWG STATUS	BLOCK	BLOCK	DWG NO.	DWG NO.	REVISION
CA	—	—	567	02	A.02