




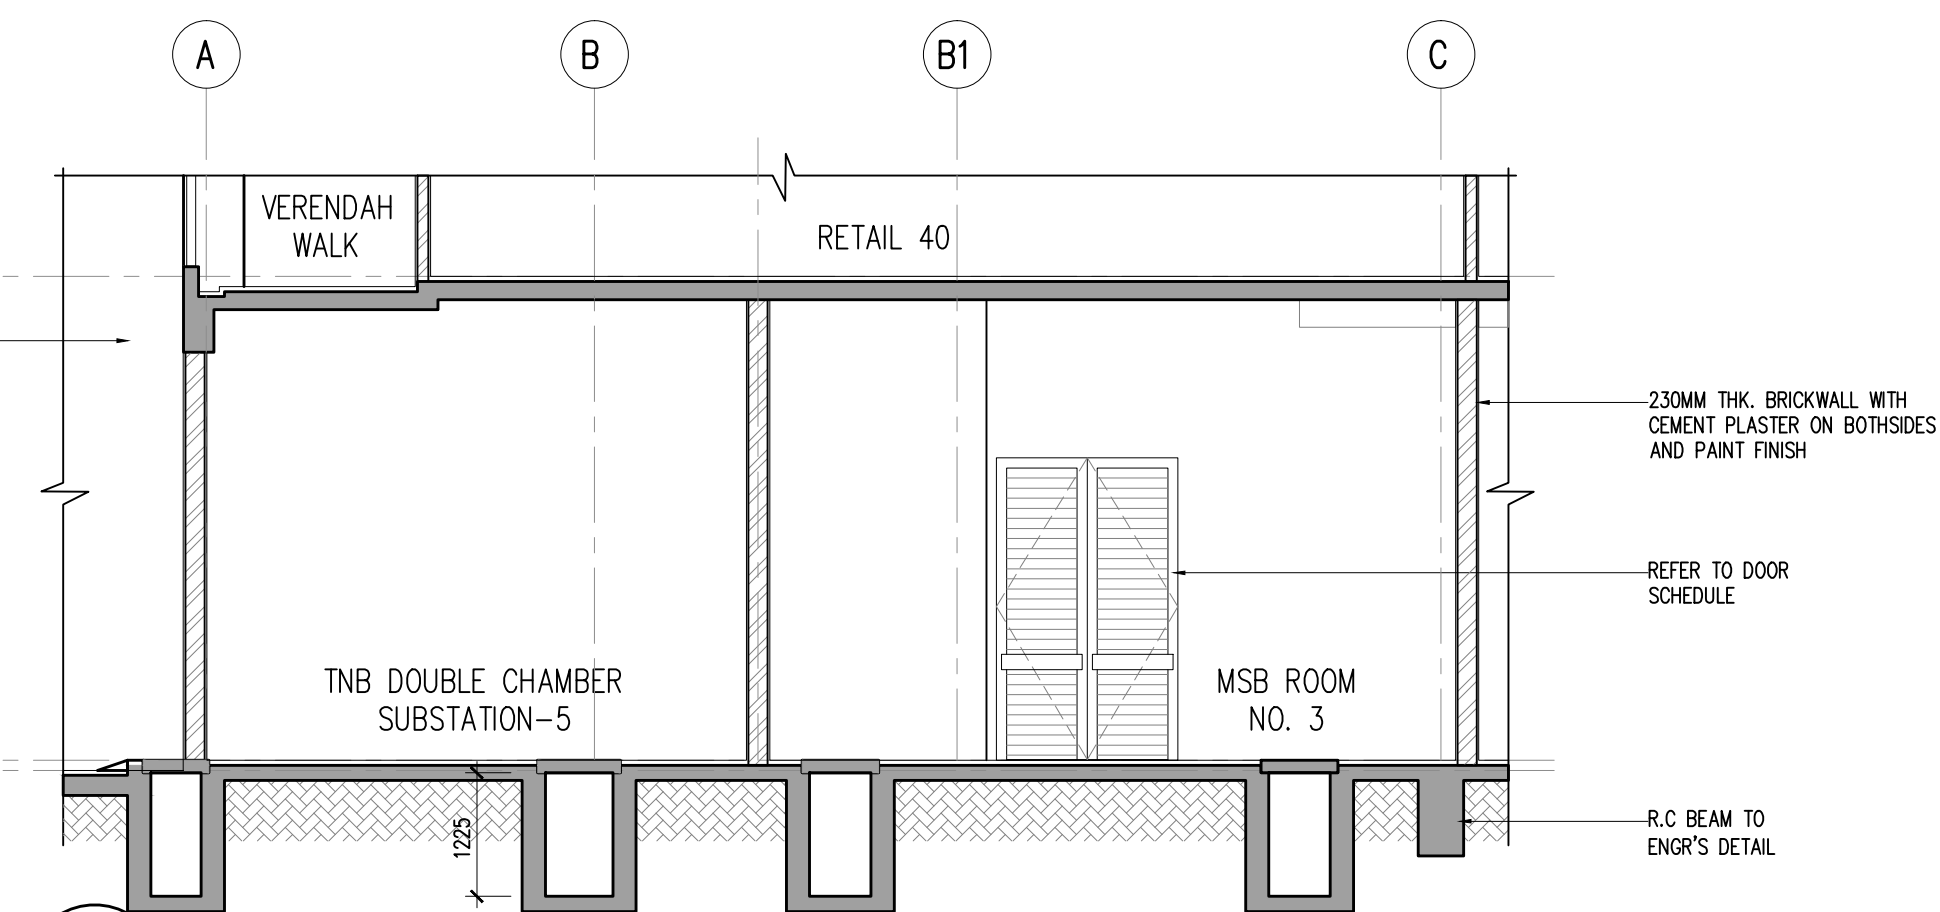

07 SECTION 04
310-04 SCALE = 1 : 75

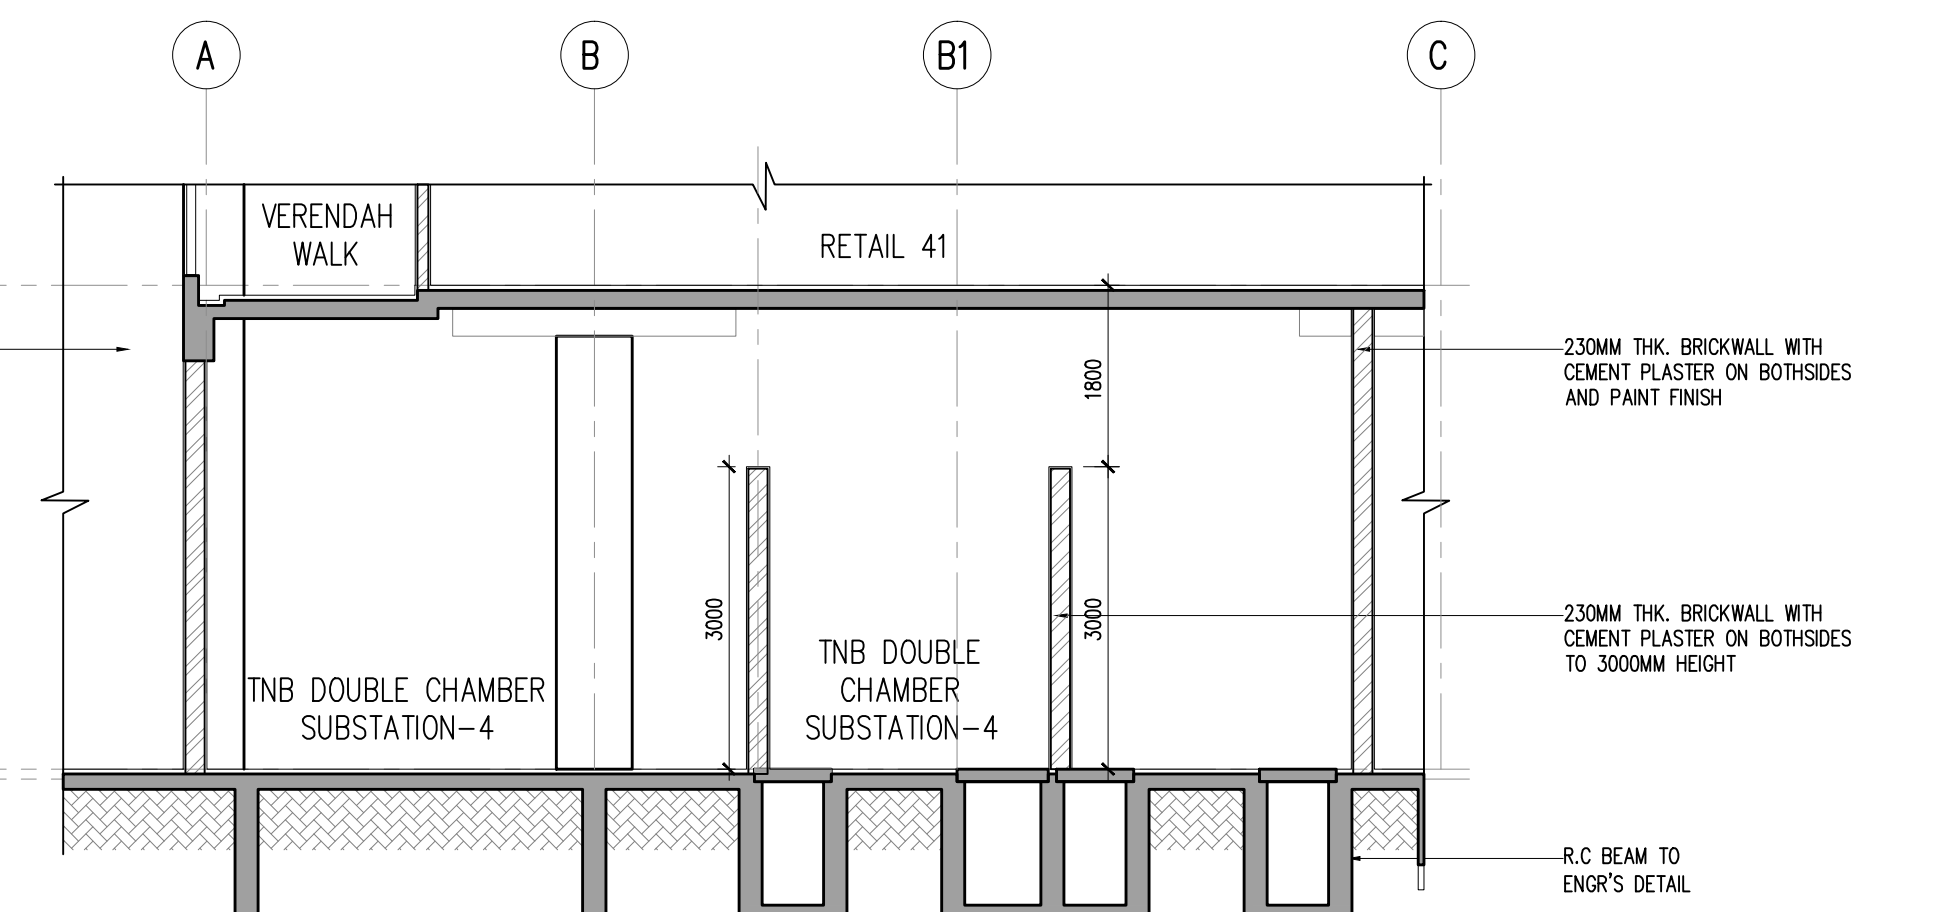

05 SECTION 02
310-04 SCALE = 1 : 75

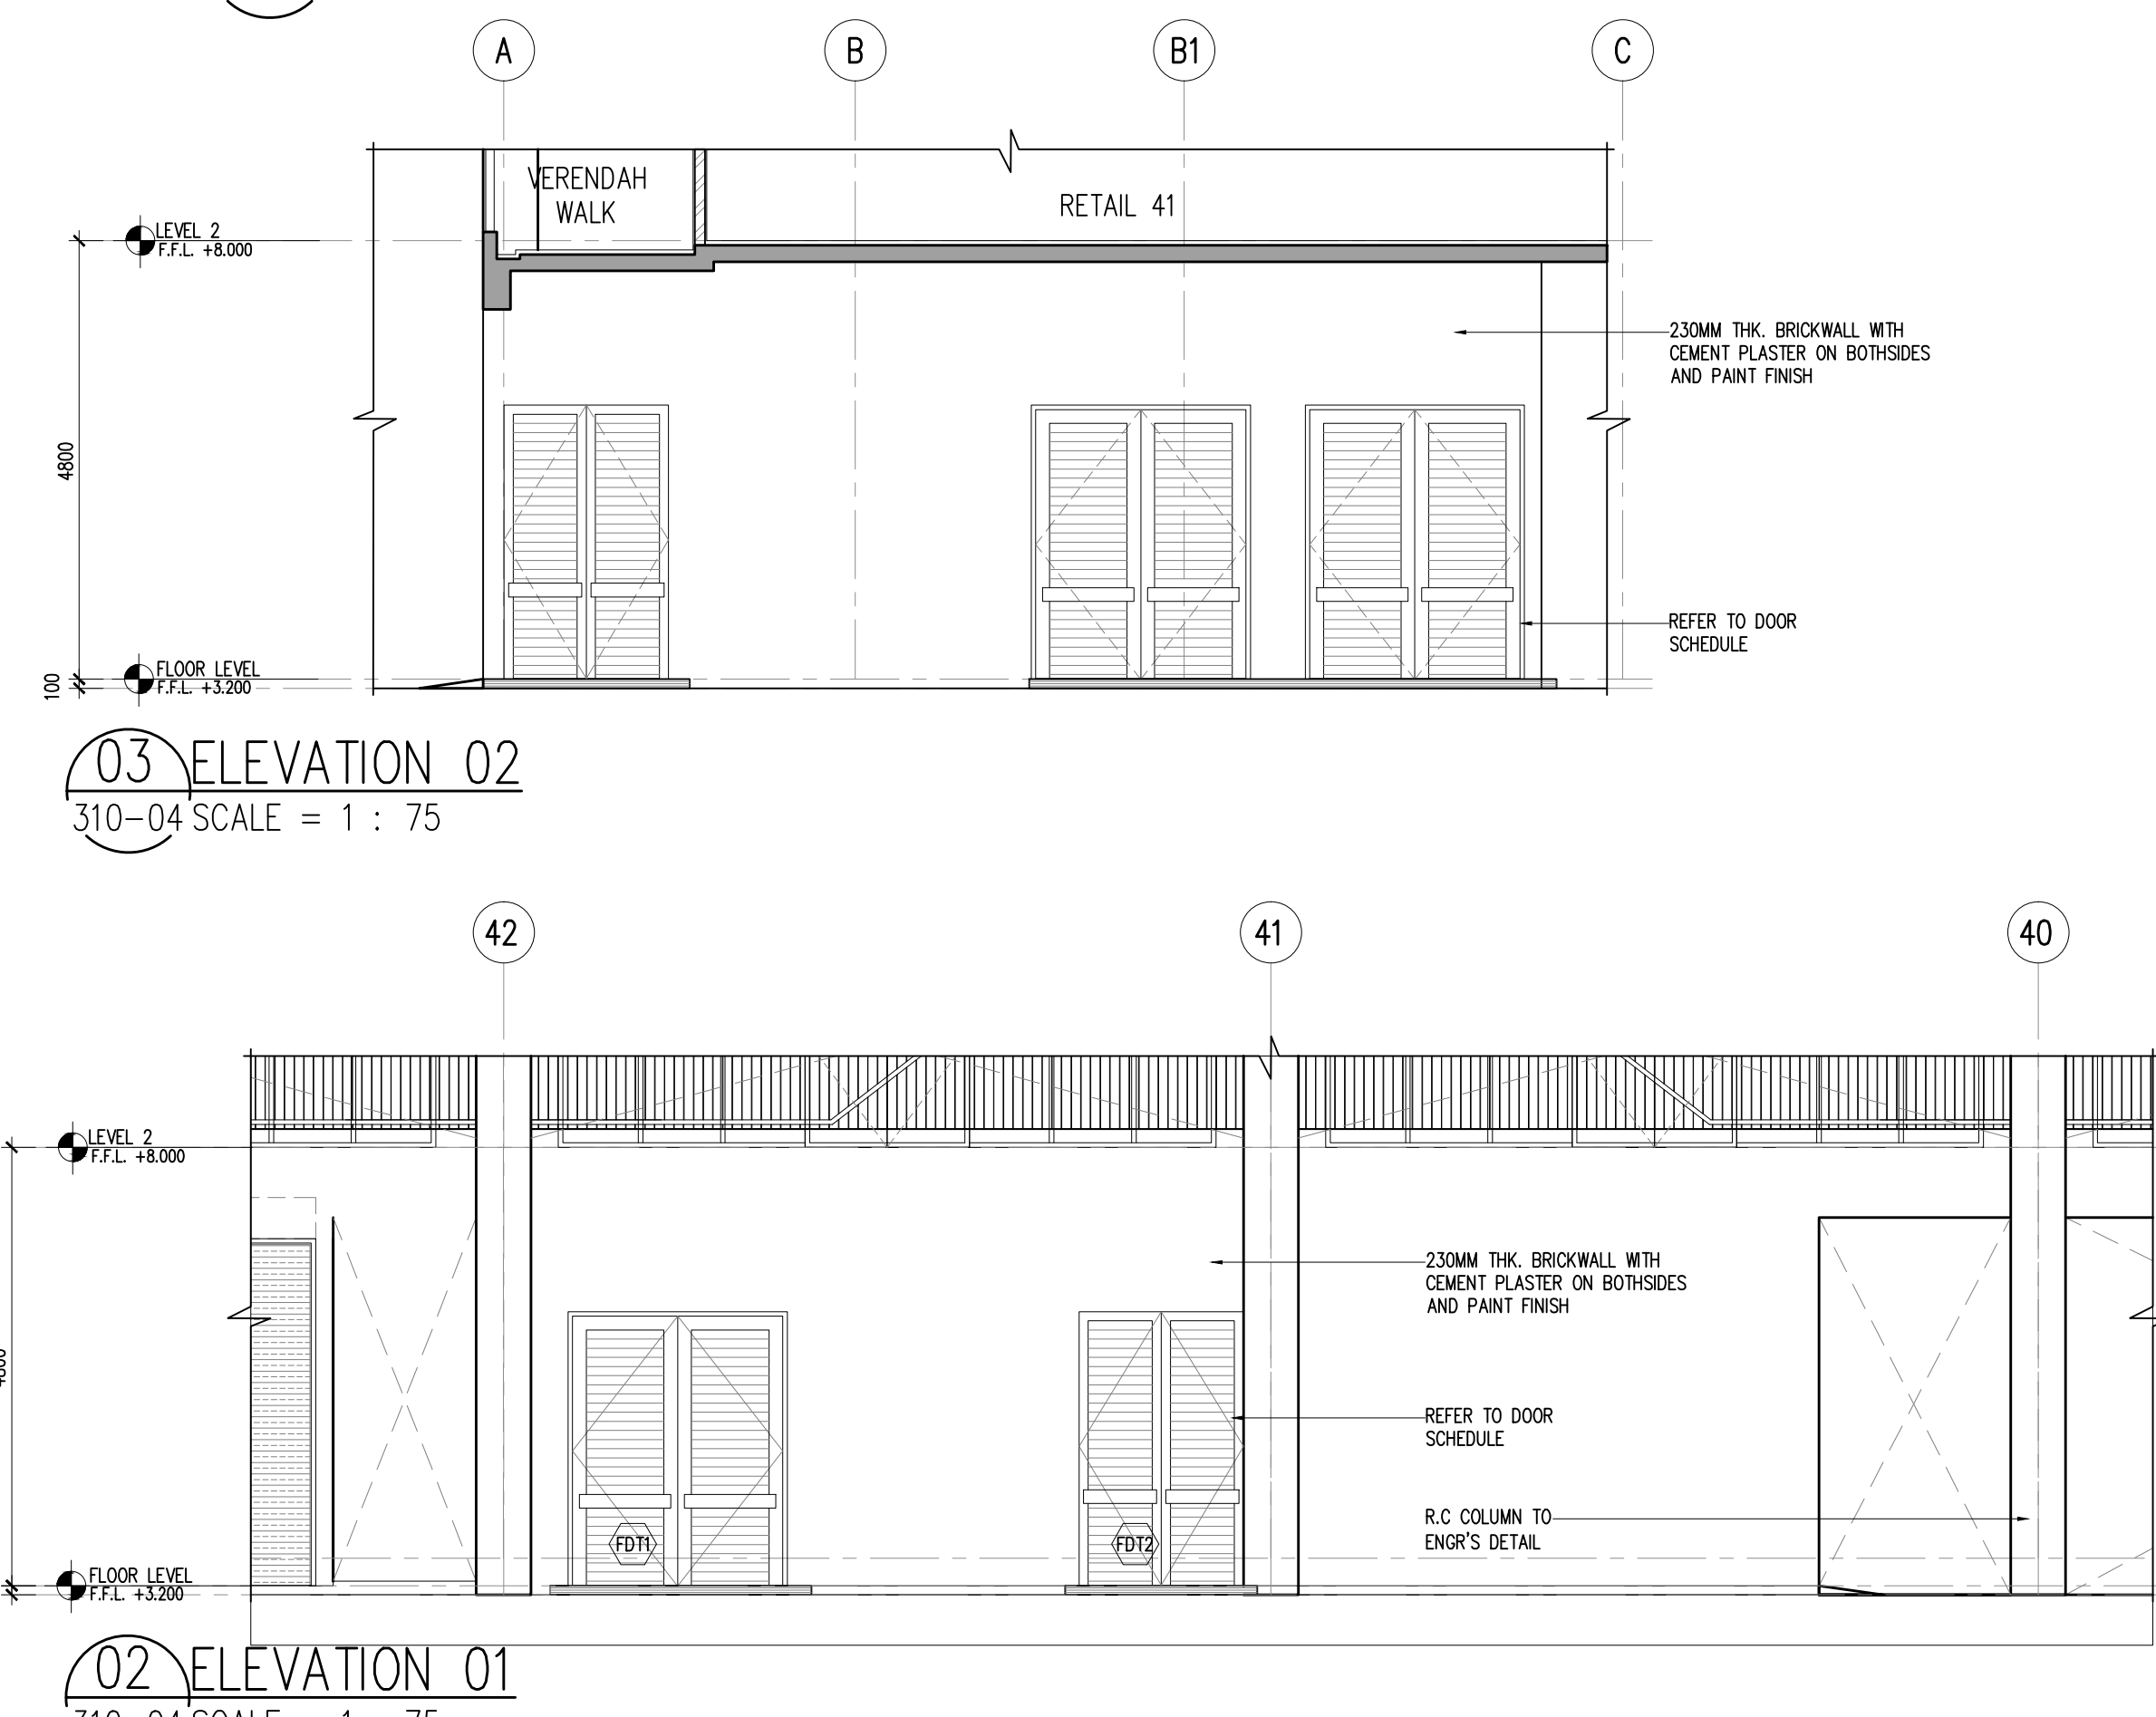

02 ELEVATION 01
310-04 SCALE = 1 : 75

