


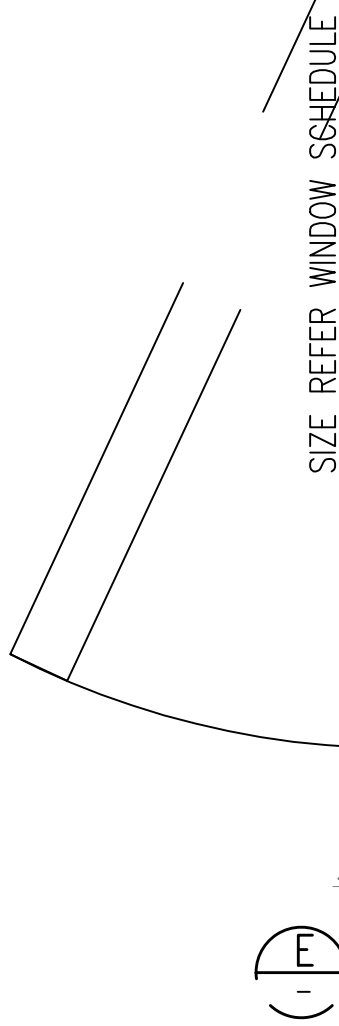


REV.	DATE	DESCRIPTION	REMARK
A-01	JAN 2017	REVISE WINDOW TYPE	-

LAND OWNER & BUILDING OWNER :

KITCHEN SPECIALIST :

DESIGN ARCHITECT :

  ARCHITECTURE GROUP - STUDIO A
CPG CONSULTANTS PTE LTD

238B, THOMSON ROAD, #12-00 TOWER B
NOVENA SQUARE, SINGAPORE 307685
TEL : +65 6357 4468 FAX : +65 6357 4469



CONSTRUCTION DRAWING
November 2017

WINDOW DETAIL
-TYPICAL TOP HUNG WINDOW
-TYPICAL CASEMENT WINDOW

SCALE: AS SHOWN		CAD NO.: 557_CA-831-04			
DRAWN BY: —		CHECKED BY: JANICE		DATE: 09 Nov. 2017	
ORIGINATOR ACRONYM		PROJECT NO.		DISCIPLINE	
BH YEW		55714		ARCH	
DWG STATUS	BLOCK	BLOCK	DWG NO.	DWG NO.	REVISION
CA	—	—	831	04	A.01