




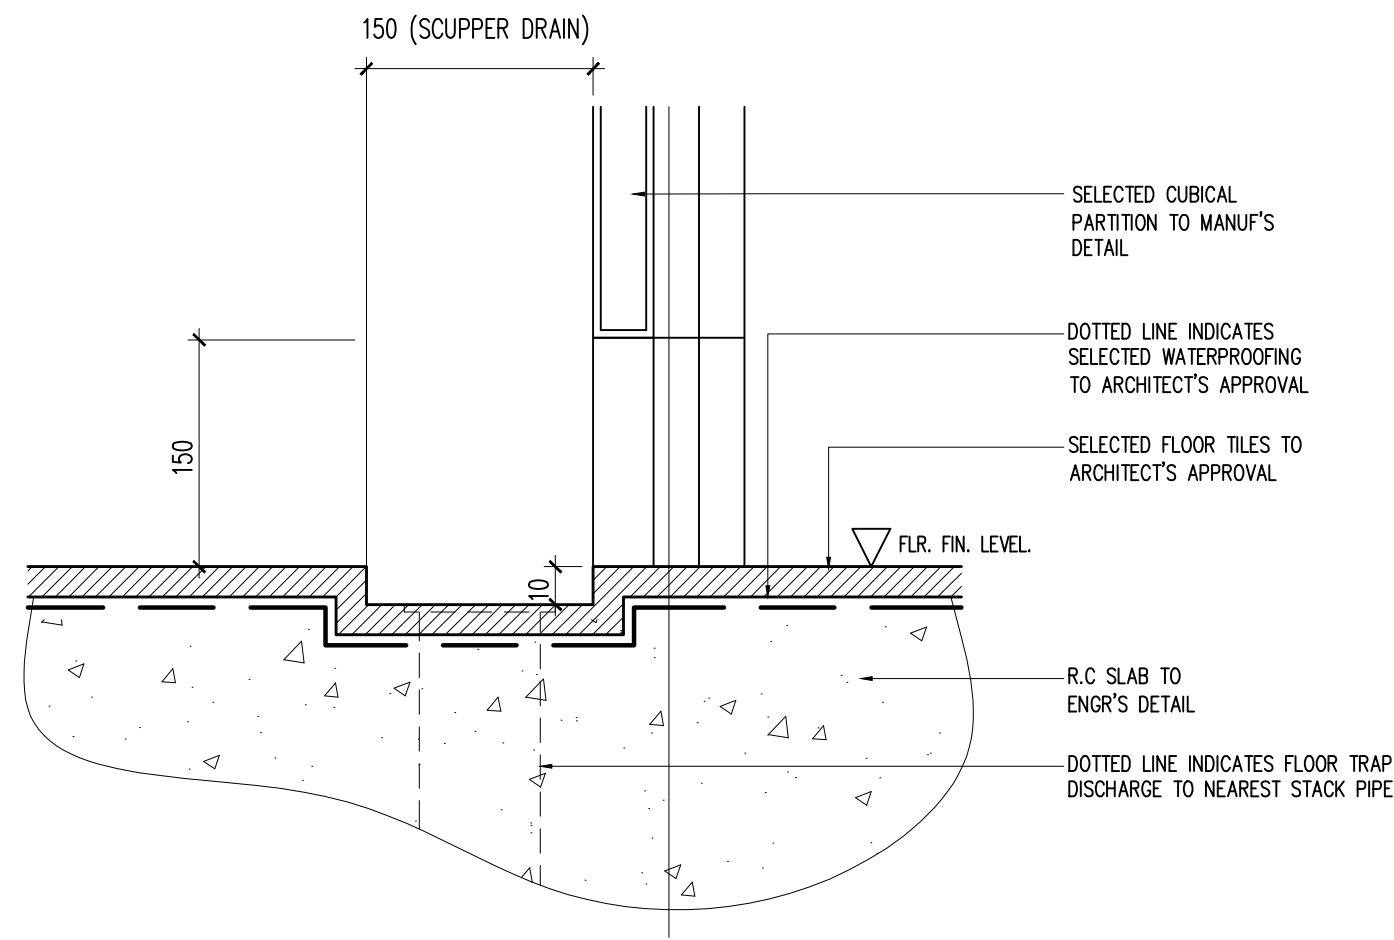


02 TYPICAL SECTION (SCUPPER DRAIN) FOR COMMON TOILET
531-15 SCALE = 1 : 5

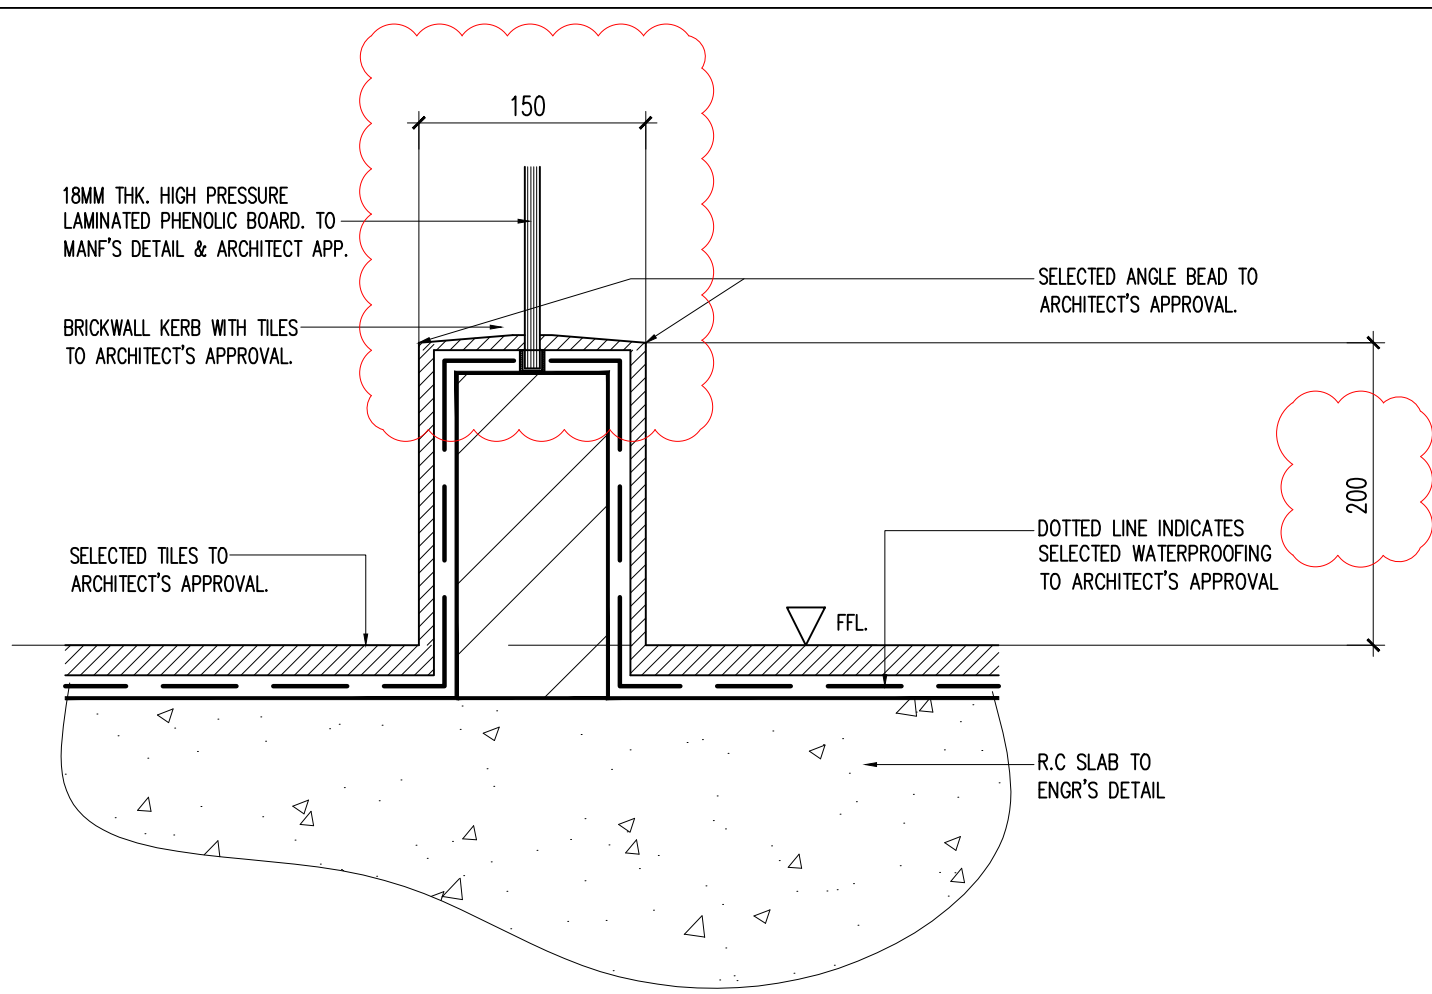


03 TYPICAL SECTION (UPSTAND DIVIDER SQ)
531-15 SCALE = 1 : 5

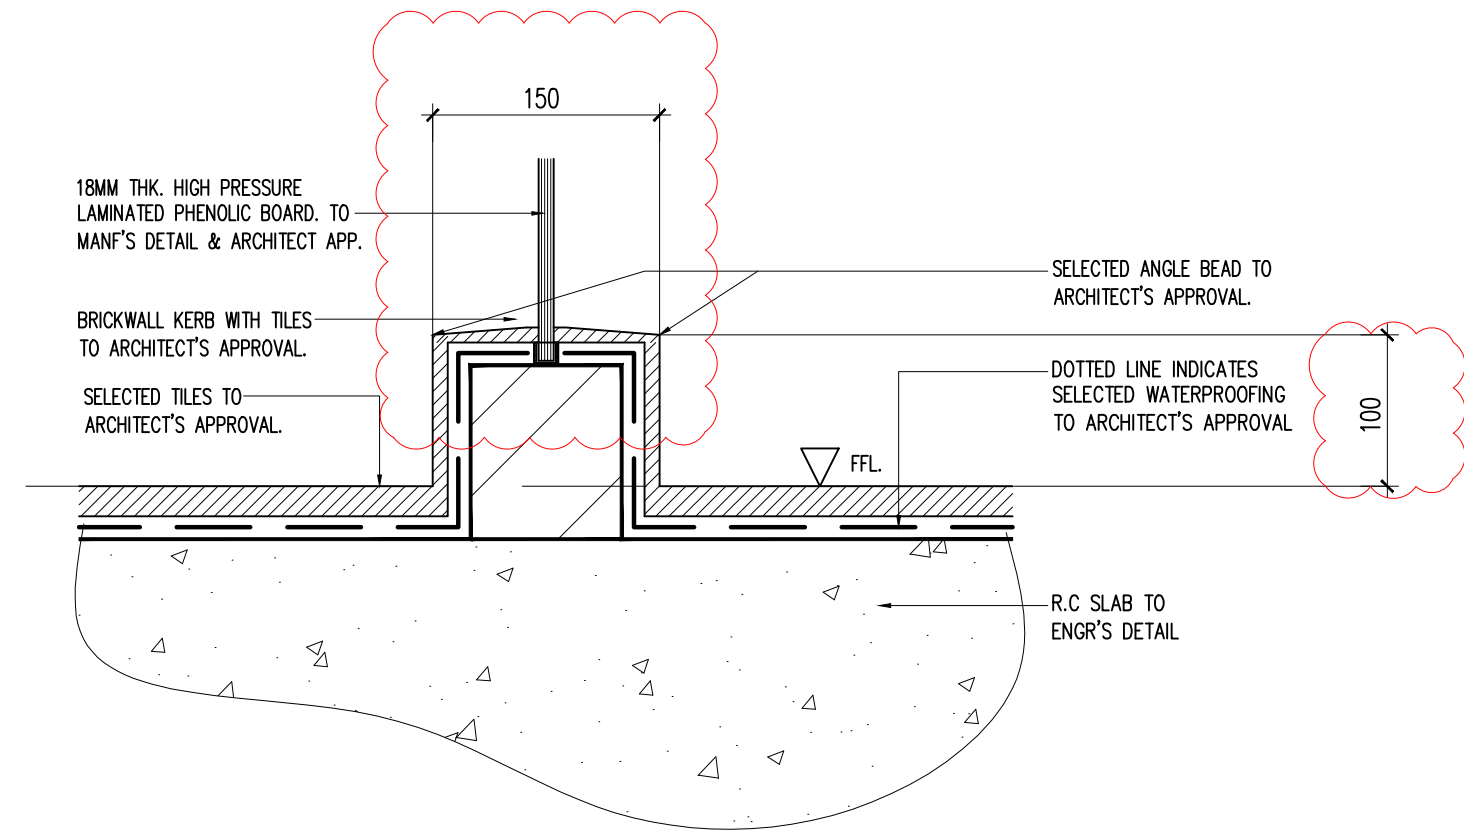


04 TYPICAL SECTION (UPSTAND DIVIDER WC)
531-15 SCALE = 1 : 5

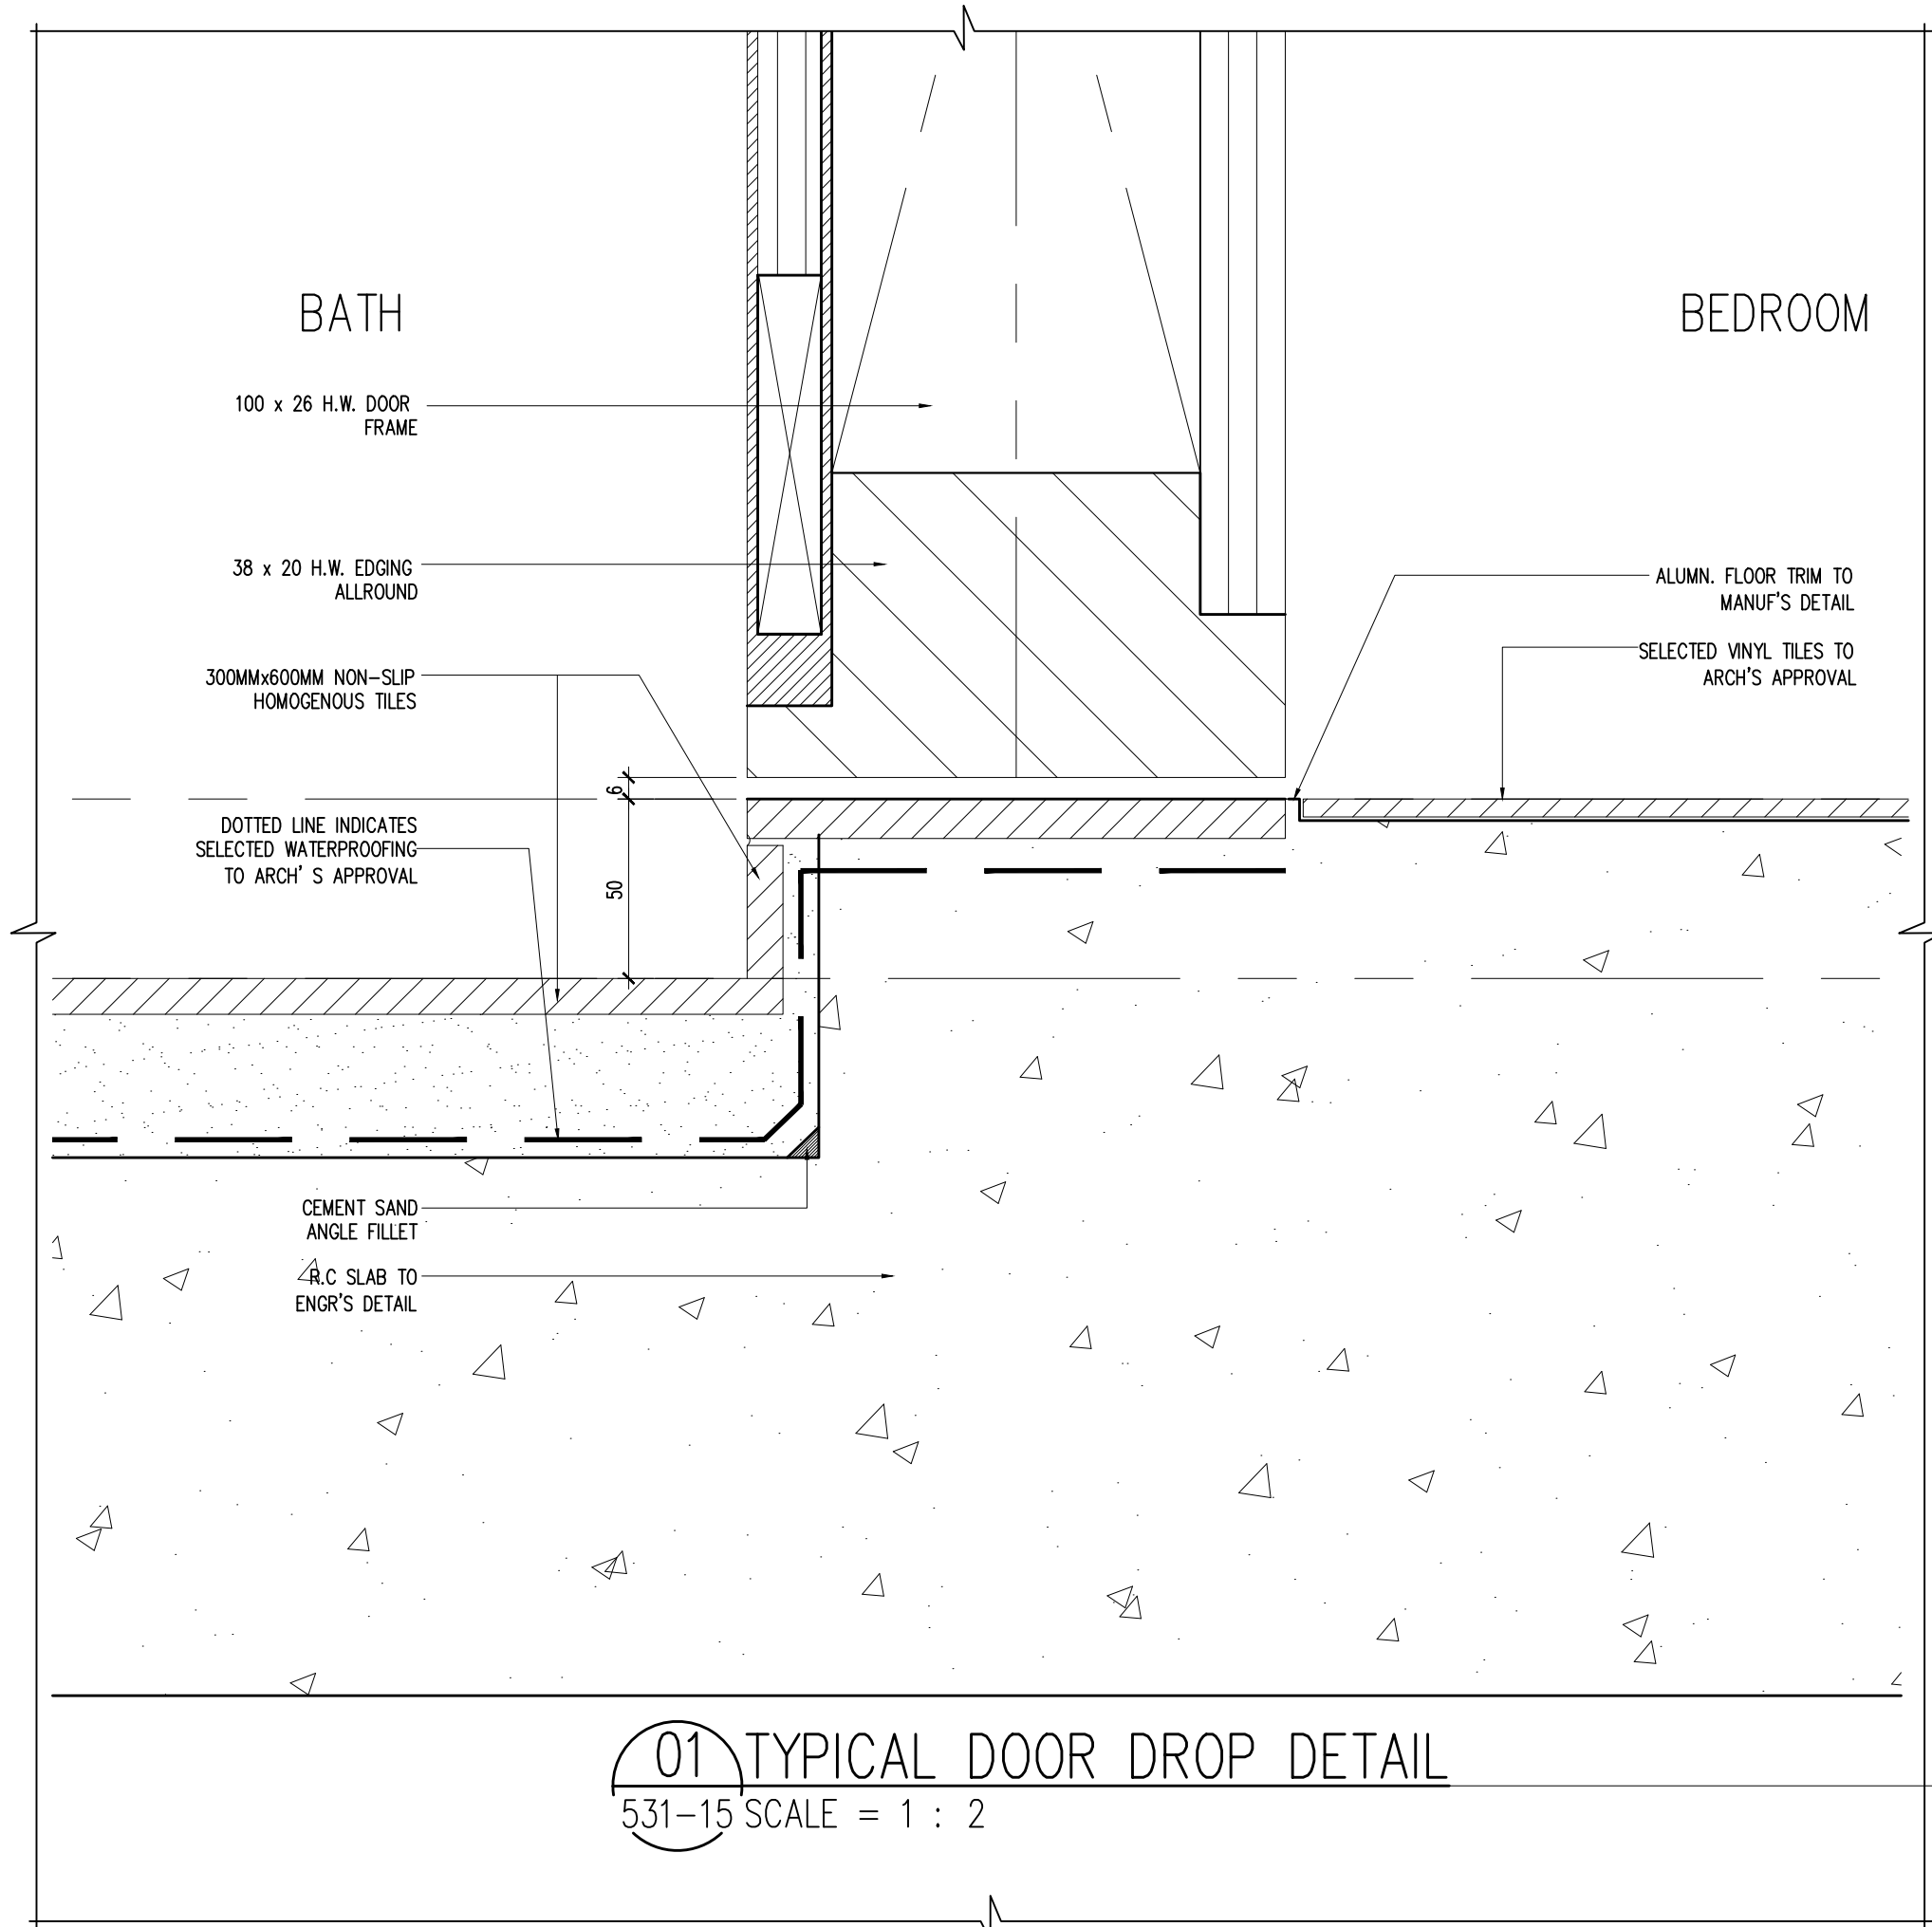

01 TYPICAL DOOR DROP DETAIL
531-15 SCALE = 1 : 2

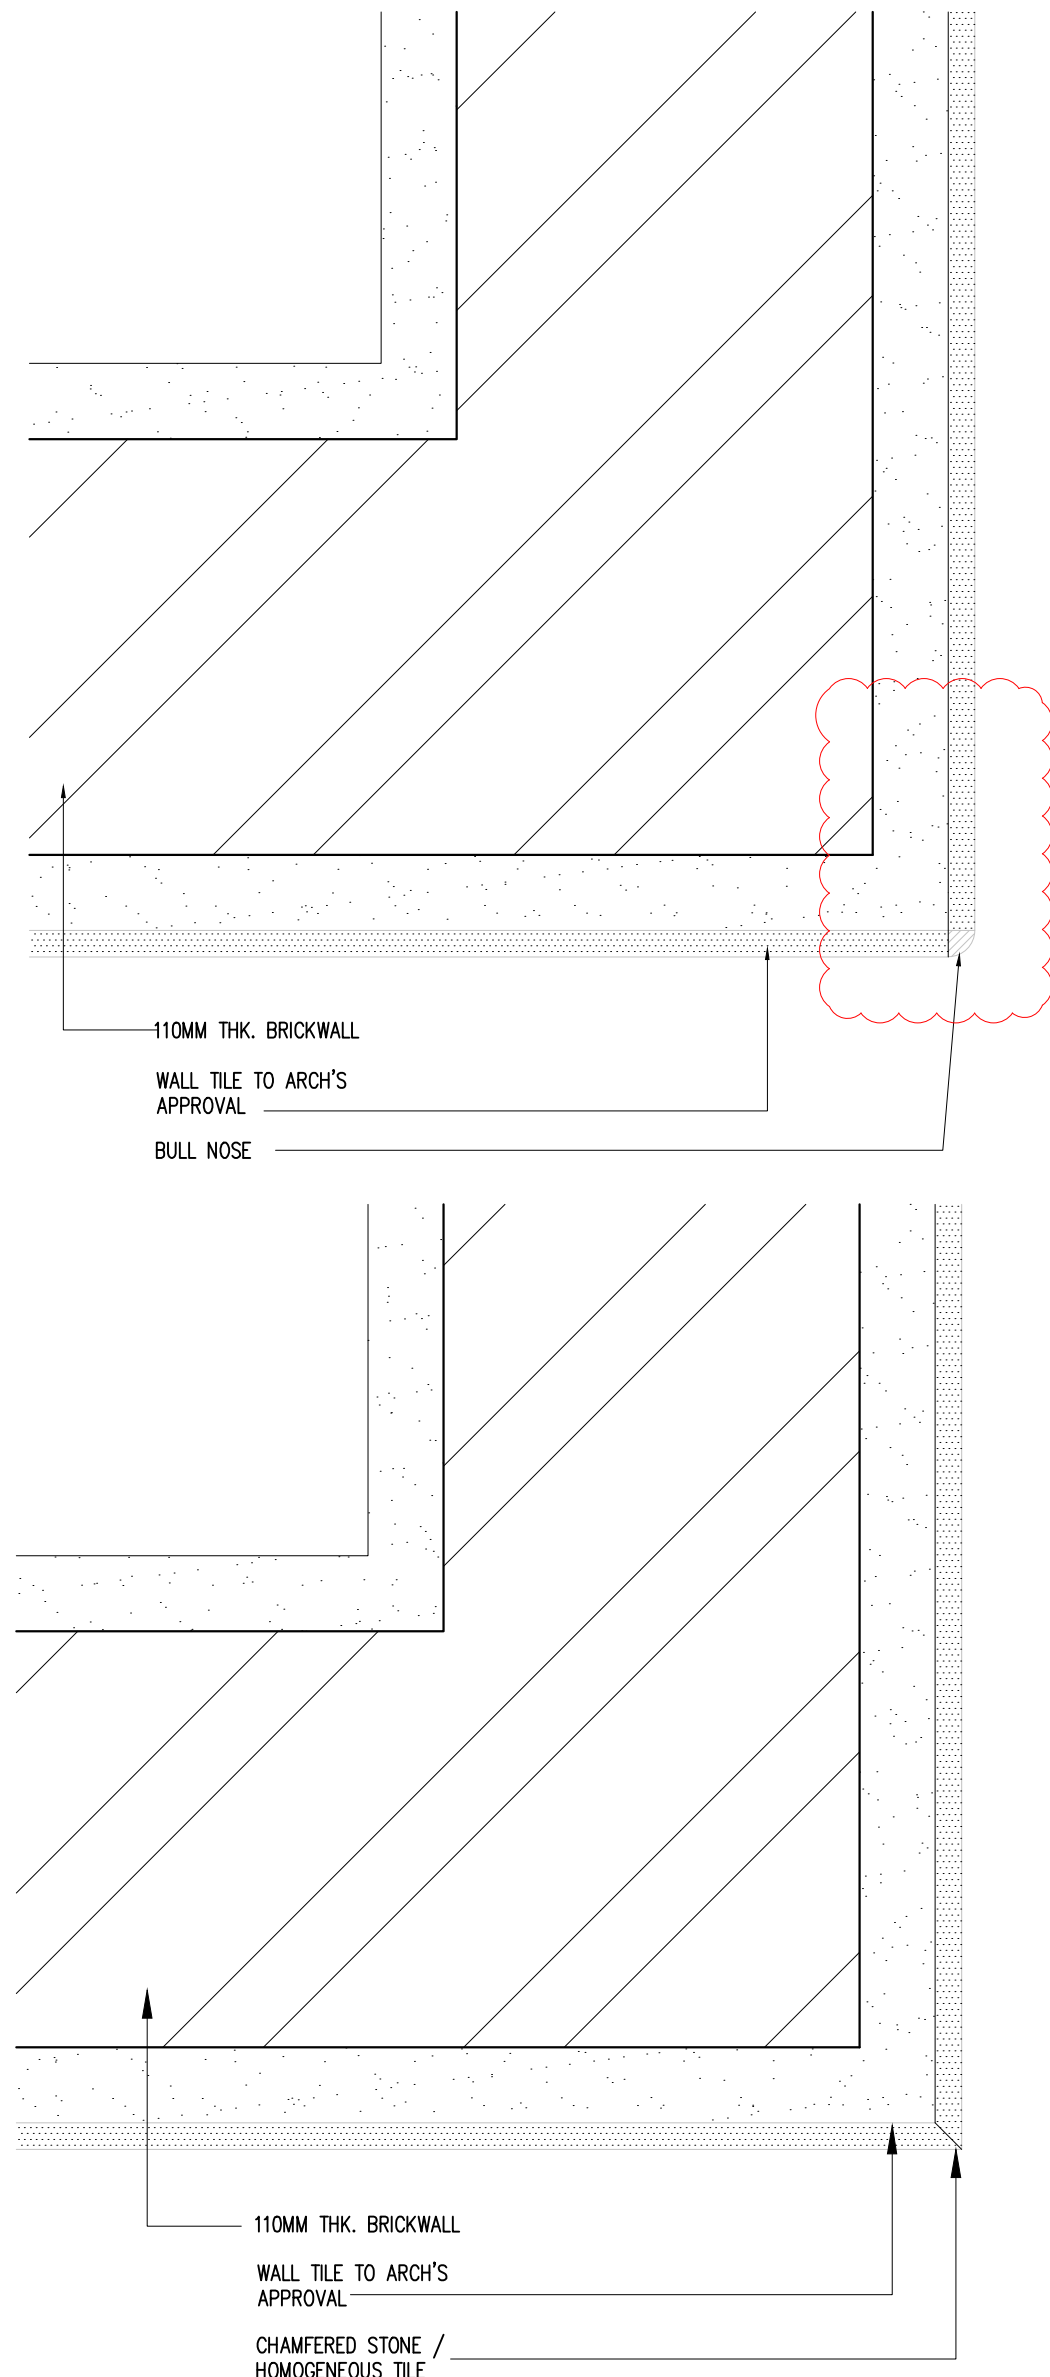


05 TYPICAL WALL TILES CORNER DETAIL
531-15 SCALE = 1 : 2

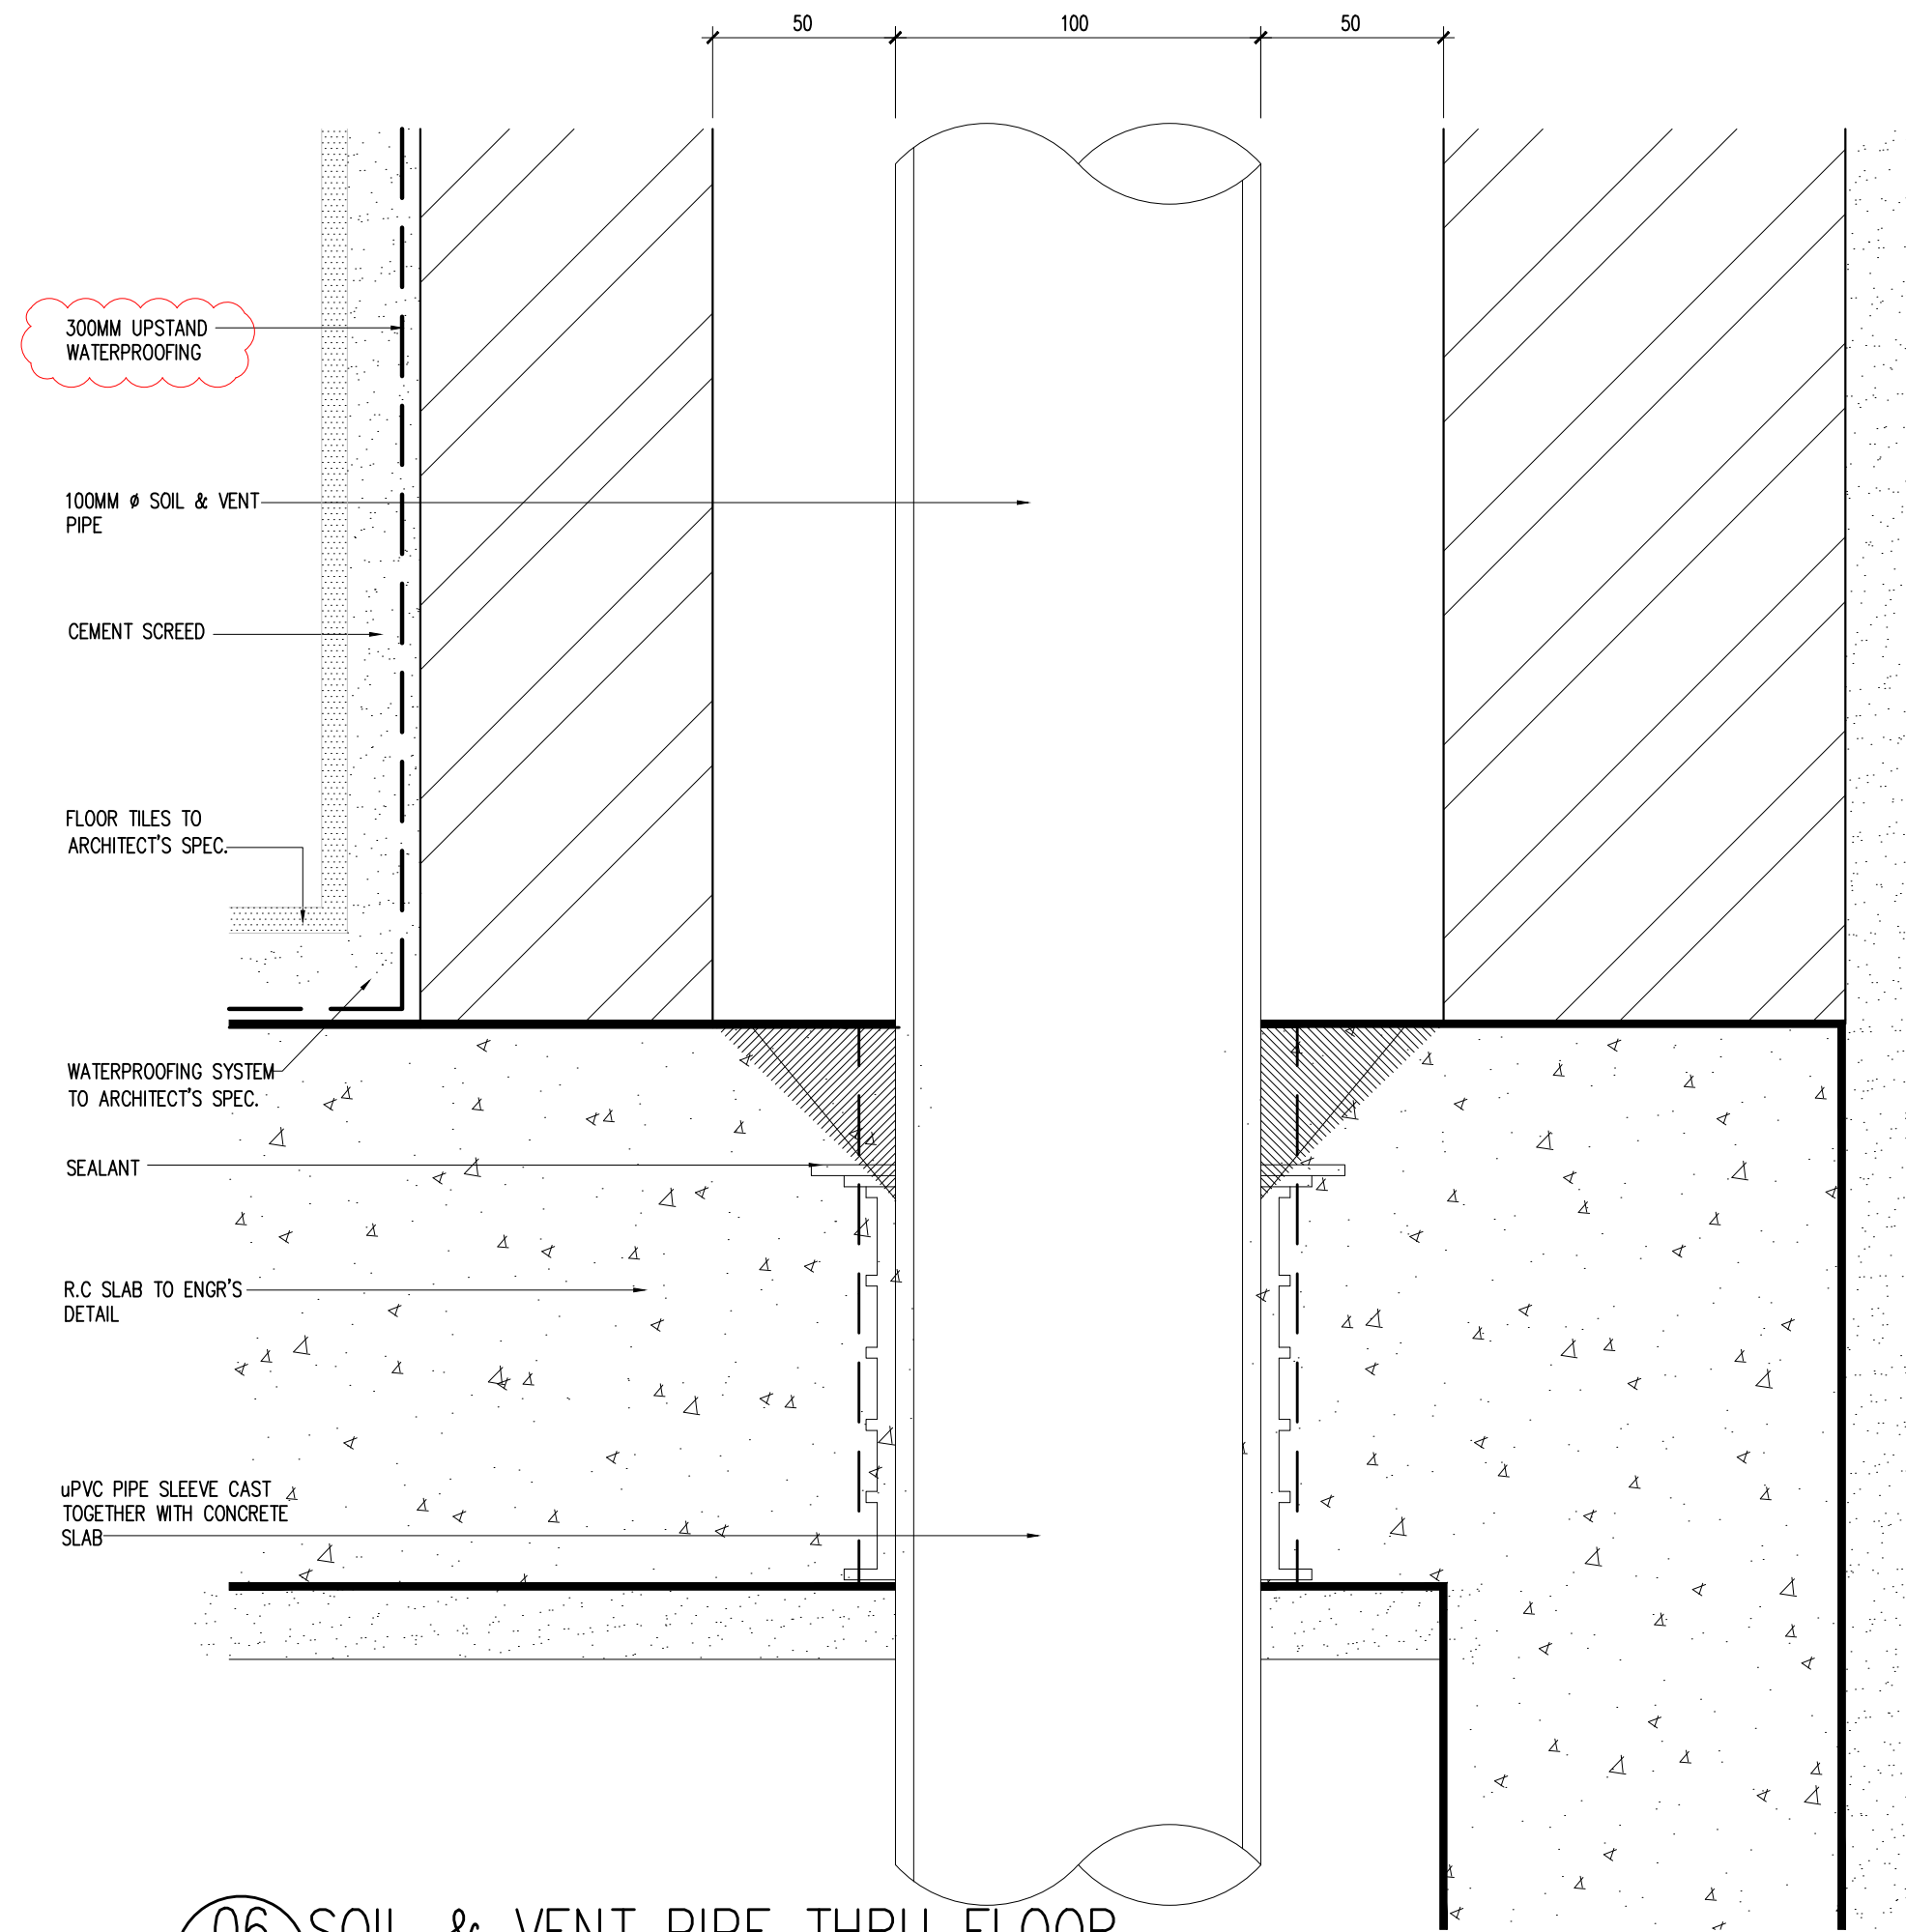

06 SOIL & VENT PIPE THRU FLOOR
531-15 SCALE = 1 : 5

Hak Cipta Terpelihara. Tidak dibenarkan mencetak mana-mana bahagian ilustrasi dalam apa jua bentuk dan dengan apa cara pun samada secara elektronik, mencetak, mekanik, rakaman atau cara lain sebelum mendapat kebenaran bertulis dari BH YEW ARCHITECTS SDN. BHD.

REV.	DATE	DESCRIPTION	REMARK
A.01	28/11/2017	REVISED TOILET DETAIL (CLOUDED)	-

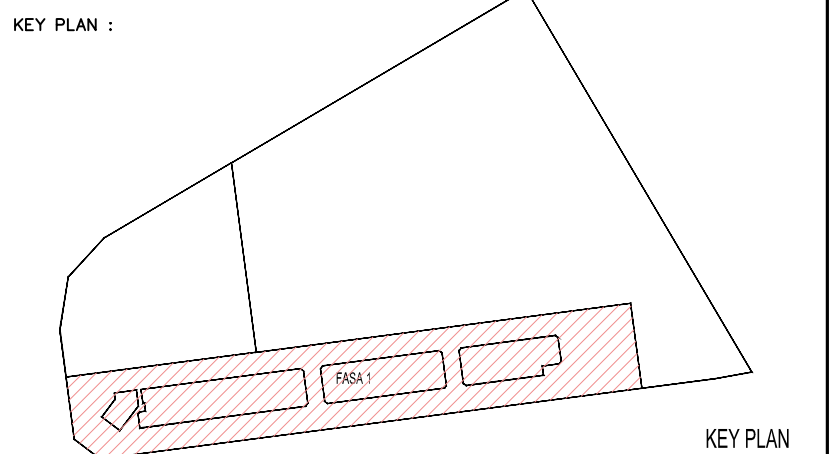

PROJECT TITLE :
CADANGAN PEMBANGUNAN BERCAMPUR DI ATAS LOT 21135, PERSIARAN CASSIA BARAT 3, MUKIM 13, SEBERANG PERAI SELATAN, PULAU PINANG YANG MENDANGUNGI :
FASA 1 :
A. 2 BLOK PANGSAPURI PERKHIDMATAN 18 TINGKAT (612 UNIT)
B. KEDAI PEJABAT 3 TINGKAT (196 UNIT)
C. 5 TINGKAT TEMPAT LETAK KENDERAAN

UNTUK : TETUAN PARAMOUNT PROPERTY (PW) SDN. BHD
LAND OWNER & BUILDING OWNER :

NAMA : MR. OOI HUN PENG
JAWATAN : KETUA PEGAWAI EKSEKUTIF
NO IC : 650619-02-5311
ALAMAT : PARAMOUNT PROPERTY (PW) SDN. BHD
WISMA PARAMOUNT, 1A (1ST FLOOR), LORONG BLM 1/1,
BANDAR LAGUNA MERBOK, 08000 SUNGAI PETANI, KEDAH
NO. TEL : 604 - 441 9191 FAX : 604 - 441 9090

KITCHEN SPECIALIST :
QS CONSULTANT :

M&E CONSULTANT :
PERUNDING P.L.A.
Consulting Mechanical & Electrical Engineers.
8-01, WISMA PANTAI, TEL. NO. : (604) 3337990
JALAN WISMA PANTAI, FAX NO. : (604) 3317337
12200 BUTTERWORTH, PENANG. E-MAIL : project@pla-group.com

C&S CONSULTANT :
PERUNDING KELANA
CIVIL & STRUCTURAL ENGINEERS
Level 12, Unit 12(D), Wisma Boon Siew,
No.1, Penang Road, 10000 Penang.
Tel: 2622628, Fax: 2641616
(Company No. AS0232772-W)

DESIGN ARCHITECT :
ARCHITECTURE GROUP - STUDIO A
CPG CONSULTANTS PTE LTD
2388, THOMSON ROAD, #12-00 TOWER B
NOVENA SQUARE, SINGAPORE 307685
TEL : +65 6357 4468 FAX : +65 6357 4469

ARCHITECT :
BH YEW ARCHITECT (SP/Y61)
15TH FLOOR, BANGUNAN AMMETUFE
NO.1, JALAN LUMUT, 50400 KUALA LUMPUR
TEL: (03) 4043-1346 FAX: (03) 4043-1349
EMAIL: ybwa@nrsb.com.my
LEMBAGA ARKITEK MALAYSIA
Ar. YEW BU HWA
ARKITEK
No Pendaftaran LAM: A/Y61
Saya mengesahkan bahawa pelan-pelan yang dihantar adalah mengikut Undang-Undang Keci Bangunan Seragam 1986 dan Undang-Undang Keci Bangunan Seragam (Jinduan) 2007 [UGS2007] dan pihdian-pihdian serta perismpidan-perismpidan dan pihd-pihd Majlis Perbandaran Seberang Perai. Saya mengesahkan bahawa kerja-kerja pembinaan akan dijalankan dibawah peryfikan saya. Saya mengesahkan dan menguaku bahwa pelan-pelan bangunan adalah setara dengan pelan kebenaran merancang yang dikeluarkan dan akan memotuhi ulasan serta syarat-syarat teknik.

CONSTRUCTION DRAWING
NOVEMBER 2017

LUKSAN :
TOILET DETAIL
- TYPICAL DROP DETAIL, TYPICAL SECTION
- TYPICAL WALL TILES CORNER DETAIL
- SOIL & VENT PIPE THRU FLOOR

SCALE: AS SHOWN		CAD NO.: 557_CA-531-13			
DRAWN BY: izwan/abdul rahim		CHECKED BY: HAZRAL/ANICE		DATE: 28 November 2017	
ORIGINATOR ACRONYM		PROJECT NO.		DISCIPLINE	
BH YEW		55714		ARCH	
DWG STATUS	BLOCK	BLOCK	DWG NO.	DWG NO.	REVISION
CA	—	—	531	13	A.01