

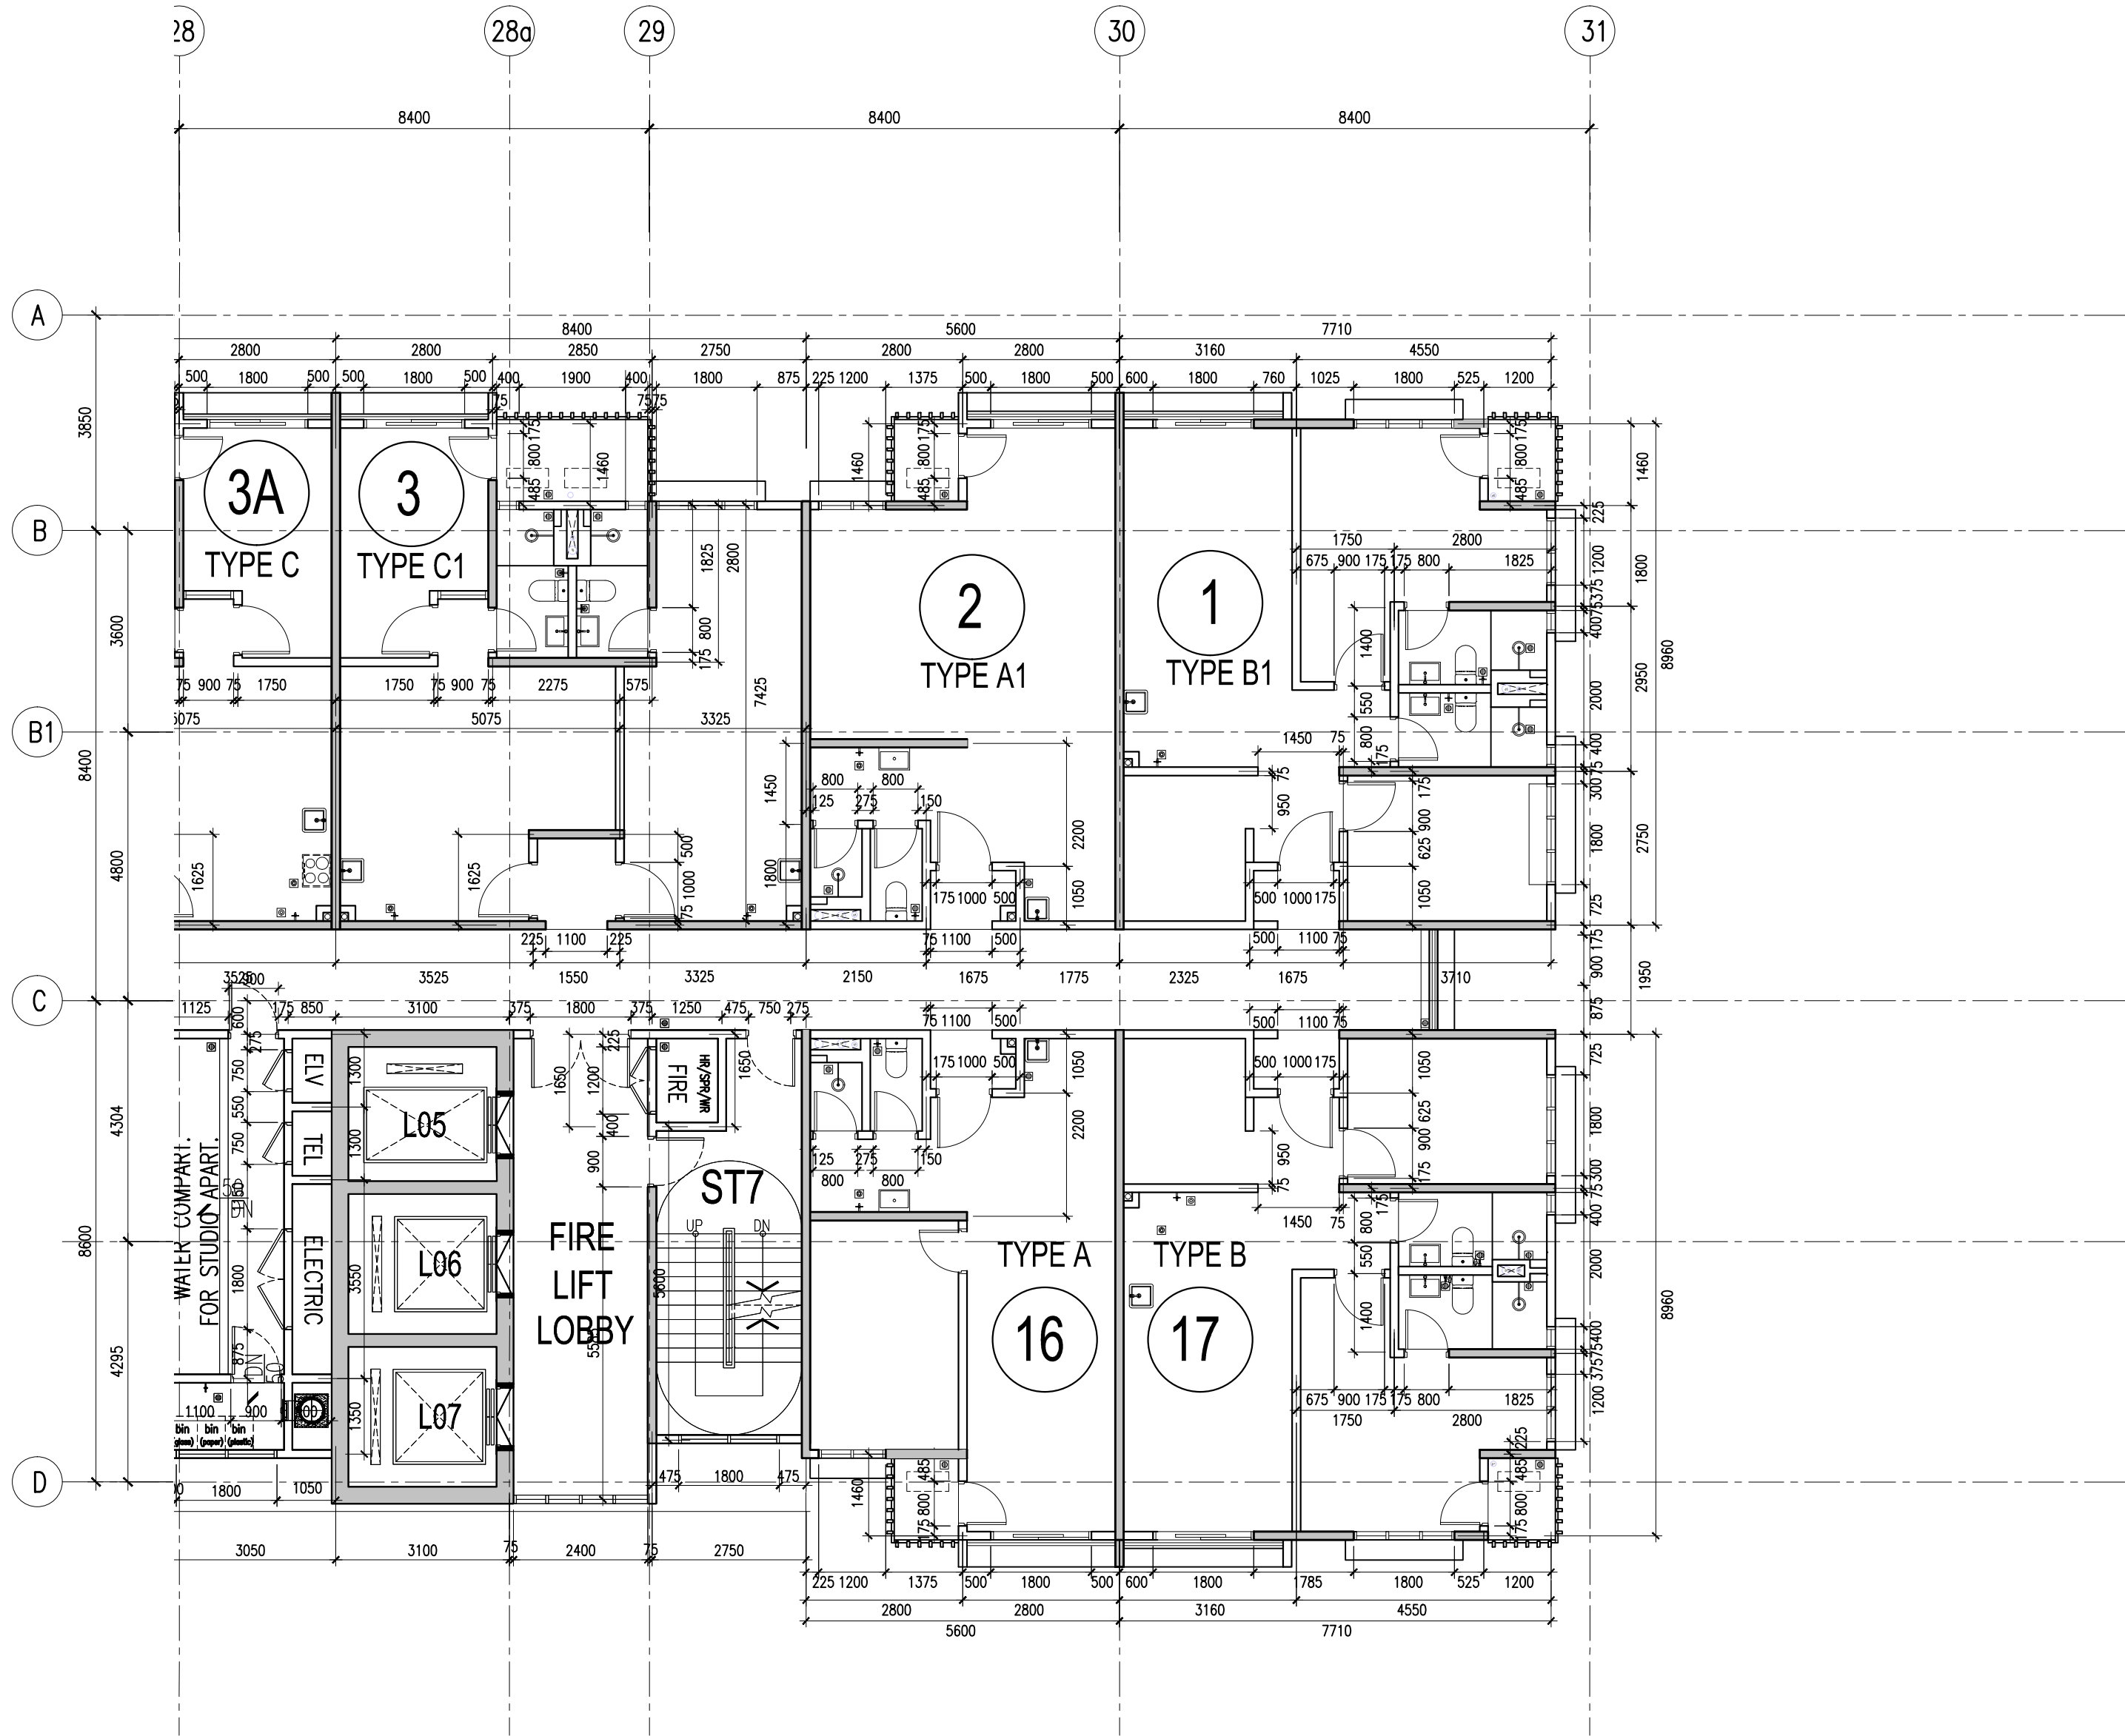


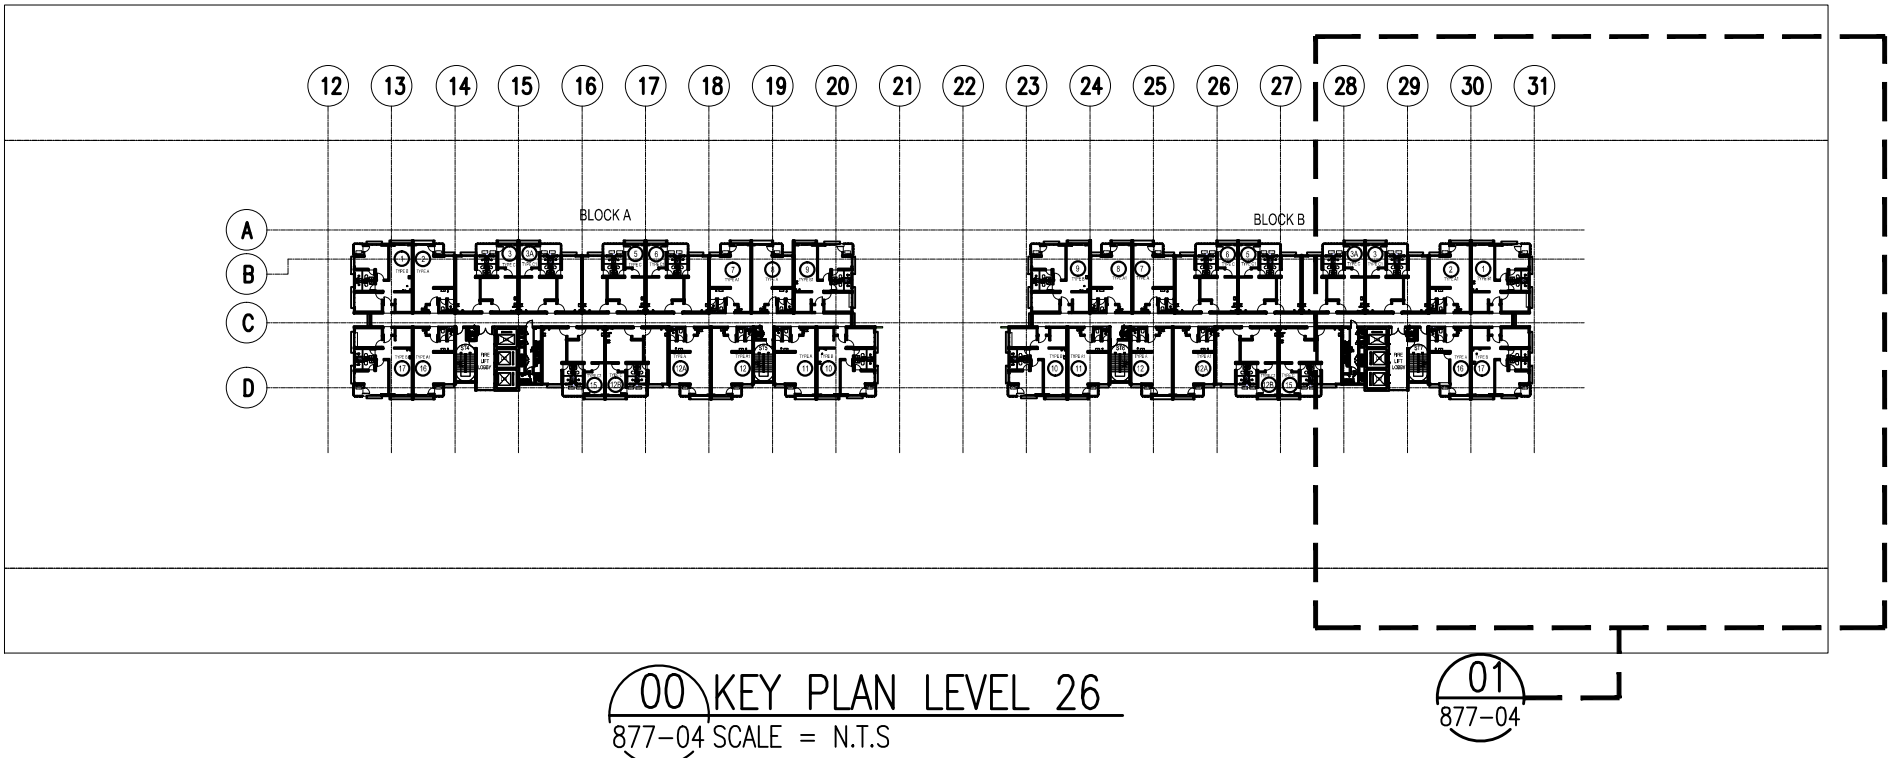

Hak Cipta Terpelihara. Tidak dibenarkan mencetak mana-mana bahagian ilustrasi dalam apa jua bentuk dan dengan apa cara pun samada secara elektronik, mencetak, mekanik, rakaman atau cara lain sebelum mendapat kebenaran bertulis dari BH YEW ARCHITECTS SDN. BHD.

REV.	DATE	DESCRIPTION	REMARK

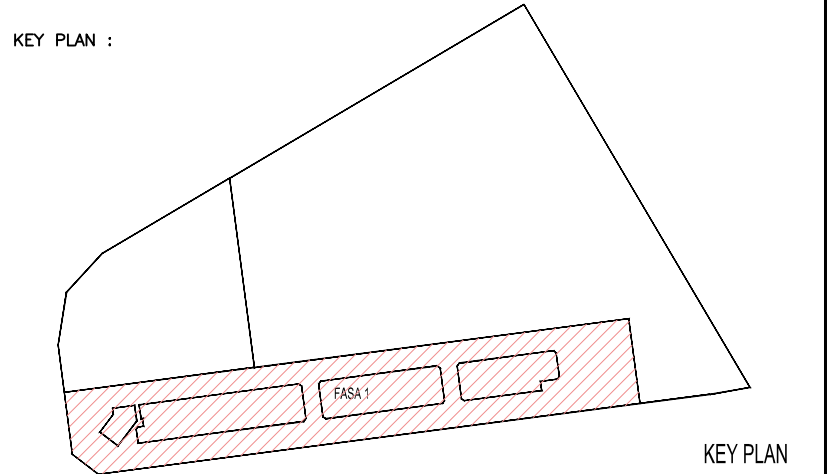

PROJECT TITLE :
CADANGAN PEMBANGUNAN BERCAMPUR DI ATAS LOT 21135, PERSIARAN
CASSIA BARAT 3, MUKIM 13, SEBERANG PERAI SELATAN, PULAU PINANG
YANG MENGANDUNGI :

FASA 1:
A. 2 BLOK PANGSAPURI PERKHIDMATAN 18 TINGKAT (612 UNIT)
B. KEDAI PEJABAT 3 TINGKAT (136 UNIT)
C. 5 TINGKAT TEMPAT LETAK KENDERAAN

UNTUK : TETUAN PARAMOUNT PROPERTY (PW) SDN. BHD
LAND OWNER & BUILDING OWNER :

NAMA : MR. OOI HUN PENG
JAWATAN : KETUA PEGAWAI EKSEKUTIF
NO IC : 650819-02-5311
ALAMAT : PARAMOUNT PROPERTY (PW) SDN. BHD
WISMA PARAMOUNT, 1A (1ST FLOOR), LORONG BLM 1/1,
BANDAR LAGUNA MERBOK, 08000 SUNGAI PETANI, KEDAH
NO. TEL : 604 - 441 9191 FAX : 604 - 441 9090

KITCHEN SPECIALIST :

QS CONSULTANT :

M&E CONSULTANT :
PERUNDING P.L.A.
Consulting Mechanical & Electrical Engineers.
8-01, WISMA PANTAI, TEL. NO. : (604) 3337990
JALAN WISMA PANTAI, FAX NO. : (604) 3317337
12200 BUTTERWORTH, PENANG. E-MAIL : project@pla-group.com

C&S CONSULTANT :
PERUNDING KELANA
CIVIL & STRUCTURAL ENGINEERS
Level 12, Unit 12(D), Wisma Boon Siew,
No.1, Penang Road, 10000 Penang.
Tel: 2622626, Fax: 2641618
(Company No. AS0232772-W)

DESIGN ARCHITECT :
ARCHITECTURE GROUP - STUDIO A
CPG CONSULTANTS PTE LTD
238B, THOMSON ROAD, #12-00 TOWER B
NOVENA SQUARE, SINGAPORE 307685
TEL : +65 6357 4468 FAX : +65 6357 4469

ARCHITECT :
BH YEW ARCHITECT (SP/Y61)
15TH FLOOR, BANGUNAN AMMETUFE
NO.1, JALAN LUMUT, 50400 KUALA LUMPUR
TEL: (03) 4043-1346 FAX: (03) 4043-1349
EMAIL: ybhwa@nrasb.com.my

LEMBAGA
ARKITEK
MALAYSIA
Ar. YEW BU HWA
ARKITEK
No. Pendaftaran LAM-A/Y61
Saya mengesahkan bahawa pelan-pelan yang dihantar adalah mengikut Undang-Undang Kecil Bangunan
Seragam 1986 dan Undang-Undang Kecil Bangunan Seragam (Revisi) 2007 [MBS2007] dan
gundam-pindan serta perancangan-perancangan dan pelan-pelan Mula Perancangan Seberang Perai.
Saya mengesahkan bahawa kerja-kerja pembinaan akan dijalankan dibawah pengawasan saya.
Saya mengesahkan dan mengikut bahawa pelan-pelan bangunan adalah sah dan sahaja dengan pelan
merancang yang diluluskan dan akan mematuhi ulasan serta syarat-syarat jabatan teknikal.

CONSTRUCTION DRAWING
DECEMBER 2017

LUKISAN :

BRICKWALL SETTING OUT
-KEY PLAN LEVEL 26
-LEVEL 26 (PART 4 OF 4)

SCALE: AS SHOWN	CAD NO.: 557_CA-877-04	DATE: 5 Dec 2017
DRAWN BY: abdul rahim	CHECKED BY: HAZRAL/UNICE	PROJECT NO. 55714
ORIGINATOR ACRONYM BH YEW	DISCIPLINE ARCH	REVISION A
DWG STATUS CA	BLOCK -	DWG NO. 877
BLOCK -	DWG NO. 04	REVISION A

01 BRICKWALL SETTING OUT-LEVEL 26 (PART 4 OF 4)
877-04 SCALE = 1 : 100