




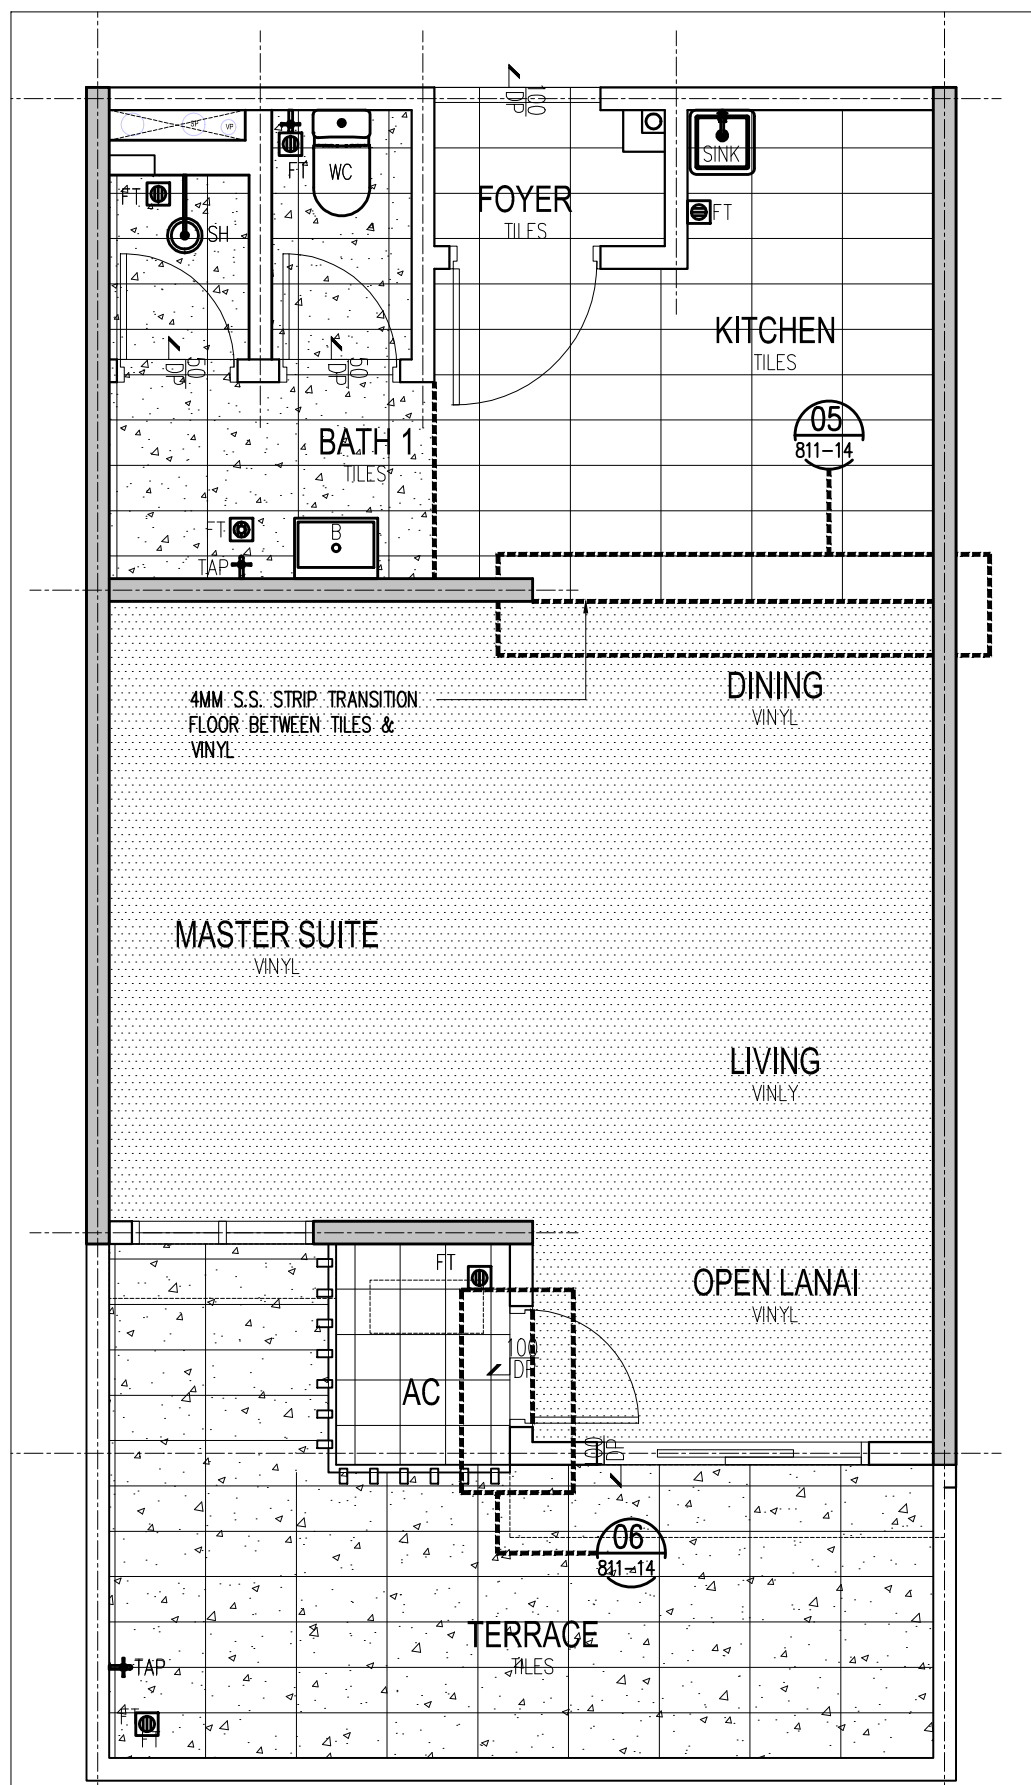


01 KEY PLAN TYPE A, A1&A2
811-14 SCALE = 1 : 50

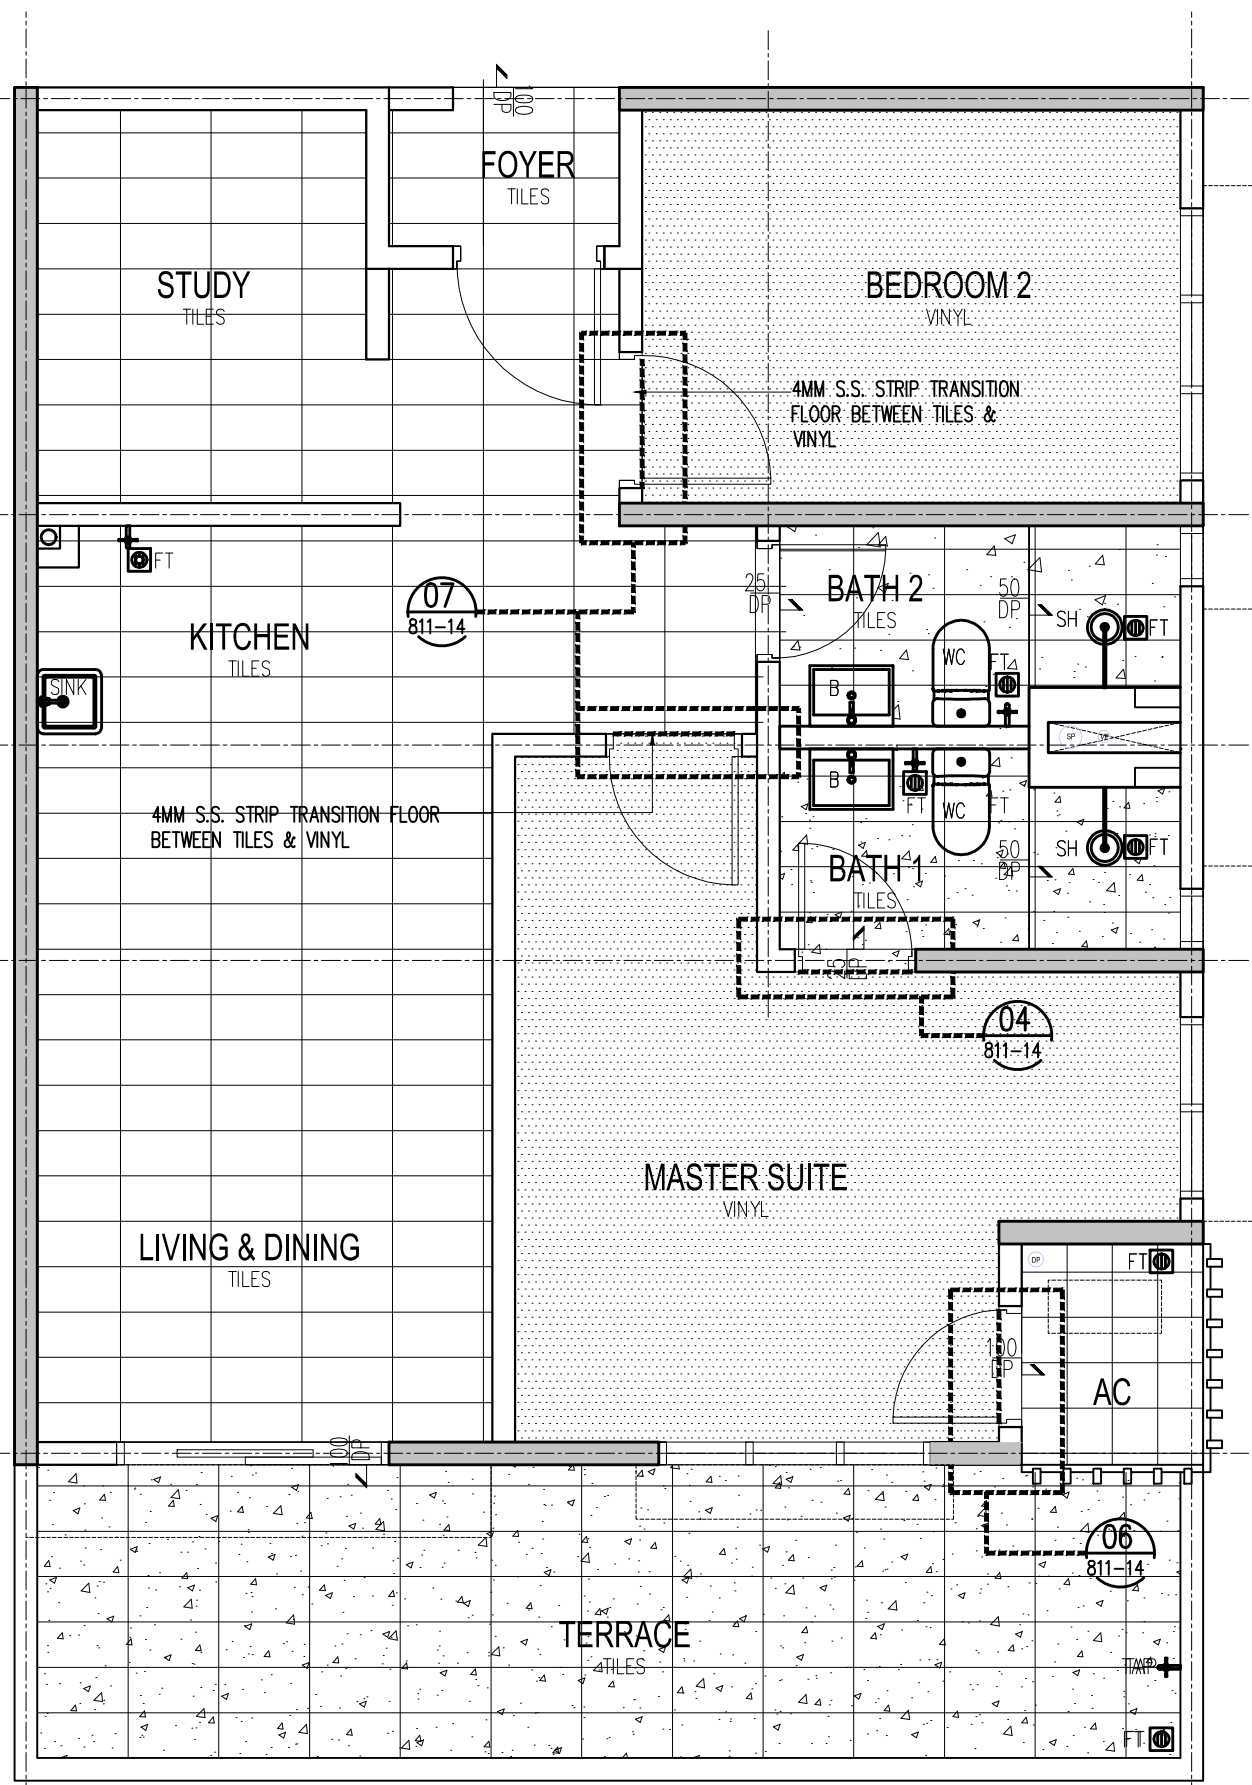


02 KEY PLAN TYPE B, B1&B2
811-14 SCALE = 1 : 50

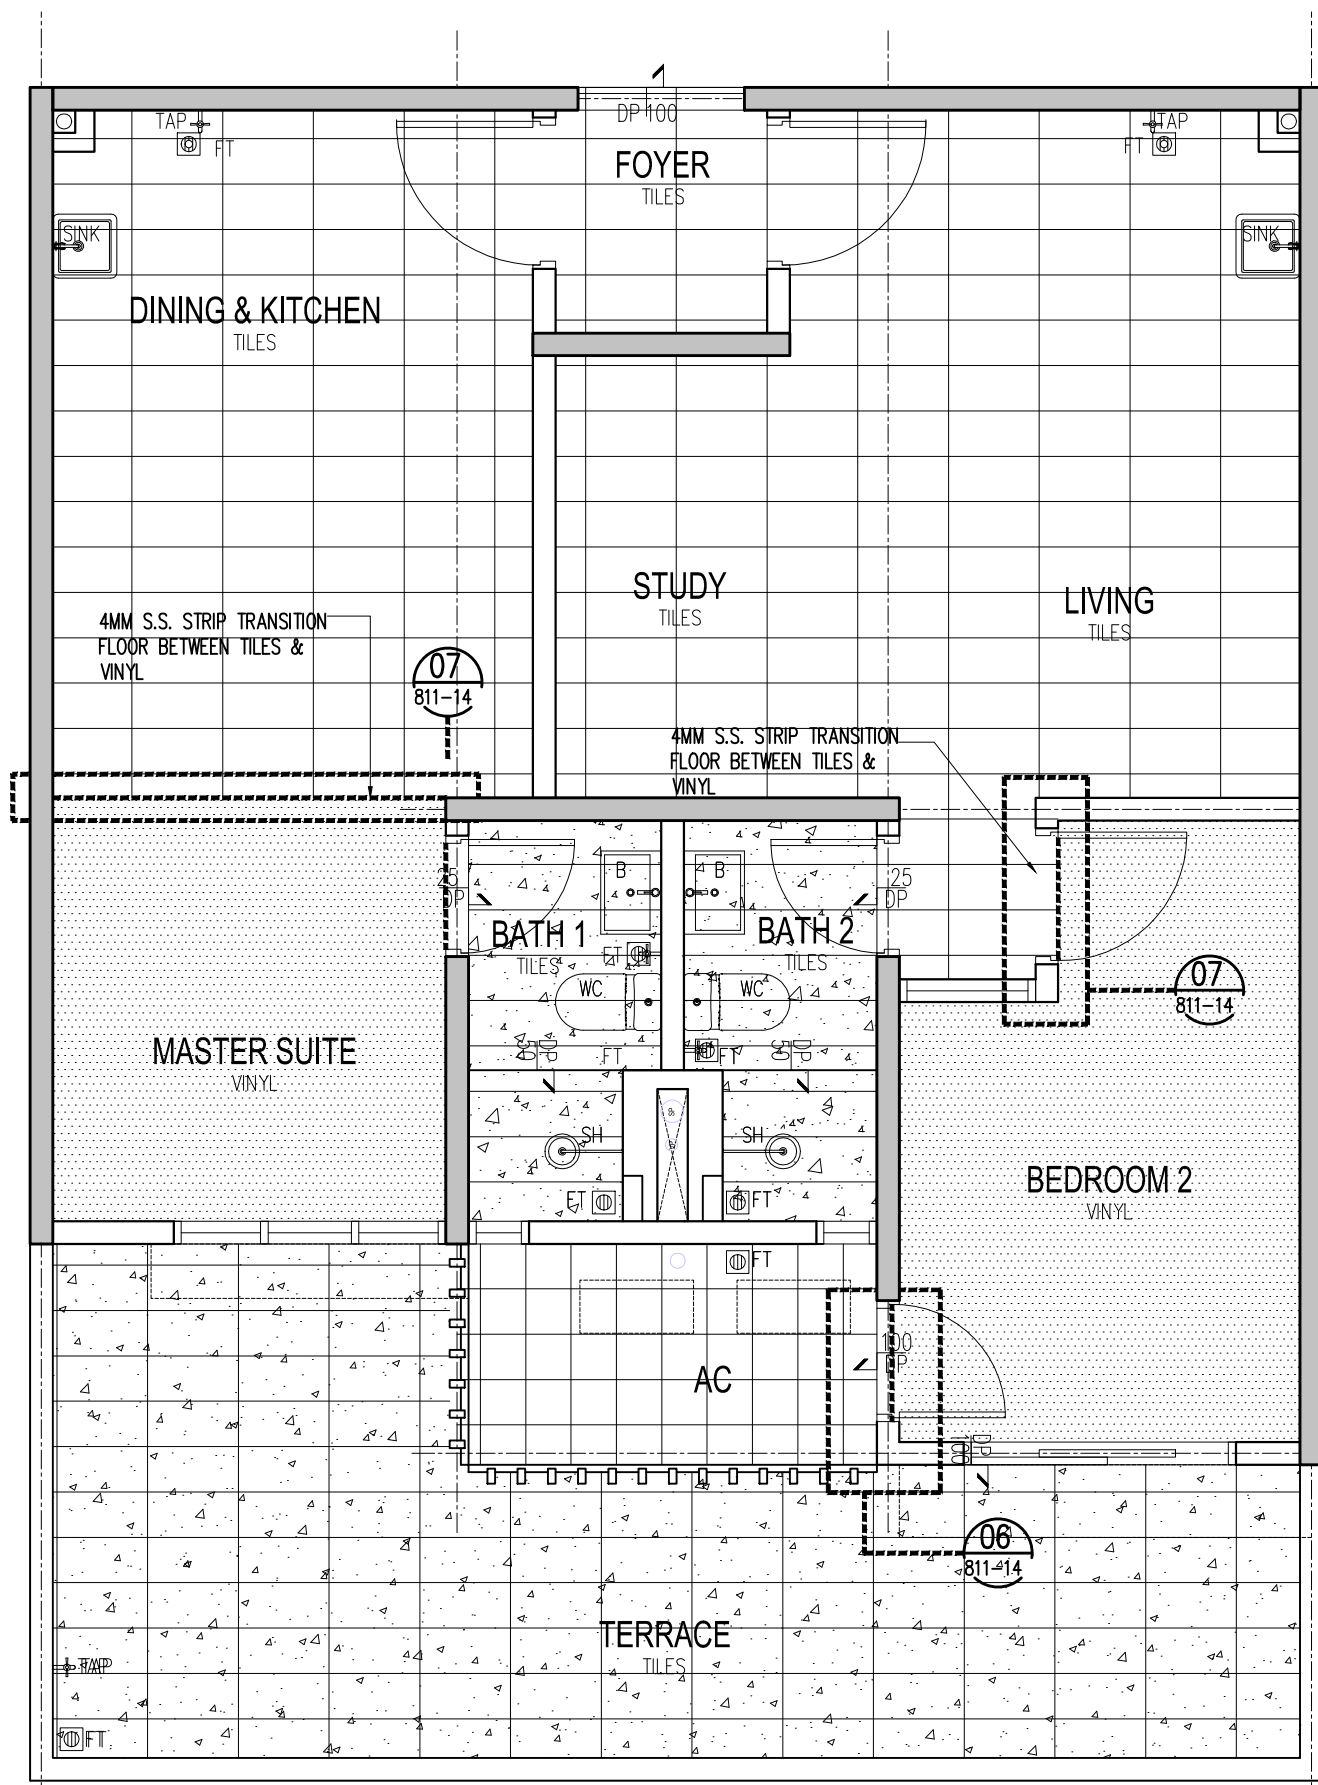


03 KEY PLAN TYPE C, C1&C2
811-14 SCALE = 1 : 50

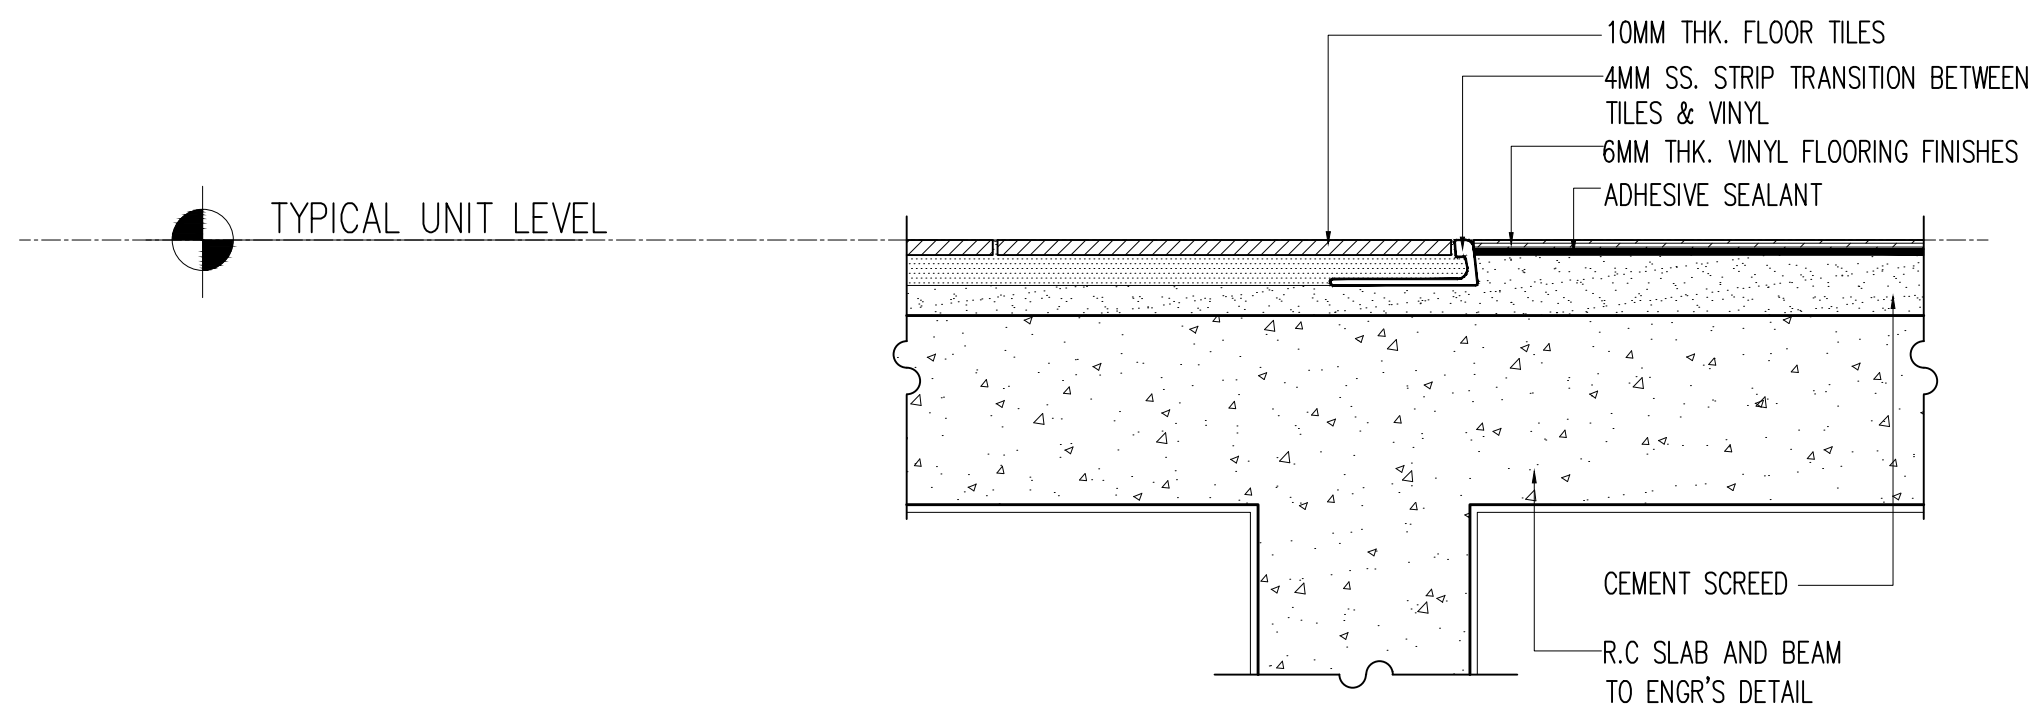


05 TYPICAL DETAIL FLOORING TRANSITION
811-14 SCALE = 1 : 5

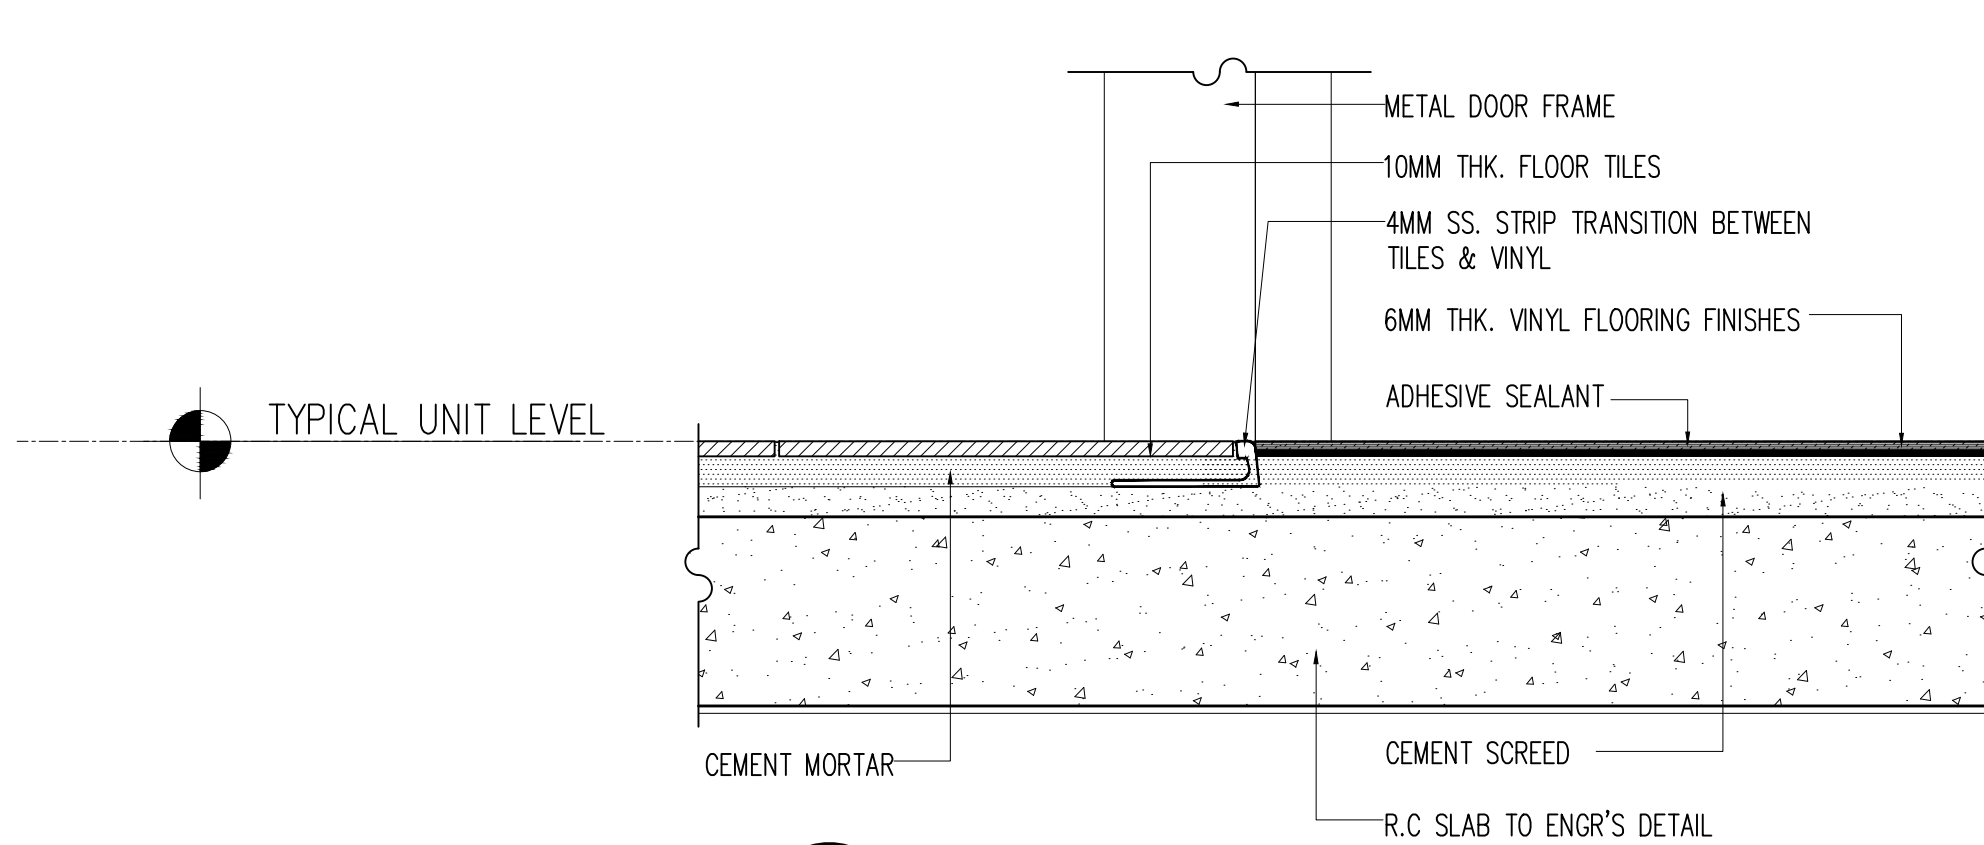

07 TYPICAL DETAIL FLOORING TRANSITION
811-14 SCALE = 1 : 5

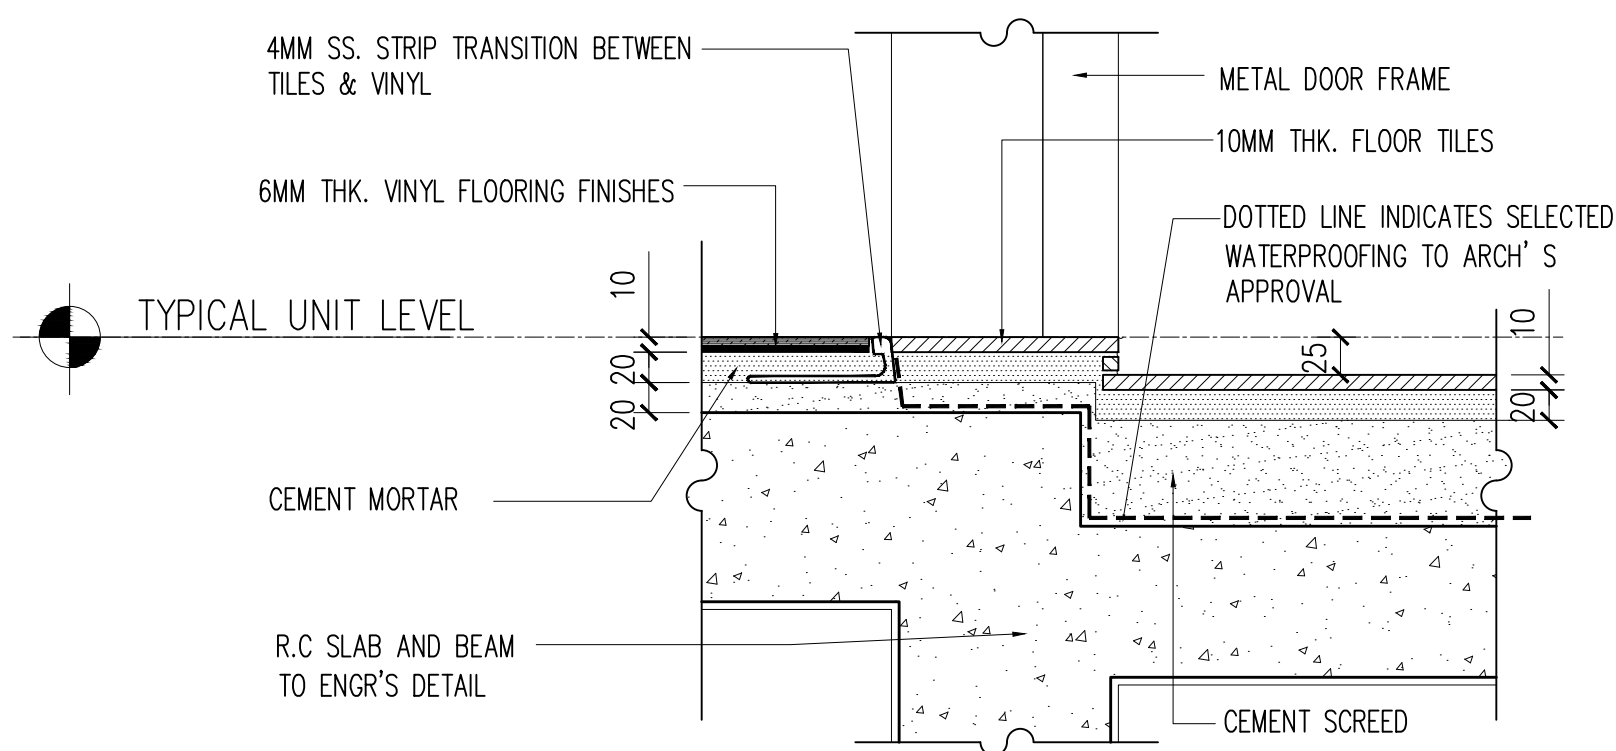

04 TYPICAL DETAIL FLOORING TRANSITION
811-14 SCALE = 1 : 5

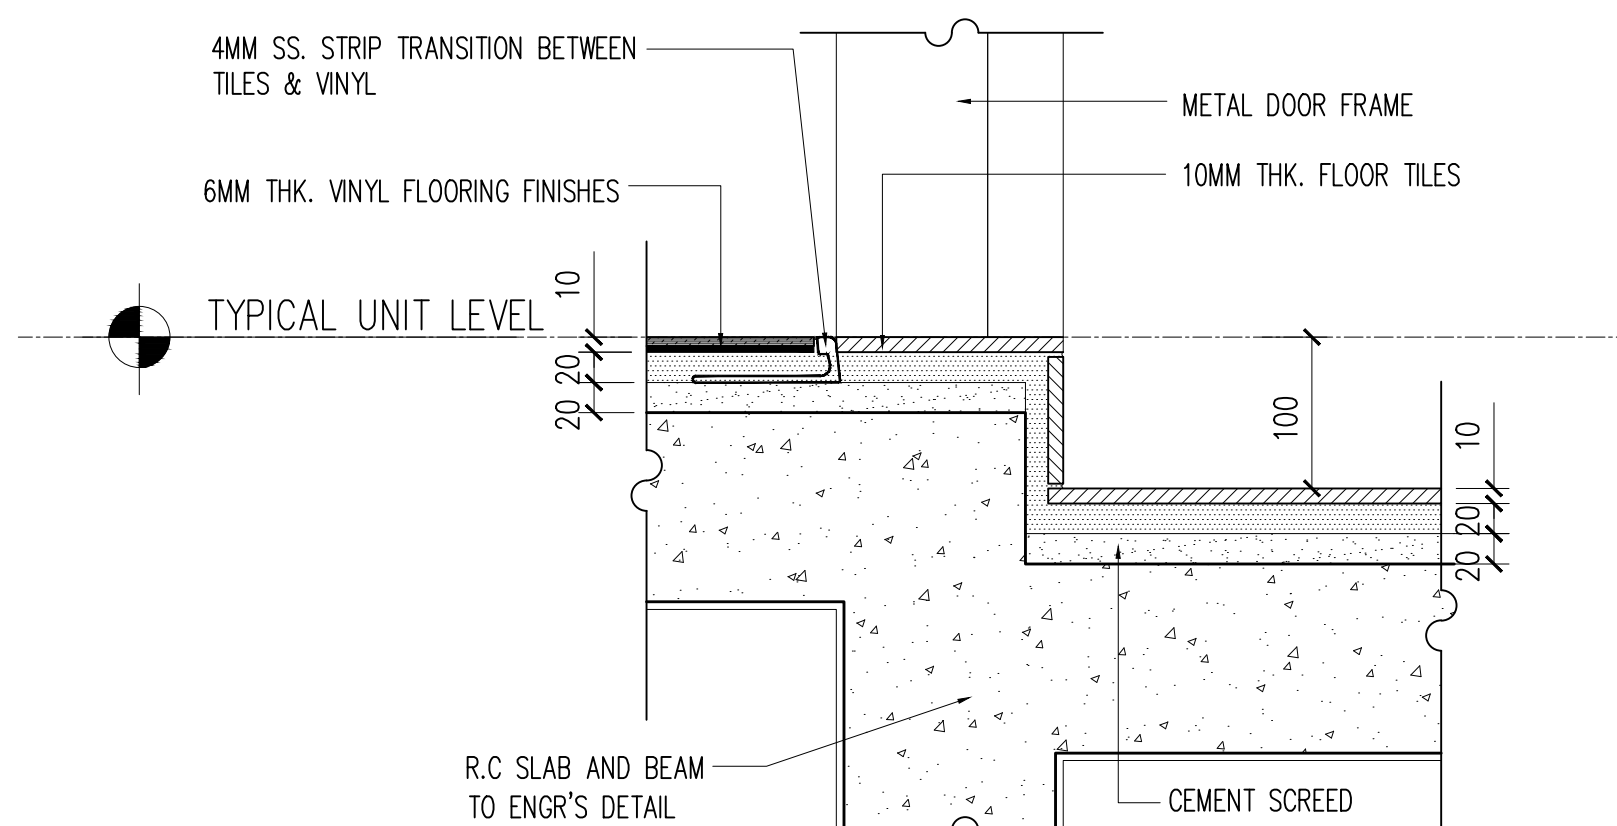


06 TYPICAL DETAIL FLOORING TRANSITION
811-14 SCALE = 1 : 5

LEGEND : FLOOR FINISHES			
LEGEND	DESCRIPTION	CR	CPW
	CEMENT RENDER	CR	CEMENT RENDER WITH WATERPROOFING MEMBRANE
	NON METALLIC FLOOR HARDENER WITH POWDER FLOUT FINISH	CE	DI
	300MM X 600MM NON-SLIP PORCELAIN TILES	N-PT	
	300MM X 600MM PORCELAIN TILES	HT	
	COMPOSITE FLOOR SOLID DECK (C)	CF	
	300MM X 300MM PORCELAIN TILES	HT-1	
	VINYL FINISH	VF	
NOTE:		1) ALL STAIRCASE AND STEP C/W HEAVY DUTY NOSING TILES. 2) FOR SFL, REFER TO CAS DRAWING. 3) REFER TO SCHEDULE OF FINISHES FOR SCOPE.	

Hak Cipta Terpelihara. Tidak dibenarkan mencetak mana-mana bahagian ilustrasi dalam apa jua bentuk dan dengan apa cara pun samada secara elektronik, mencetak, mekanik, rakaman atau cara lain sebelum mendapat kebenaran bertulis dari BH YEW ARCHITECTS SDN. BHD.

REV.	DATE	DESCRIPTION	REMARK
A.01	05/01/2018	REVISED FLOOR FINISHES (CLOUDED)	

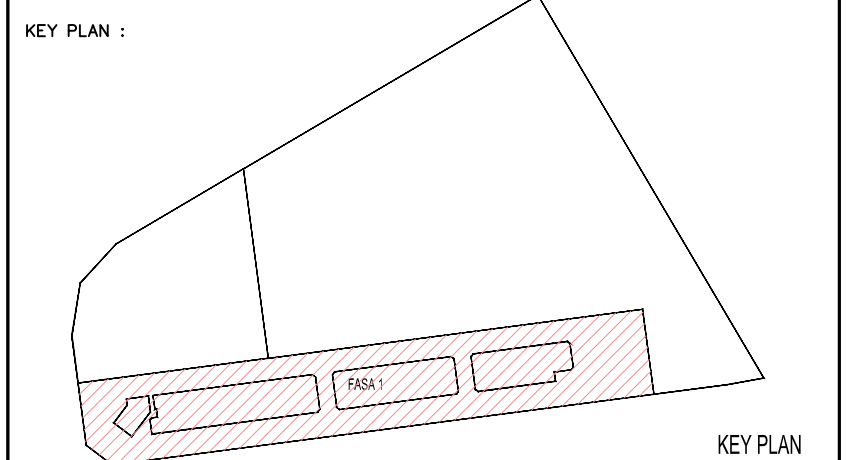

PROJECT TITLE :
CADANGAN PEMBANGUNAN BERCAMPUR DI ATAS LOT 21135, PERSIARAN CASSIA BARAT 3, MUKIM 13, SEBERANG PERAI SELATAN, PULAU PINANG YANG MENDANGUNGI :
FASA 1 :
A. 2 BLOK PANGSAPURI PERKHIDMATAN 18 TINGKAT (612 UNIT)
B. KEDAI PEJABAT 3 TINGKAT (196 UNIT)
C. 5 TINGKAT TEMPAT LETAK KENDERAAN

UNTUK : TETUAN PARAMOUNT PROPERTY (PW) SDN. BHD
LAND OWNER & BUILDING OWNER :

NAMA : MR. OOI HUN PENG
JAWATAN : KETUA PEGAWAI EKSEKUTIF
NO IC : 650618-02-5311
ALAMAT : PARAMOUNT PROPERTY (PW) SDN. BHD
WISMA PARAMOUNT, 1A (1ST FLOOR), LORONG BLM 1/1,
BANDAR LAGUNA MERBOK, 08000 SUNGAI PETANI, KEDAH
NO. TEL : 604 - 441 9191 FAX : 604 - 441 9090

KITCHEN SPECIALIST :
QS CONSULTANT :

M&E CONSULTANT :
PERUNDING P.L.A.
Consulting Mechanical & Electrical Engineers.
8-01, WISMA PANTAI,
JALAN WISMA PANTAI,
12200 BUTTERWORTH, PENANG.
TEL. NO. : (604) 3337990
FAX NO. : (604) 3317337
E-MAIL : project@pla-group.com

C&S CONSULTANT :
PERUNDING KELANA
CIVIL & STRUCTURAL ENGINEERS
Level 12, Unit 12(D), Wisma Boon Siew,
No.1, Penang Road, 10000 Penang.
Tel: 2622628, Fax: 2641618
(Company No. AS0232772-W)

DESIGN ARCHITECT :
CPG ARCHITECTURE GROUP - STUDIO A
CPG CONSULTANTS PTE LTD
2388, THOMSON ROAD, #12-00 TOWER B
NOVENA SQUARE, SINGAPORE 307685
TEL : +65 6357 4468 FAX : +65 6357 4469

ARCHITECT :
BH YEW ARCHITECT (SP/Y61)
15TH FLOOR, BANGUNAN AMMETLIFE
NO.1, JALAN LUMUT, 50400 KUALA LUMPUR
TEL: (03) 4043-1346 FAX: (03) 4043-1349
EMAIL: yhw@nrasb.com.my
LEMBAGA ARKITEK MALAYSIA
Ar. YEW BU HWA
ARKITEK
No. Pendaftaran LAM: A/Y61
Saya mengesahkan bahawa pelan-pelan yang dihantar adalah mengikut Undang-Undang Keci Bangunan Seragam 1986 dan Undang-Undang Keci Bangunan Seragam (Revisi) 2007 [UGS2007] dan piawai-piawai serta perundangan-perundangan dan piawai-piawai Majlis Perbandaran Seberang Perai. Saya mengesahkan bahawa kerja-kerja pembinaan akan dijalankan dibawah pengawasan saya. Saya mengesahkan dan menguak bahawa pelan-pelan bangunan adalah setara dengan pelan kebenaran merancang yang dikeluarkan dan akan mematuhi ulusan serta syarat-syarat jabatan teknik.

CONSTRUCTION DRAWING

JANUARY 2018

LUKSAN :

FLOOR FINISHES DETAIL
-KEYPLAN UNIT TYPE A,A1,A2,B,B1,B2,
C,C1&C2
-TYPICAL DETAIL FLOORING TRANSITION

SCALE: AS SHOWN	CAD NO: 557_CA-811-14	DATE: 05 JAN 2018
DRAWN BY: abdul rahim	CHECKED BY: HAZRAL/ANICE	DISCIPLINE
ORIGINATOR ACRONYM	PROJECT NO.	
BH YEW	55714	ARCH
DWG STATUS	BLOCK	DWG NO.
CA	-	811
		14
		A.01