




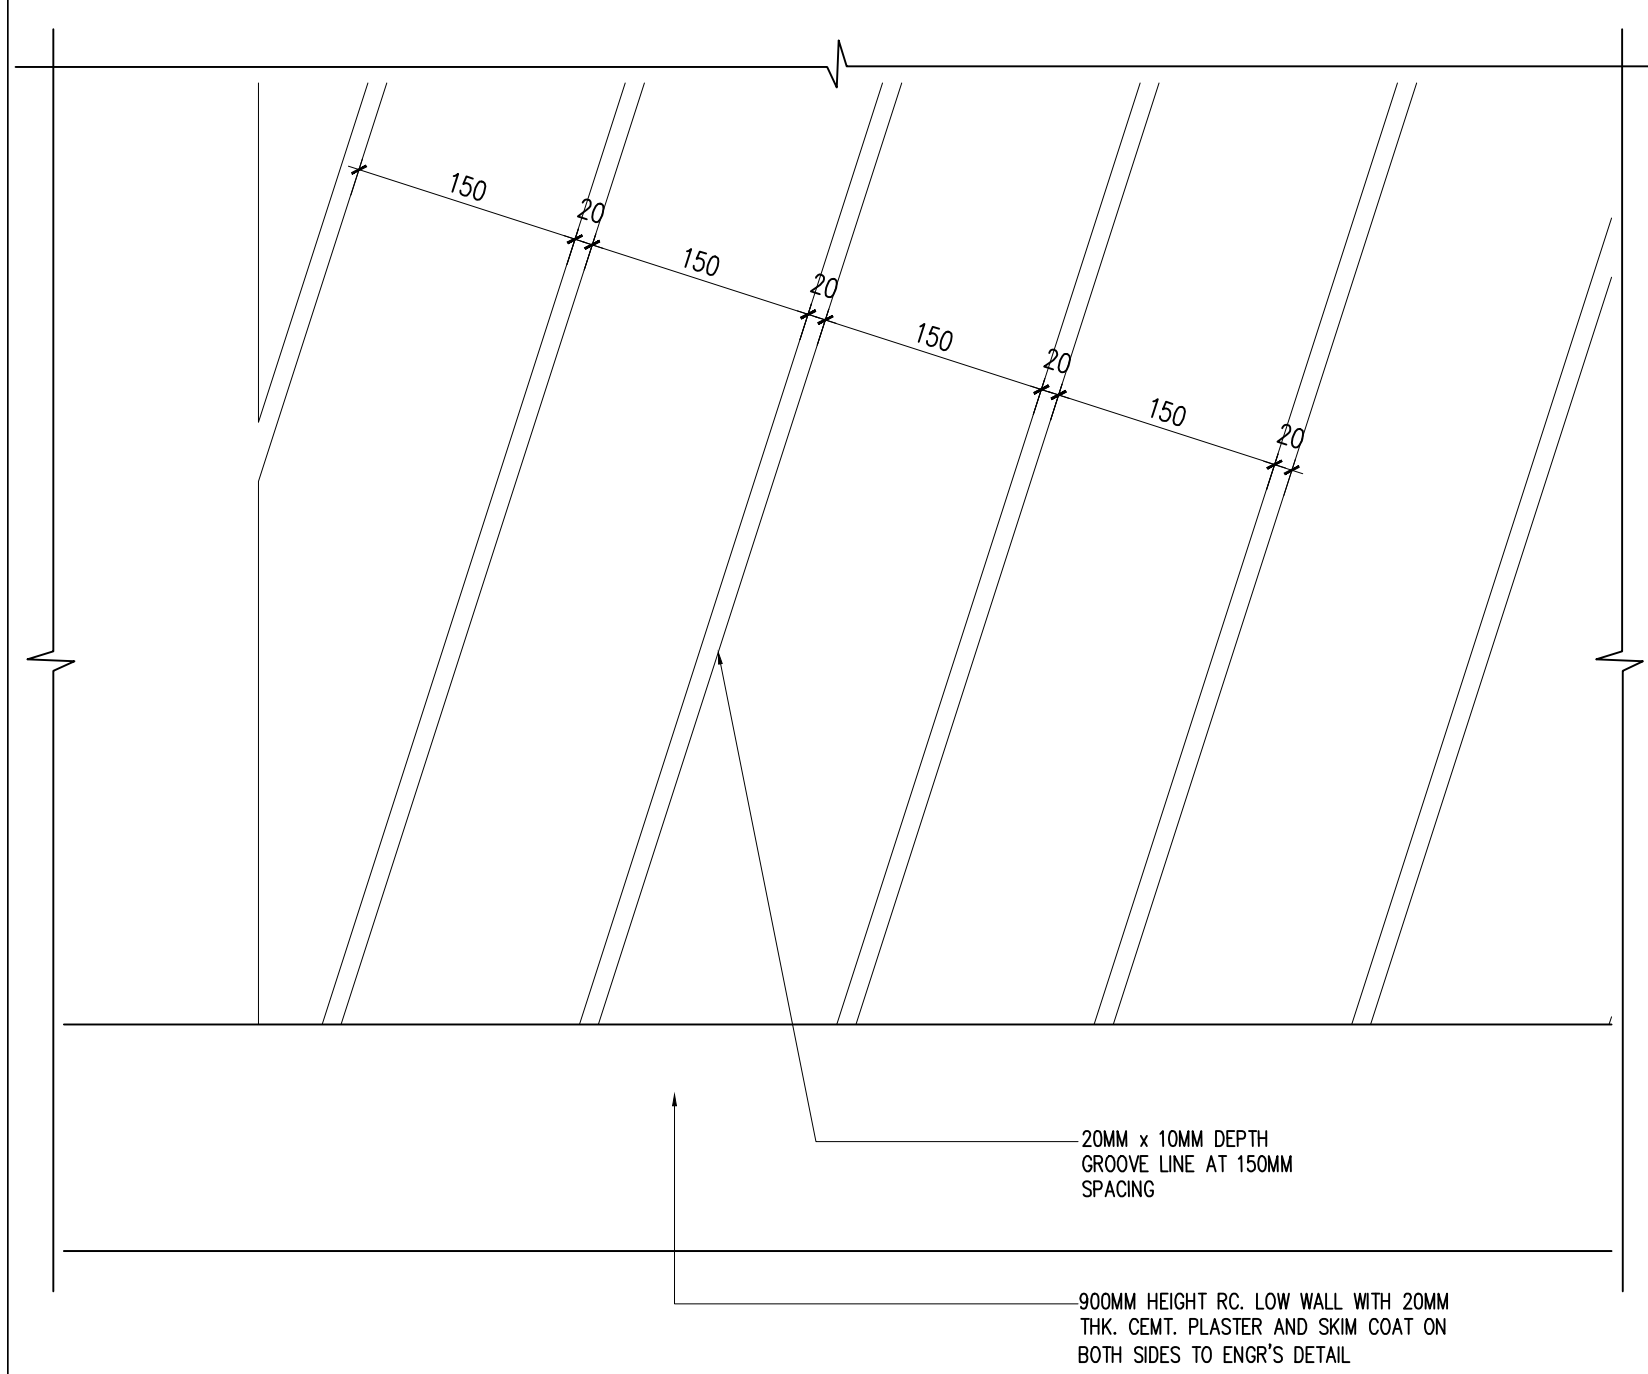


14 GROOVE LINE DETAIL – PLAN
523-11 SCALE = 1 : 5

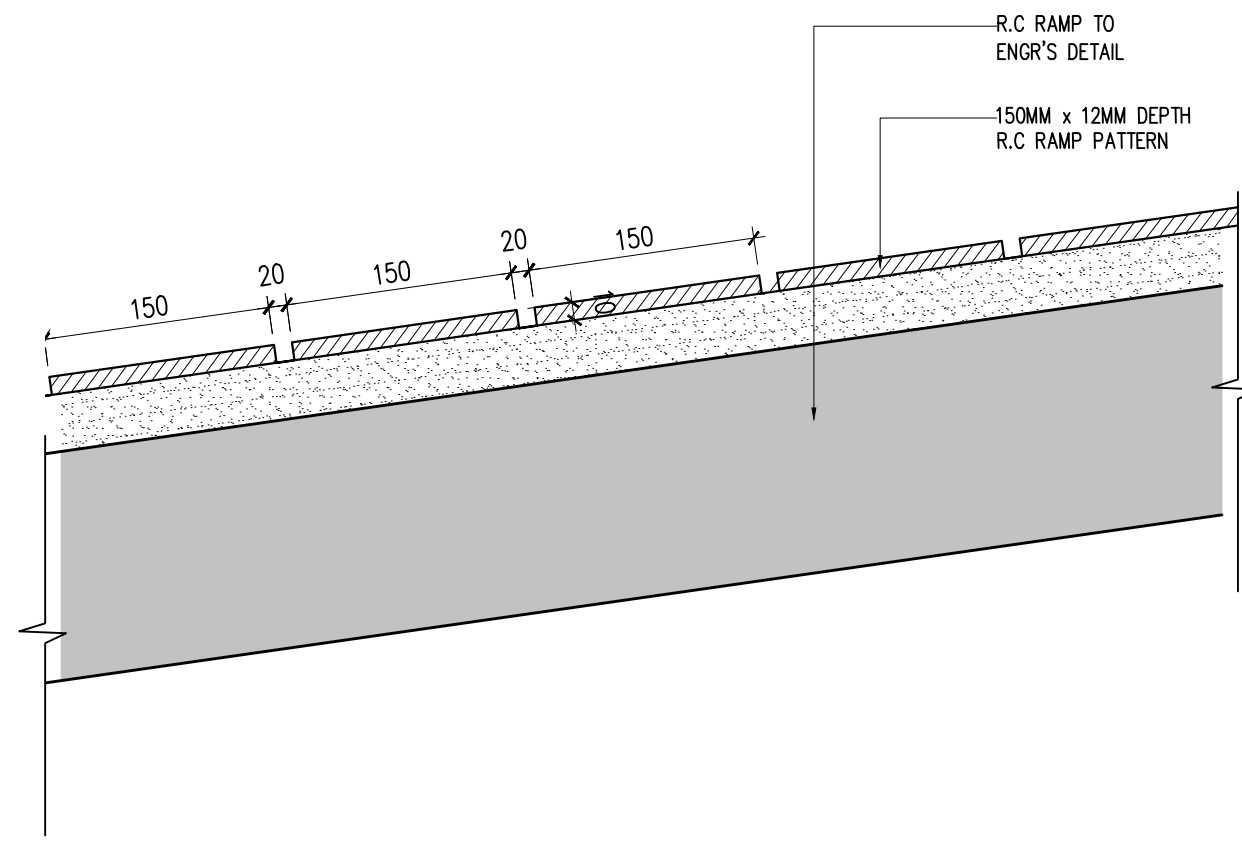

15 GROOVE LINE DETAIL – SECTION
523-11 SCALE = 1 : 5

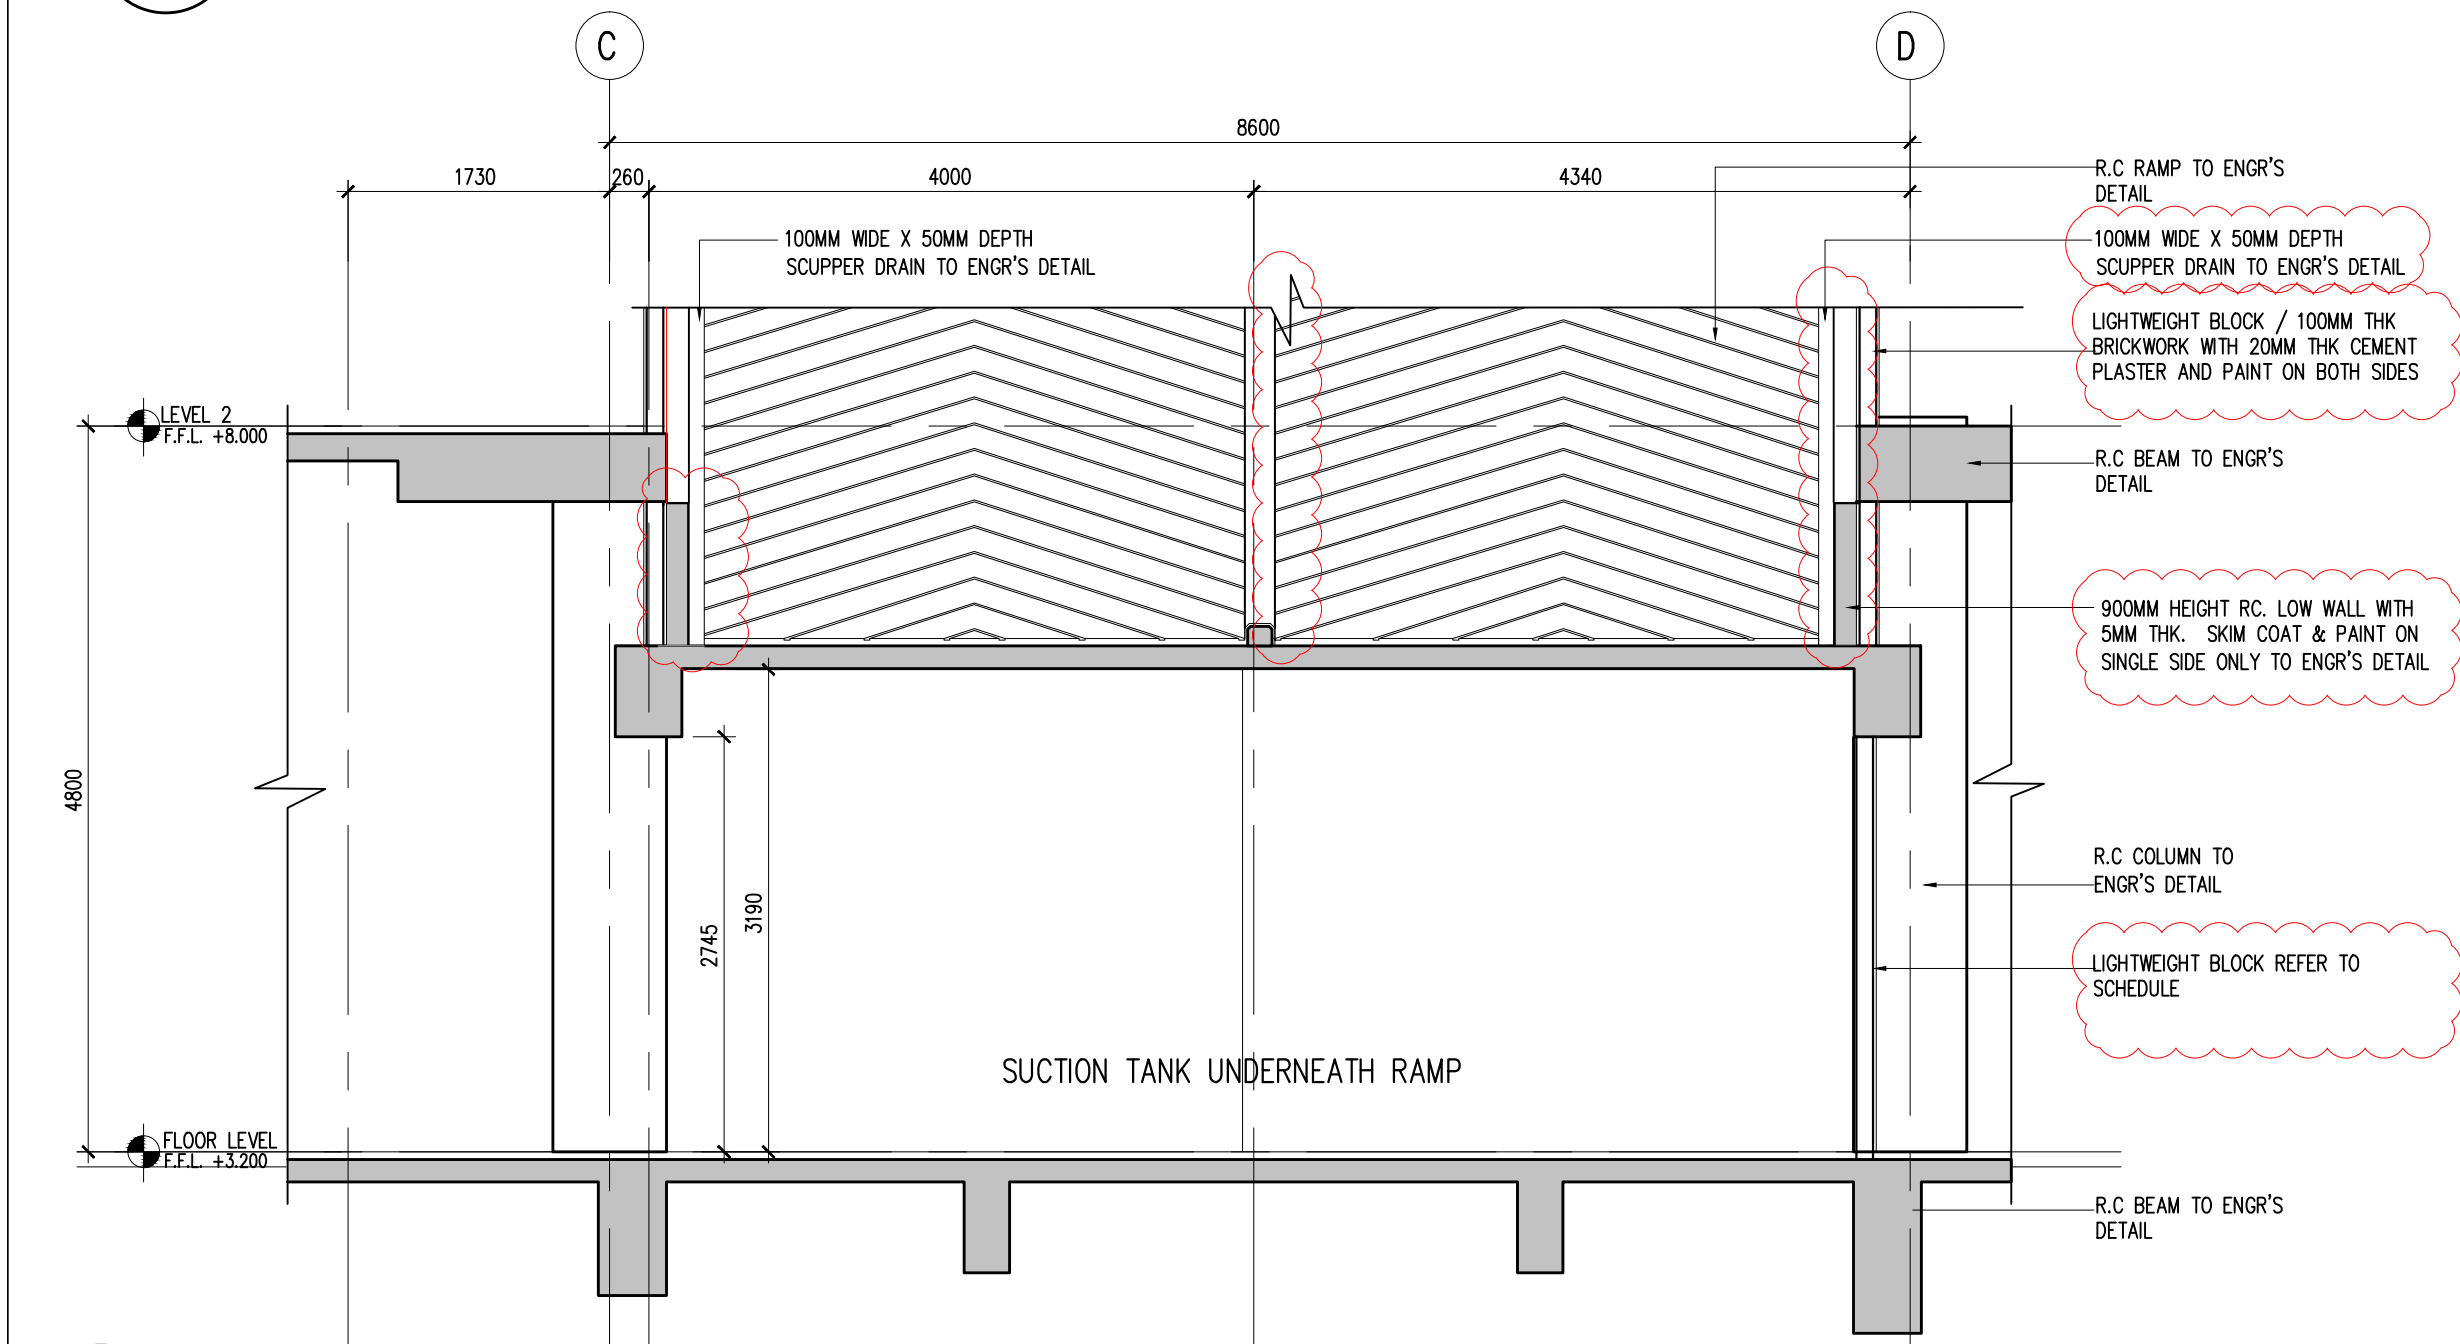


12 SECTION 03
523 SCALE = 1 : 50


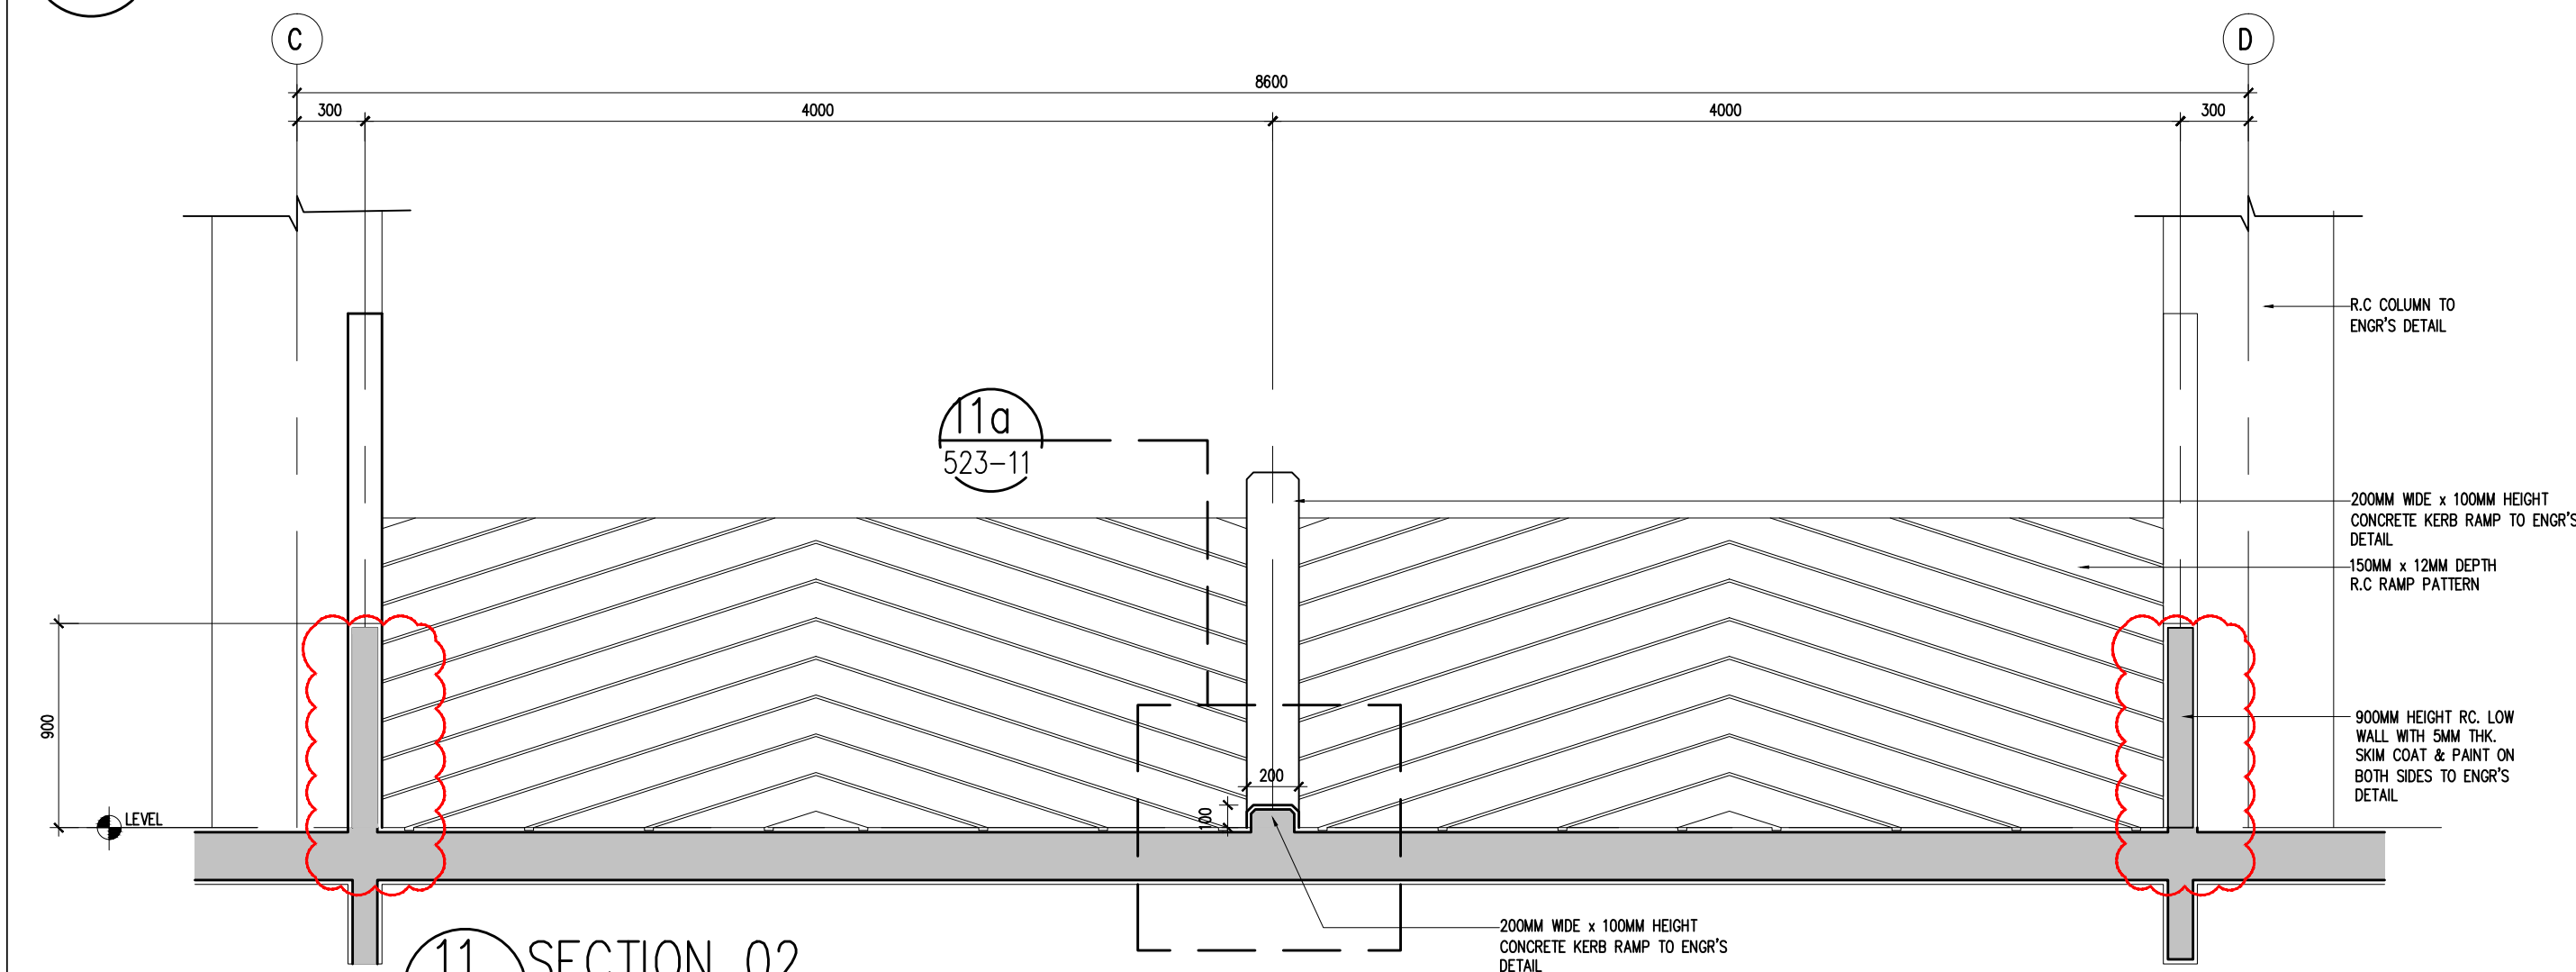


11 SECTION 02
523-11 SCALE = 1 : 50


16 OKU RAMP DETAIL – SECTION
523-11 SCALE = 1 : 50

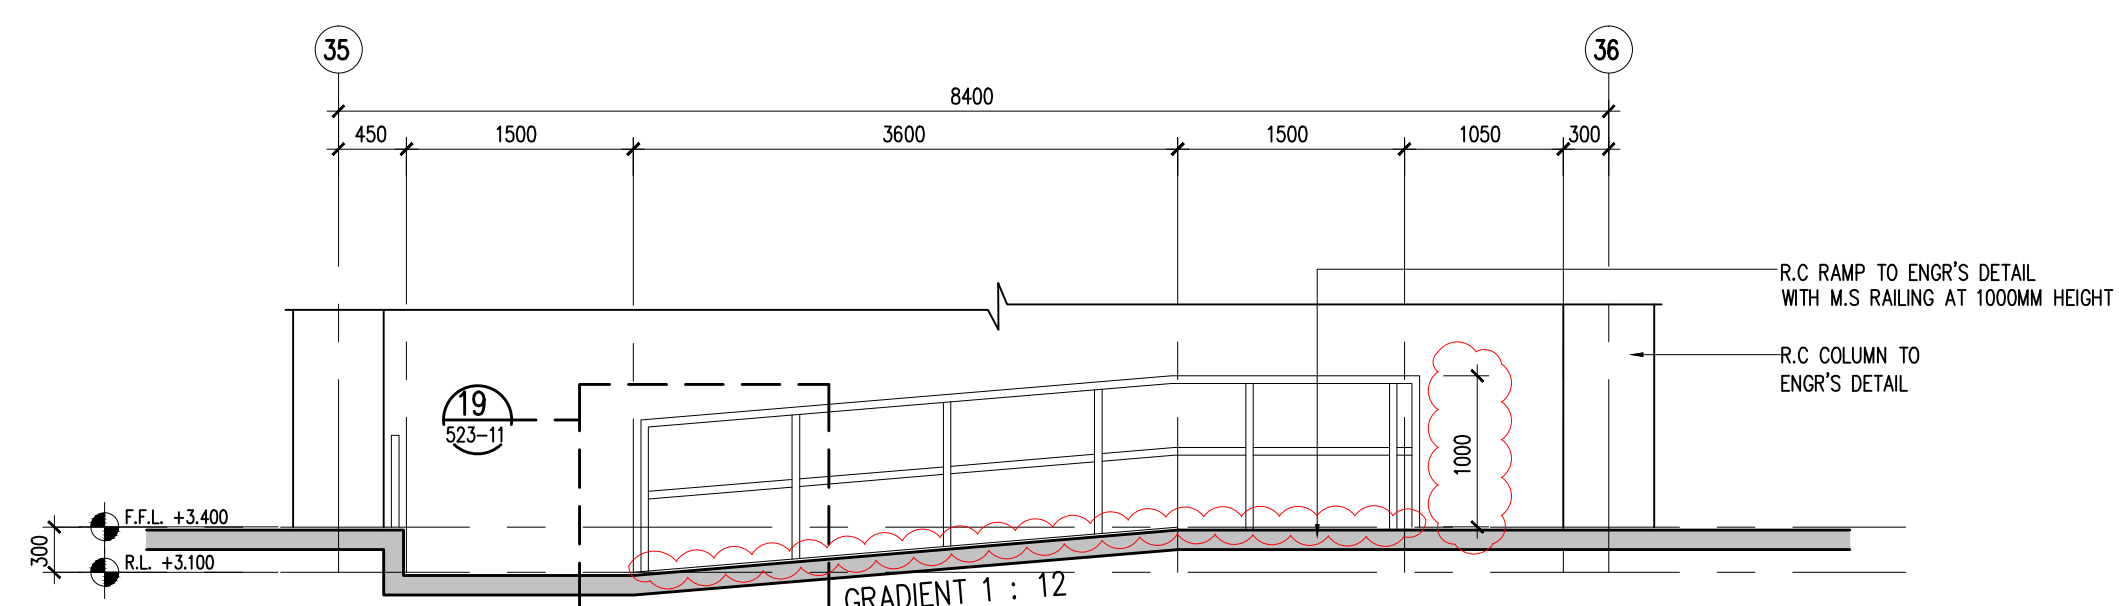

17 OKU RAMP DETAIL – PLAN
523-11 SCALE = 1 : 50

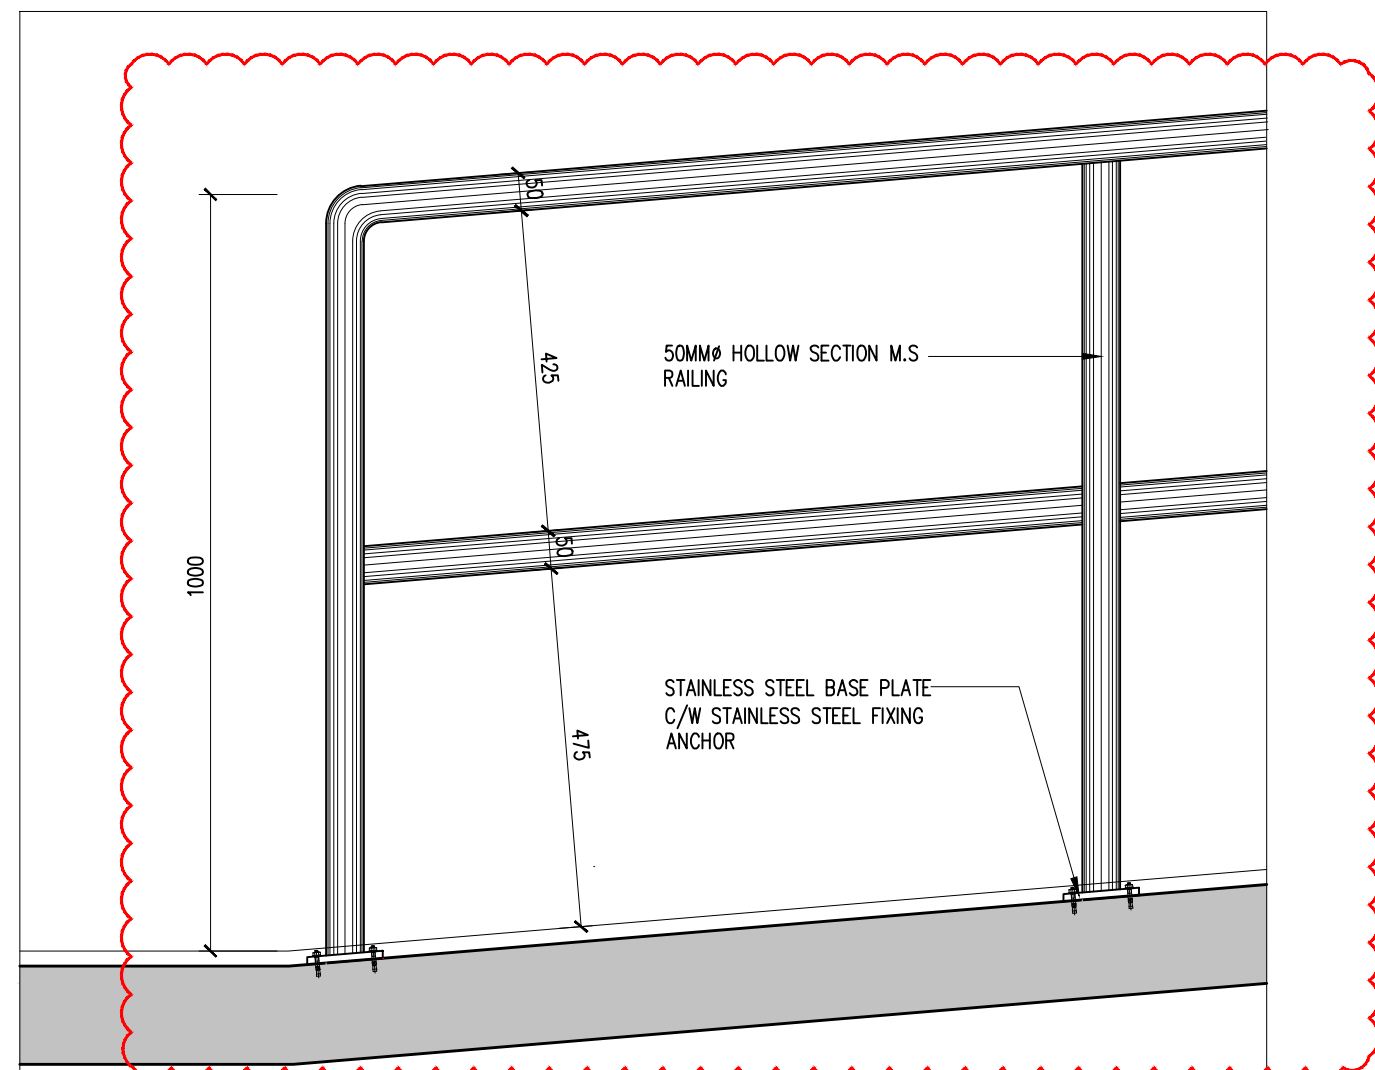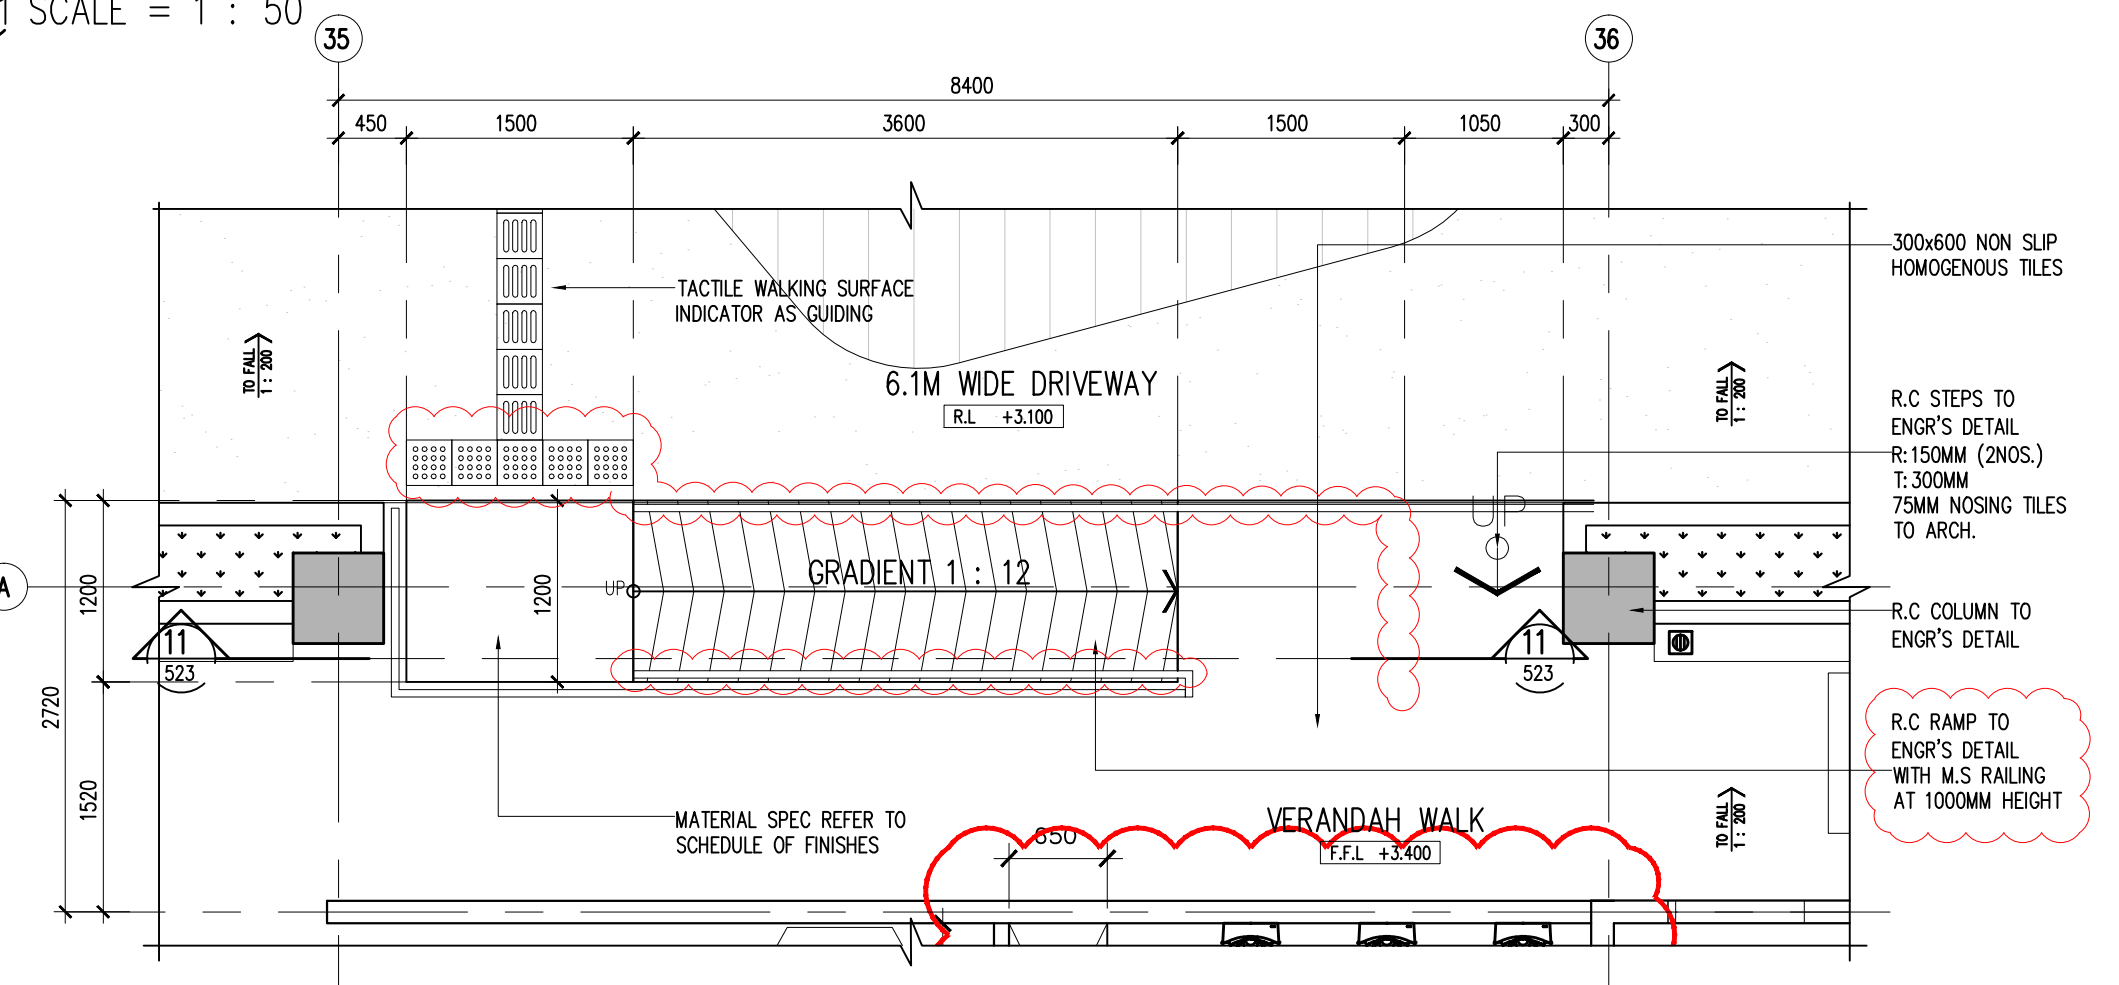


19 OKU RAMP – RAILING DETAIL
523-11 SCALE = 1 : 10

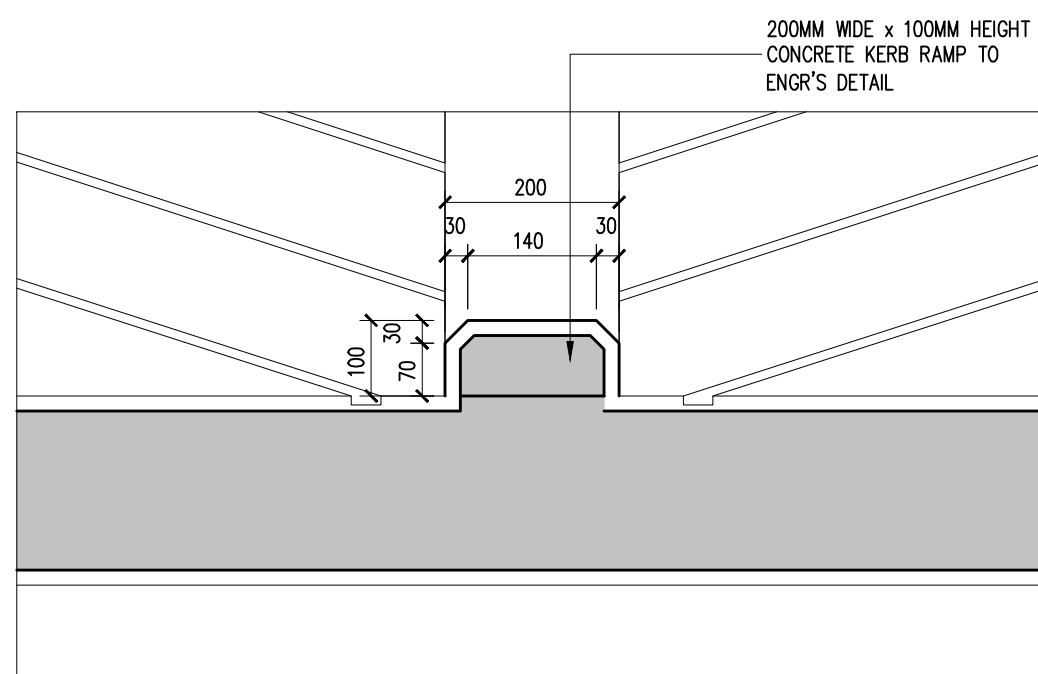

11a KERB RAMP DETAIL
523-11 SCALE = 1 : 10

Hak Cipta Terpelihara. Tidak dibenarkan mencetak mana-mana bahagian ilustrasi dalam apa jua bentuk dan dengan apa cara pun samada secara elektronik, mencetak, mekanik, rakaman atau cara lain sebelum mendapat kebenaran bertulis dari BH YEW ARCHITECTS SDN. BHD.

REV.	DATE	DESCRIPTION	REMARK
A.01	28/04/2017	REVISED RAMP DETAIL	
A.02	28/11/2017	REVISED DETAIL (CLOUDED)	
	30/08/2018	UPDATING DRAWING	abdul rahim
		RC WALL , SCUPPER DRAIN , FLOOR TRAP , RC KERB AT RAMP RAILING	

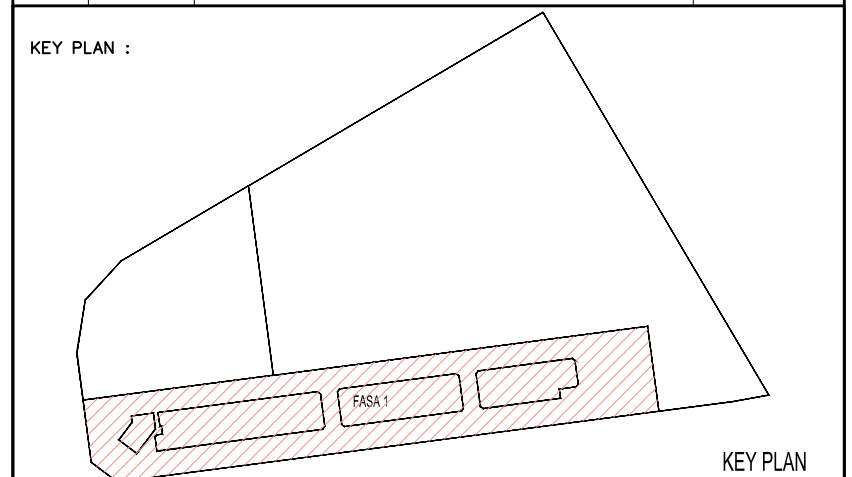

PROJECT TITLE :
CADANGAN MEMBINA PEMBANGUNAN BERCAMPUR DI ATAS LOT 21135, PERSIARAN CASSIA BARAT 3, MUKIM 13, SEBERANG PERAI SELATAN, PULAU PINANG YANG MENGANDUNGI:-
FASA 1
A. 2 BLOK PANGSAPURI PERKHIDMATAN 18 TINGKAT (612 UNIT)
B. KEDAI PEJABAT 3 TINGKAT (196 UNIT)
C. 5 TINGKAT TEMPAT LETAK KENDERAAN

UNTUK : TETUAN PARAMOUNT PROPERTY (PW) SDN. BHD

LAND OWNER & BUILDING OWNER :

NAMA : MR. OOI HUN PENG
JAWATAN : KETUA PEGAWAI EKSEKUTIF
NO IC : 650619-02-9311
ALAMAT : PARAMOUNT PROPERTY (PW) SDN. BHD
WISMA PARAMOUNT, 1A (1ST FLOOR), LORONG BLM 1/1,
BANDAR LAGUNA MERBOK, 08000 SUNGAI PETANI, KEDAH
NO. TEL : 604 - 441 9191 FAX : 604 - 441 9090

KITCHEN SPECIALIST :

QS CONSULTANT :

M&E CONSULTANT :
PERUNDING P.L.A.
Consulting Mechanical & Electrical Engineers.
8-01, WISMA PANTAI,
JALAN WISMA PANTAI,
12200 BUTTERWORTH, PENANG.
TEL. NO. : (604) 3337990
FAX NO. : (604) 3317337
E-MAIL : project@pla-group.com

C&S CONSULTANT :
PERUNDING KELANA
CIVIL & STRUCTURAL ENGINEERS
Level 12, Unit 12(D), Wisma Boon Siew,
No.1, Penang Road, 10000 Penang.
Tel: 2622628, Fax: 2641618
(Company No. AS0232772-W)

DESIGN ARCHITECT :
ARCHITECTURE GROUP - STUDIO A
CPG CONSULTANTS PTE LTD
2388, THOMSON ROAD, #12-00 TOWER B
NOVENA SQUARE, SINGAPORE 307685
TEL : +65 6357 4468 FAX : +65 6357 4469

ARCHITECT :
BH YEW ARCHITECT (SP/Y61)
15TH FLOOR, BANGUNAN AMMETULIFE
NO.1, JALAN LUMUT, 50400 KUALA LUMPUR
TEL (03) 4043-1346 FAX: (03) 4043-1349
EMAIL: ybwa@nrasb.com.my

LEMBAGA ARKITER MALAYSIA
Ar. YEW BU HWA
ARKITER
No.Pendaftaran LAM: A/Y61
Saya mengesahkan bahawa pelan-pelan yang dihantar adalah mengikut Undang-Undang Keci Bangunan Seragam 1986 dan Undang-Undang Keci Bangunan Seragam (Jindran) 2007 [UGS2007] dan piagam-piagam serta perundangan-perundangan dan piagam-piagam Perundangan Selangor Perai. Saya mengesahkan bahawa kerja-kerja pembinaan akan dijalankan dibawah pengawasan saya. Saya mengesahkan dan menguak bahawa pelan-pelan bangunan adalah sah dan dengan pelan kebenaran merancang yang diluluskan dan akan mematuhi ulusan serta syarat-syarat jabatan teknik.

CONSTRUCTION DRAWING
NOVEMBER 2017

LUKISAN :

RAMP DETAIL
-SECTION 02&03, GROOVE LINE DETAIL
-OKU RAMP DETAIL PLAN & SECTION
-CHAMFERED CORNER WALL OF RAMP

SCALE: AS SHOWN	CAD NO.: 557_CA-523-11	DATE: 28 Nov 2017
DRAWN BY: izwan/abul rahim	CHECKED BY: HAZRAL/ANICE	PROJECT NO. 55714
ORIGINATOR ACRONYM BH YEW	DISCIPLINE ARCH	
DWG STATUS CA	BLOCK -	DWG NO. 523
		DWG NO. 11
		REVISION A.02