

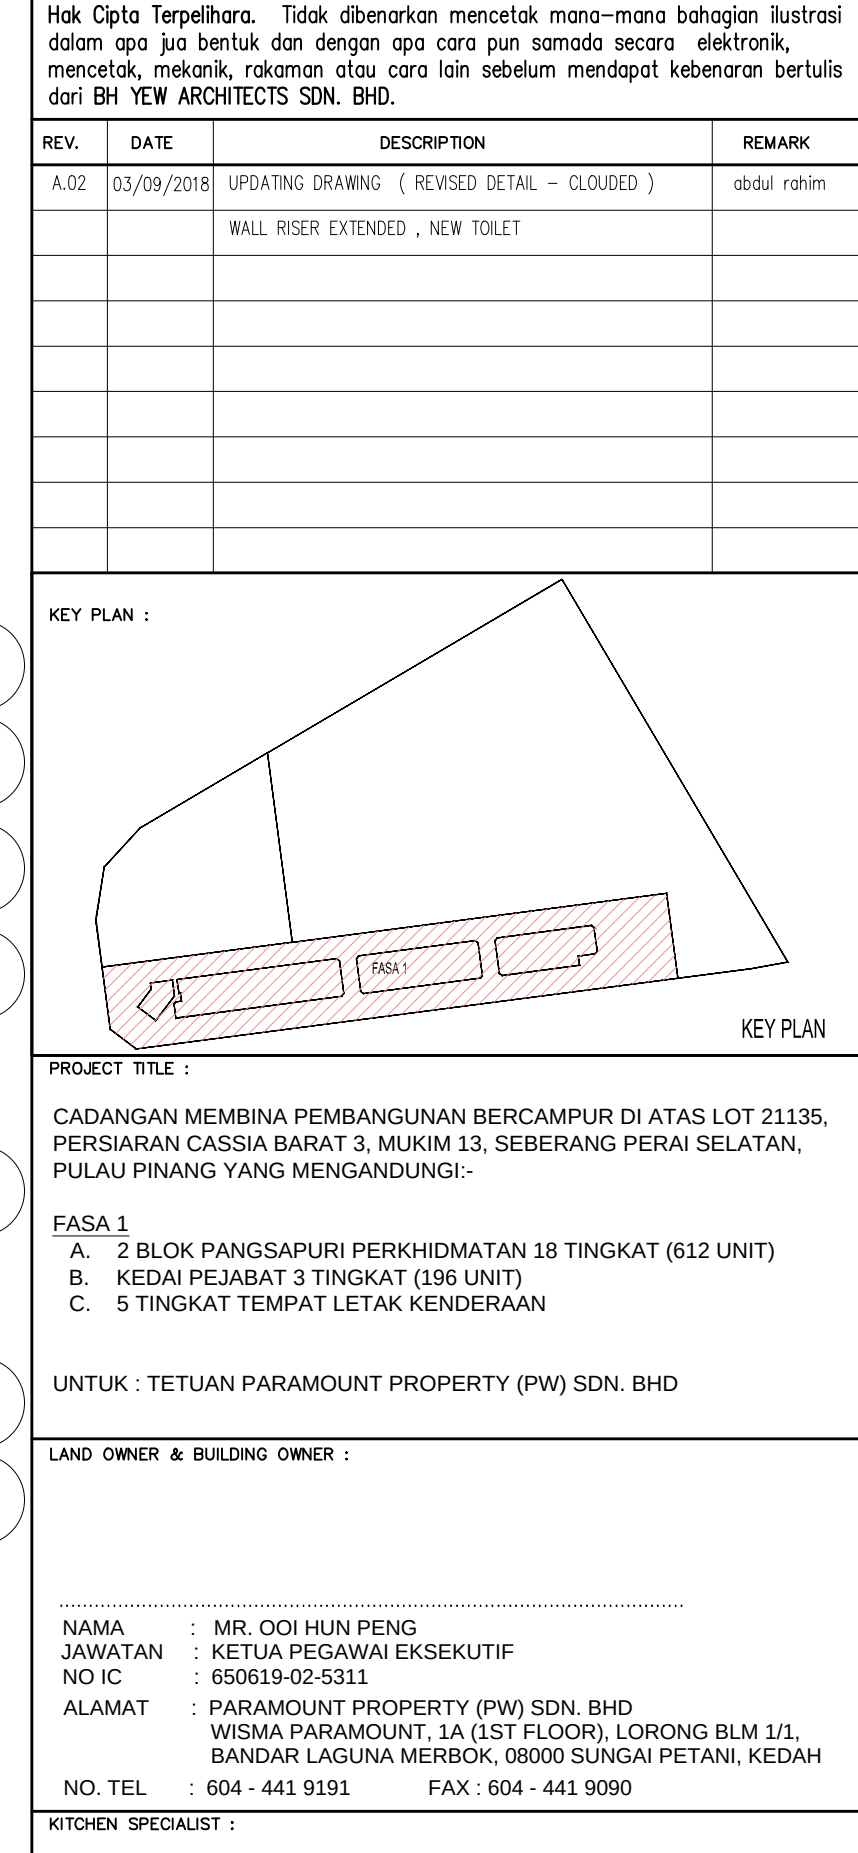
 


 

LEGEND : WATERPROOFING (TO REFER SPECIFICATIONS & DETAILS)					
	TYPE 1 TOILET & WET AREAS SKALASTIC 1-KMY (2x1.2kg / m ² / coat)		TYPE 4 FACILITY DECK & R.C. FLAT ROOF SKALASTIC-6G-32R (2x0.7kg / m ² / coat)		
	TYPE 2 AC LECH, PLANTER BOXES & SCUPPER DRAIN SKATOP SEAL 10MY (2x1kg / m ² / coat) WITH OVERLAPS/UPTURN/DOWNTURN AS SHOWN IN DETAILS		TYPE 5 R.C. FLAT ROOF WITH INSULATION SARNIHL 0476-15 + SAKANAITE XPS		
	TYPE 3 SWIMMING POOL SKALASTIC 1-KMY (3x1.2kg / m ² / coat)	*NOTES: OR COMPARABLE PRODUCT TO ARCH'S APPROVAL			

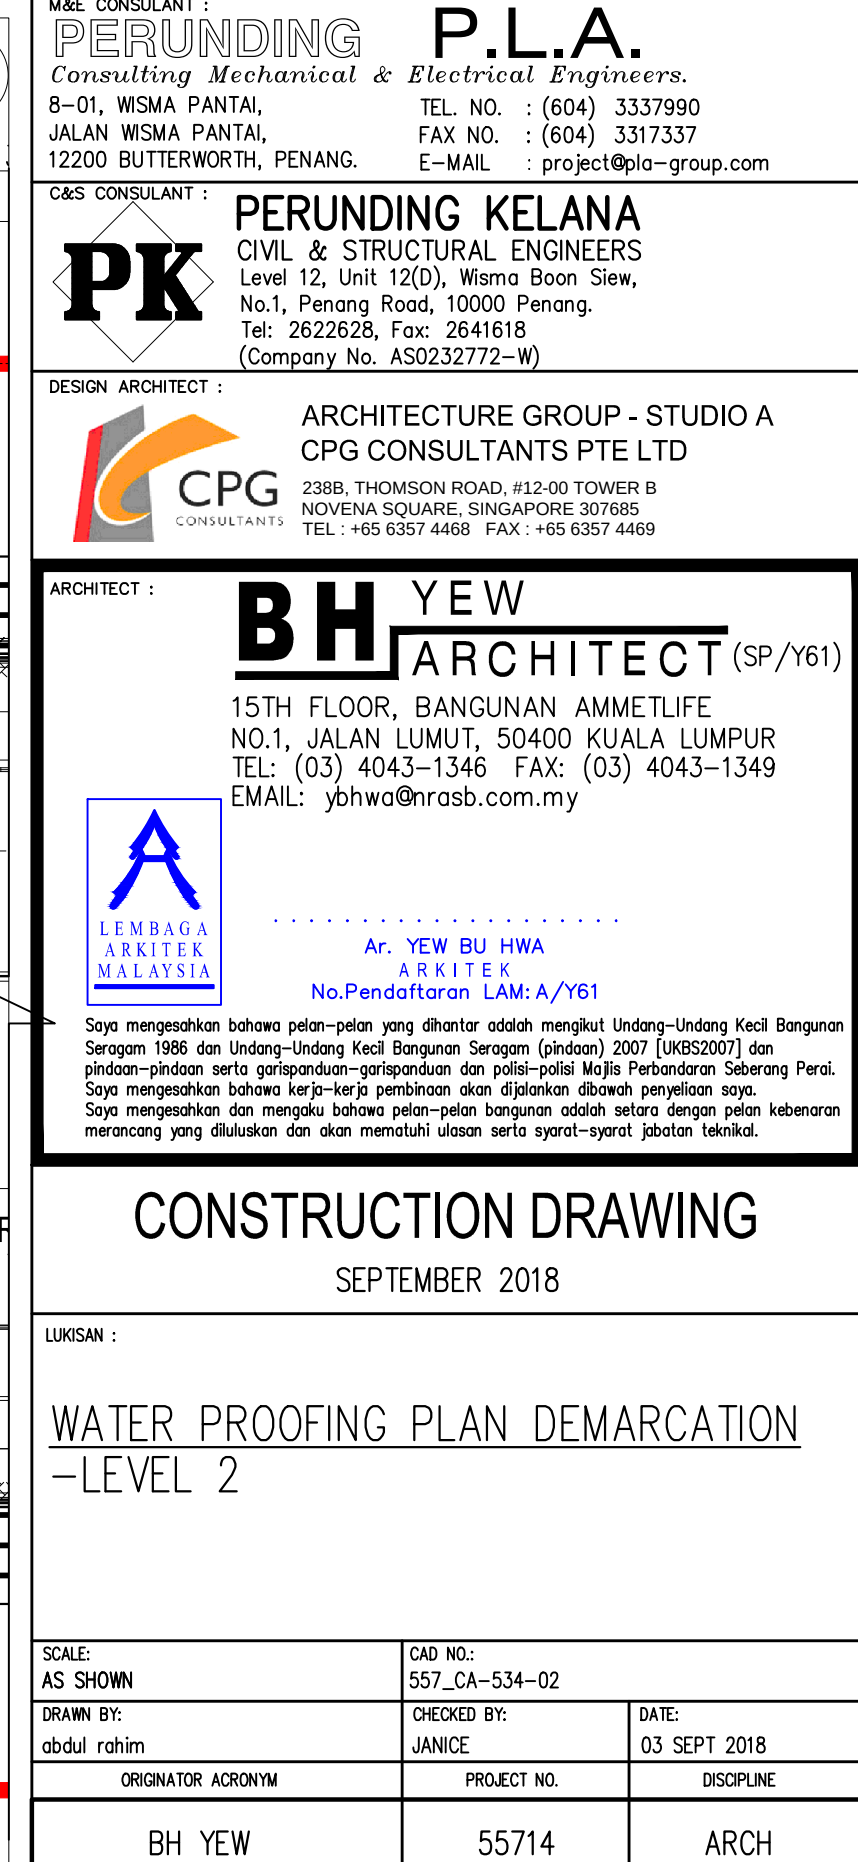

SCALE: AS SHOWN		CAD NO: 557_CA-534-02			
DRAWN BY: abdul rahim		CHECKED BY: JANICE		DATE: 03 SEPT 2018	
ORIGINATOR ACRONYM		PROJECT NO.		DISCIPLINE	
BH YEW		55714		ARCH	
DWG STATUS	BLOCK	BLOCK	DWG NO.	DWG NO.	REVISION
CA	-	-	534	02	A.02