




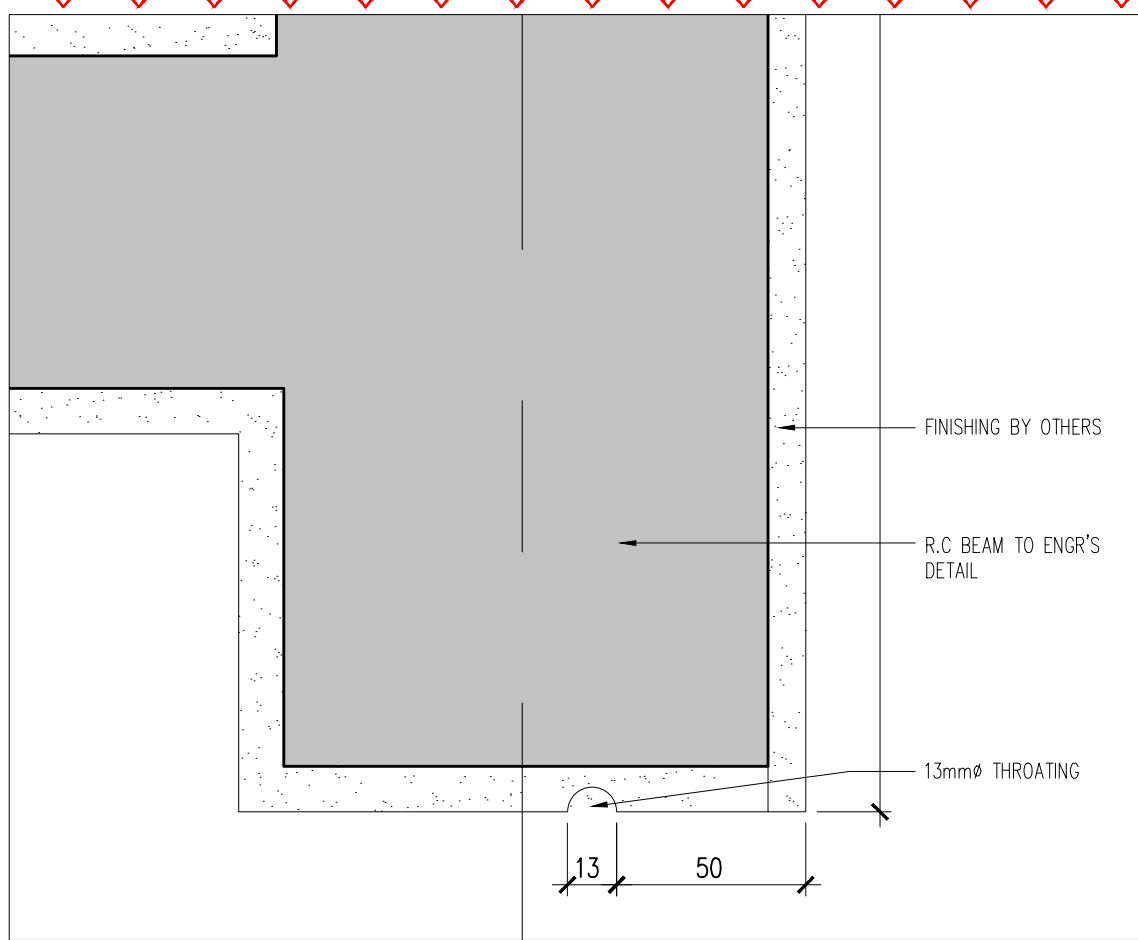


04 DETAIL
554-03 SCALE 1:2

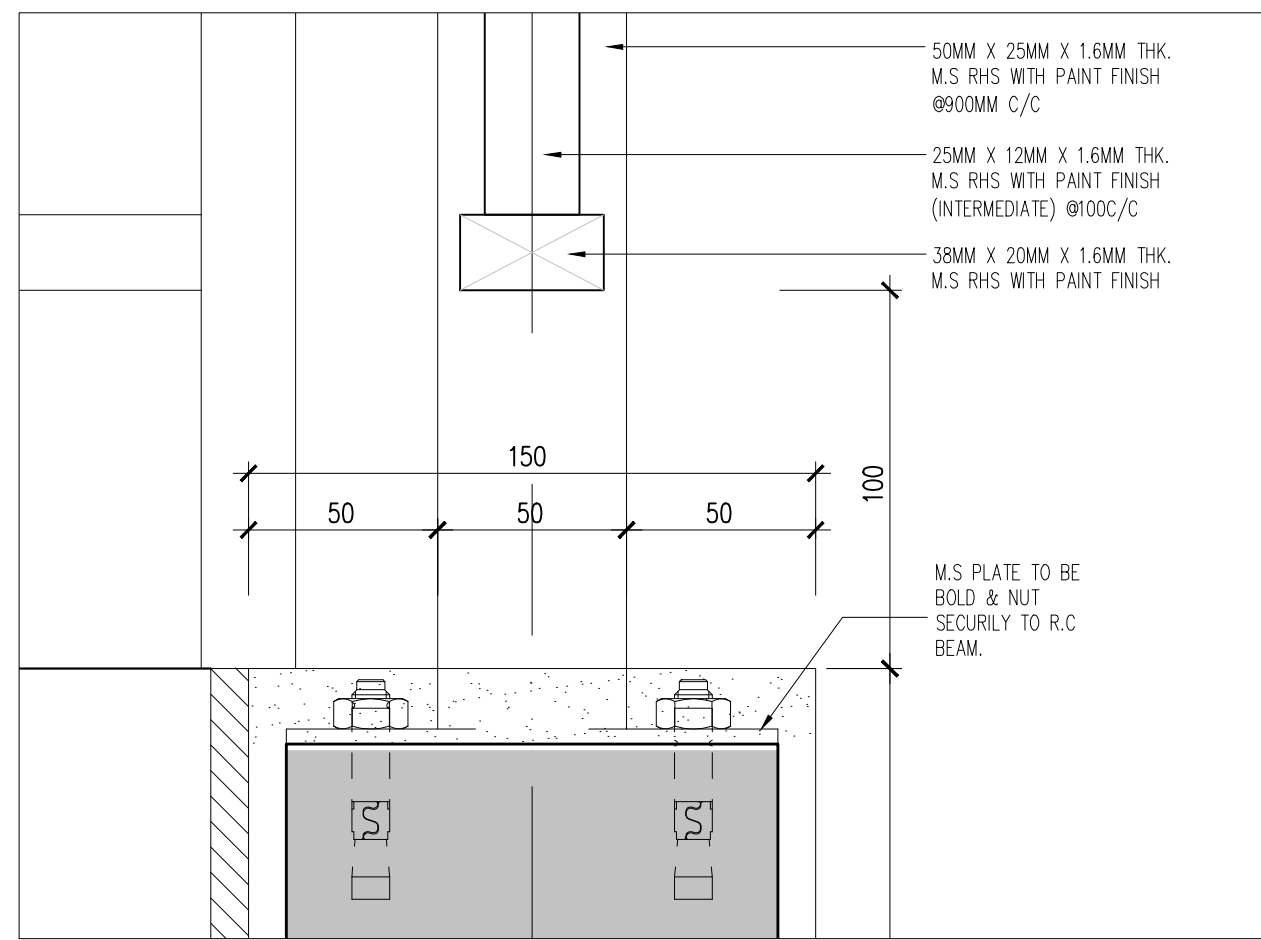



05 DETAIL
554-03 SCALE 1:2

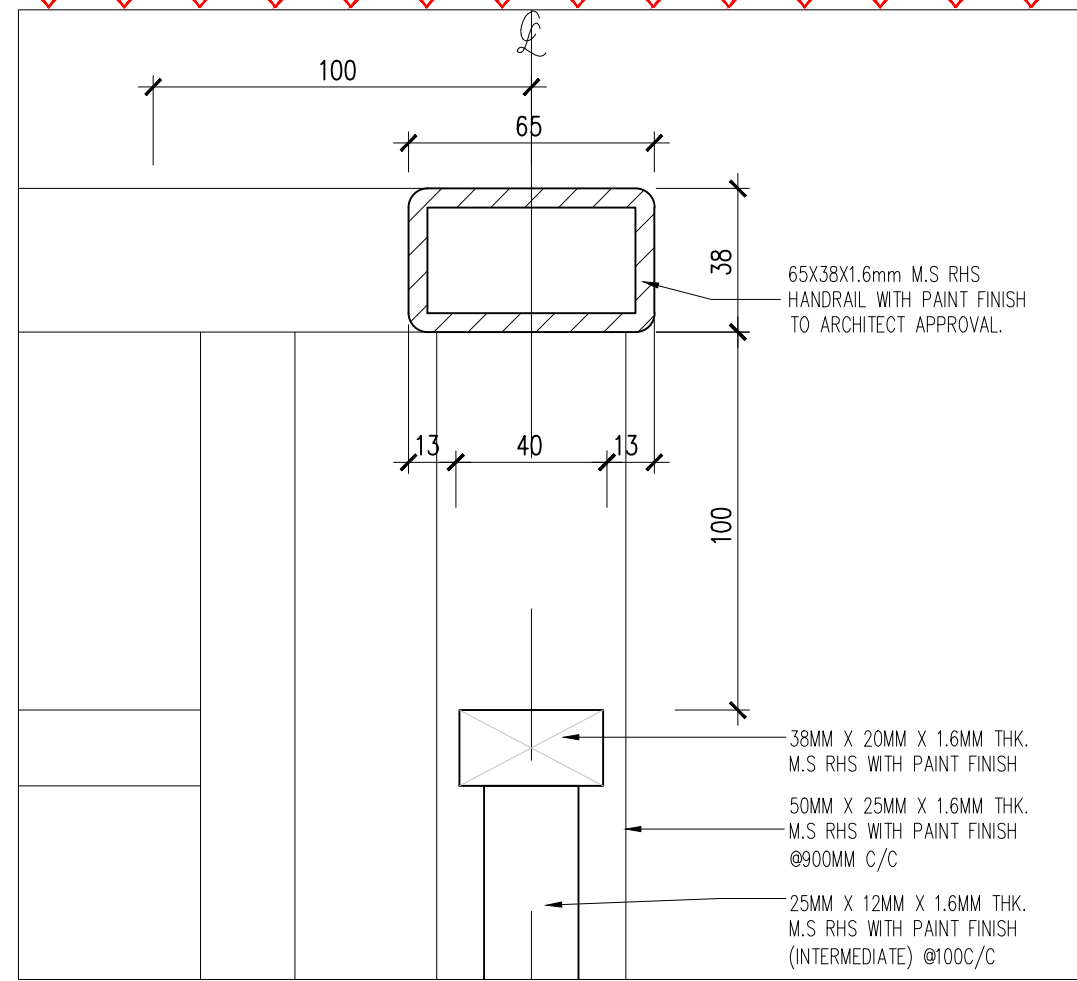


06 DETAIL
554-03 SCALE 1:2

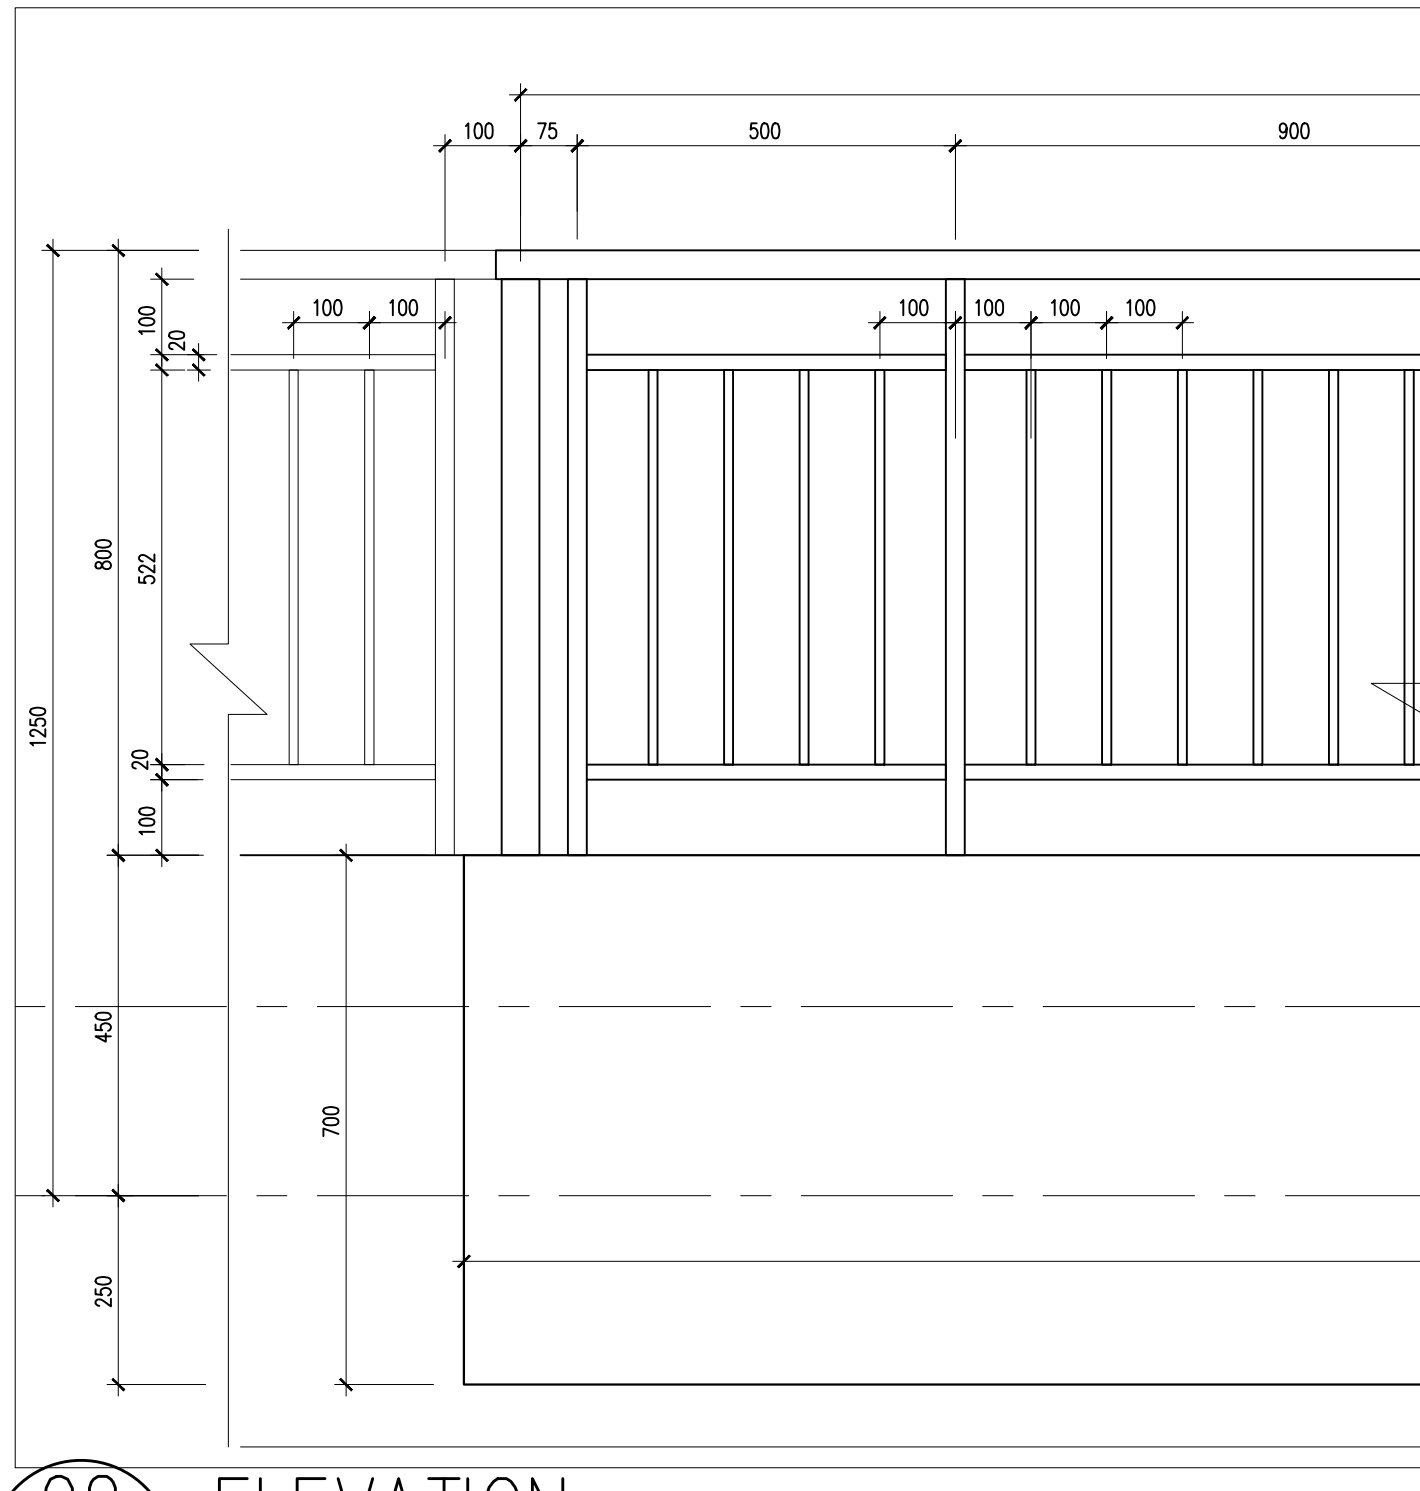

02 ELEVATION
554-03 SCALE 1:10

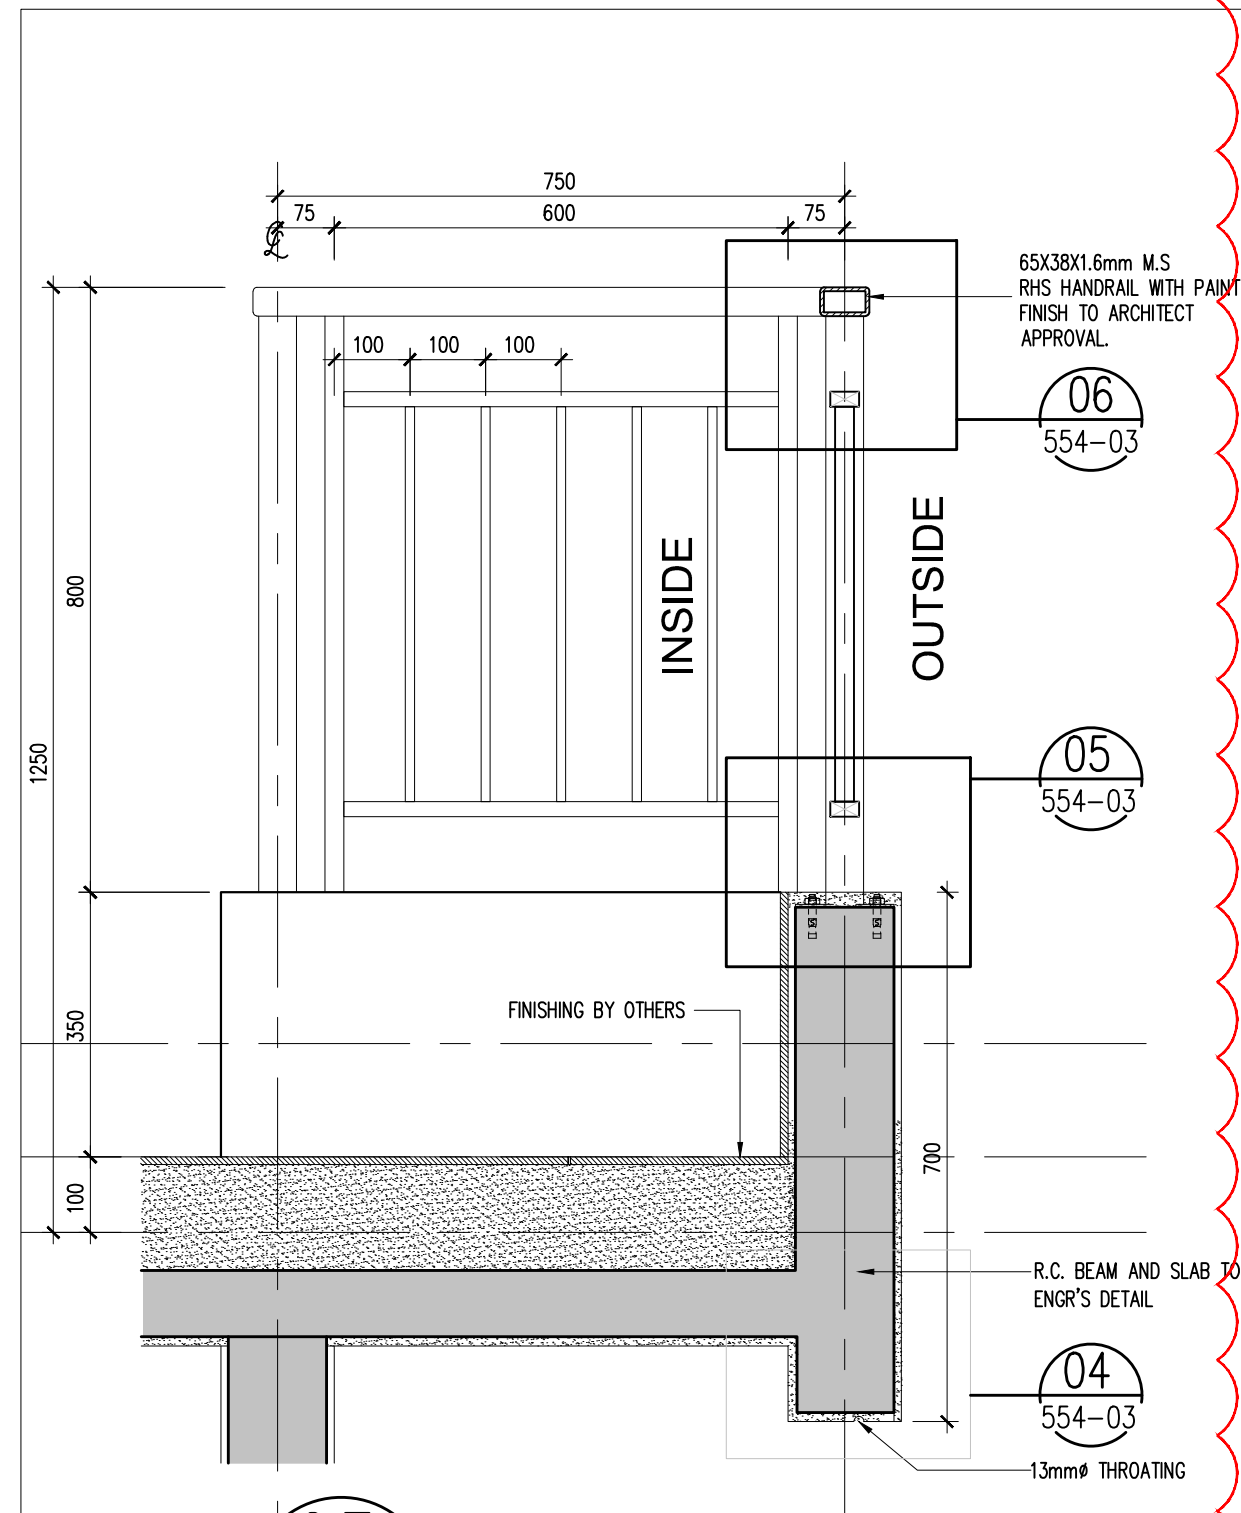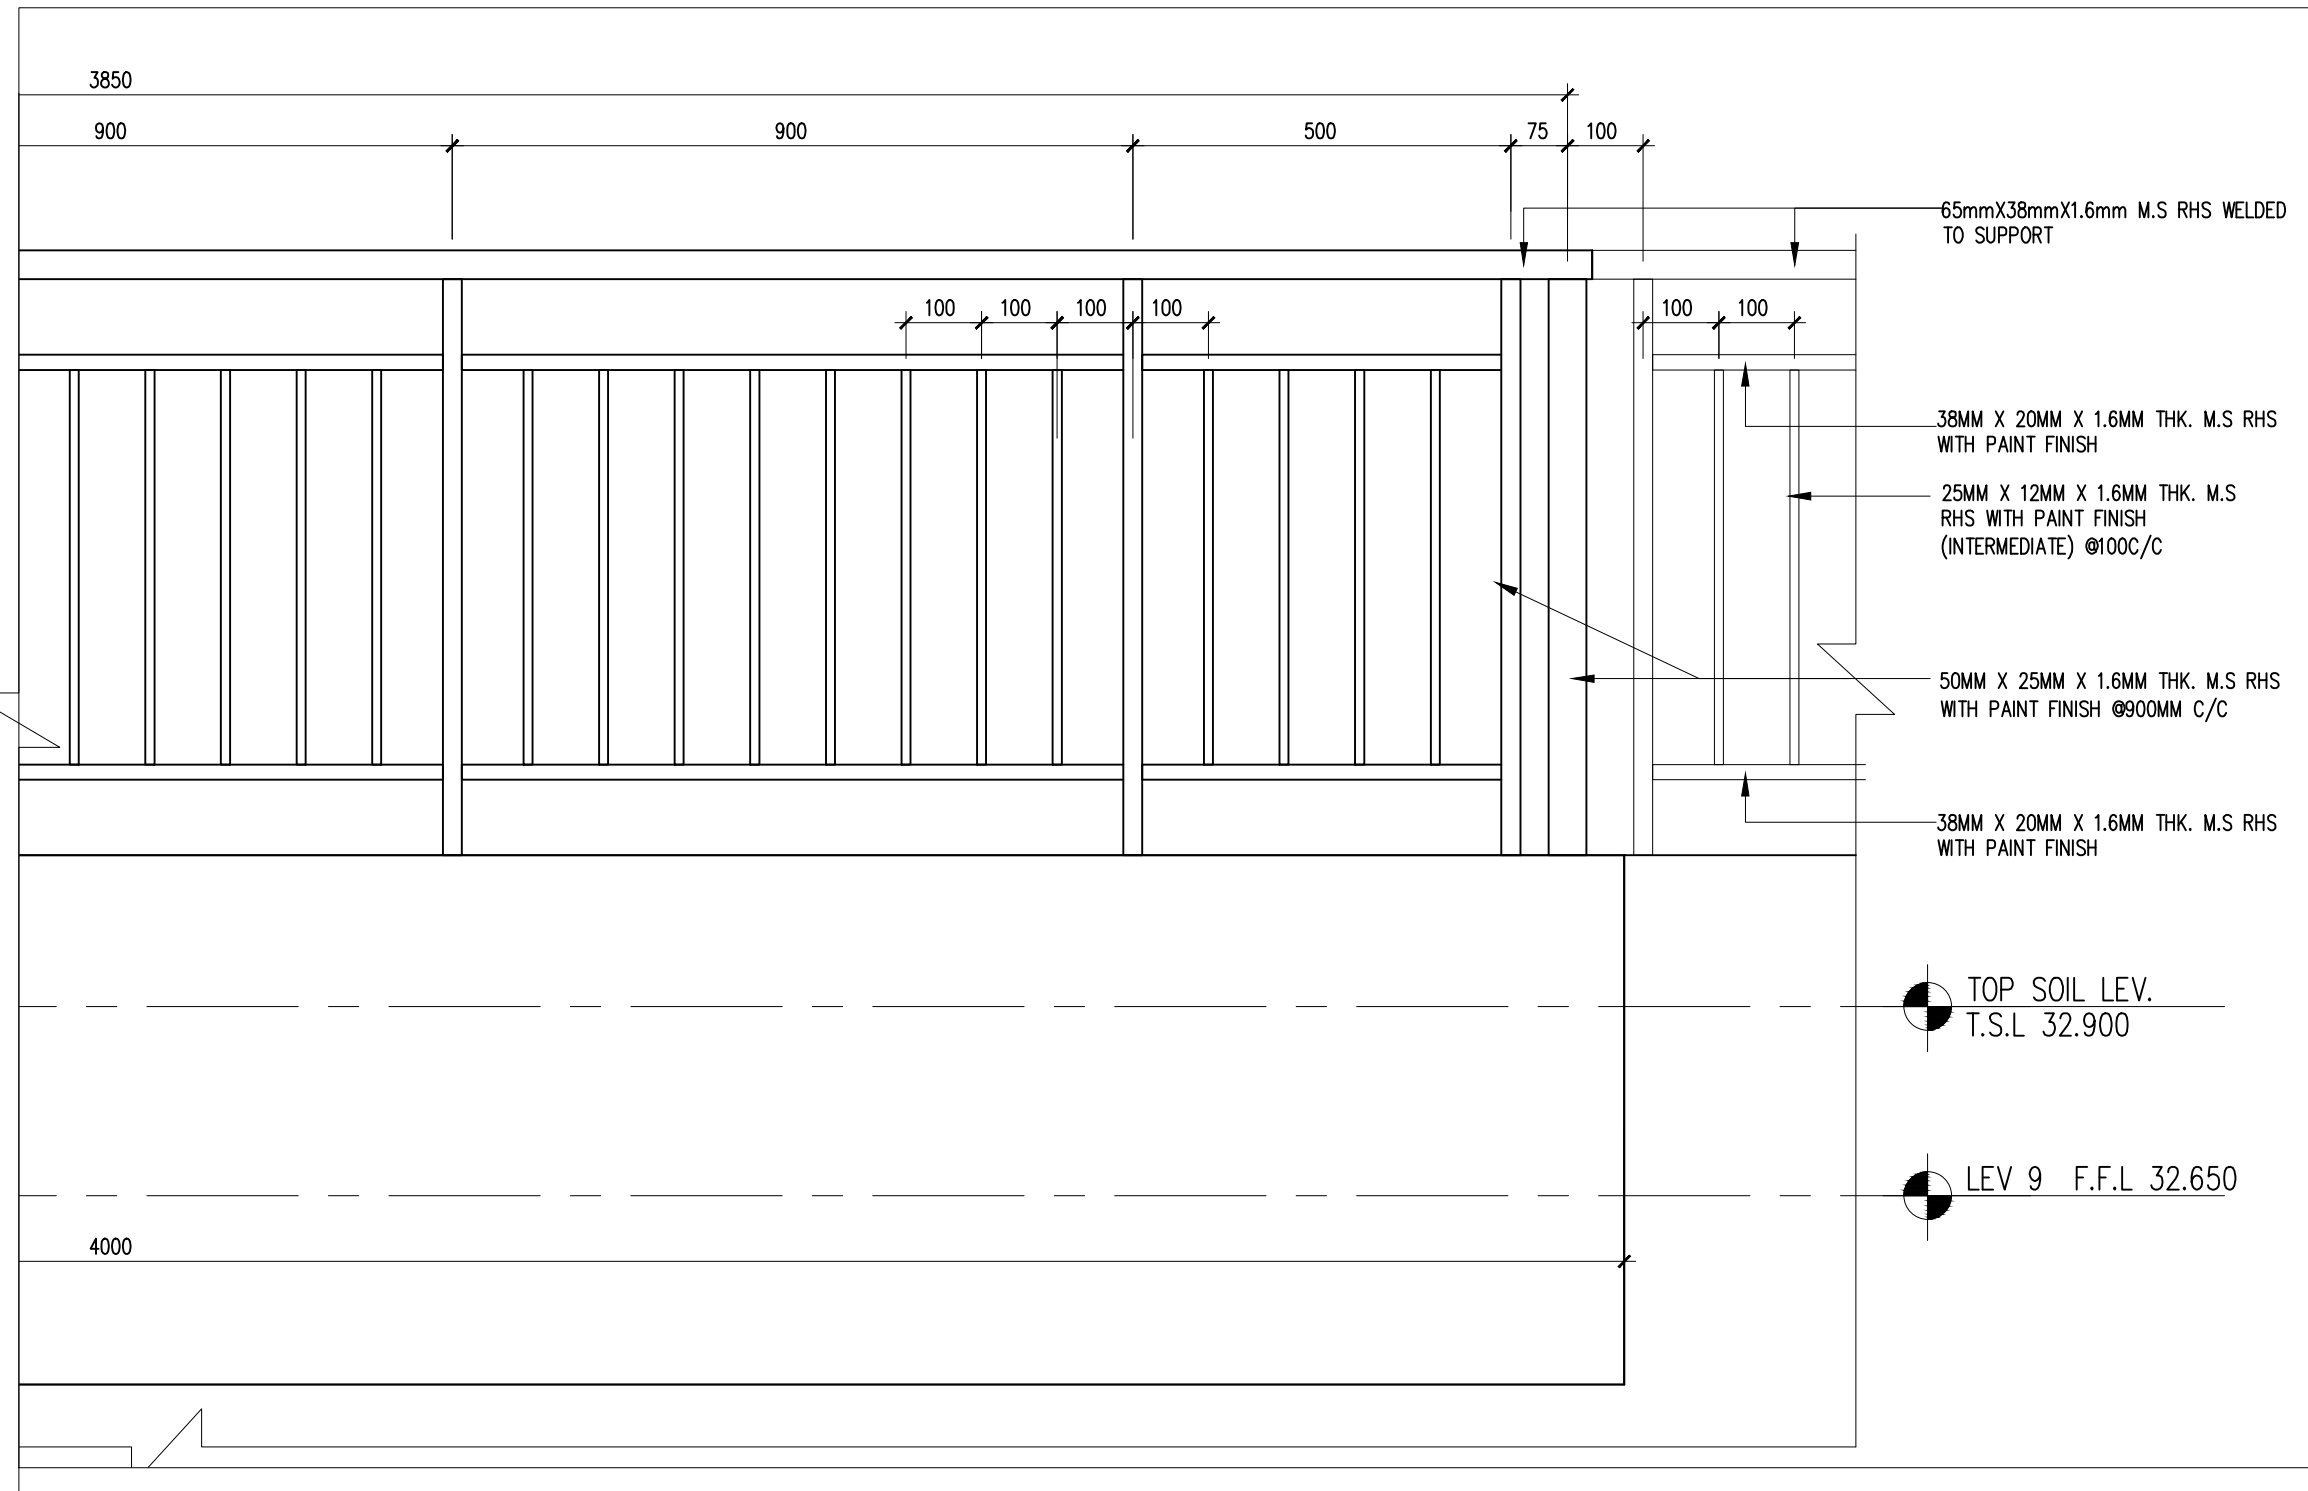


03 SECTION
554-03 SCALE 1:10

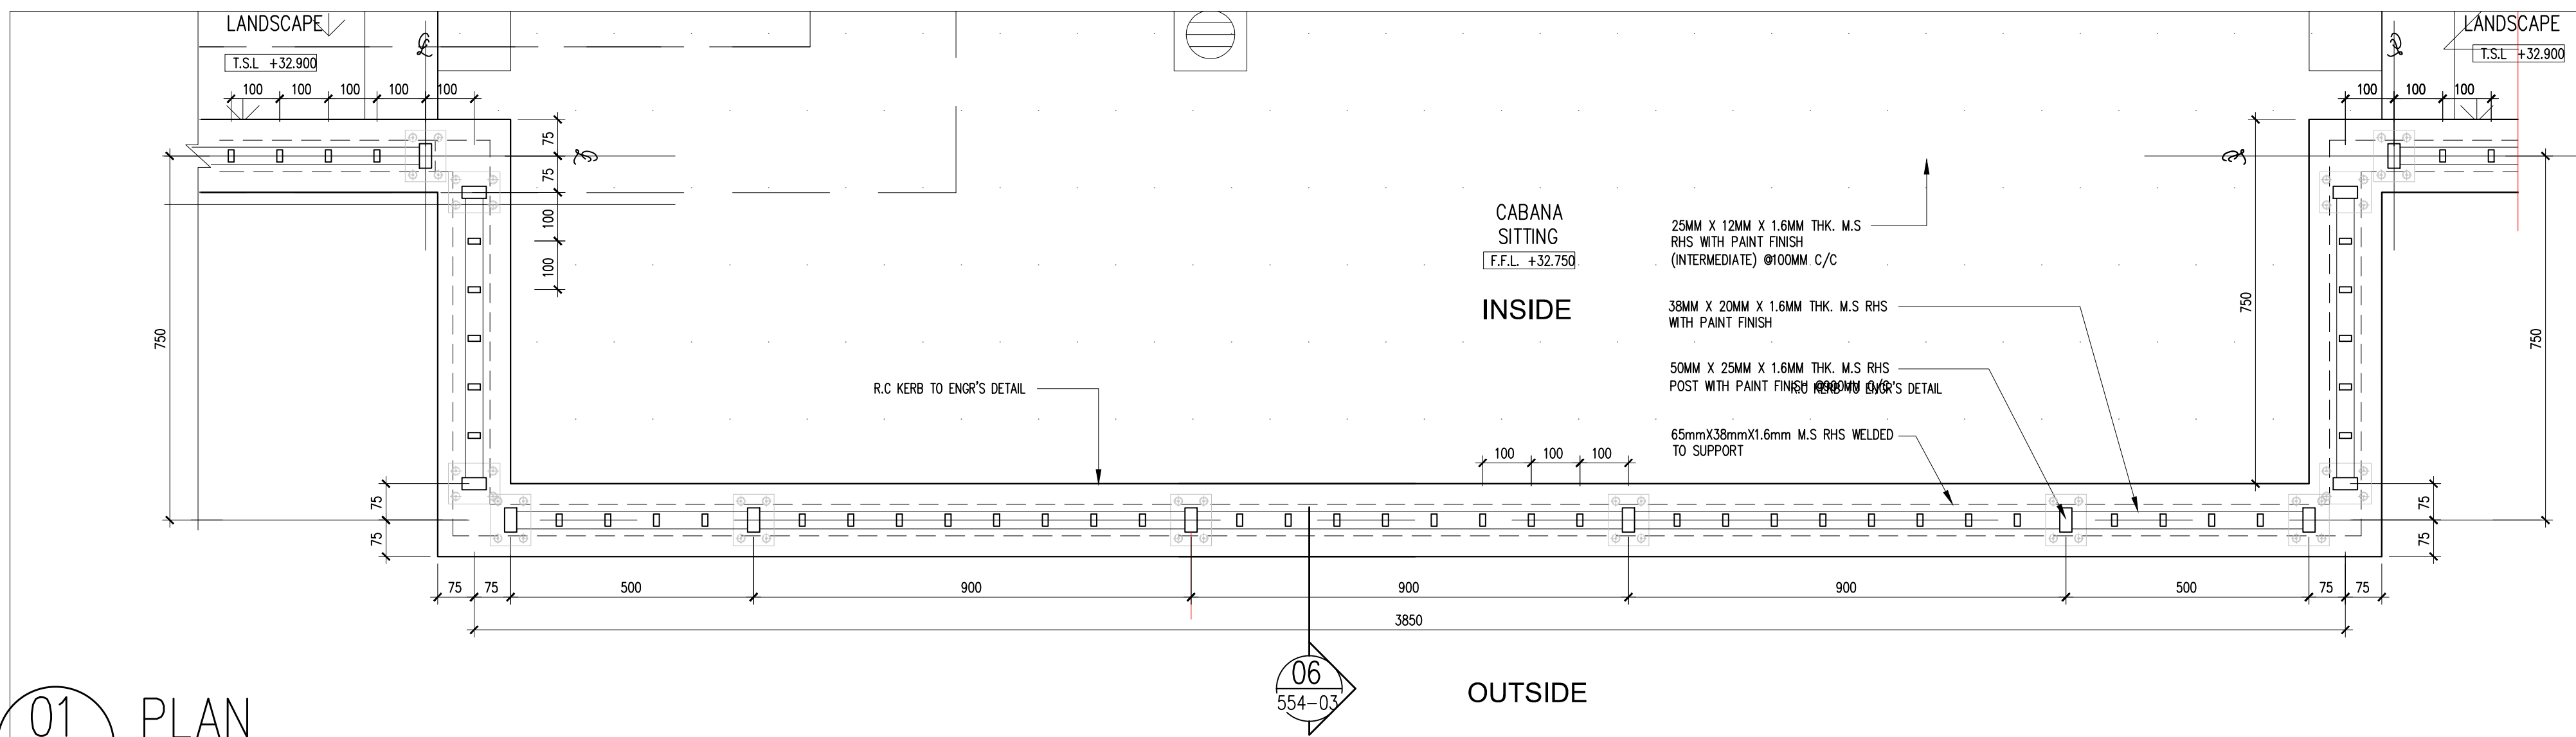

01 PLAN
554-03 SCALE 1:10

Hak Cipta Terpelihara. Tidak dibenarkan mencetak mana-mana bahagian ilustrasi dalam apa jua bentuk dan dengan apa cara pun samada secara elektronik, mencetak, mekanik, rakaman atau cara lain sebelum mendapat kebenaran bertulis dari BH YEW ARCHITECTS SDN. BHD.

REV.	DATE	DESCRIPTION	REMARK
A.01	28/11/2017	SWIMMING POOL DETAIL (CLOUDED)	-
A.02	15/03/2017	REVISED DETAIL (CLOUDED) - RAILING DETAIL	
	03/09/2017	UPDATING DRAWING	abdul rahim

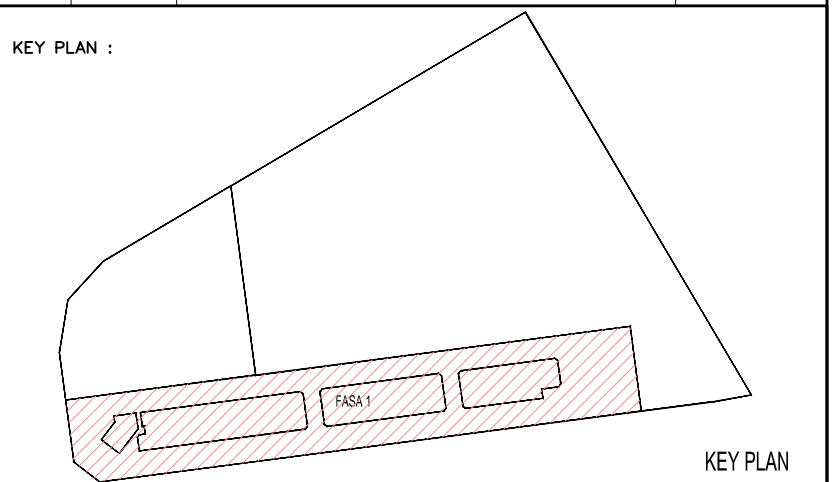

PROJECT TITLE :
CADANGAN MEMBINA PEMBANGUNAN BERCAMPUR DI ATAS LOT 21135, PERSIARAN CASSIA BARAT 3, MUKIM 13, SEBERANG PERAI SELATAN, PULAU PINANG YANG MENGANDUNGI:-

FASA 1
A. 2 BLOK PANGSAPURI PERKHIDMATAN 18 TINGKAT (612 UNIT)
B. KEDAI PEJABAT 3 TINGKAT (196 UNIT)
C. 5 TINGKAT TEMPAT LETAK KENDERAAN

UNTUK : TETUAN PARAMOUNT PROPERTY (PW) SDN. BHD

LAND OWNER & BUILDING OWNER :

NAMA : MR. OOI HUN PENG
JAWATAN : KETUA PEGAWAI EKSEKUTIF
NO IC : 650619-02-5311
ALAMAT : PARAMOUNT PROPERTY (PW) SDN. BHD
WISMA PARAMOUNT, 1A (1ST FLOOR), LORONG BLM 1/1,
BANDAR LAGUNA MERBOK, 08000 SUNGAI PETANI, KEDAH
NO. TEL : 604 - 441 9191 FAX : 604 - 441 9090

KITCHEN SPECIALIST :

QS CONSULTANT :

M&E CONSULTANT :
PERUNDING P.L.A.
Consulting Mechanical & Electrical Engineers.
8-01, WISMA PANTAI, TEL. NO. : (604) 3337990
JALAN WISMA PANTAI, FAX NO. : (604) 3317337
12200 BUTTERWORTH, PENANG. E-MAIL : project@pla-group.com

C&S CONSULTANT :
PERUNDING KELANA
CIVIL & STRUCTURAL ENGINEERS
Level 12, Unit 12(D), Wisma Boon Siew,
No.1, Penang Road, 10000 Penang.
Tel: 2622628, Fax: 2641616
(Company No. AS0232772-W)

DESIGN ARCHITECT :
ARCHITECTURE GROUP - STUDIO A
CPG CONSULTANTS PTE LTD
2388, THOMSON ROAD, #12-00 TOWER B
NOVENA SQUARE, SINGAPORE 307685
TEL : +65 6357 4468 FAX : +65 6357 4469

ARCHITECT :
BH YEW ARCHITECT (SP/Y61)
15TH FLOOR, BANGUNAN AMMETUFE
NO.1, JALAN LUMUT, 50400 KUALA LUMPUR
TEL (03) 4043-1346 FAX: (03) 4043-1349
EMAIL: ybhw@nrab.com.my

Ar. YEW BU HWA
ARKITEK
No.Pendaftaran LAM: A/Y61
Saya mengesahkan bahawa pelan-pelan yang dihantar adalah mengikut Undang-Undang Kejuruteraan Sipil 1986 dan Undang-Undang Kejuruteraan Sipil (Indon) 2007 [MGS2007] dan piawai-piawai serta peraturan-peraturan dan piawai-piawai Malaysia Pertahanan Selangor Perak. Saya mengesahkan bahawa kerja-kerja pembinaan akan dijalankan dibawah pengawasan saya. Saya mengesahkan dan mengesahkan bahawa pelan-pelan bangunan adalah sah dan dengan pelan kebenaran merancang yang diluluskan dan akan mematuhi usulan serta syarat-syarat jabatan teknik.

CONSTRUCTION DRAWING

MARCH 2018

LUKISAN :

SWIMMING POOL DETAIL
- TYPICAL CABANA SITTING AT LEVEL 9
PLAN , ELEVATION,SECTION& DETAIL
(GLASS RAILING & RAILING DETAIL)

SCALE:	AS SHOWN	CAD NO:	557_CA-510-03	DATE:	MARCH 2018
DRAWN BY:	abdul rahim	CHECKED BY:	JANICE	DISCIPLINE:	ARCH
ORIGINATOR ACRONYM	BH YEW	PROJECT NO.	55714	DWG NO.	03
DWG STATUS	CA	BLOCK	-	DWG NO.	554
		BLOCK	-	DWG NO.	03
		DWG NO.	554	REVISION	A.02