


Hak Cipta Terpelihara. Tidak dibenarkan mencetak manu-mana bahagian ilustrasi dalam apa jua bentuk dan dengan apa pun sambutan secara elektronik, mencetak, mekanik, rakaman atau cara lain sebelum mendapat kebenaran bertulis dari BH YEW ARCHITECTS SDN. BHD.

REV.	DATE	DESCRIPTION	REMARK
A.01	04/09/2018	UPDATING DRAWING (REVISED - CLOUDED)	abdul rahim

NEW WALL , DOOR AND OMT WALL

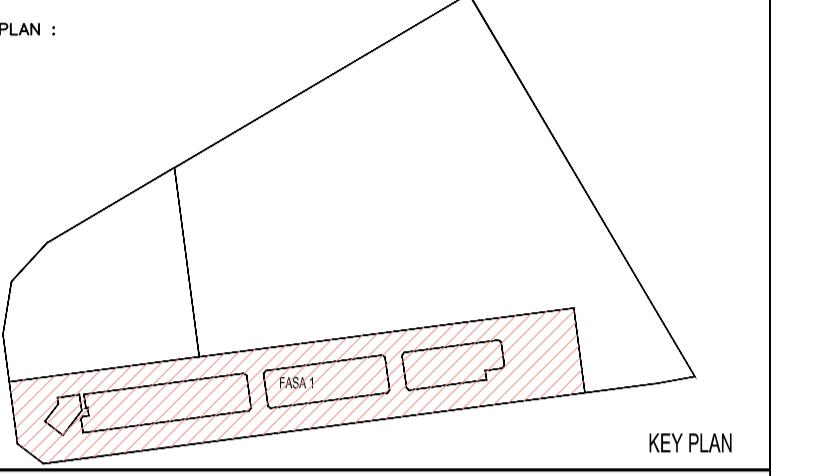

PROJECT TITLE : CADANGAN MEMBINA PEMBANGUNAN BERCAMPUR DI ATAS LOT 21135, PERSIARAN CASSIA BARAT 3, MUKIM 13, SEBERANG PERAI SELATAN, PULAU PINANG YANG MENGANDUNG:-

FASA 1
A. 2 BLOK PANGASAPURI PERKHIDMATAN 18 TINGKAT (612 UNIT)
B. KEDAI PEJANGKIT 3 TINGKAT (8 UNIT)
C. 5 TINGKAT TEMPAT LETAK KENDERAAN

UNTUK : TETUAN PARAMOUNT PROPERTY (PW) SDN. BHD

LAND OWNER & BUILDING OWNER :

NAMA : MR. OOI HUN PENG
JAWATAN : KETUA PEGAWAI EKSEKUTIF
NO IC : 650619-02-5311
ALAMAT : PARAMOUNT PROPERTY (PW) SDN. BHD
WISMA PARAMOUNT, 1A (1ST FLOOR), LORONG BLM 1/1,
BANDAR LAGUNA MERBOK, 08000 SUNGAI PETANI, KEDAH
NO. TEL : 604 - 441 9191 FAX : 604 - 441 9090

KITCHEN SPECIALIST :

QS CONSULTANT :

M&E CONSULTANT : PERUNDING P.L.A.
Consulting Mechanical Electrical Engineers.
8-01, WISMA PANTAI, JALAN WISMA PANTAI, 12200 BUTTERWORTH, PENANG.
TEL NO. : (604) 3337990 FAX NO. : (604) 3317337 E-MAIL : project@plao-group.com

C&S CONSULTANT : PERUNDING KELANA
PK CIVIL & STRUCTURAL ENGINEERS
Level 12, Unit 12(0), Wisma Boon Siew,
No.1, Jalan 26/28, 10350 Penang.
Tel: 2622628, Fax: 2641618
(Company No. A50232772-W)

DESIGN ARCHITECT : ARCHITECTURE GROUP - STUDIO A
CPG CPG CONSULTANTS PTE LTD
2688 THOMSON ROAD #02-01 TOWER 3
NOVA SQUARE, 307085
TEL : +65 6357 4468 FAX : +65 6357 4469

ARCHITECT : **BH YEW** ARCHITECT (SP/Y61)
15TH FLOOR, BANGUNAN AMMETLIFE
NO.1, JALAN LUMUT, 50400 KUALA LUMPUR
TEL : (03) 4043-1346 FAX : (03) 4043-1349
EMAIL: ybhw@hrasb.com.my

LEMBAGA ARKITEK MALAYSIA
Sebagaimana dikenal pasti peraturan dan perundangan berkaitan dengan pembinaan dan pindahan-pindahan serta perisian-persian pada undang-undang Kedah Baharu dan Selangor 1966 dan Undang-Undang Kedah Baharu dan Selangor 2007 (UWS2007) dan pindahan-pindahan serta perisian-persian pada undang-undang Majlis Perbandaran Seberang Perai. Saya mengesahkan bahawa kerj-kerj pembinaan akan dijalankan dibawah penyeliaan saya. Saya mengesahkan bahawa seluruh peraturan perundangan dan peraturan berkaitan mewujudkan dilakukan akan mematuhi undang-undang serta syarat-syarat buat teknikal.

CONSTRUCTION DRAWING

SEPTEMBER 2018

LUKISAN :

BRICKWALL SETTING OUT
-KEY PLAN LEVEL 9
-LEVEL 9 (PART 1 OF 7)

SCALE AS SHOWN	CAD NO:
	557_CA-873-01
DRAWN BY: abdul rahim	CHECKED BY: JANICE
ORIGINATOR ACRONYM	PROJECT NO.: 034 SEPT 2018
BH YEW	DISCIPLINE
55714	ARCH
DWG STATUS	BLOCK
DWG NO.	BLOCK
CA	873
01	01
REVISION	A.01

01 BRICKWALL SETTING OUT-LEVEL 9 (PART 1 OF 7)

873-01 SCALE = 1 : 100
J:\project\55714_Batu Kawan Mixed development\PLLOT 1557_05-CA\557_CA-A557_CA-DETAIL\557_CA-872-Brickwall Setting Out\557_CA-873_01-07.dwg 04 Sep. 2018 - 8:36pm Rahim