


[illegible]

FINISHES CODE		FLOOR FINISHES	
SKORTING WALL CEILING FLOOR	T	TILES	
	CR	CEMENT RENDER	
	V	VINYL	
	HD	HARDENER	
WALL FINISHES		CEILING FINISHES	
PP	PLASTER AND PAINT	SC	SKIM COAT
T	TILES	PC	PLASTER CEILING
VENTILATION		LEGEND	
MV – MECHANICAL VENTILATION		CCTV	

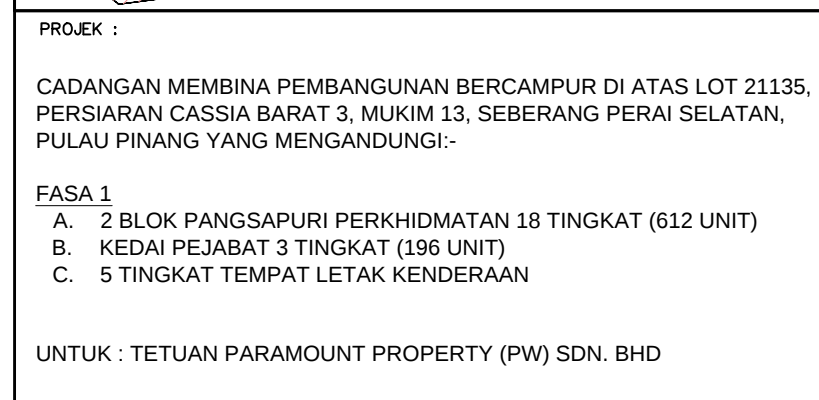

KITCHEN SPECIALIST :

QS CONSULTANT :

C&S CONSULTANT : **PERUNDING KELANA**
CIVIL & STRUCTURAL ENGINEERS
Level 12, Unit 12(D), Wisma Boon Siew,
No.1, Penang Road, 10000 Penang.
Tel: 2622628, Fax: 2641618
(Company No. AS0232772-W)

ARKITEK / SAKSI : **BH** YEWE ARCHITECT (SP/Y61)
15TH FLOOR, BANGUNAN AMMETLIFE
NO.1, JALAN LUMUT, 50400 KUALA LUMPUR
TEL: (03) 4043-1346 FAX: (03) 4043-1349
EMAIL: yhw@nrasb.com.my

CONSTRUCTION DRAWING
NOVEMBER 2018

SCALE: AS SHOWN						CAD NO.: 55714-557-CAD-202	
DRAWING BY: david rothman				CHECKED BY: JANICE		DATE: 10 DEC 2018	
ORIGINATOR ACRONYM				PROJECT NO.		DISCIPLINE	
BH YEW				55714		ARCH	
DWG STATUS		BLOCK	BLOCK	DWG NO.	DWG NO.	REVISION	
CA		-	-	202	-	A.06	

