


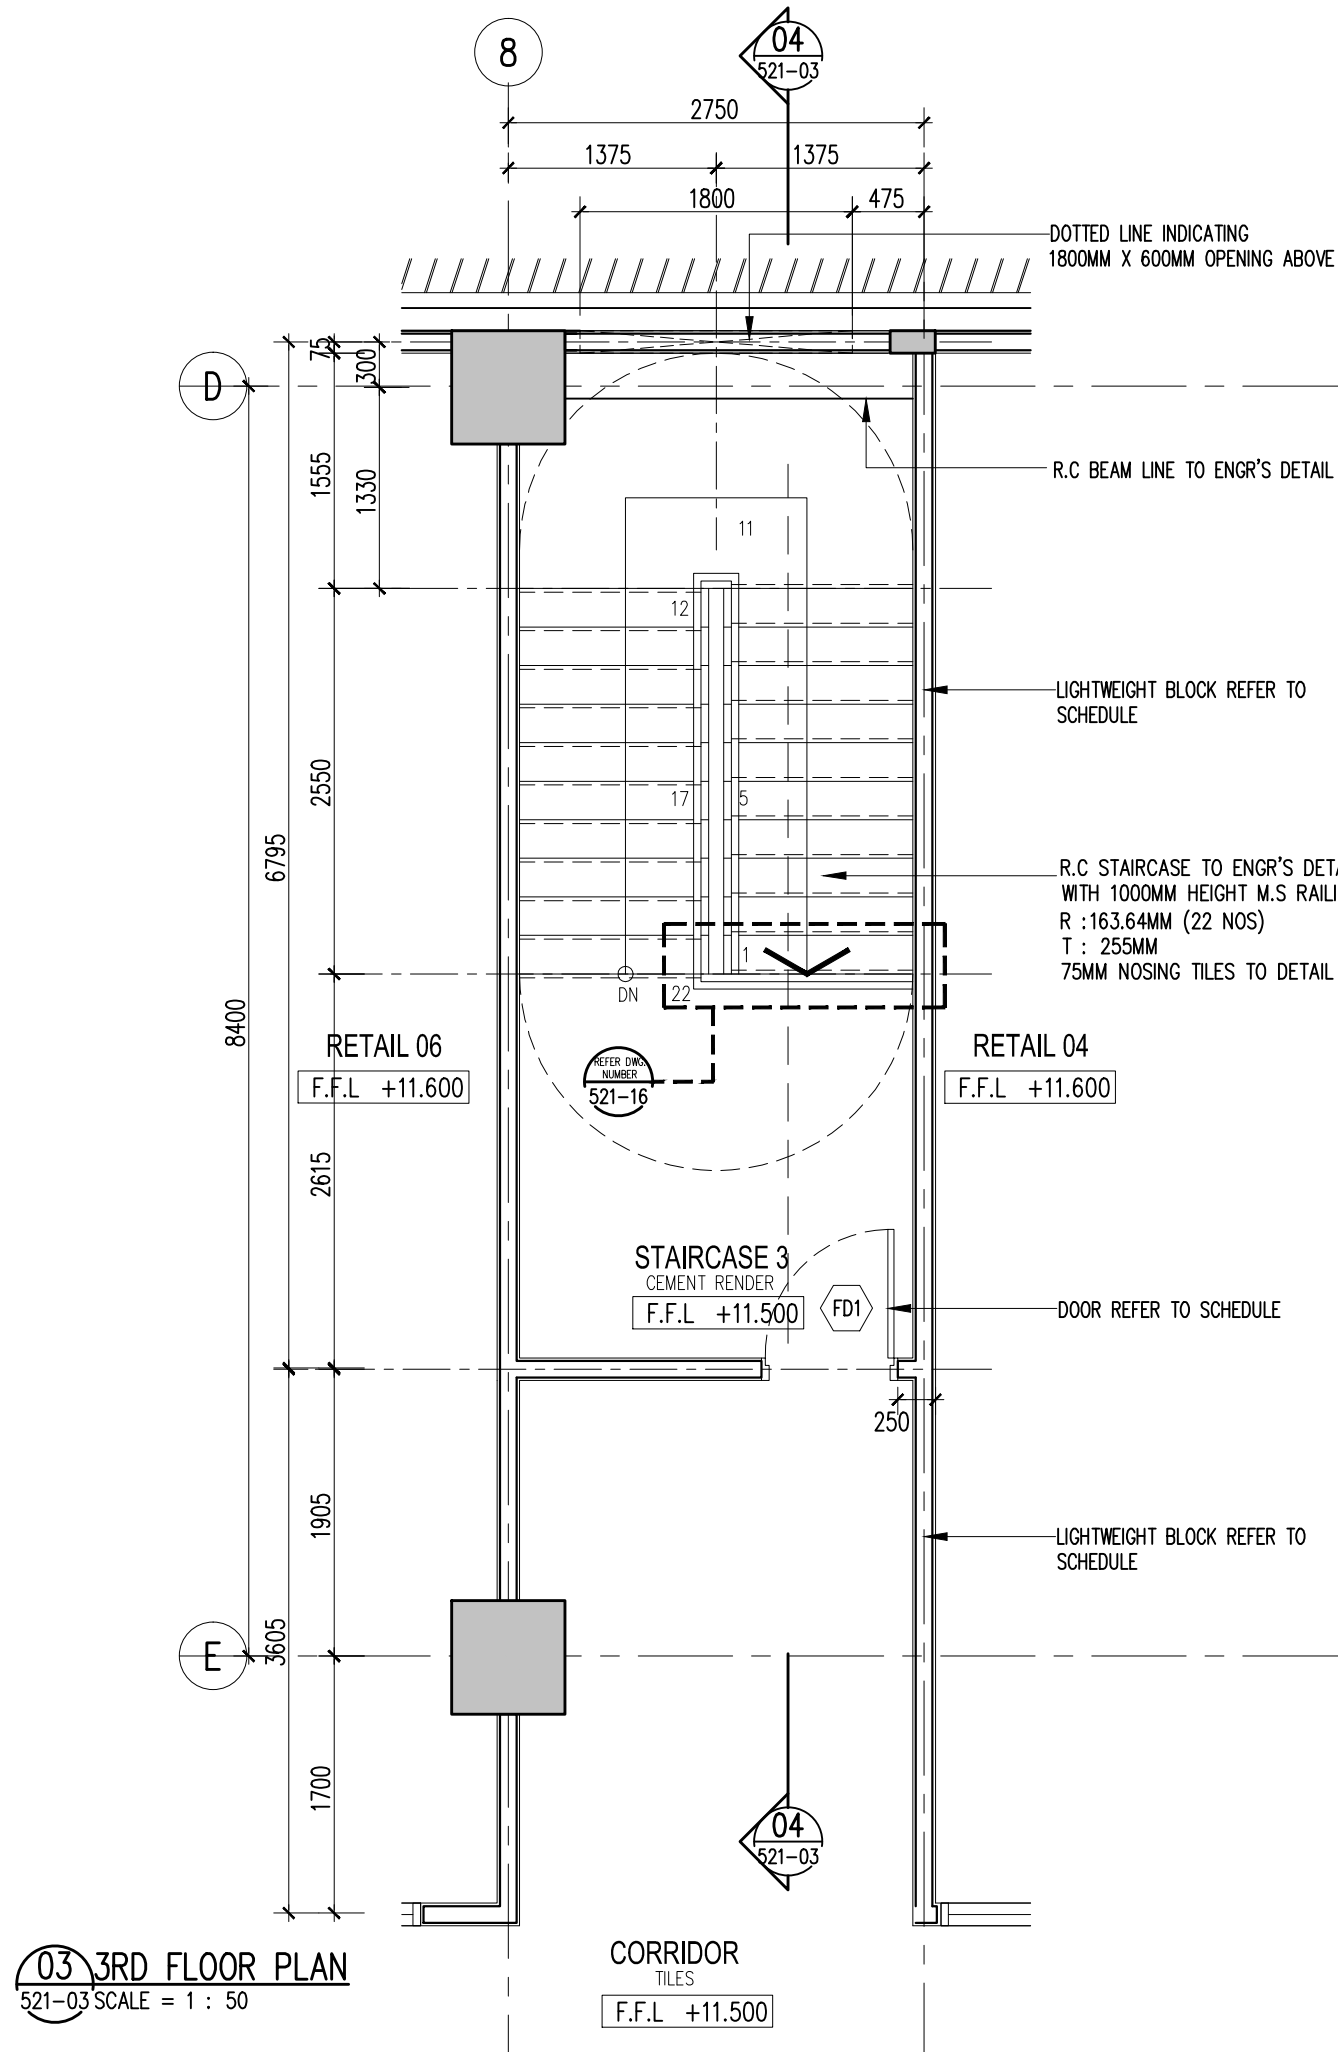

SCALE: AS SHOWN		CAD NO.: 557_CA-521-03			
DRAWN BY: abdul rahim		CHECKED BY: JANICE		DATE: MARCH 2018	
ORIGINATOR ACRONYM		PROJECT NO.		DISCIPLINE	
BH YEW		55714		ARCH	
DWG STATUS	BLOCK	BLOCK	DWG NO.	DWG NO.	REVISION
CA	—	—	521	03	A.02R