
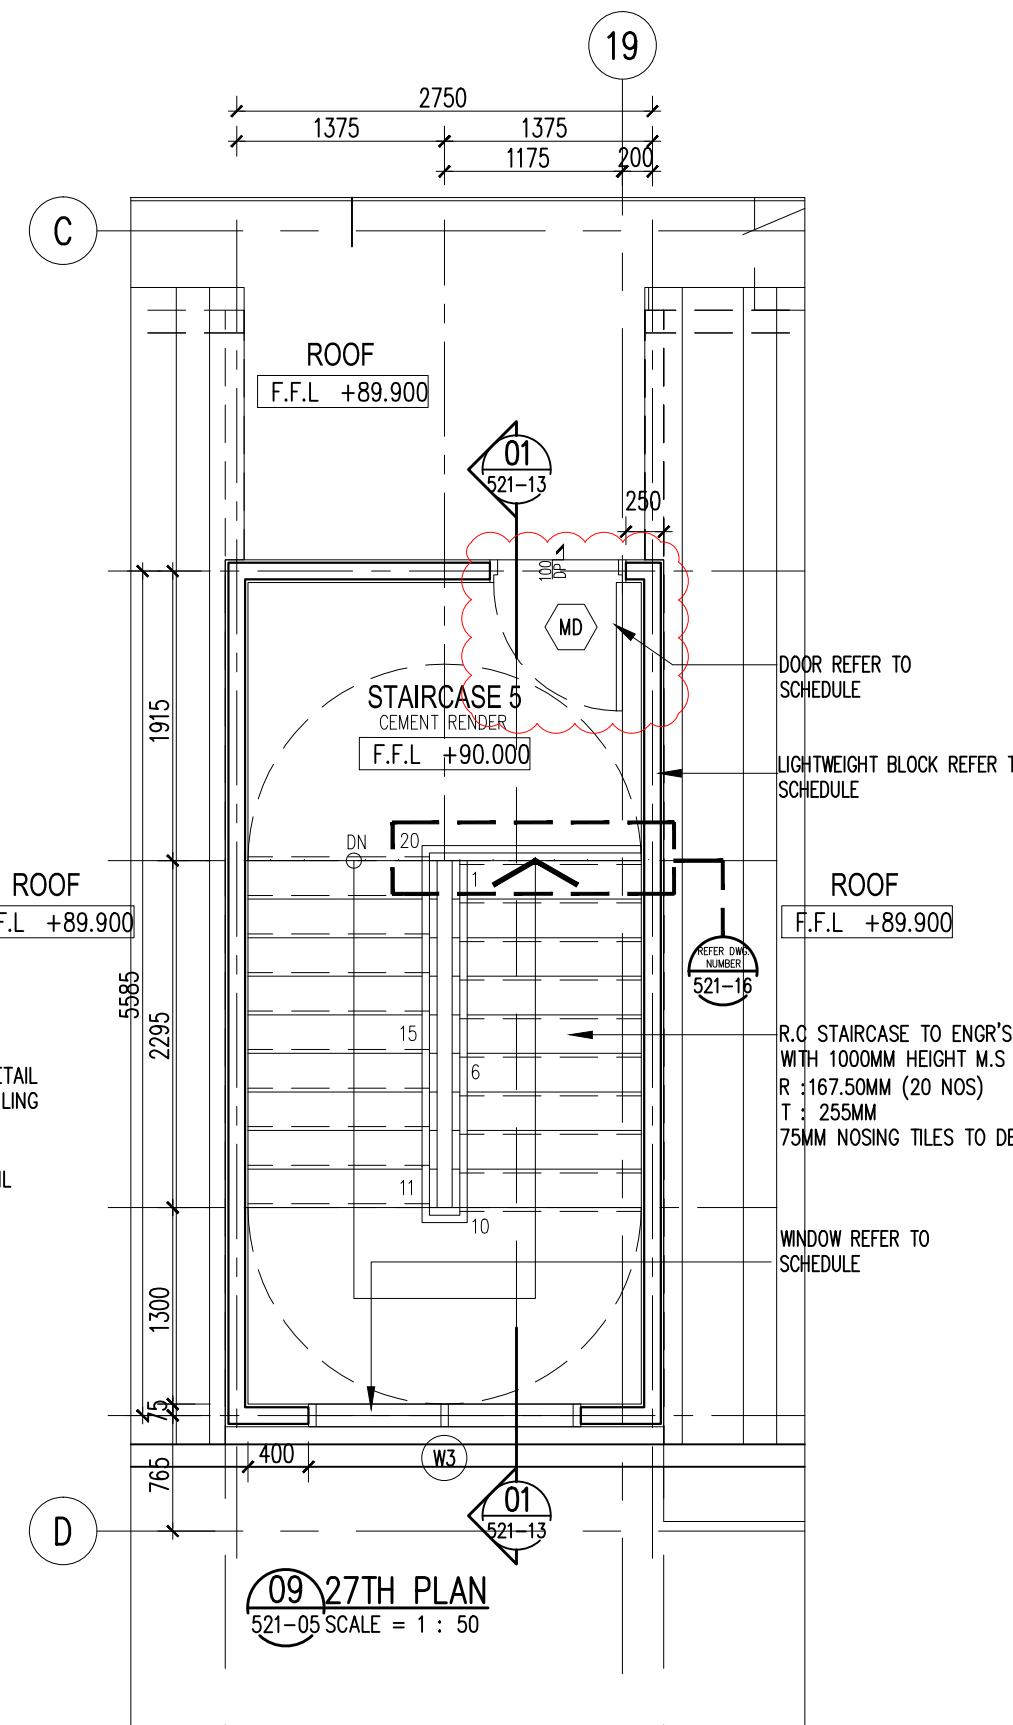
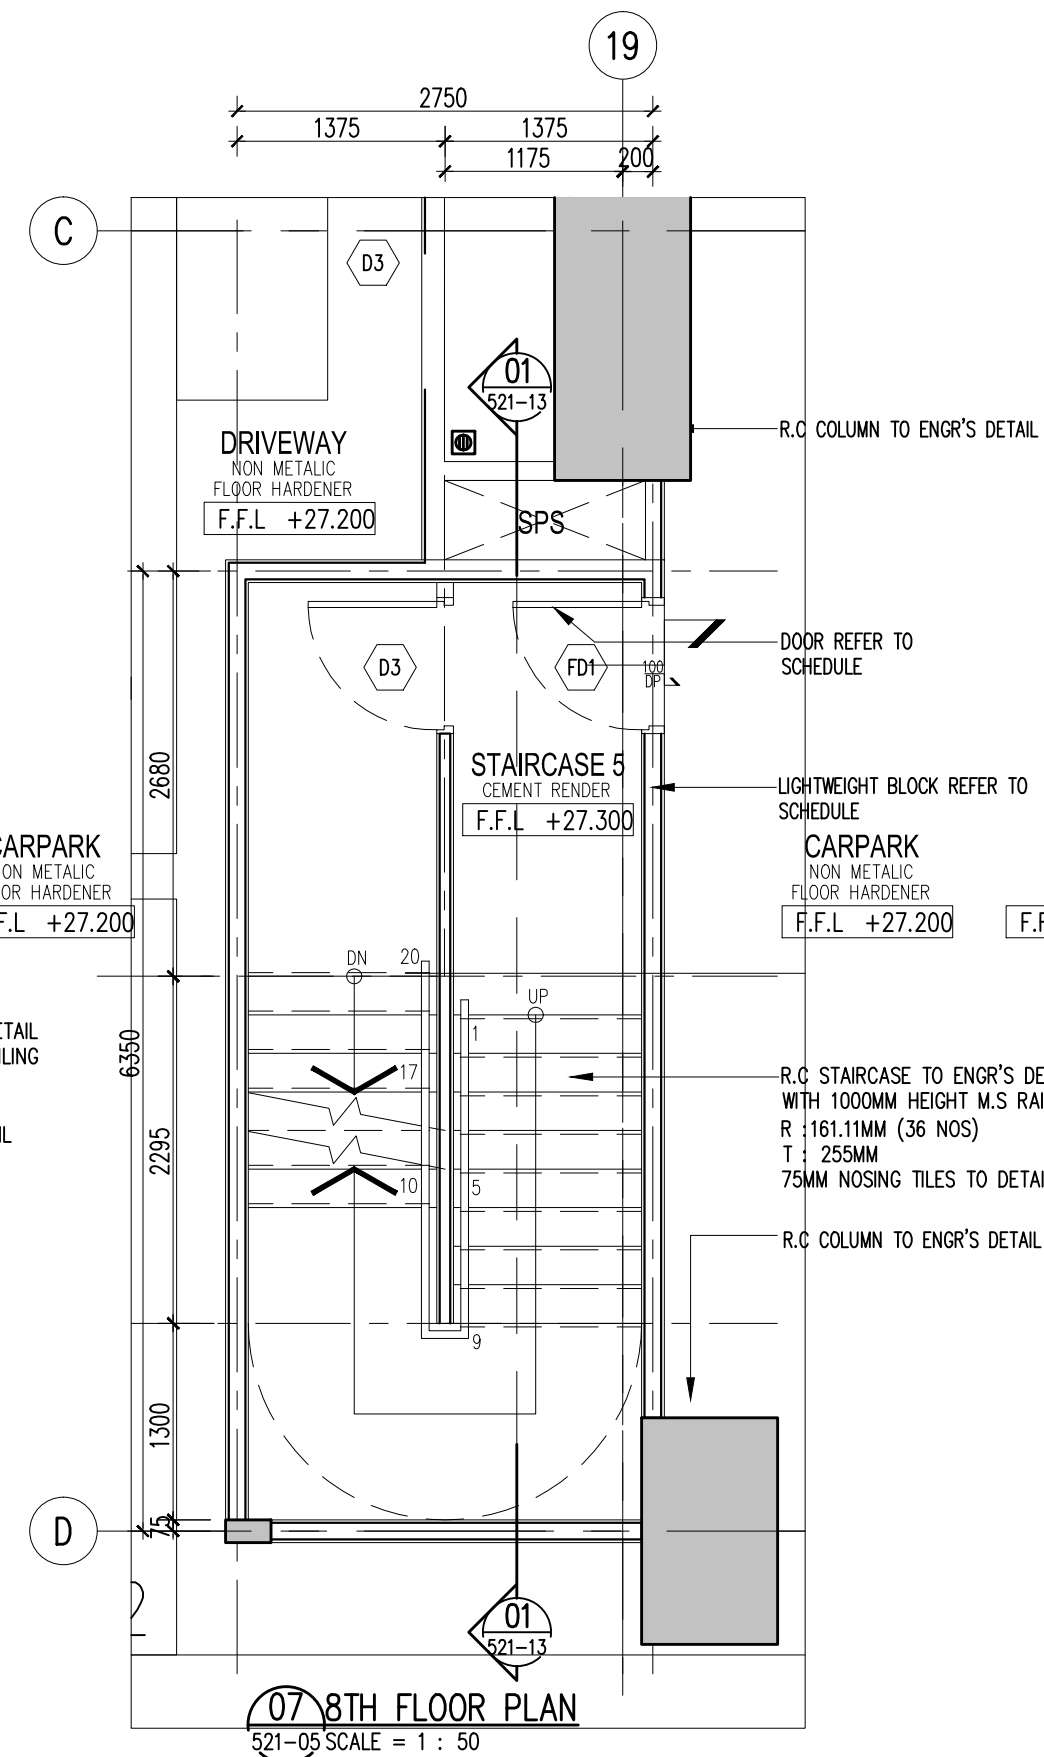
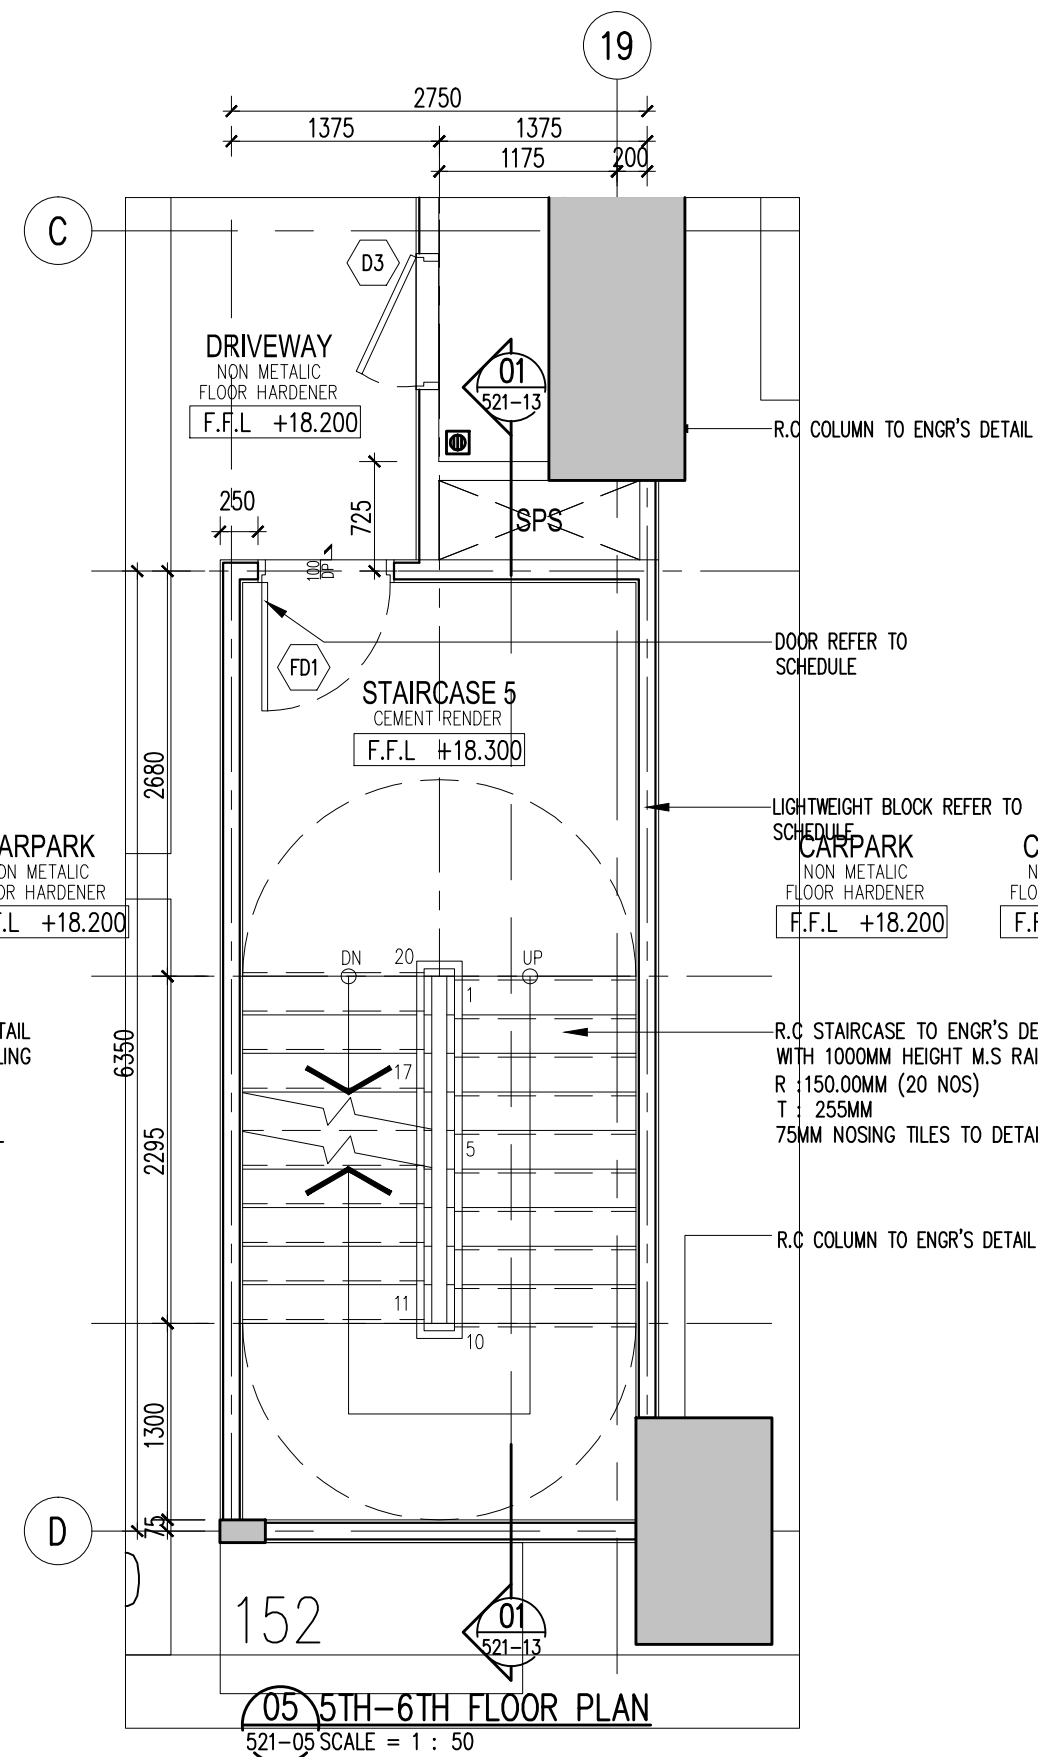
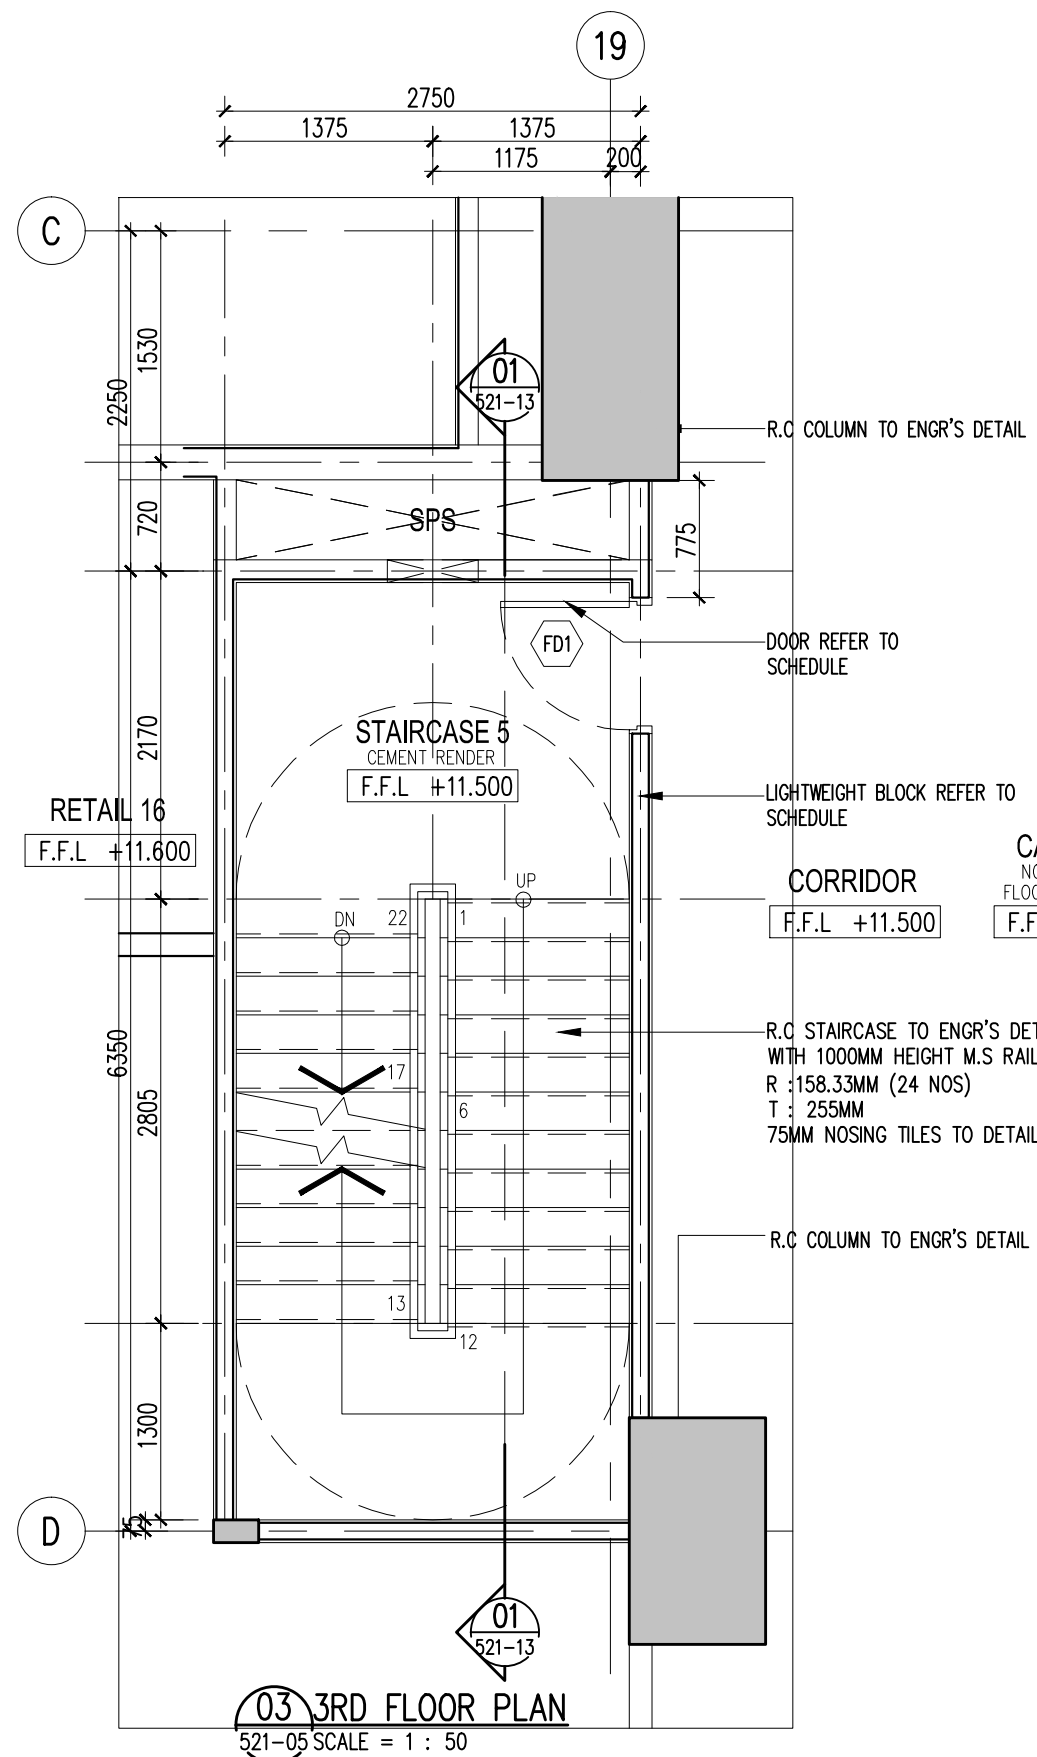


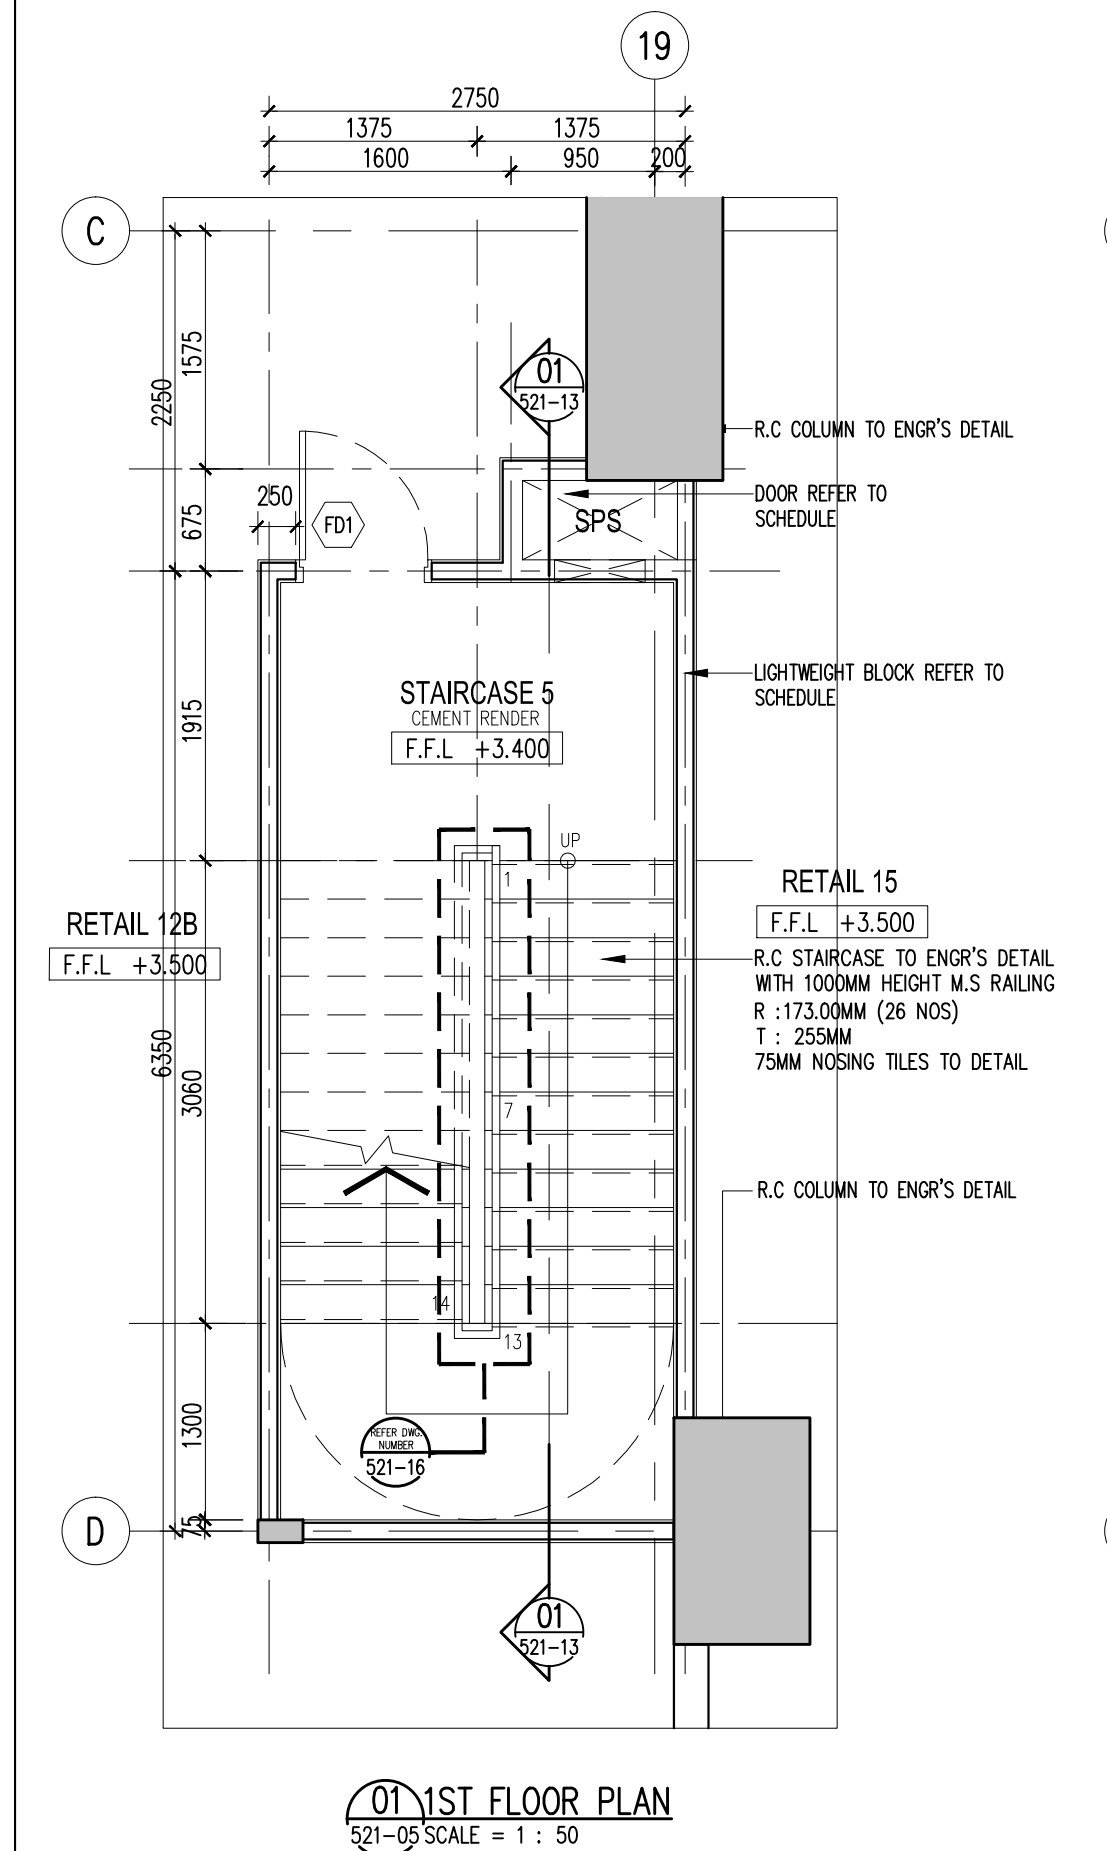

UNTUK : TETUAN PARAMOUNT PROPERTY (PW) SDN. BHD

LAND OWNER & BUILDING OWNER :

NAMA : MR. OOI HUN PENG
 JAWATAN : KETUA PECAWAI EKSEKUTIF
 NO IC : 650619-02-5311
 ALAMAT : PARAMOUNT PROPERTY (PW) SDN. BHD
 WISMA PARAMOUNT, 1A (1ST FLOOR), LORONG BLM 1/1,
 BANDAR LAGUNA MERBOK, 08000 SUNGAI PETANI, KEDAH
 NO. TEL : 604 - 441 9191 FAX : 604 - 441 9090

QS CONSULANT :	
----------------	--

M&E CONSULTANT :
PERUNDING
Consulting Mechanical & Electrical Engineers.
8-01, WISMA PANTAI,
JALAN WISMA PANTAI,
12200 BUTTERWORTH, PENANG.

P.L.A.
TEL. NO. : (604) 3337990
FAX NO. : (604) 3317337
E-MAIL : project@pla-group.com

C&S CONSULTANT : **PERUNDING KELANA**
CIVIL & STRUCTURAL ENGINEERS
 Level 12, Unit 12(D), Wisma Boon Siew,
 No.1, Penang Road, 10000 Penang.
 Tel: 26222628, Fax: 2641618
 (Company No. AS0232772-W)

DESIGN ARCHITECT :

 ARCHITECTURE GROUP - STUDIO A
CPG CONSULTANTS PTE LTD

238B, THOMSON ROAD, #12-00 TOWER B
NOVENA SQUARE, SINGAPORE 307685
TEL : +65 6357 4468 FAX : +65 6357 4469

ARCHITECT : **BH** YEW
ARCHITECT (SP/Y61)
15TH FLOOR, BANGUNAN AMMETLIFE
NO.1, JALAN LUMUT, 50400 KUALA LUMPUR
TEL: (03) 4043-1346 FAX: (03) 4043-1349
EMAIL: ybhwo@nrsb.com.my

Saya menegaskan bahwa pelan-pelan yang ditarik adalah mengikut Undang-Undang Kecil Bangunan Seragam 1986 dan Undang-Undang Kecil Bangunan Seragam (pindaan) 2007 [UKBS2007] dan pindaan-pindaan serta garispandu-panduan/garispandu dan polisi-polisi Majlis Perbandaran Seberang Perai. Saya menegaskan bahawa kerja-kerja pembinaan akan dijalankan dibawah penyeliaan saya. Saya menegaskan dan menguku bahawa pelan-pelan bangunan adalah setara dengan pelan kebenaran merancang yang dikeluarkan dan akan mematuhi ulasan serta syarat-syarat jabatan teknikal.

CONSTRUCTION DRAWING
NOVEMBER 2018

LUKISAN :
STAIRCASE 5 DETAIL
PLANS – LEVEL 1ST. TO ROOF

SCALE: AS SHOWN		CAD NO.: 521_CA-521-05	
DRAWN BY: abdul rohmim		CHECKED BY: JANICE	DATE: 03 DEC 2018
ORIGINATOR ACRONYM		PROJECT NO.	DISCIPLINE
BH YEW		55714	ARCH
DWG STATUS	BLOCK	BLOCK	DWG NO.
CA	—	—	521
			05
			A.03

NOTE:
OPENING AT SERVICES RISERS/SHAFT SHALL
BE SEALED UP UPON COMPLETION.