


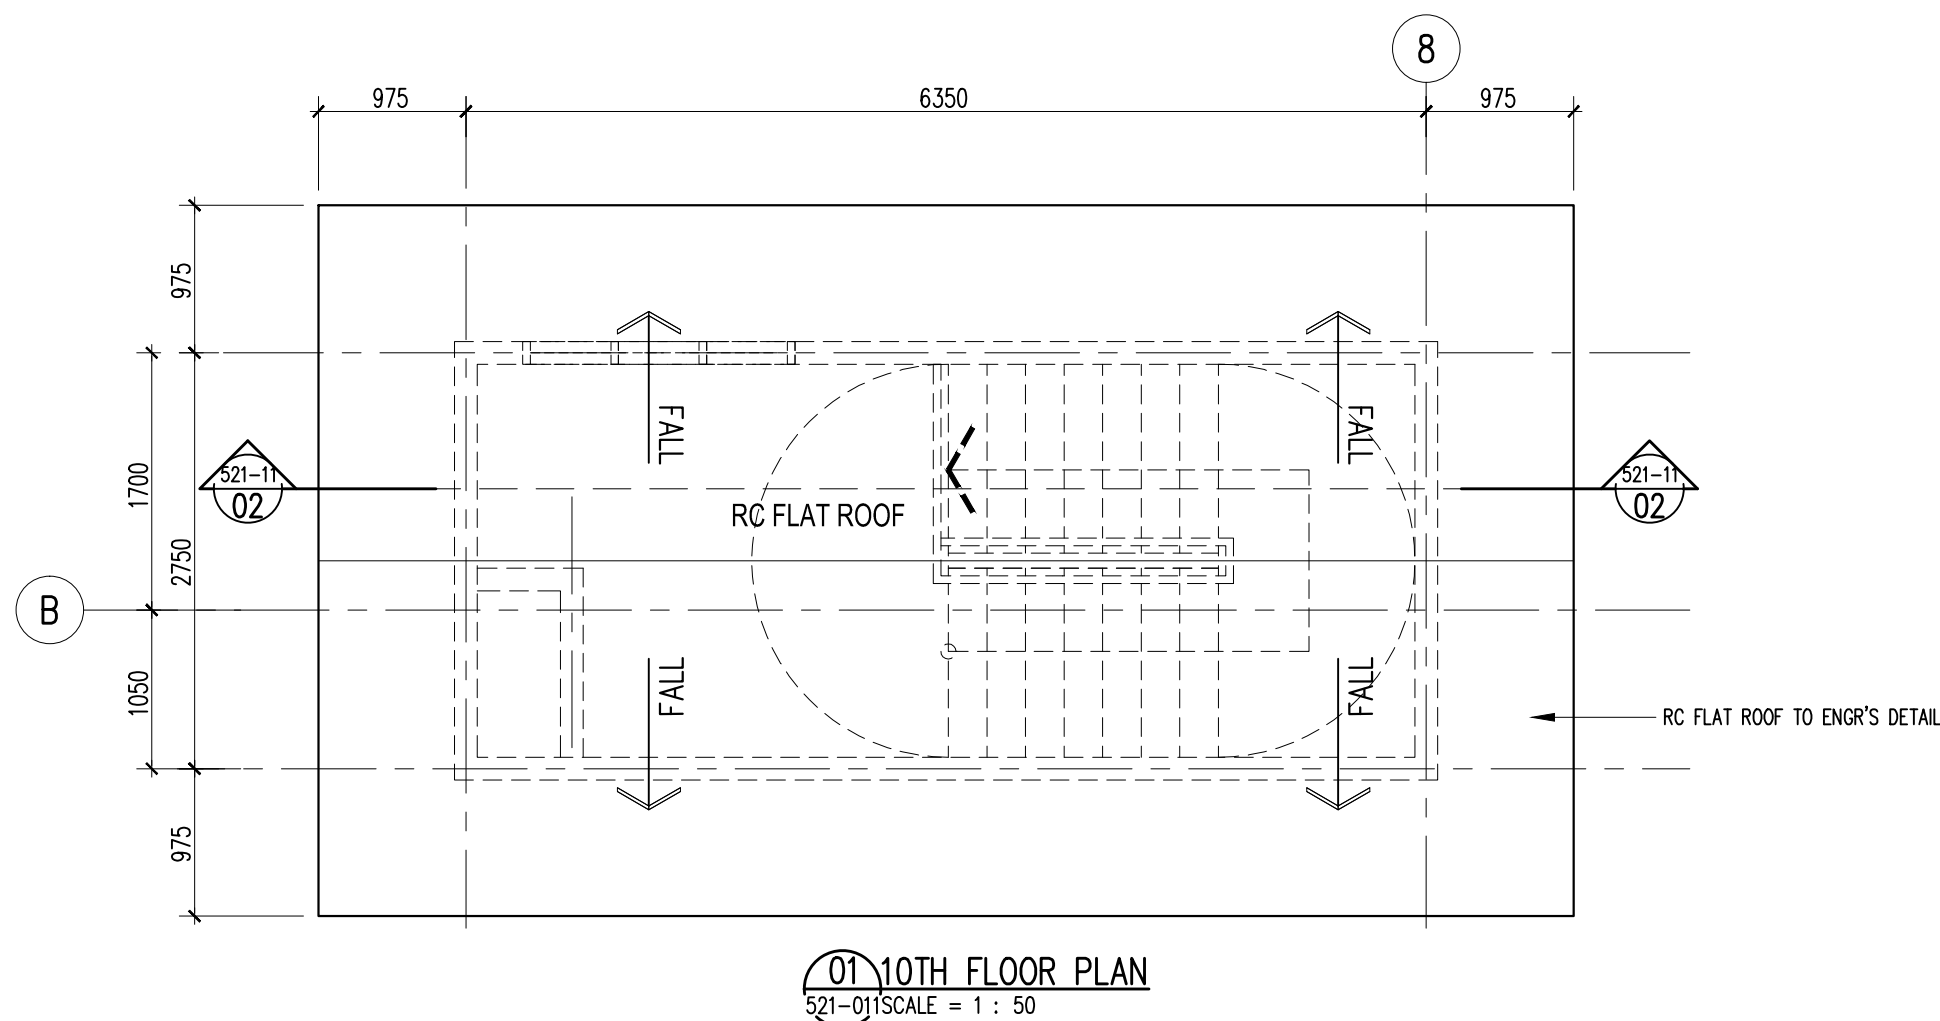

SCALE: AS SHOWN		CAD NO.: 557_CA-521-11			
DRAWN BY: abdul rahim		CHECKED BY: JANICE		DATE: 03 DEC 2018	
ORIGINATOR ACRONYM			PROJECT NO.		DISCIPLINE
BH YEW		55714		ARCH	
DWG STATUS	BLOCK	BLOCK	DWG NO.	DWG NO.	REVISION
CA	—	—	521	11	A.03