



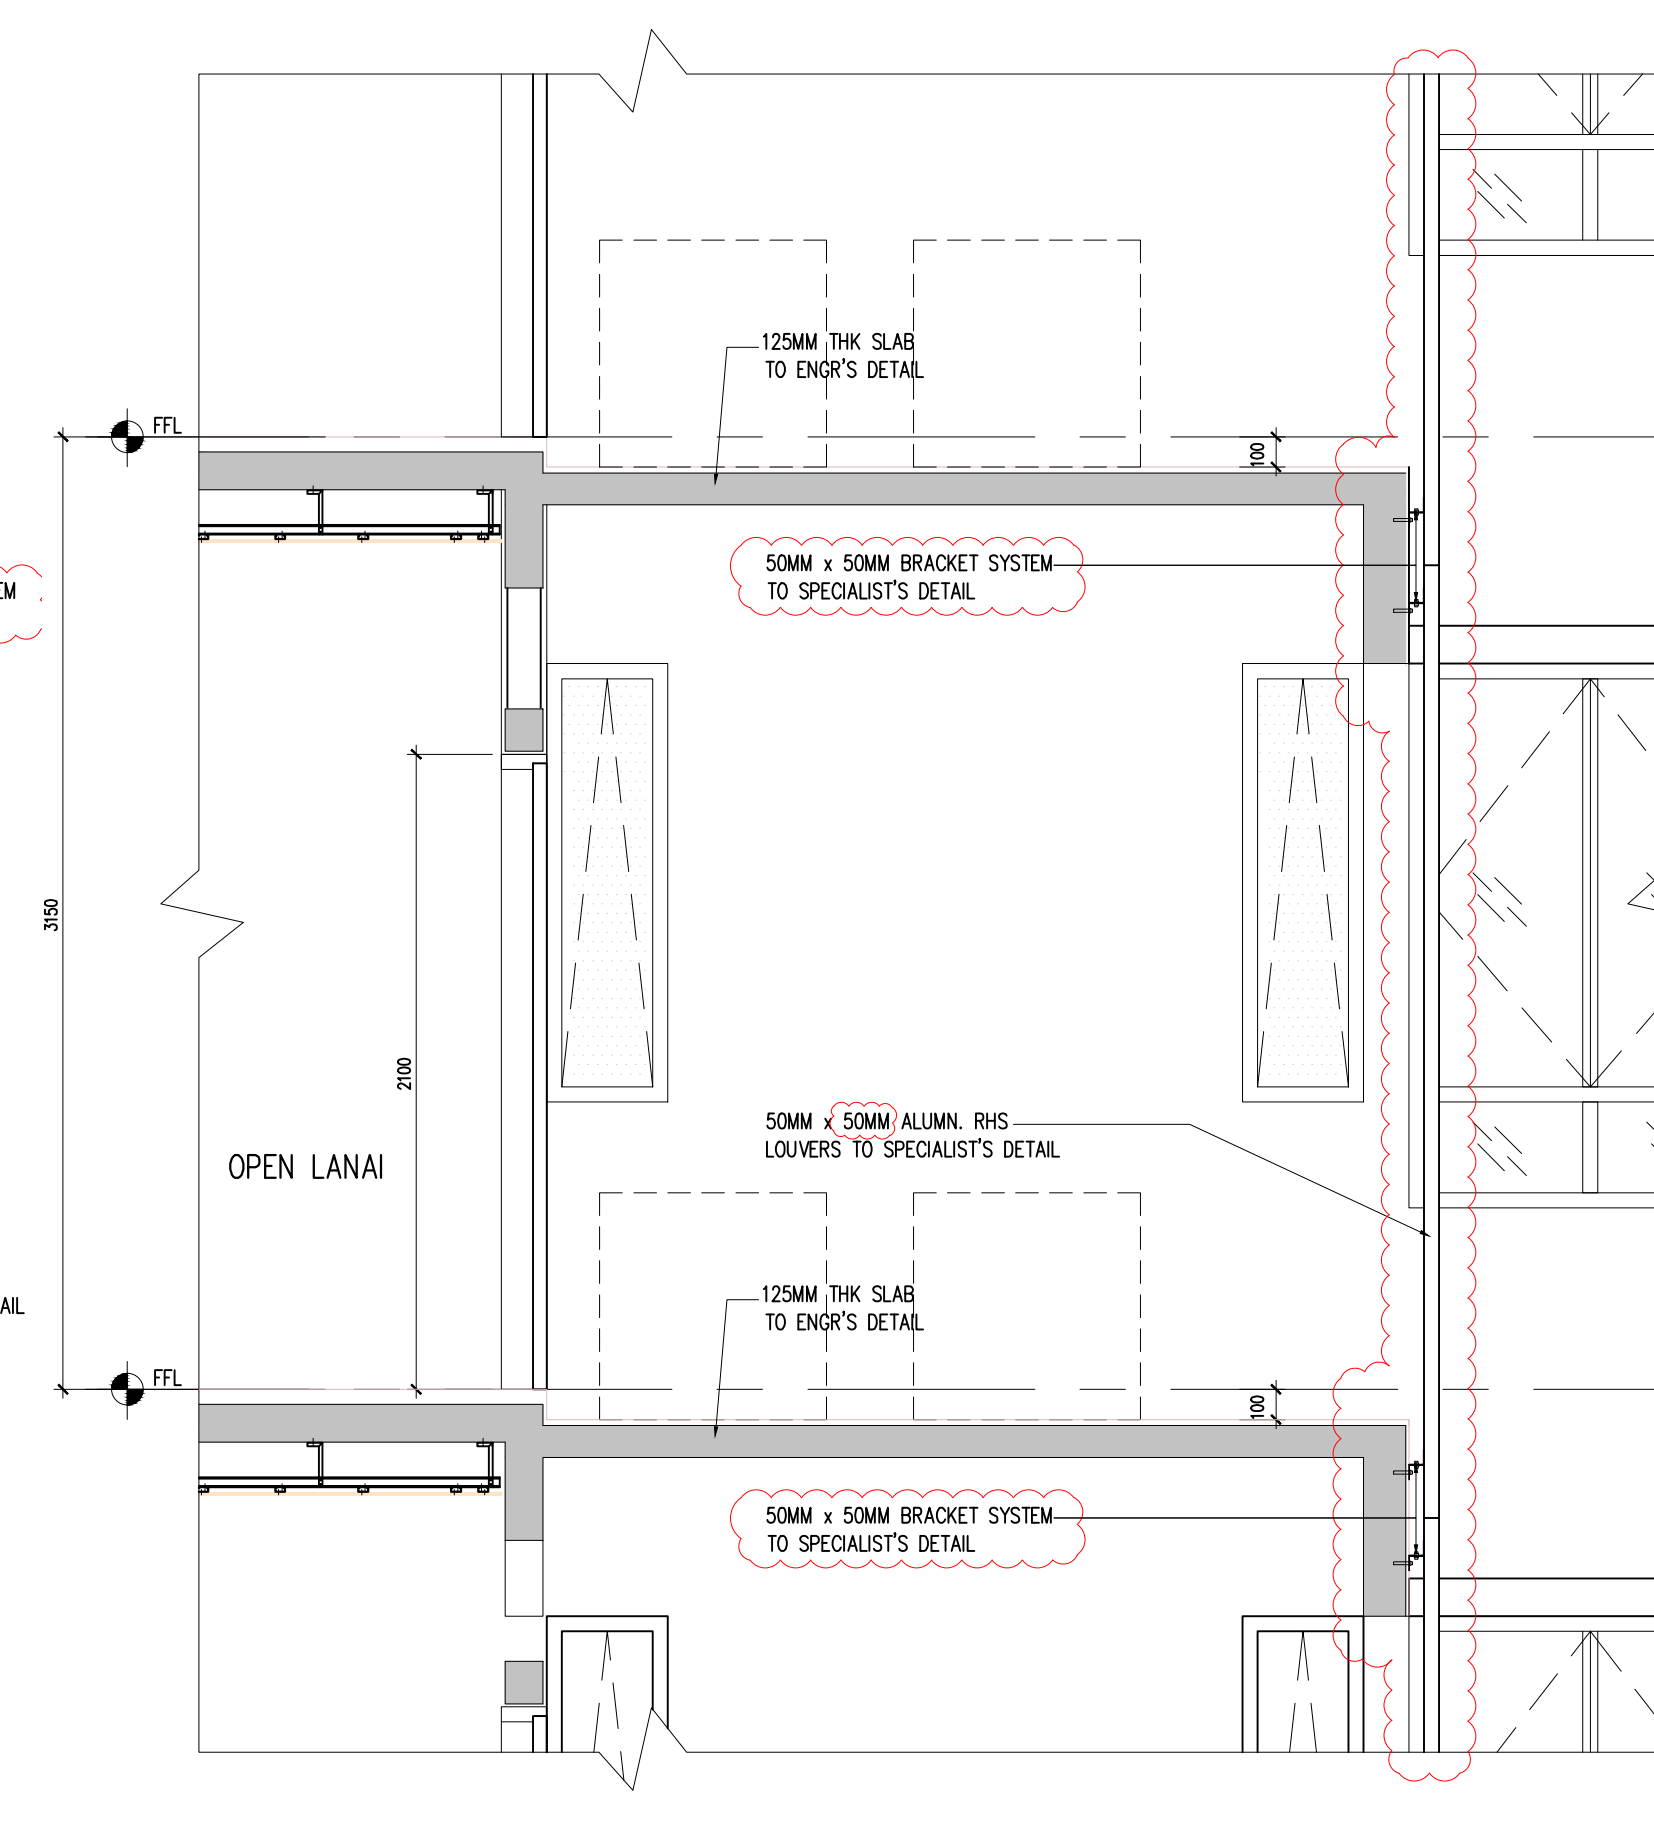

08 AIRCOND LEDGE TYPE C - SECTION
536-02 SCALE = 1 : 25

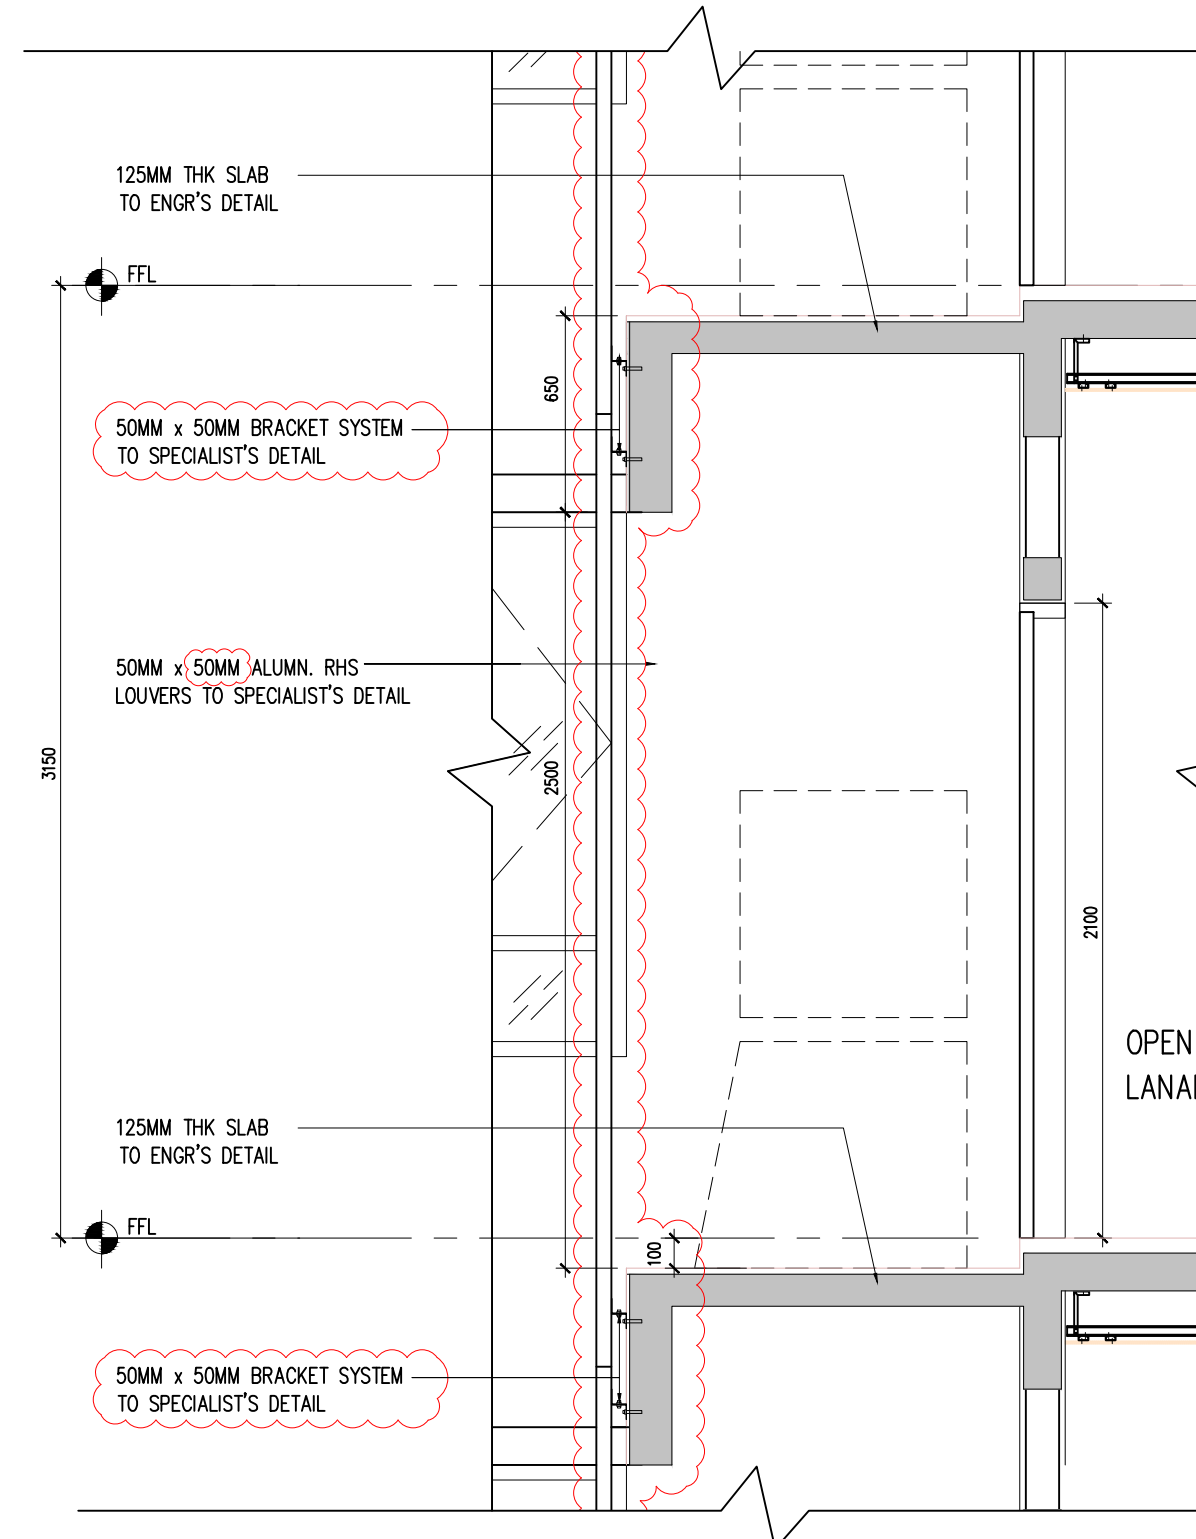

06 AIRCOND LEDGE TYPE A & B- TYPICAL SECTION
536-02 SCALE = 1 : 25

SCALE: AS SHOWN		CAD NO.: 557_CA-536-05			
DRAWN BY: abdul rahim		CHECKED BY: JANICE		DATE: 21 DEC 2018	
ORIGINATOR ACRONYM			PROJECT NO.		DISCIPLINE
BH YEW		55714		ARCH	
DWG STATUS	BLOCK	BLOCK	DWG NO.	DWG NO.	REVISION
CA	-	-	536	05	A.02