



NOTE: THE FOLLOWING WORK IS BY OTHERS U.N.O.


1. Opening of Syfon Inlets to Gutters & Slab
2. All Penetrations
3. All Excavation & Backfill
4. All Conventional Drainage Downpipes & Spreaders
5. All Conventional Overflow provision
6. All Sound Insulation
7. All Fire Collars
8. All Conventional Underground Pipework to Grated Pits

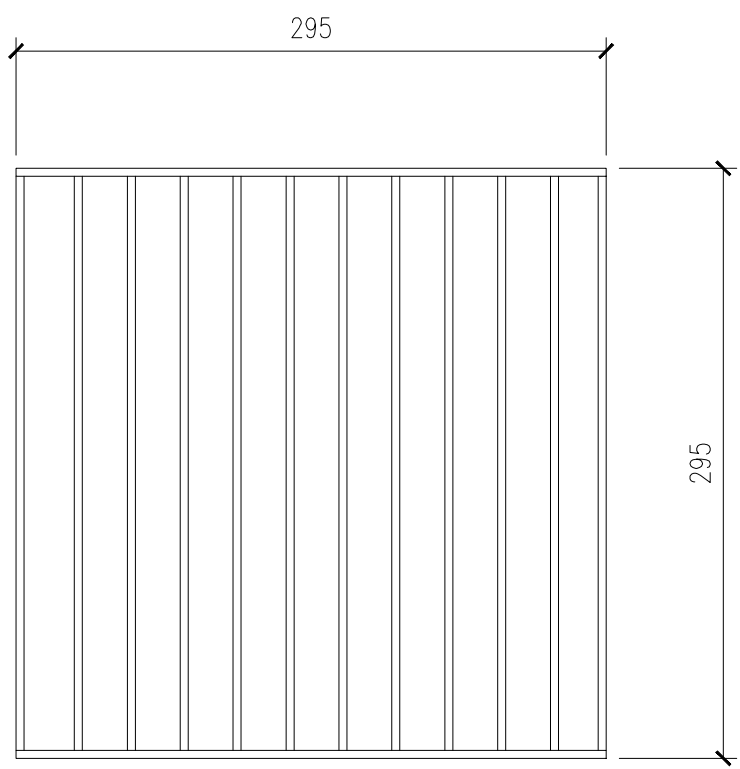


03 PLAN VIEW - GRATE
543-09 NOT TO SCALE

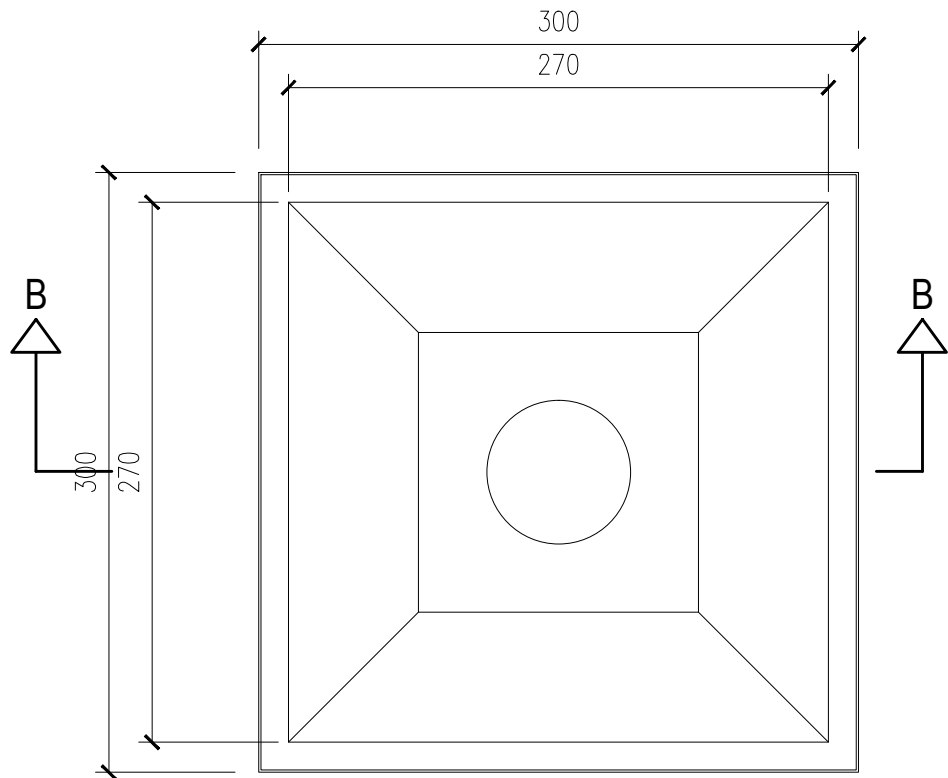


03 PLAN VIEW - GRATE BAFFLE REMOVED FOR CLARITY
543-09 NOT TO SCALE

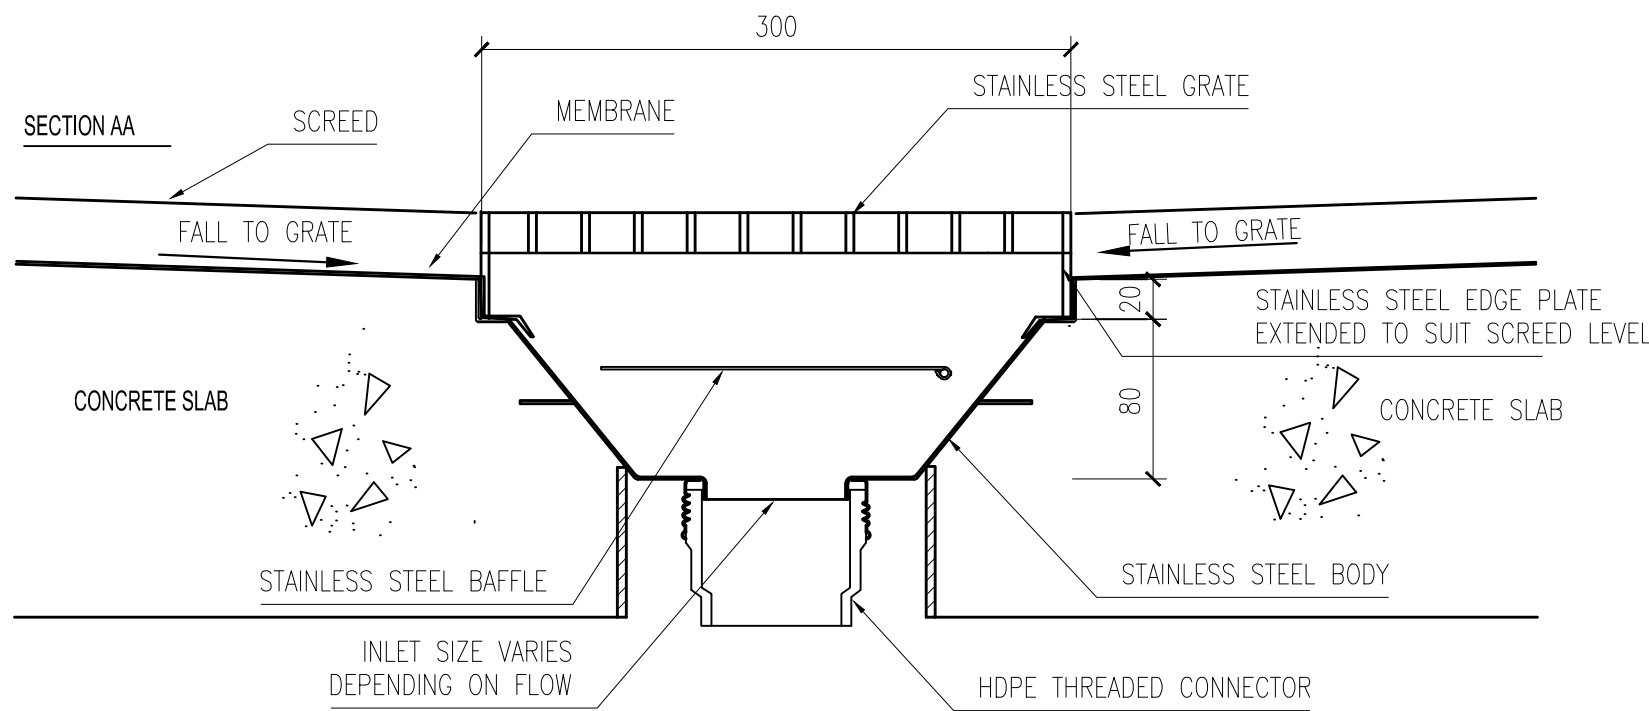


04 SECTION A-A : TYPICAL SYFON RC ROOF INLET DETAIL C/W GRATED
543-09 NOT TO SCALE

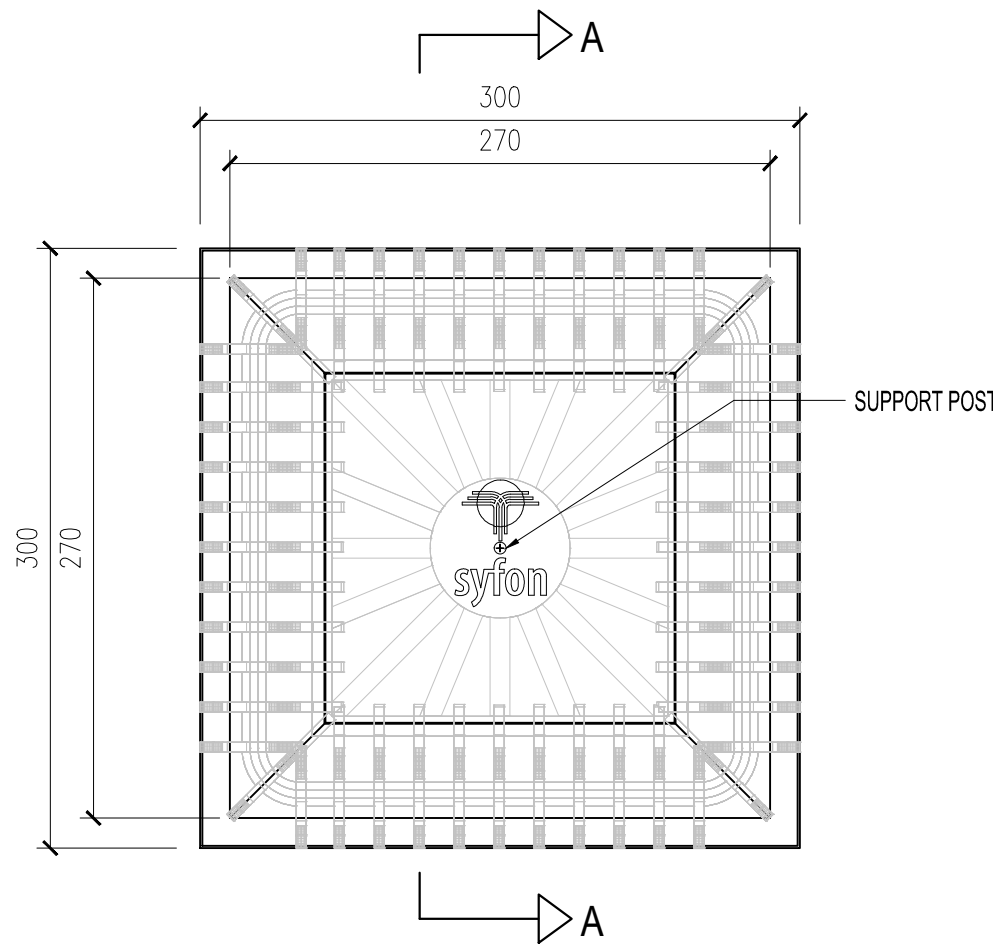


03 PLAN VIEW - WITH DEBRIS GUARD & BAFFLE
543-09 NOT TO SCALE

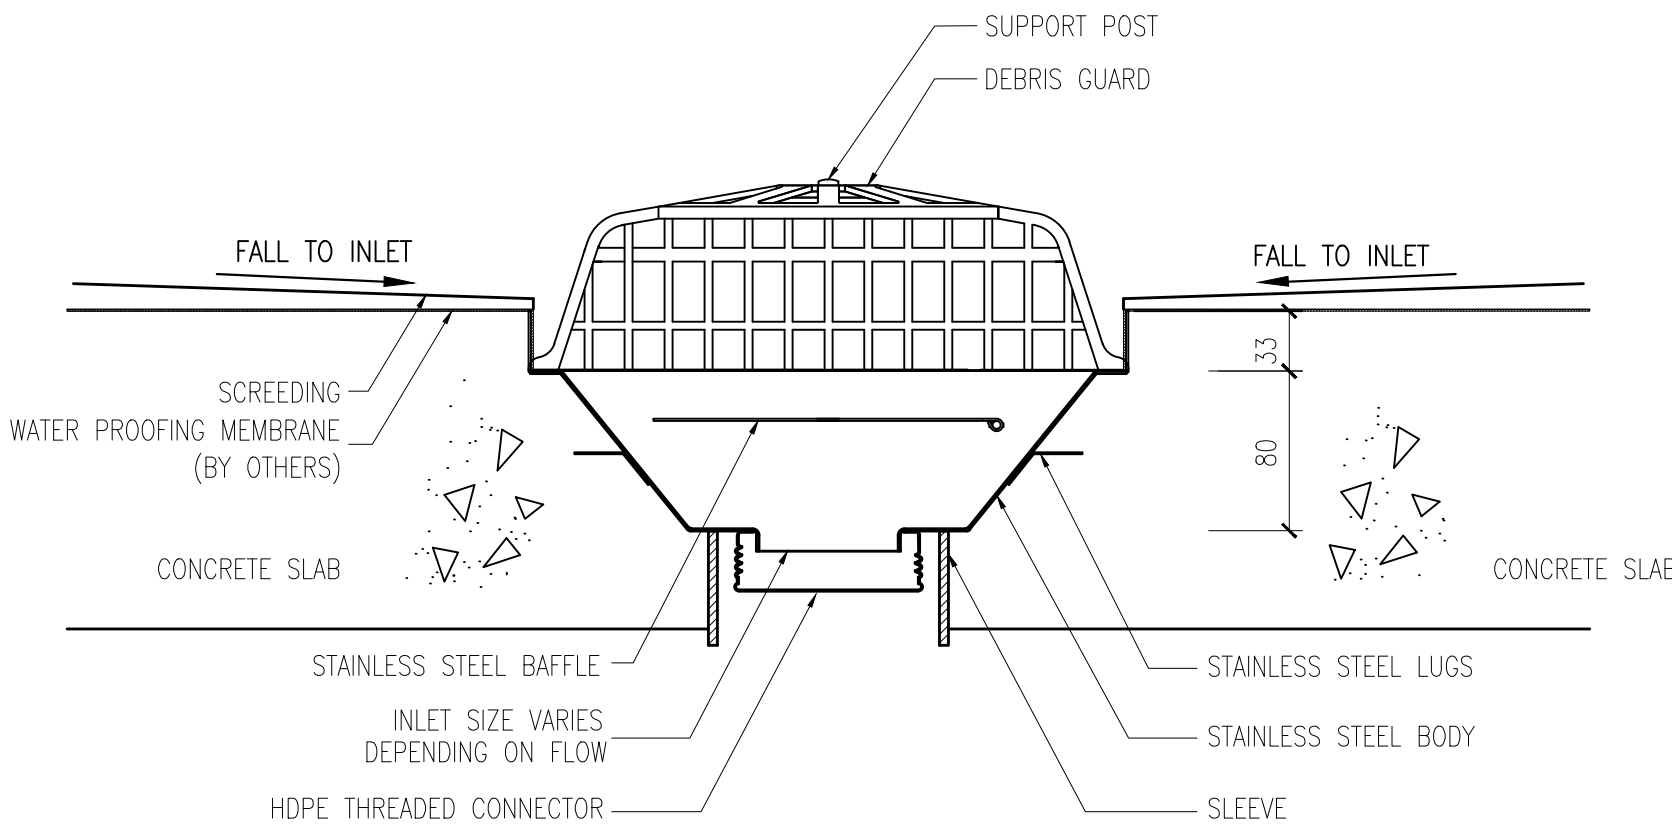

04 SECTION A-A : TYPICAL SYFON RC ROOF INLET DETAIL C/W LEAFGUARD
543-09 NOT TO SCALE

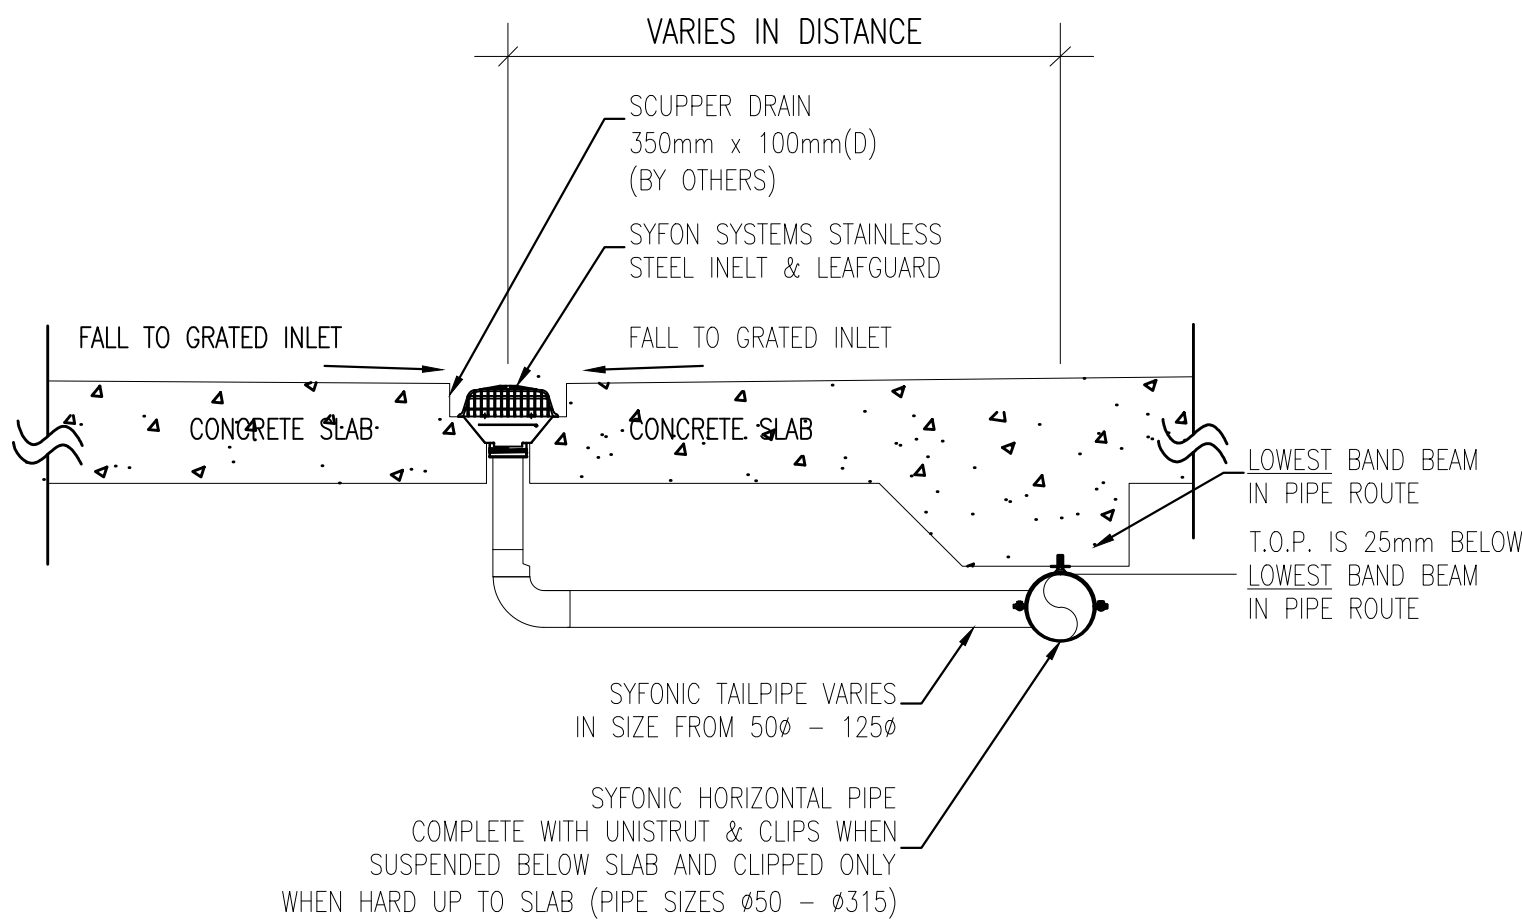


01 TYPICAL SYFON HORIZONTAL PIPE FIXING DETAIL (RC SLAB/BEAM)
543-09 NOT TO SCALE

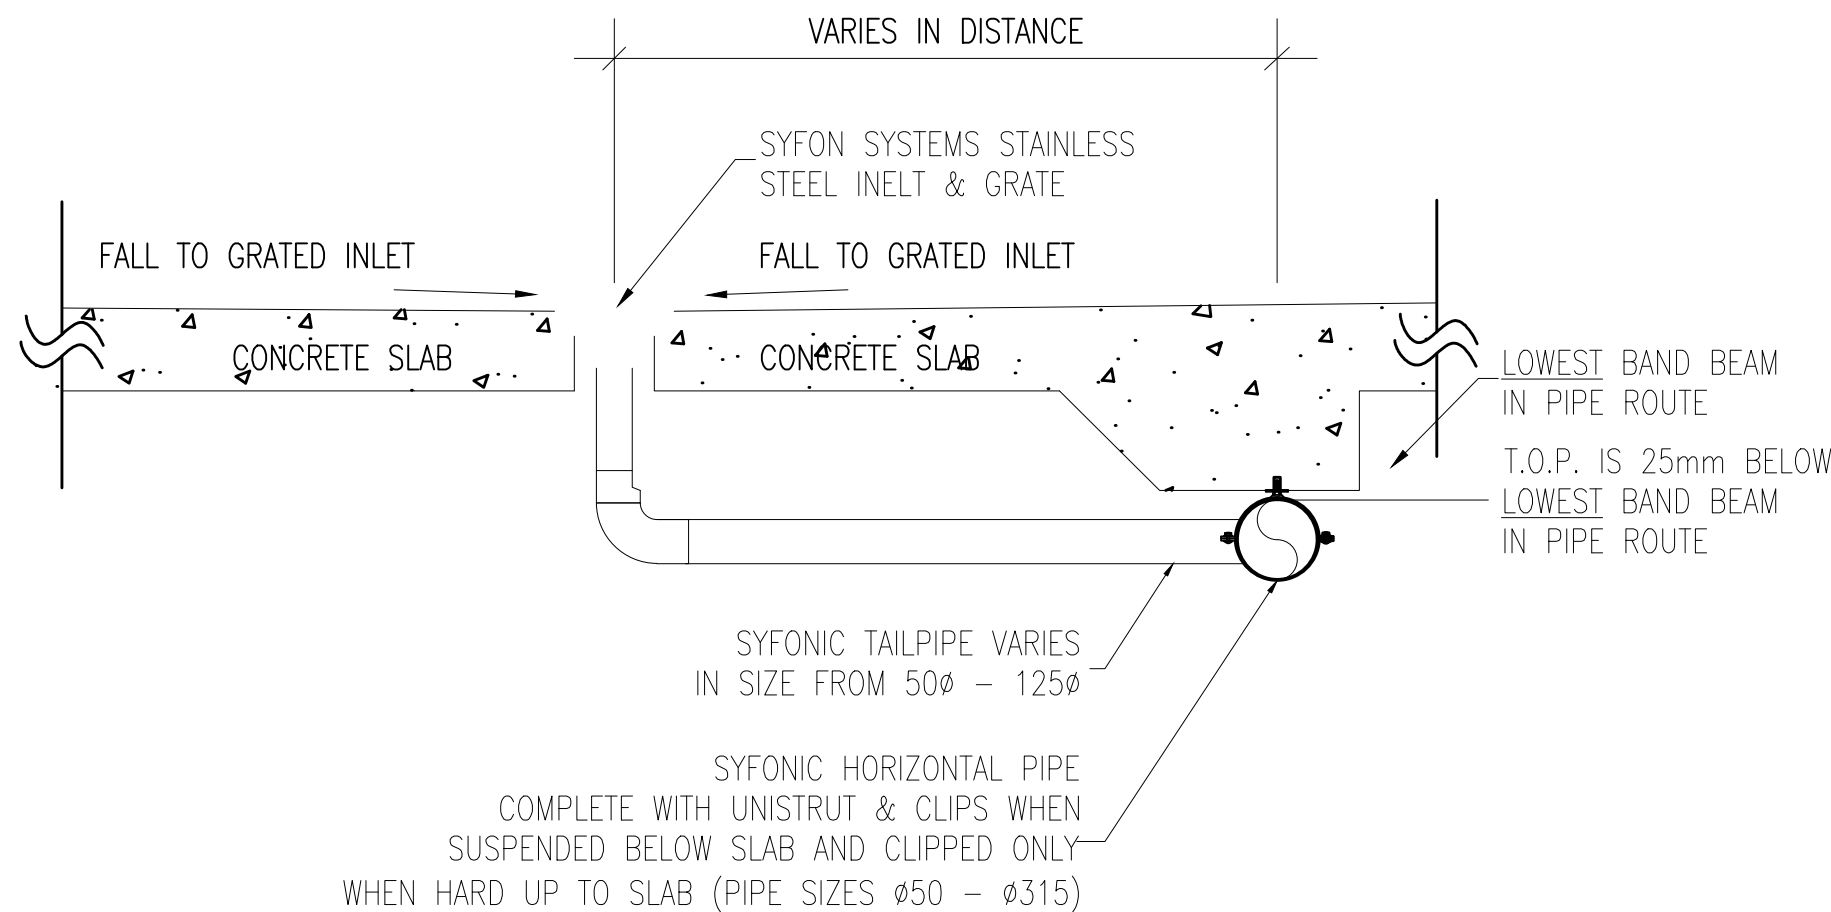

02 TYPICAL SYFON HORIZONTAL PIPE FIXING DETAIL (RC SLAB/BEAM)
543-09 NOT TO SCALE

Hak Cipta Terpelihara. Tidak dibenarkan mencetak mana-mana bahagian ilustrasi dalam apa jua bentuk dan dengan apa cara pun samada secara elektronik, menetak, mekanik, rakaman atau cara lain sebelum mendapat kebenaran bertulis dari BH YEW ARCHITECTS SDN. BHD.

REV.	DATE	DESCRIPTION	REMARK
	03/09/2018	UPDATING DRAWING	abdul rahim
A.01	12/11/2018	UPDATING SYFON DWG AS PER EMAIL (28.03.2018)	abdul rahim

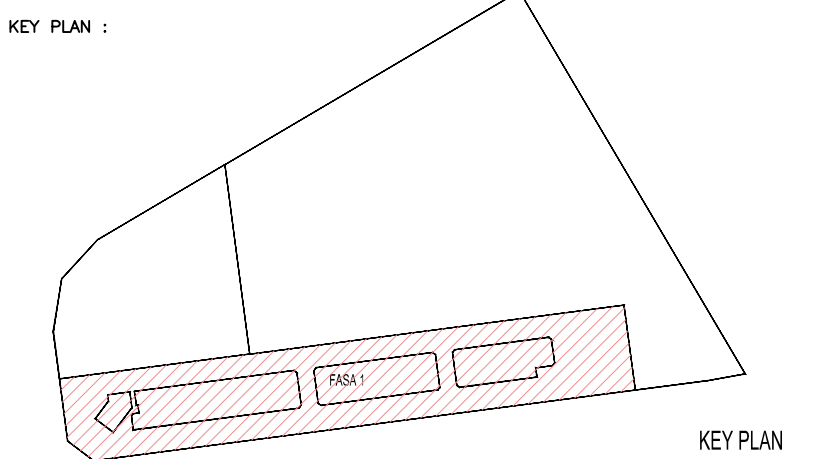

PROJECT TITLE :
CADANGAN MEMBINA PEMBANGUNAN BERCAMPUR DI ATAS LOT 21135, PERSIARAN CASSIA BARAT 3, MUKIM 13, SEBERANG PERAI SELATAN, PULAU PINANG YANG MENGANDUNGI:-
FASA 1
A. 2 BLOK PANGSAPURI PERKHIDMATAN 18 TINGKAT (612 UNIT)
B. KEDAI PEJABAT 3 TINGKAT (196 UNIT)
C. 5 TINGKAT TEMPAT LETAK KENDERAAN

UNTUK : TETUAN PARAMOUNT PROPERTY (PW) SDN. BHD

LAND OWNER & BUILDING OWNER :

NAMA : MR. OOI HUN PENG
JAWATAN : KETUA PEGAWAI EKSEKUTIF
NO IC : 650619-02-5311
ALAMAT : PARAMOUNT PROPERTY (PW) SDN. BHD
WISMA PARAMOUNT, 1A (1ST FLOOR), LORONG BLM 1/1,
BANDAR LAGUNA MERBOK, 08000 SUNGAI PETANI, KEDAH
NO. TEL : 604 - 441 9191 FAX : 604 - 441 9090

KITCHEN SPECIALIST :

QS CONSULTANT :

MAKE CONSULTANT :
PERUNDING P.L.A.
Consulting Mechanical & Electrical Engineers.
8-01, WISMA PANTAI, TEL. NO. : (604) 3337990
JALAN WISMA PANTAI, NO. IC : 650619-02-5311
12200 BUTTERWORTH, PENANG. FAX NO. : (604) 3317337
E-MAIL : project@pla-group.com

C&S CONSULTANT :
PERUNDING KELANA
CIVIL & STRUCTURAL ENGINEERS
Level 12, Unit 12(D), Wisma Boon Siew,
No.1, Penang Road, 10000 Penang.
Tel: 2622628, Fax: 2641618
(Company No. AS0232772-W)

DESIGN ARCHITECT :
ARCHITECTURE GROUP - STUDIO A
CPG CONSULTANTS PTE LTD
238B, THOMSON ROAD, #12-00 TOWER B
NOVENA SQUARE, SINGAPORE 307685
TEL : +65 6357 4469 FAX : +65 6357 4469

ARCHITECT :
BH YEW ARCHITECT (SP/Y61)
15TH FLOOR, BANGUNAN AMMETLIFE
NO.1, JALAN LUTUT, 50400 KUALA LUMPUR
TEL: (03) 4043-1346 FAX: (03) 4043-1349
EMAIL: ybhwa@nrab.com.my

LEMBAGA ARKITER MALAYSIA
Ar. YEW BU HWA
ARKITEK
No. Pendaftaran : LAM-A/Y61
Saya mengesahkan bahawa pelan-pelan yang dihantar adalah mengikut Undang-Undang Kecil Bangunan Seragam 1986 dan Undang-Undang Kecil Bangunan Seragam (pindaan) 2007 [UKBS2007] dan pindaan-pindaan serta garis panduan-panduan dan pelan-pelan Malis Perundangan Selangor Perak. Saya mengesahkan bahawa kerja-kerja pembinaan akan dijalankan dibawah pengawasan saya. Saya mengesahkan dan menguji bahawa pelan-pelan bangunan adalah sah dan dengan pelan kebenaran merancang yang dikeluarkan dan akan mematuhi ulusan serta syarat-syarat jabatan teknikal.

CONSTRUCTION DRAWING
NOVEMBER 2018

LUKSIAN :

RAIN WATER DOWN PIPE DETAIL
SYFONIC DRAINAGE DETAIL

SCALE: AS SHOWN	CAD NO.: 557_CA-543-09	DATE: 30 NOV 2018
DRAWN BY: abdul rahim	CHECKED BY: JANICE	DISCIPLINE: ARCH
ORIGINATOR ACRONYM BH YEW	PROJECT NO. 55714	
DWG STATUS CA	BLOCK -	REVISION A.01