




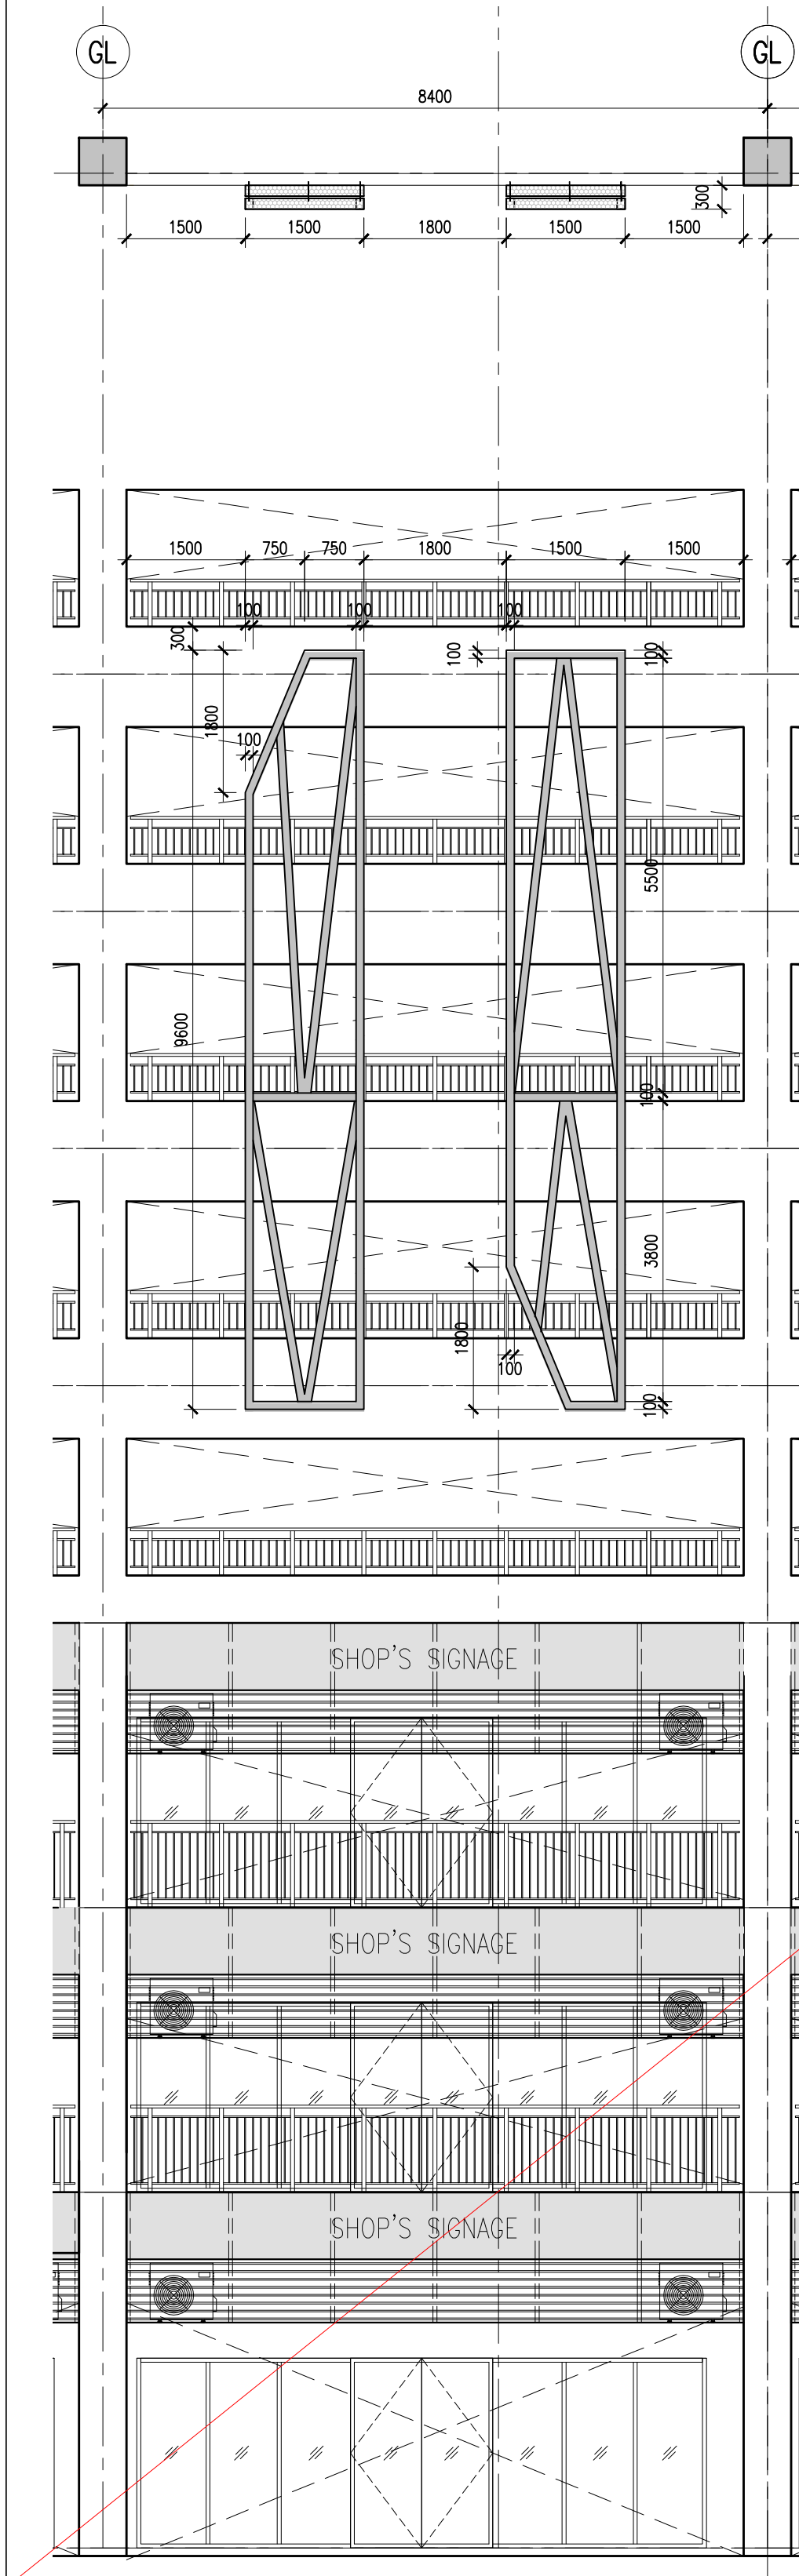


01 TYPE- A
620-04 SCALE = 1 : 75

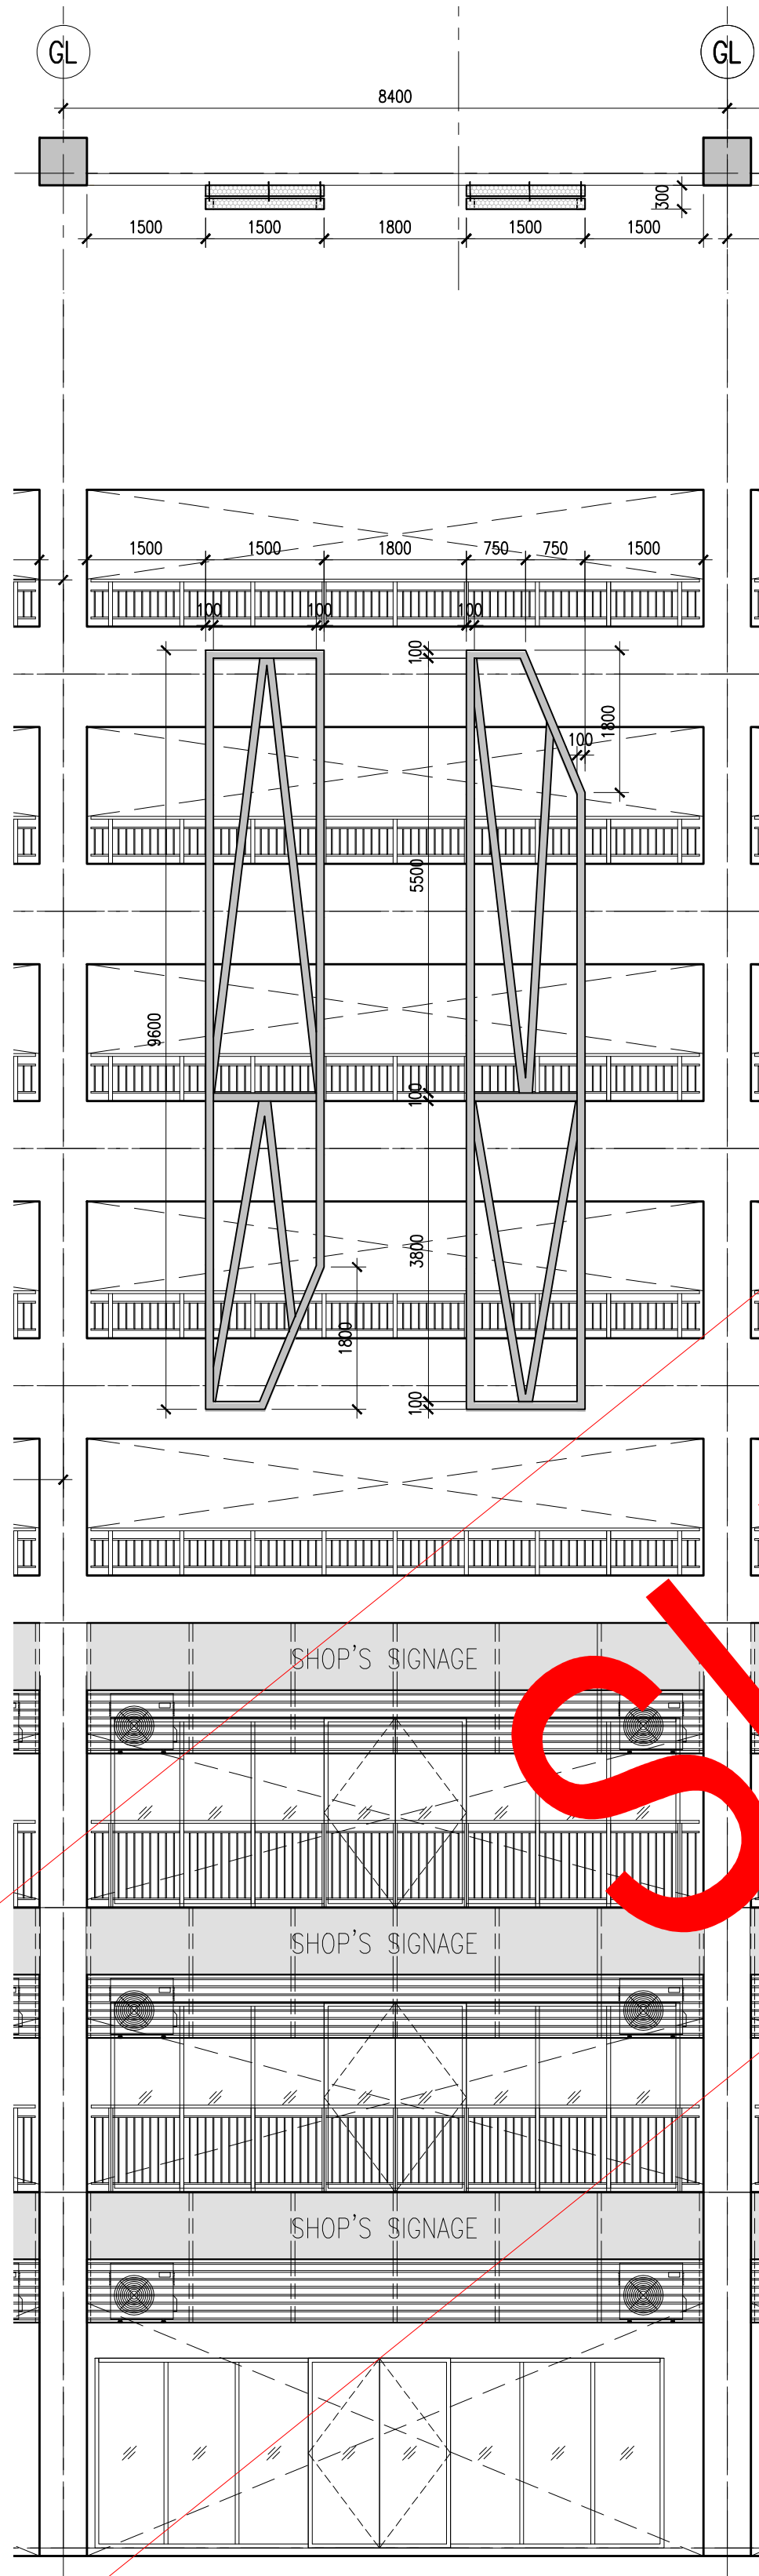


02 TYPE- B
620-04 SCALE = 1 : 75

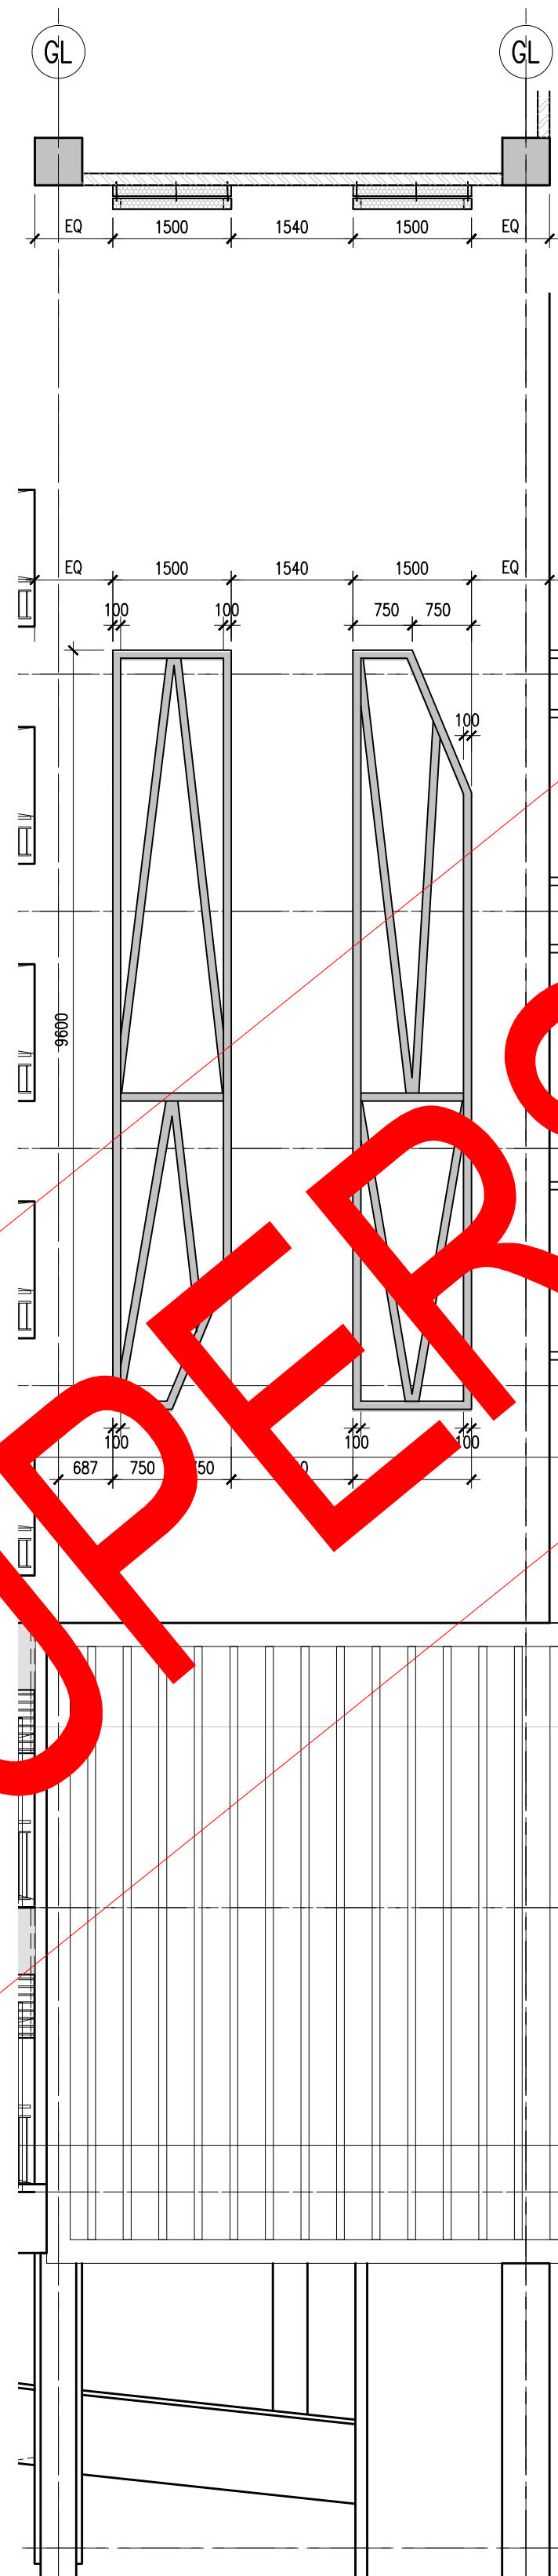


03 TYPE- C
620-04 SCALE = 1 : 75

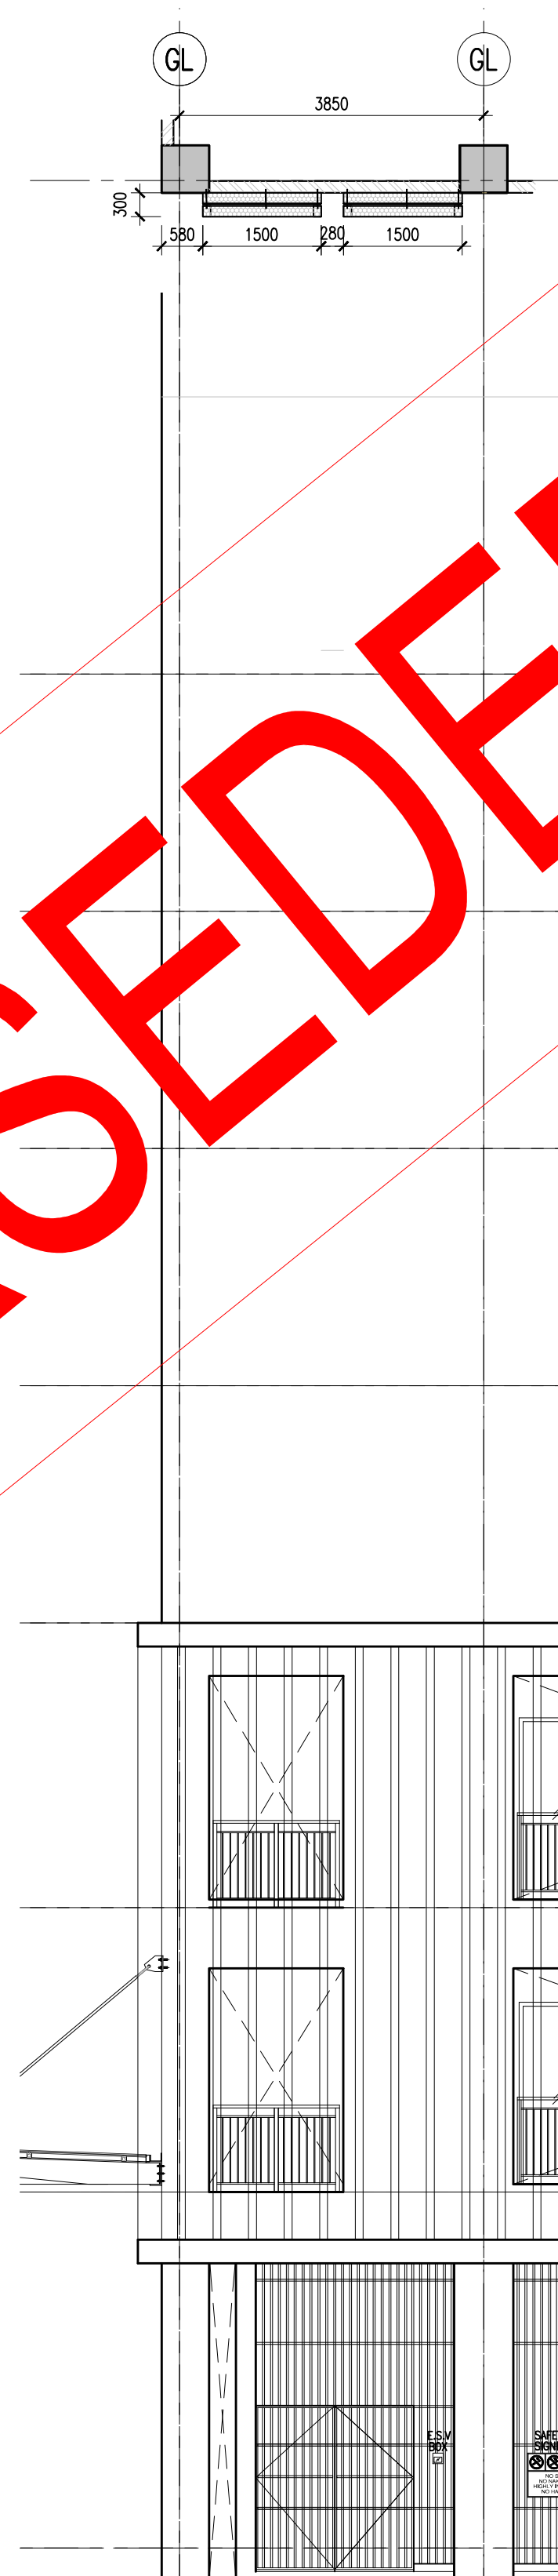

04 TYPE- D
620-04 SCALE = 1 : 75

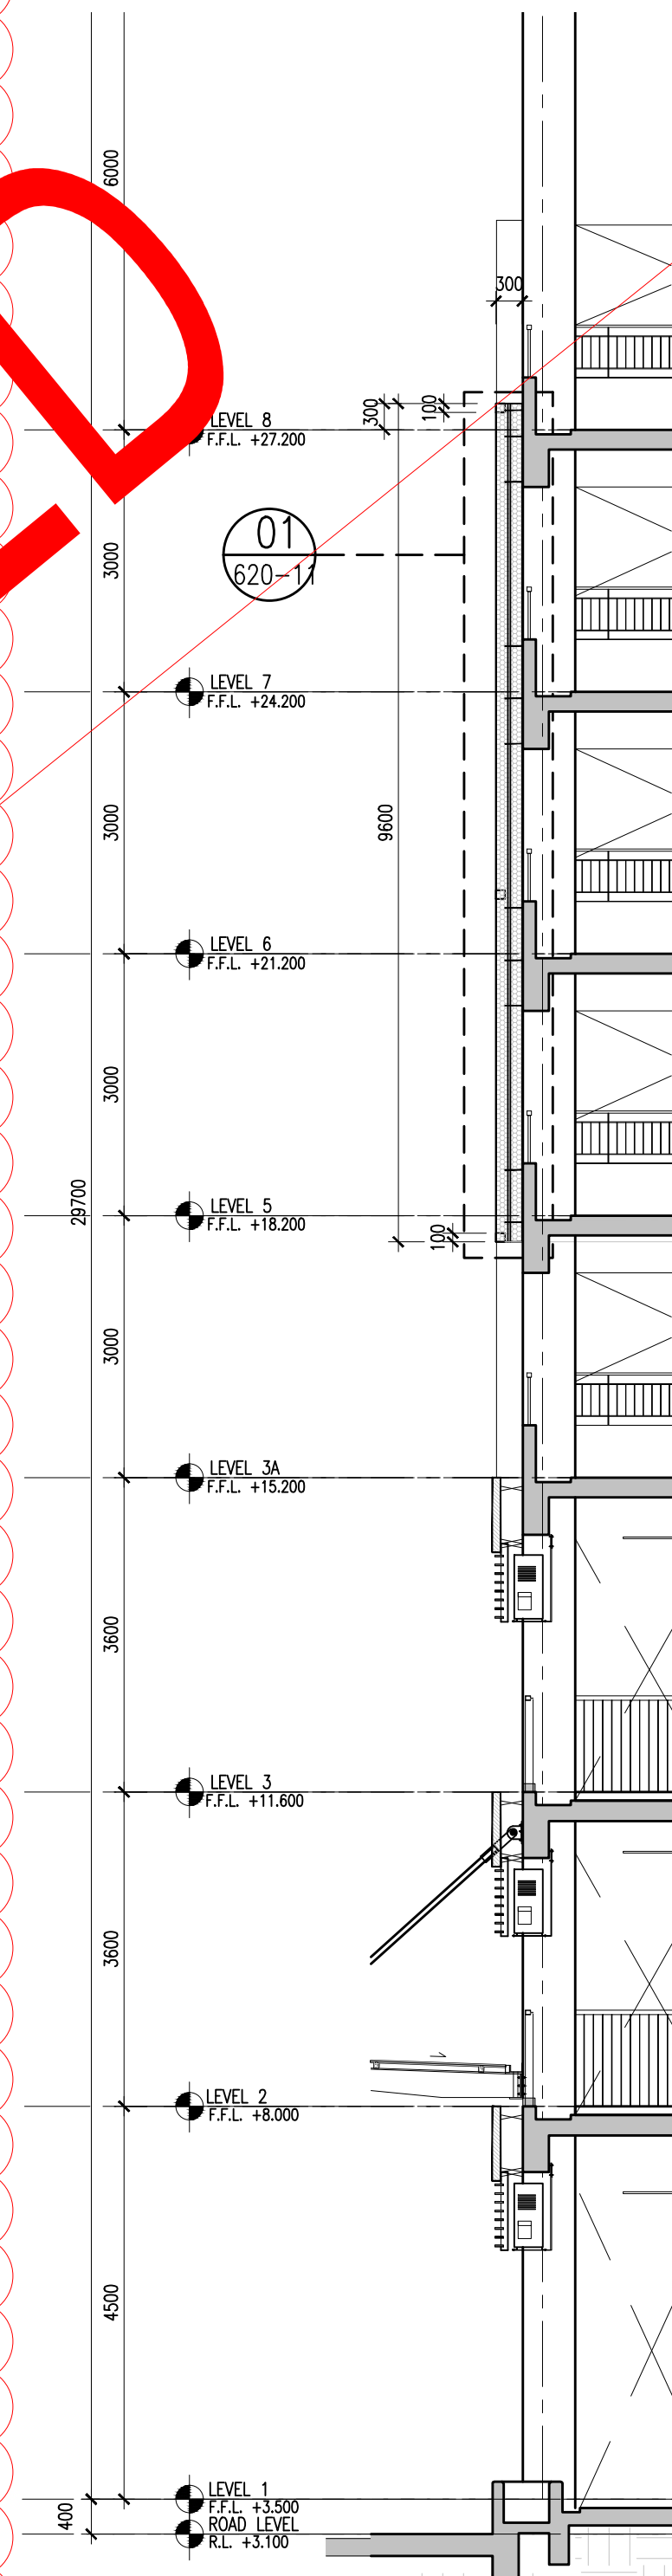


05 TYPICAL SECTION 1
620-04 SCALE = 1 : 75

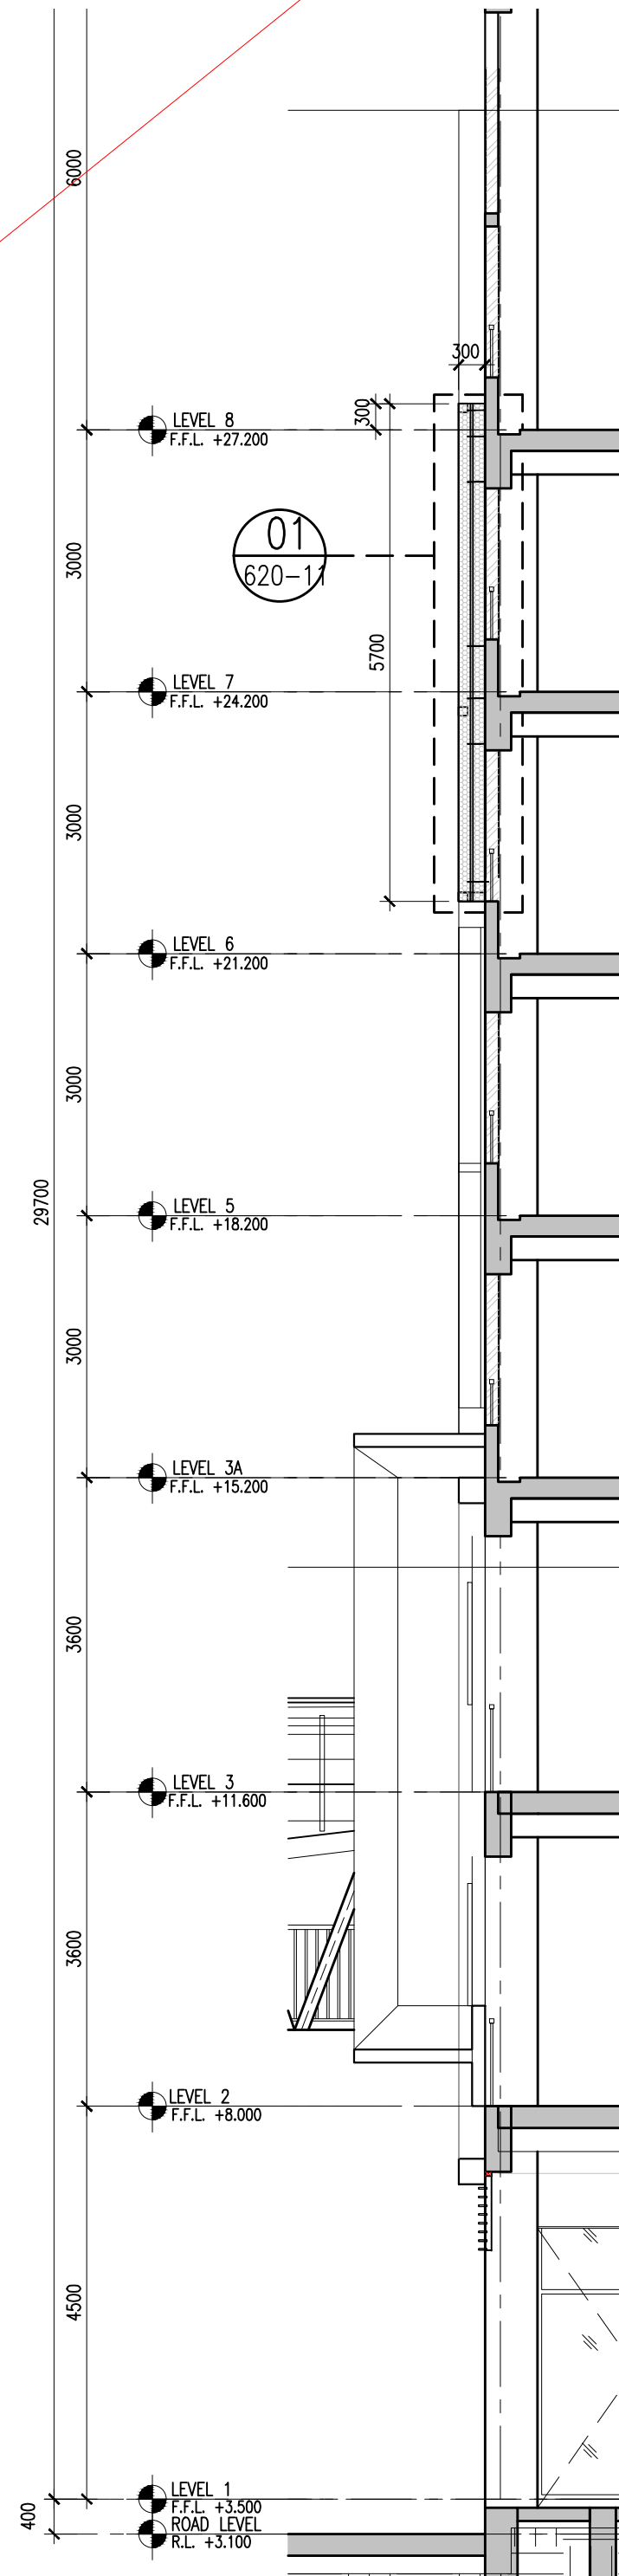

06 TYPICAL SECTION 2
620-04 SCALE = 1 : 75

REV.	DATE	DESCRIPTION	REMARK
A.01	23/01/2018	REVISED FACADE DETAIL (CLOUDED)	
A.02	04/09/2018	REVISED FACADE DETAIL (CLOUDED)	abdul rahim
		OMITTED, NEW FACADE AND CHANGE LOCATION	
A.03	14/12/2018	SUPERCEDED DRAWING : TO FOLLOWED FACADE CONSULTANT	JANICE
		EDWON ARCHITECT SDN BHD	

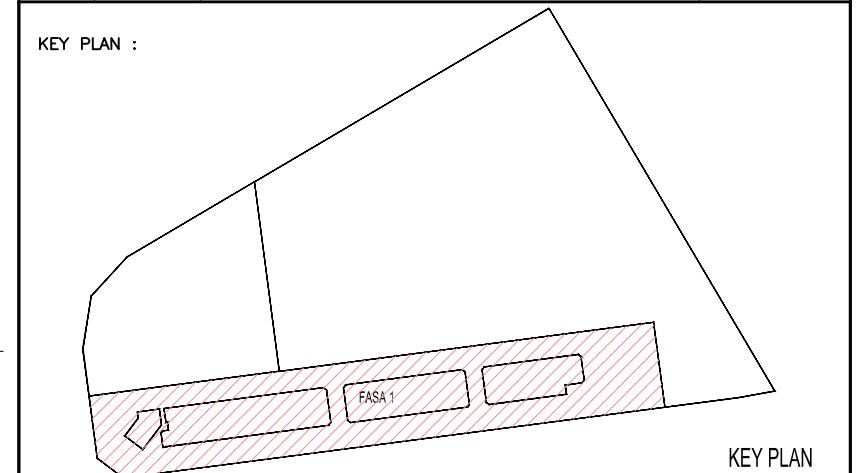

PROJECT TITLE :
CADANGAN MEMBINA PEMBANGUNAN BERCAMPUR DI ATAS LOT 21135,
PERSIARAN CASSIA BARAT 3, MUKIM 13, SEBERANG PERAI SELATAN,
PULAU PINANG YANG MENGANDUNGI:-

FASA 1
A. 2 BLOK PANGSAPURI PERKHIDMATAN 18 TINGKAT (612 UNIT)
B. KEDAI PEJABAT 3 TINGKAT (196 UNIT)
C. 5 TINGKAT TEMPAT LETAK KENDERAAN

UNTUK : TETUAN PARAMOUNT PROPERTY (PW) SDN. BHD

LAND OWNER & BUILDING OWNER :

NAMA : MR. OOI HUN PENG
JAWATAN : KETUA PEGAWAI EKSEKUTIF
NO IC : 650619-02-9311
ALAMAT : PARAMOUNT PROPERTY (PW) SDN. BHD
WISMA PARAMOUNT, 1A (1ST FLOOR), LORONG BLM 1/1,
BANDAR LAGUNA MERBOK, 08000 SUNGAI PETANI, KEDAH
NO. TEL : 604 - 441 9191 FAX : 604 - 441 9090

KITCHEN SPECIALIST :

GS CONSULTANT :

M&E CONSULTANT :
PERUNDING P.L.A.
Consulting Mechanical & Electrical Engineers.
8-01, WISMA PANTAI,
JALAN WISMA PANTAI,
12200 BUTTERWORTH, PENANG. E-MAIL : project@pla-group.com

C&S CONSULTANT :
PERUNDING KELANA
CIVIL & STRUCTURAL ENGINEERS
Level 12, Unit 12(D), Wisma Boon Siew,
No.1, Penang Road, 10000 Penang.
Tel: 2622628, Fax: 2641618
(Company No. AS0232772-W)

DESIGN ARCHITECT :
ARCHITECTURE GROUP - STUDIO A
CPG CONSULTANTS PTE LTD
2388, THOMSON ROAD, #12-00 TOWER B
NOVENA SQUARE, SINGAPORE 307695
TEL : +65 6367 4468 FAX : +65 6367 4469

ARCHITECT :
BH YEW
ARCHITECT (SP/Y61)
15TH FLOOR, BANGUNAN AMMELIFE
NO.1, JALAN LUMUT, 50400 KUALA LUMPUR
TEL: (03) 4043-1346 FAX: (03) 4043-1349
EMAIL: ybhwa@nrasb.com.my

Saya mengesahkan bahawa pelan-pelan yang dihantar adalah mengikut Undang-Undang Kecil Bangunan Seragam 1986 dan Undang-Undang Kecil Bangunan Seragam (pindaan) 2007 [UKBS2007] dan pindaan-pindaan serta perundangan-perundangan dan peraturan Malaysia Perundangan Seragam Pinda. Saya mengesahkan bahawa kerja-kerja pembinaan akan dijalankan dibawah pengawasan saya. Saya mengesahkan dan mengijinkan bahawa pelan-pelan bangunan adalah sah dan dengan pelan berkenaan merancang yang dituluskan dan akan mematuhi ulusan serta syarat-syarat jabatan teknikal.

CONSTRUCTION DRAWING
NOVEMBER 2018

LUKISAN :

FACADE DETAIL
TYPICAL FACADE ELEVATION 1
TYPE A,B,C AND D
TYPICAL SECTION 1 AND 2

SCALE: AS SHOWN	DWG NO: 557_CA-620-04	DATE: 17 DEC 2018
DRAWN BY: abdul rahim	CHECKED BY: JANICE	DISCIPLINE
ORIGINATOR ACRONYM	PROJECT NO.	
BH YEW	55714	ARCH
DWG STATUS	BLOCK	DWG NO.
CA	-	620