
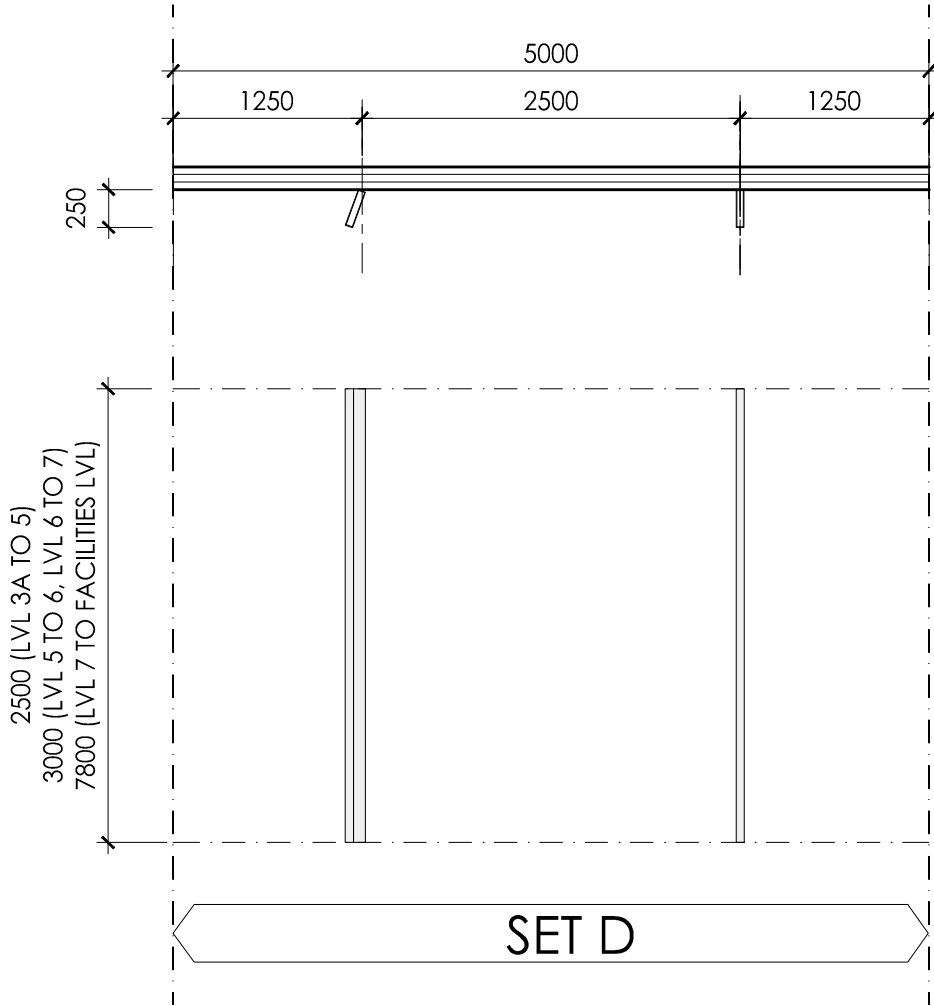


2 PCS. OF 25MM X 250MM X 10MM LIP X 1.6MM THK. ALUMINIUM C CHANNEL CLIPPED TOGETHER WITH. COLOUR POWDER COATED FINISHES ( 2 COLOUR TO ARCHI'S SELECTION) BOLTED ONTO R.C. LOW WALL

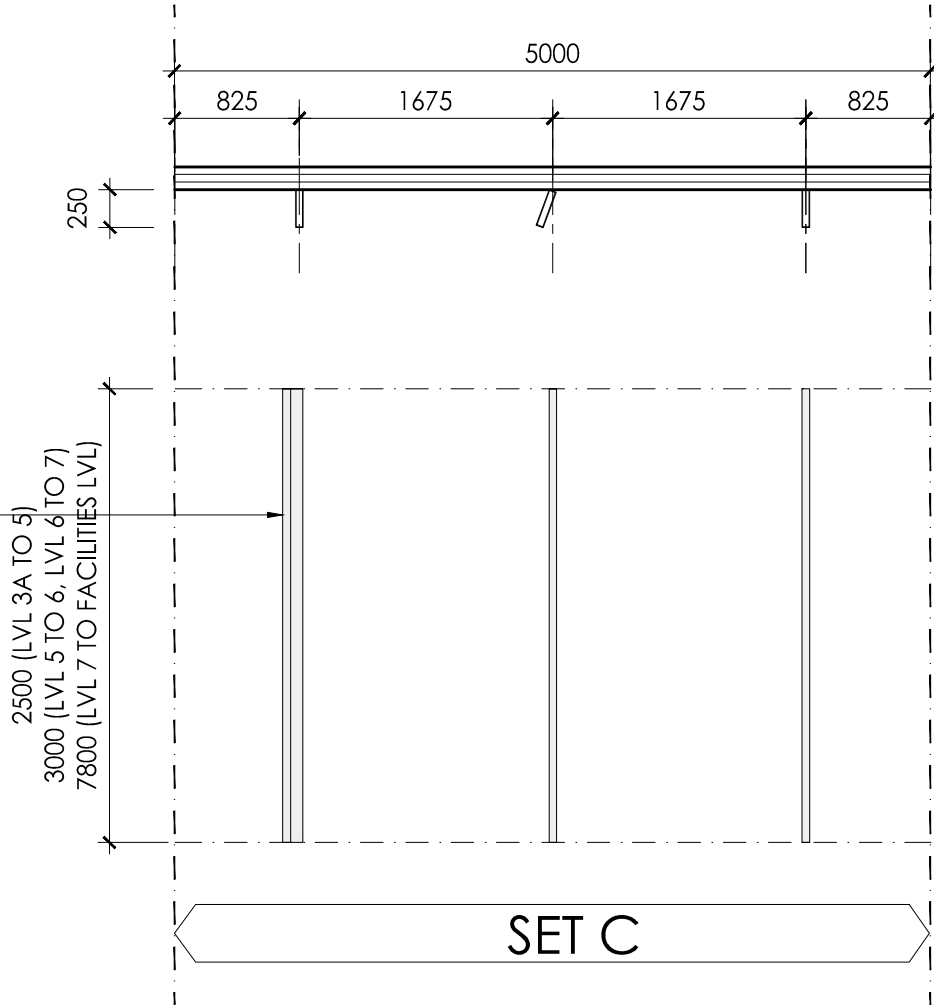

2 TYPICAL FIN DETAIL PLAN & ELEVATION  
SCALE 1:50

**EOWON**  
ARCHITECTS SDN BHD

53a kelawei road | T +604 22 99992 | info@eowon.ws  
10250 penang west malaysia | F +604 22 99900 | www.eowon.ws

PROJECT NAME  
CADANGAN MEMBINA PEMBANGUNAN BERCAMPUR DI ATAS LOT 21135, PERSIARAN CASSIA BARAT 3, MUKIM 13, SEBERANG PERAI SELATAN, PULAU PINANG YANG MENGANDUNGI:-

- FASA 1
- A. 2 BLOK PANGSAPURI PERKHIDMATAN 18 TINGKAT (612 UNIT)
  - B. KEDAI PEJABAT 3 TINGKAT (196 UNIT)
  - C. 5 TINGKAT TEMPAT LETAK KENDERAAN

UNTUK TETUAN PARAMOUNT PROPERTY (PW) SDN BHD

DRAWING NAME  
FIN DETAILS

NOTES  
CONTRACTORS SHALL WORK FROM FIGURED DIMENSIONS ONLY.  
CONTRACTORS MUST CHECK ALL DIMENSIONS ON SITE.  
DISCREPANCIES MUST BE REPORTED IMMEDIATELY TO THE EOWON ARCHITECTS SDN BHD.

|              |               |              |          |
|--------------|---------------|--------------|----------|
| SCALE        | 1:75          | DRAWN BY     | L T C    |
| DATE         | NOVEMBER 2018 | CHECKED BY   | C X P    |
| 18<br>017    | CD            | 10-102       | B        |
| PROJECT CODE | WORK STAGE    | DRAWING CODE | REVISION |