



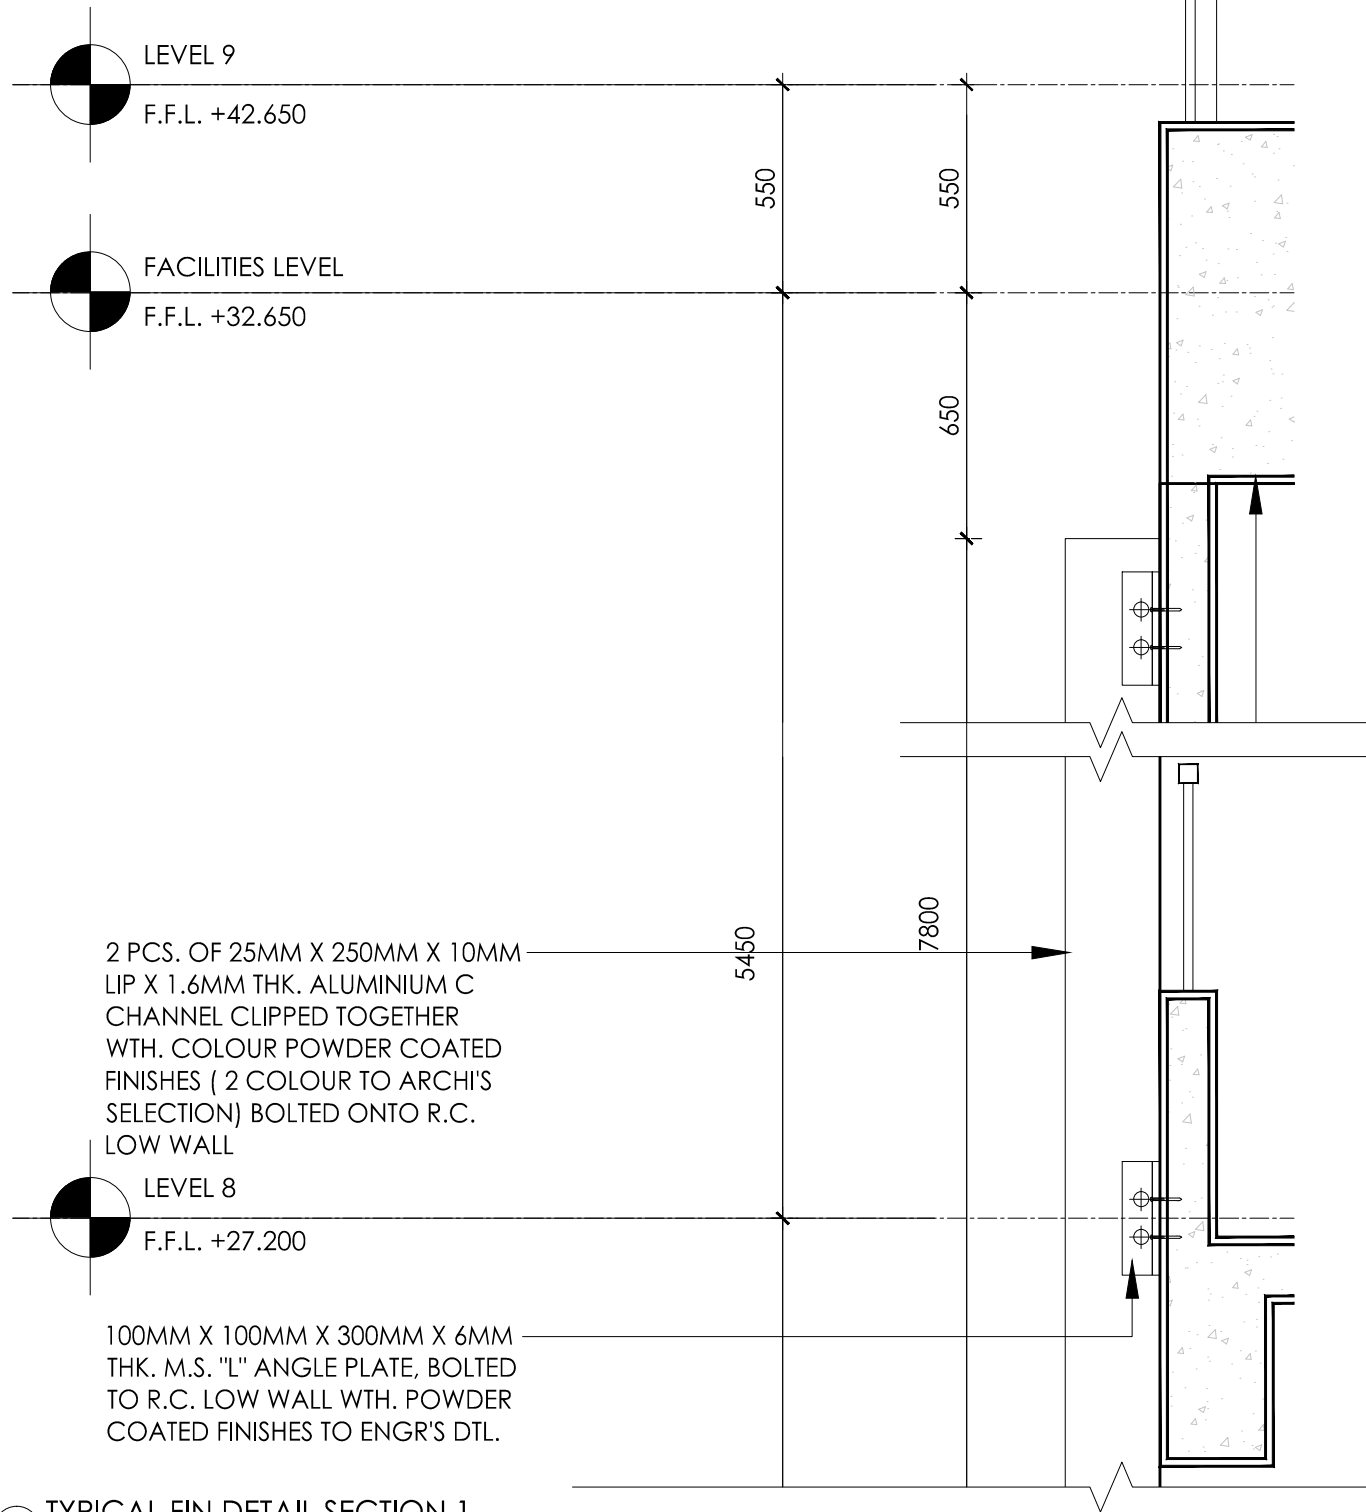

6 TYPICAL FIN DETAIL SECTION 1
SCALE 1:20

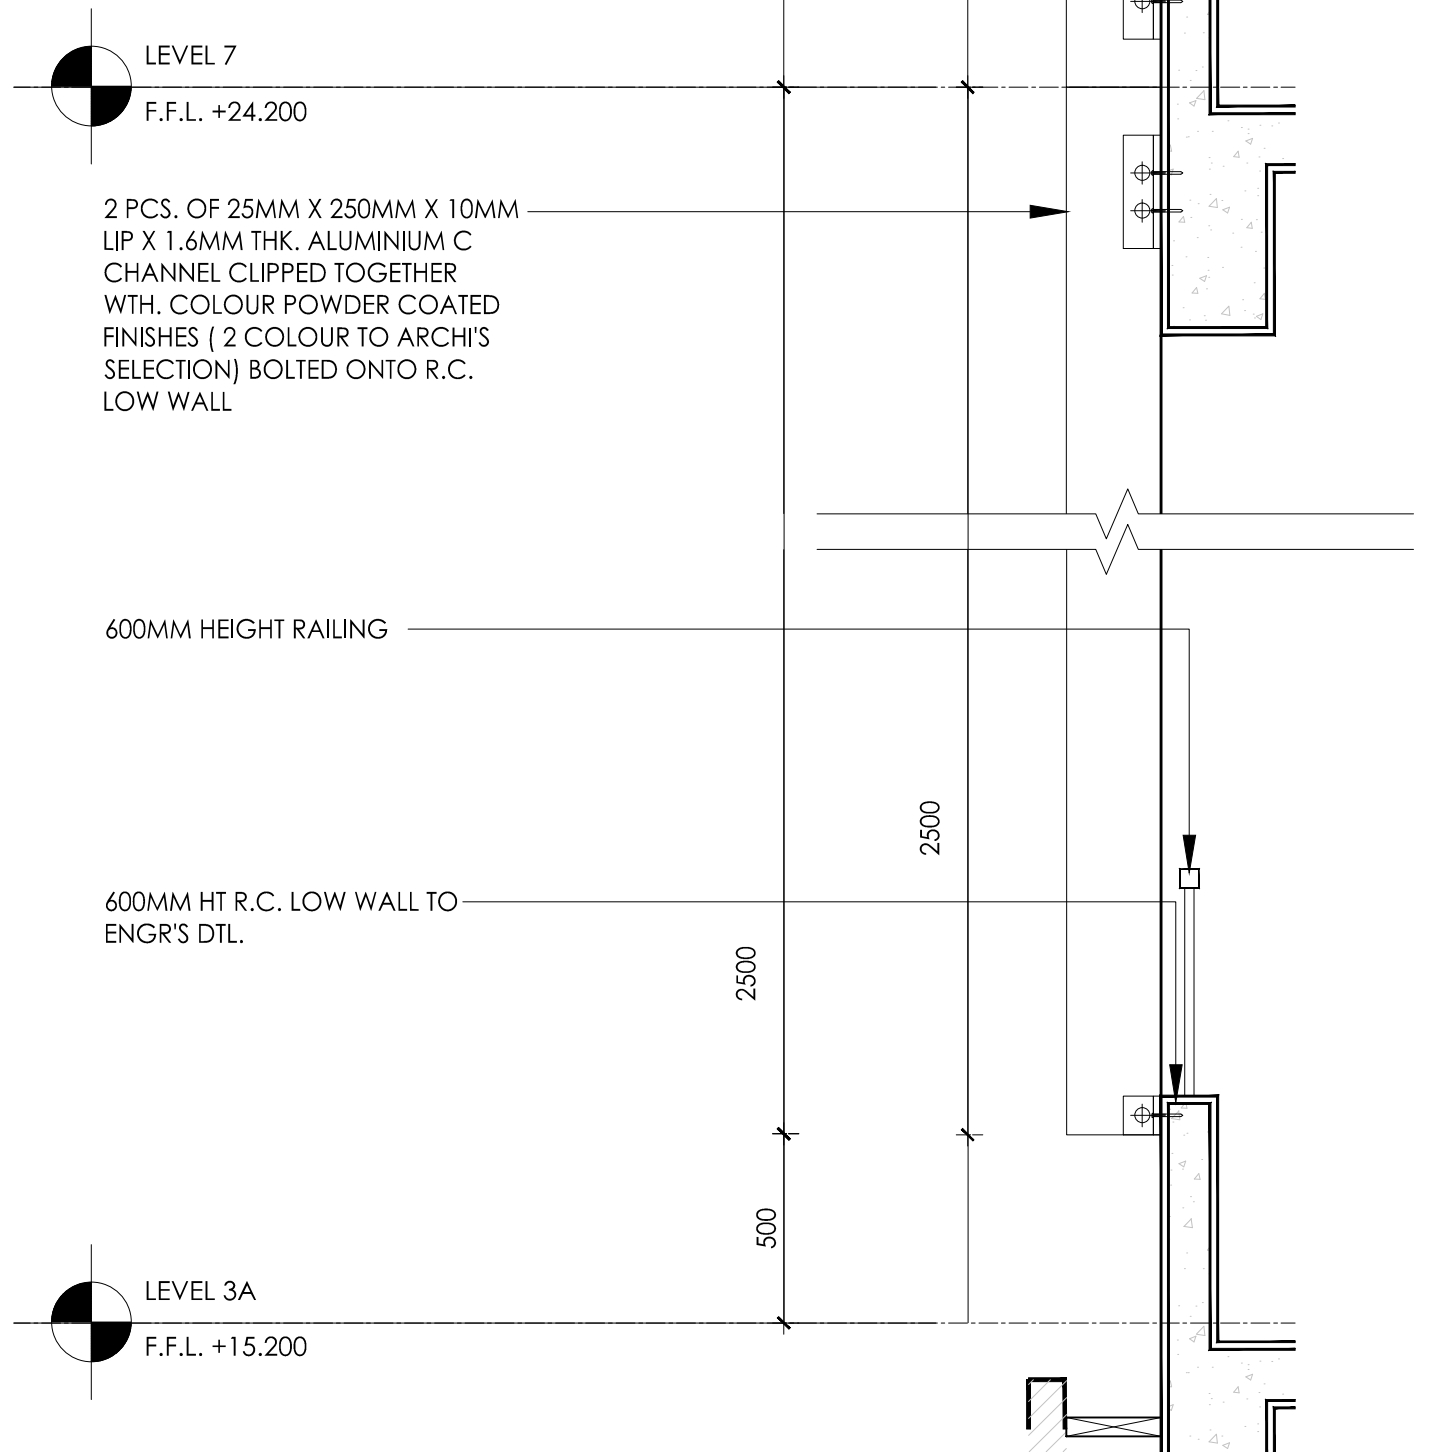

7 TYPICAL FIN DETAIL SECTION 2
SCALE 1:20