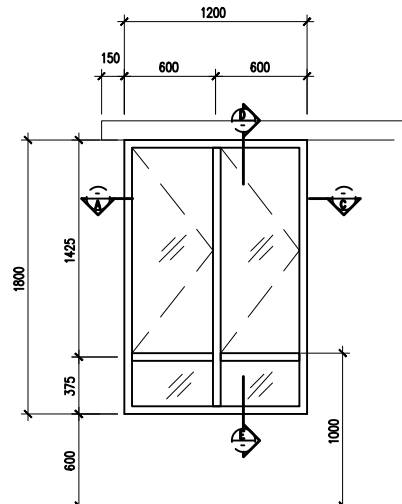


▼FFL		
TYPE	W9	
FRAME	ALUMINIUM 1.2MM THK. POWDER COATED (MIN.60 MICRONS) ALUMIN. FRAME CASSEMENT WINDOW C/W 6MM THK. ASS. EMERALD GREEN ANNEALED FLOAT	
ARCHITRAVE	1.2MM THK. ALUMIN. FRAMED TOP HUNG POWDER COATED (MIN.60MM MICRO THK.) / 6MM THK FROSTED GLASS PANEL	
LOCATION	STUDIO UNIT TYPE A,A1 & A2 - MASTER SUITE	
	STUDIO UNIT TYPE A,A1 & A2 - BATH 1	

01 WINDOW SCHEDULE – STUDIO UNIT TYPE A,A1 & A2
821 SCALE = 1 : 50

	
▼FFL	
TYPE	W9
FRAME	ALUMINIUM 1.2MM THK. POWDER COATED (MIN.60 MICRONS) ALUMIN. FRAME CASSEMENT WINDOW C/W 6MM THK. ASS. EMERALD GREEN ANNEALED FLOAT
ARCHITRAVE	
LOCATION	STUDIO UNIT TYPE B,B1 & B2 - MASTER SUITE


02 WINDOW SCHEDULE – STUDIO UNIT TYPE B,B1 & B2
821 SCALE = 1 : 50

▼FFL			
TYPE	W10		
FRAME	ALUMINIUM 1.2MM THK. POWDER COATED (MIN.60 MICRONS) ALUMIN. FRAME TOP HUNG WINDOW FROSTED GLASS LOUVERES ADJUSTABLE (MIN.60 MICRONS) ALUMIN. FRAME CASSEMENT WINDOW C/W 6MM THK. ASS. EMERALD GREEN ANNEALED FLOAT		
ARCHITRAVE	1.2MM THK. POWDER COATED (MIN.60 MICRONS) ALUMIN. FRAME FROSTED GLASS LOUVER (BREEZEWAY) C/W 6MM THK. ASS. EMERALD GREEN ANNEALED FLOAT		
LOCATION	STUDIO UNIT TYPE C,C1 & C2 - BATH 1 & BATH 2		
	STUDIO UNIT TYPE C,C1 & C2 - MASTER SUITE		

03 WINDOW SCHEDULE – STUDIO UNIT TYPE C,C1 & C2
821 SCALE = 1 : 50

Hak Cipta Terpelihara. Tidak dibenarkan mencetak mana-mana bahagian ilustrasi dalam apa jua bentuk dan dengan apa cara pun samada secara elektronik, mencetak, mekanik, rakaman atau cara lain sebelum mendapat kebenaran bertulis dari BH YEW ARCHITECTS SDN. BHD.

REV.	DATE	DESCRIPTION	REMARK
A.01	JAN 2017	REVISE WINDOW TYPE	
A.02	24.10.2017	WINDOWS W9, W10, W11 & AL1 TRANSFER TO SHEET	
		DRAWING NUMBER 557-CA-831-02	

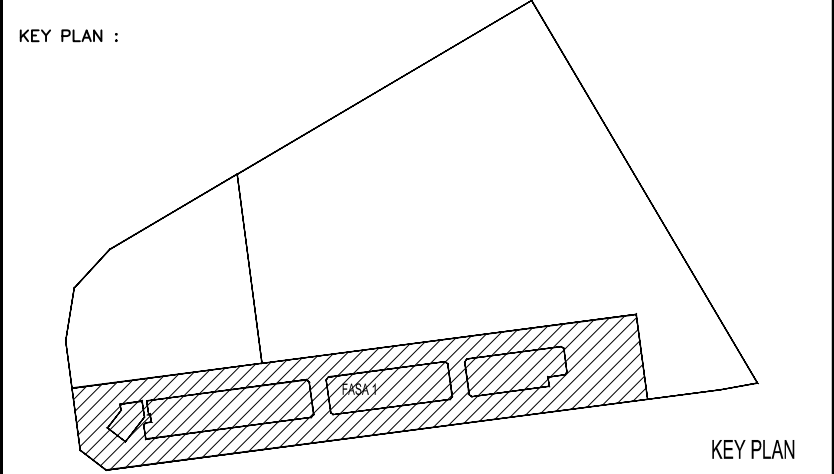

PROJECT TITLE :
CADANGAN MEMBINA PEMBANGUNAN BERCAMPUR DI ATAS LOT 21135, PERSIARAN CASSIA BARAT 3, MUKIM 13, SEBERANG PERAI SELATAN, PULAU PINANG YANG MENGANDUNGI:-
FASA 1
A. 2 BLOK PANGSAPURI PERKHIDMATAN 18 TINGKAT (612 UNIT)
B. KEDAI PEJABAT 3 TINGKAT (196 UNIT)
C. 5 TINGKAT TEMPAT LETAK KENDERAAN
UNTUK : TETUAN PARAMOUNT PROPERTY (PW) SDN. BHD

LAND OWNER & BUILDING OWNER :

NAMA : MR. OOI HUN PENG
JAWATAN : KETUA PEGAWAI EKSEKUTIF
NO IC : 650619-02-9311
ALAMAT : PARAMOUNT PROPERTY (PW) SDN. BHD
WISMA PARAMOUNT, 1A (1ST FLOOR), LORONG BLM 1/1,
BANDAR LAGUNA MERBOK, 08000 SUNGAI PETANI, KEDAH
NO. TEL : 604 - 441 9191 FAX : 604 - 441 9090

KITCHEN SPECIALIST :

QS CONSULTANT :

M&E CONSULTANT :
PERUNDING P.L.A.
Consulting Mechanical & Electrical Engineers.
8-01, WISMA PANTAI, TEL. NO. : (604) 3337990
JALAN WISMA PANTAI, FAX NO. : (604) 3317337
12200 BUTTERWORTH, PENANG. E-MAIL : project@pla-group.com

C&S CONSULTANT :
PERUNDING KELANA
CIVIL & STRUCTURAL ENGINEERS
Level 12, Unit 12(D), Wisma Boon Siew,
No.1, Penang Road, 10000 Penang.
Tel: 2622628, Fax: 2641618
(Company No. AS0232772-W)

DESIGN ARCHITECT :
CPG ARCHITECTURE GROUP - STUDIO A
CPG CONSULTANTS PTE LTD
2388, THOMSON ROAD, #12-00 TOWER B
NOVENA SQUARE, SINGAPORE 307685
TEL : +65 6357 4468 FAX : +65 6357 4469

ARCHITECT :
BH YEW ARCHITECT (SP/Y61)
15TH FLOOR, BANGUNAN AMMETUFE
NO.1, JALAN LUMUT, 50400 KUALA LUMPUR
TEL: (03) 4043-1346 FAX: (03) 4043-1349
EMAIL: ybwa@nrasb.com.my

LEMBAGA ARKITER MALAYSIA
Ar. YEW BU HWA
ARKITER
No.Pendaftaran LAM: A/Y61
Saya mengesahkan bahawa pelan-pelan yang dihantar adalah mengikut Undang-Undang Kecil Bangunan Seragam 1986 dan Undang-Undang Kecil Bangunan Seragam (Jinduan) 2007 [UGS2007] dan panduan-panduan serta peraturan-peraturan dan peraturan Majlis Perbandaran Seberang Perai. Saya mengesahkan bahawa kerja-kerja pembinaan akan dijalankan dibawah pengawasan saya. Saya mengesahkan dan menguak bahawa pelan-pelan bangunan adalah sah dan dengan pelan kebenaran merancang yang diluluskan dan akan mematuhi ulusan serta syarat-syarat jabatan teknik.

CONSTRUCTION DRAWING

MARCH 2018

LUKISAN :

WINDOW SCHEDULE 3
-STUDIO UNIT TYPE A,A1&A2
-STUDIO UNIT TYPE B,B1&B2
-STUDIO UNIT TYPE C,C1&C2

SCALE: AS SHOWN	CAD NO.: 557_CA-831-03	DATE: MARCH 2018
DRAWN BY: abdu rahim	CHECKED BY: JANICE	DISCIPLINE: ARCH
ORIGINATOR ACRONYM BH YEW	PROJECT NO. 55714	
DWG STATUS CA	BLOCK -	REVISION A.04