

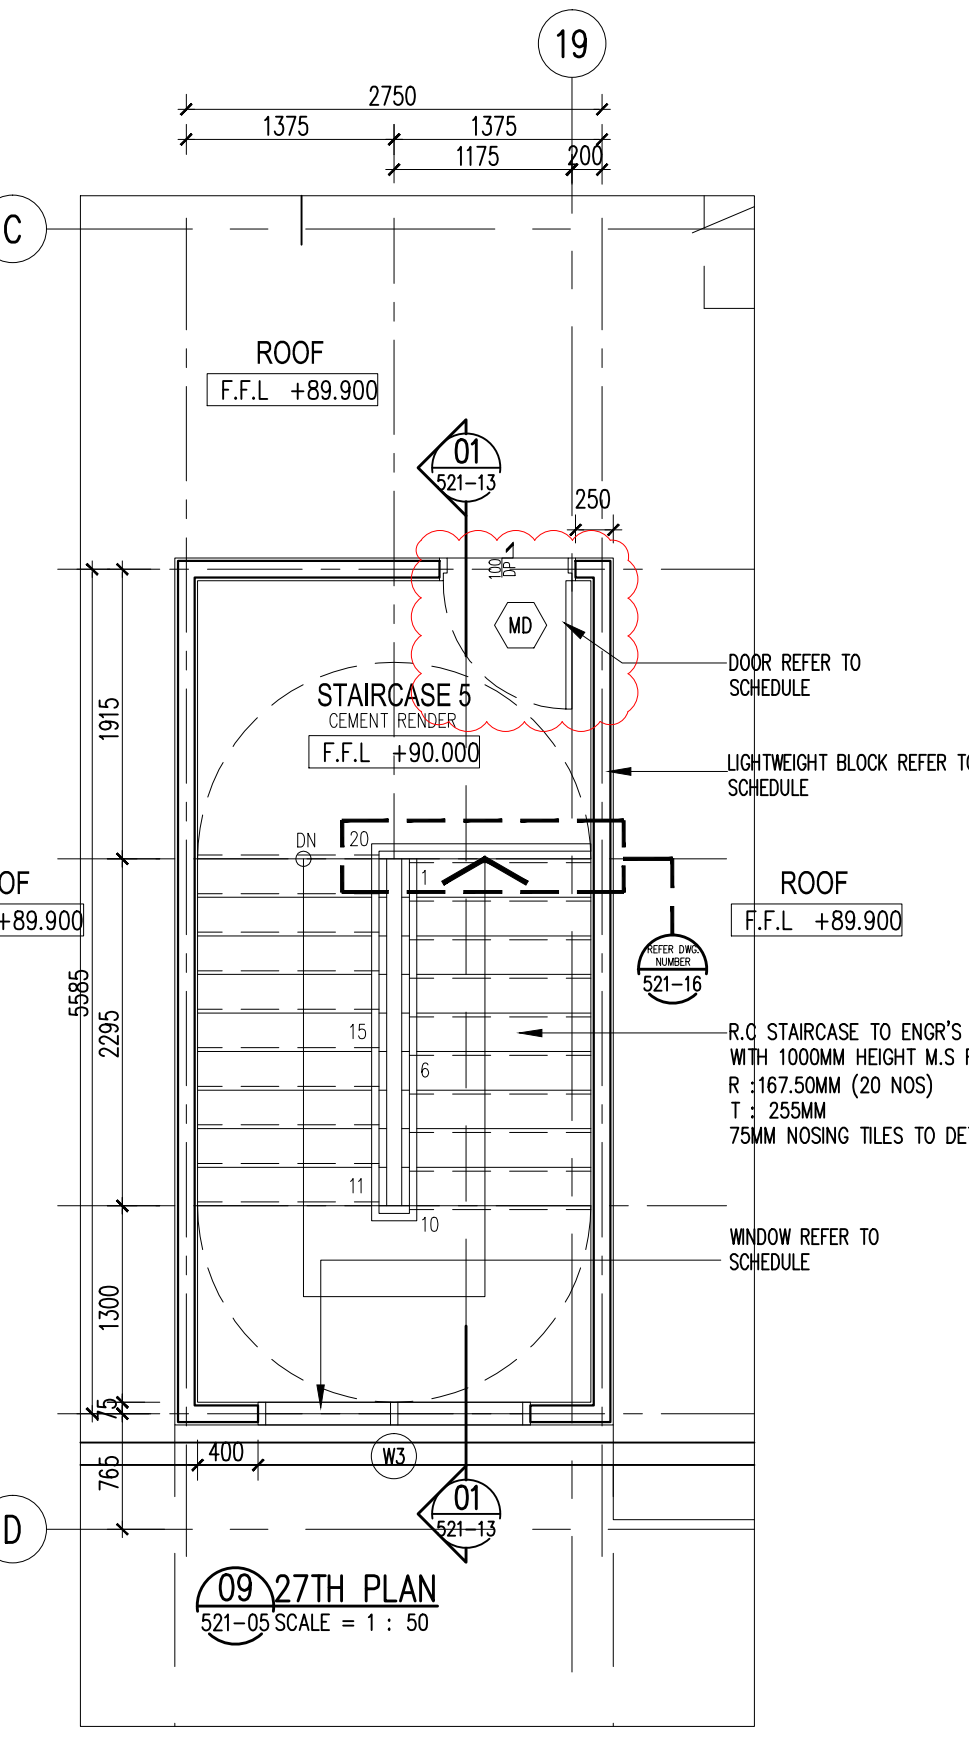
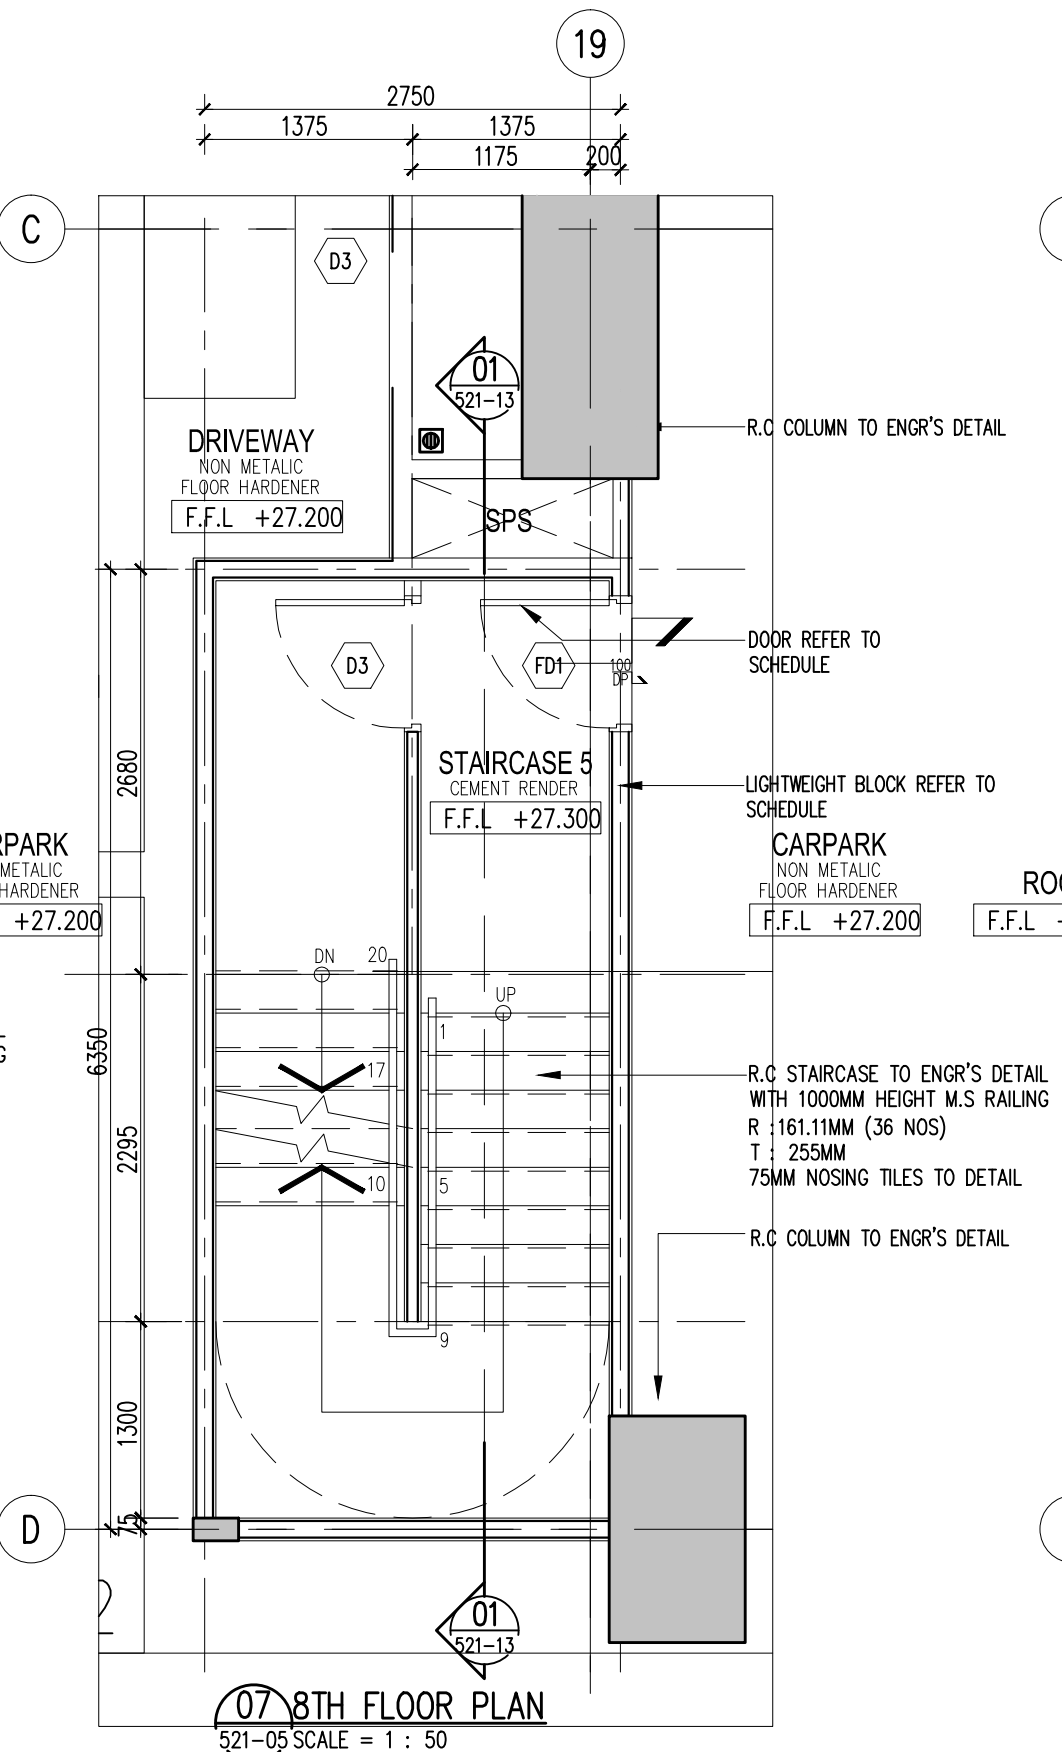
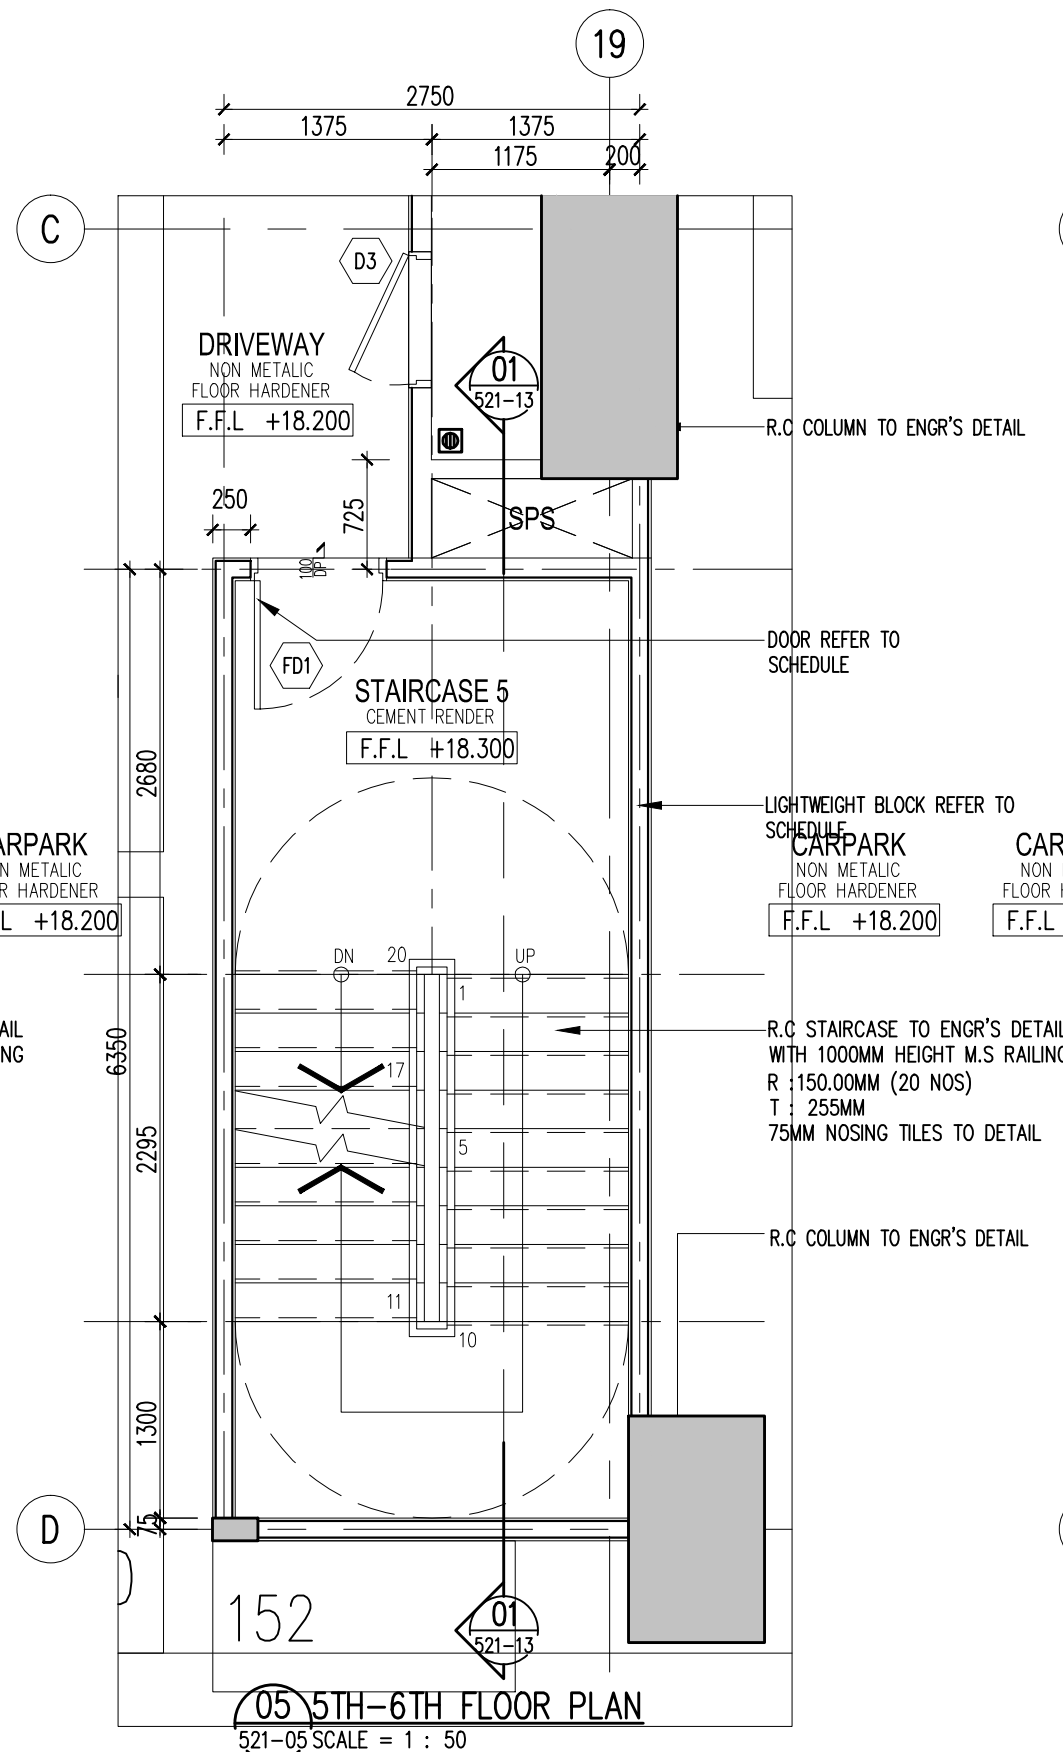
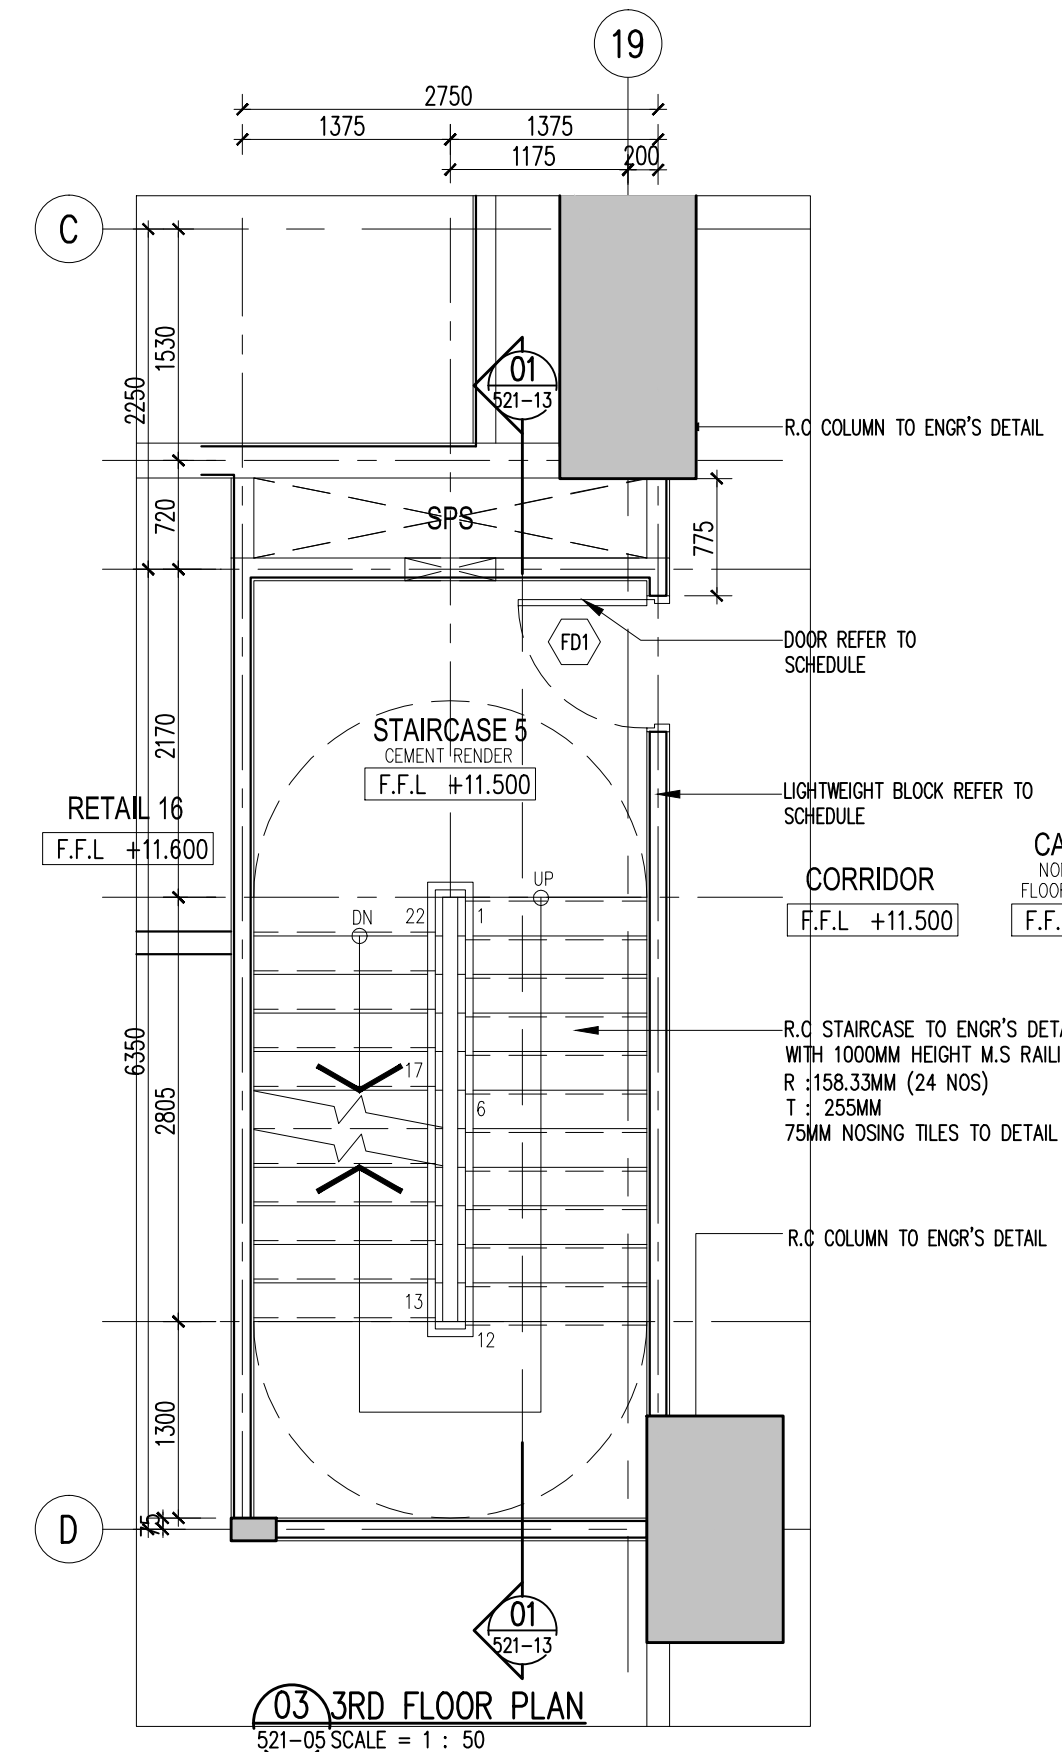
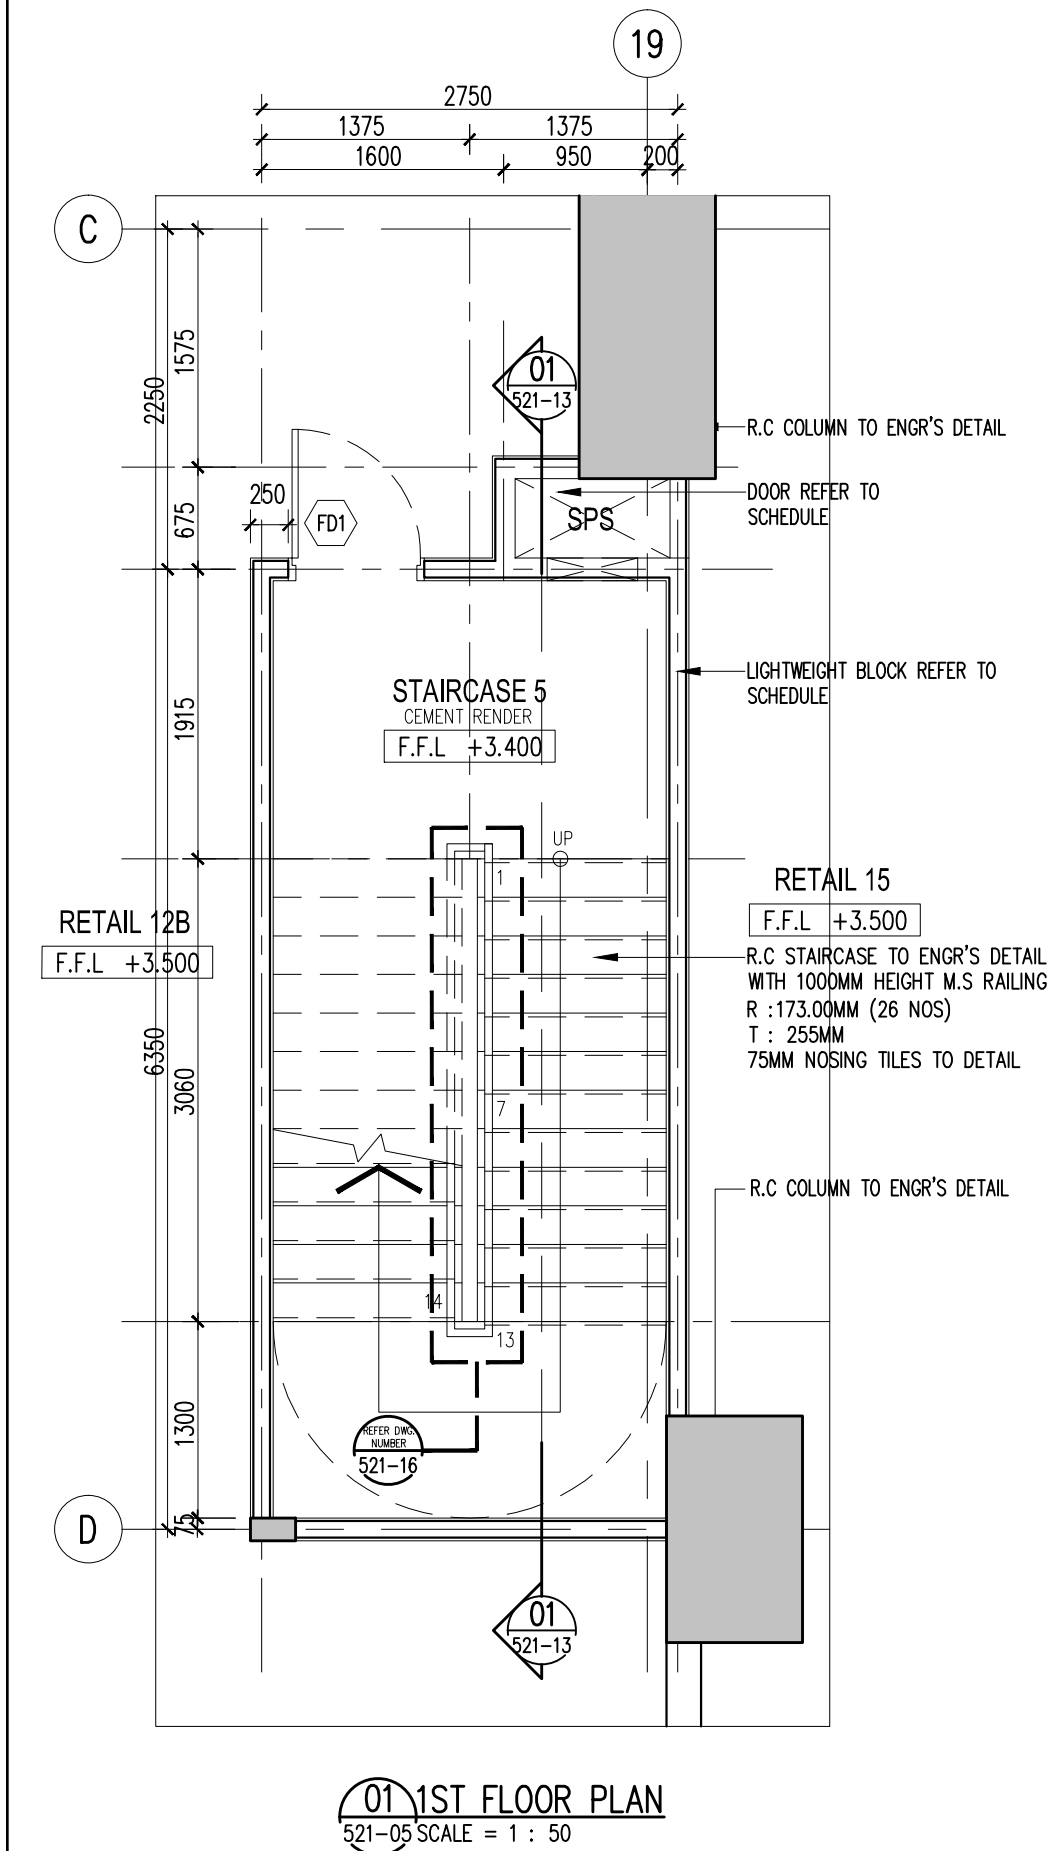
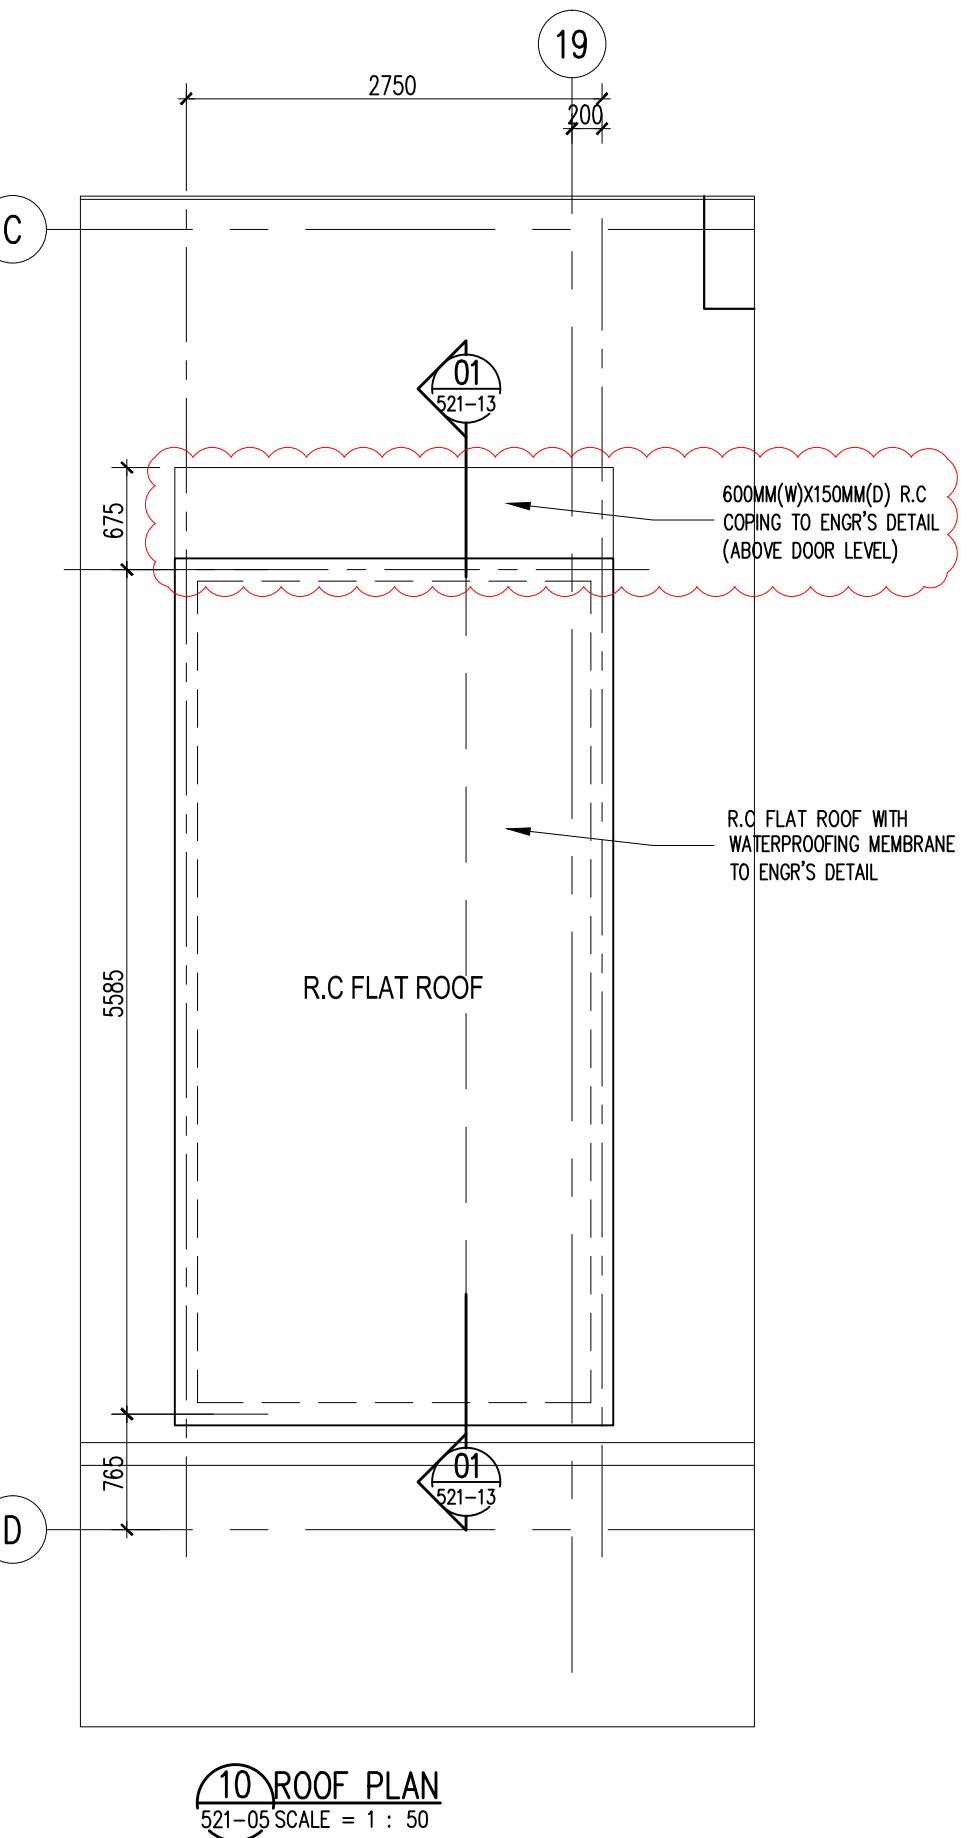
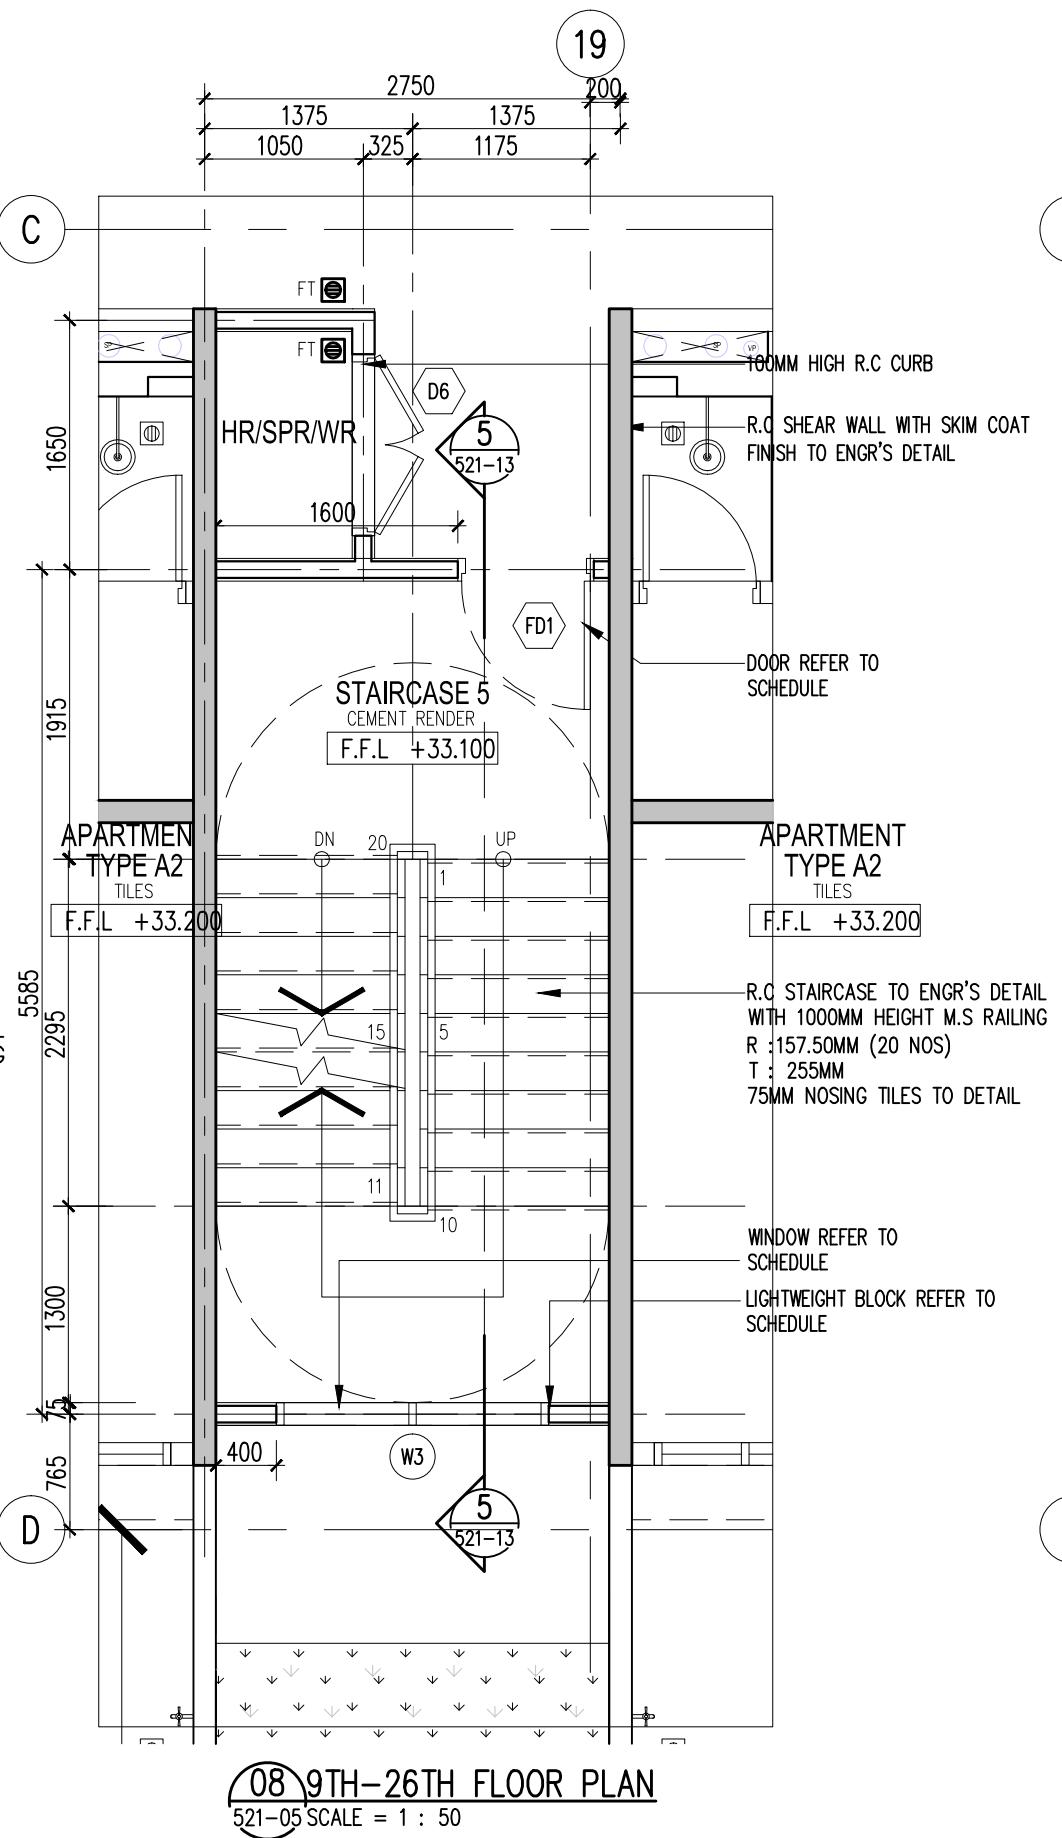
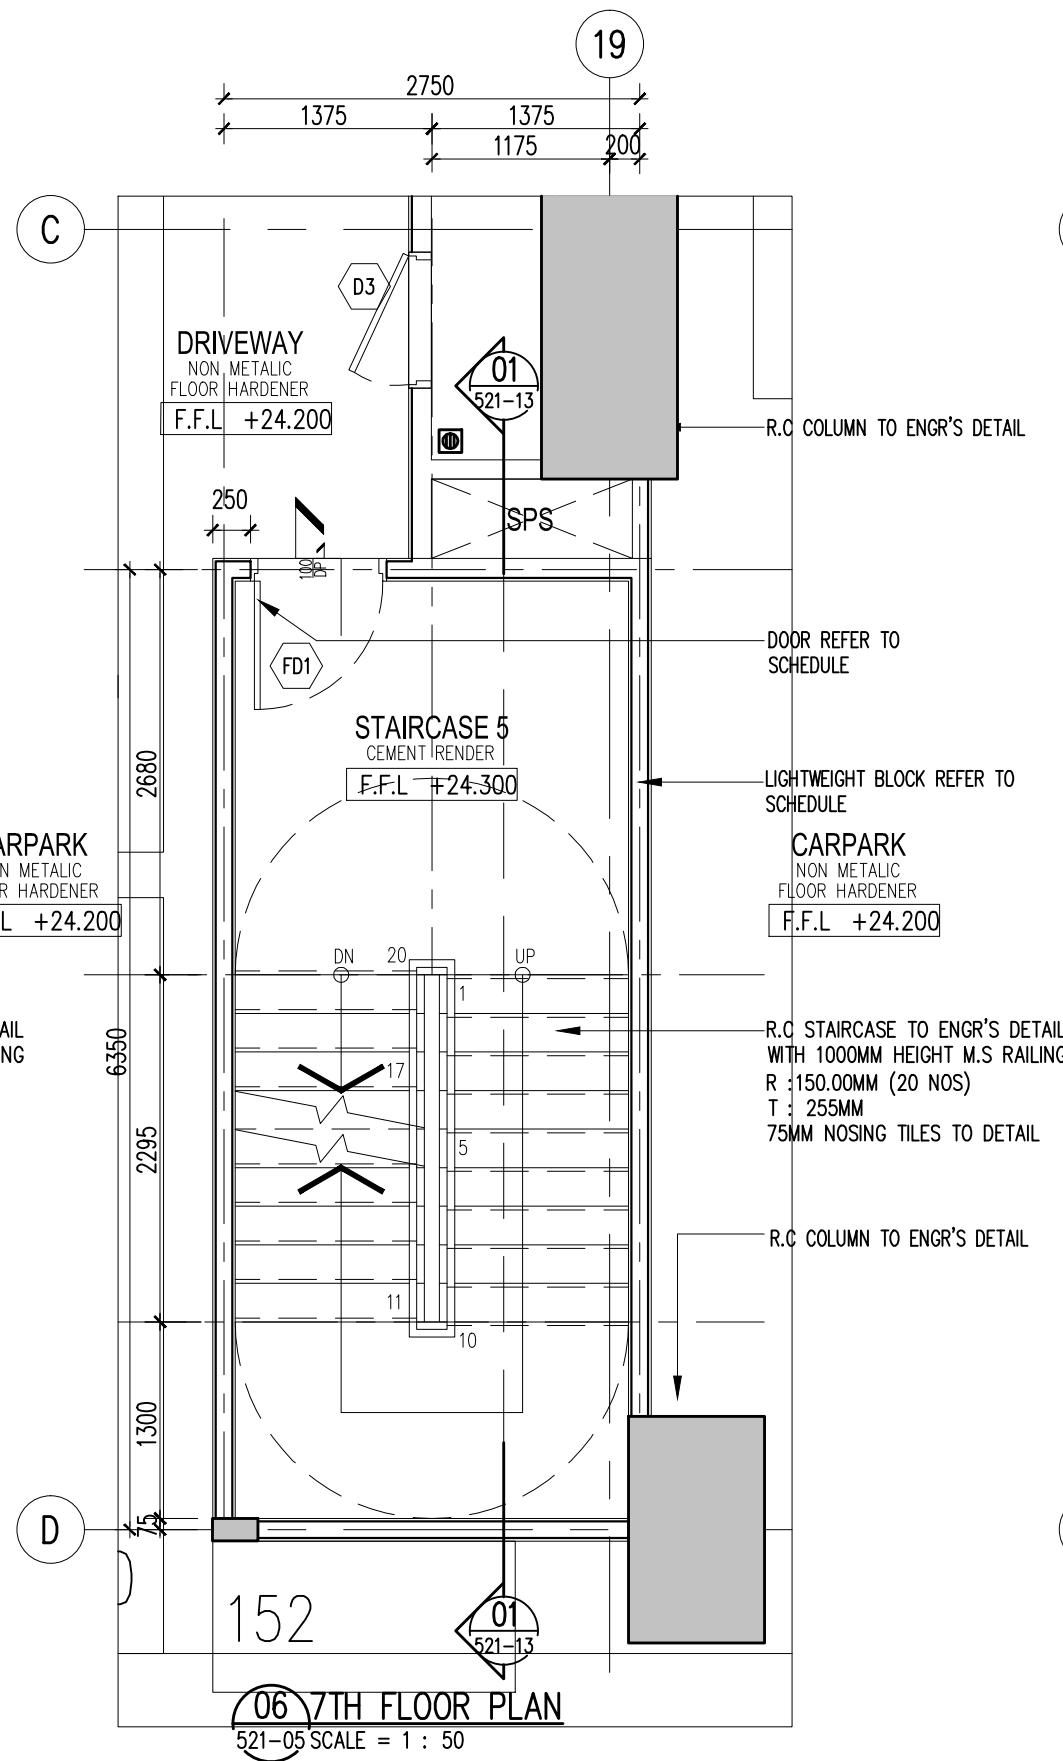
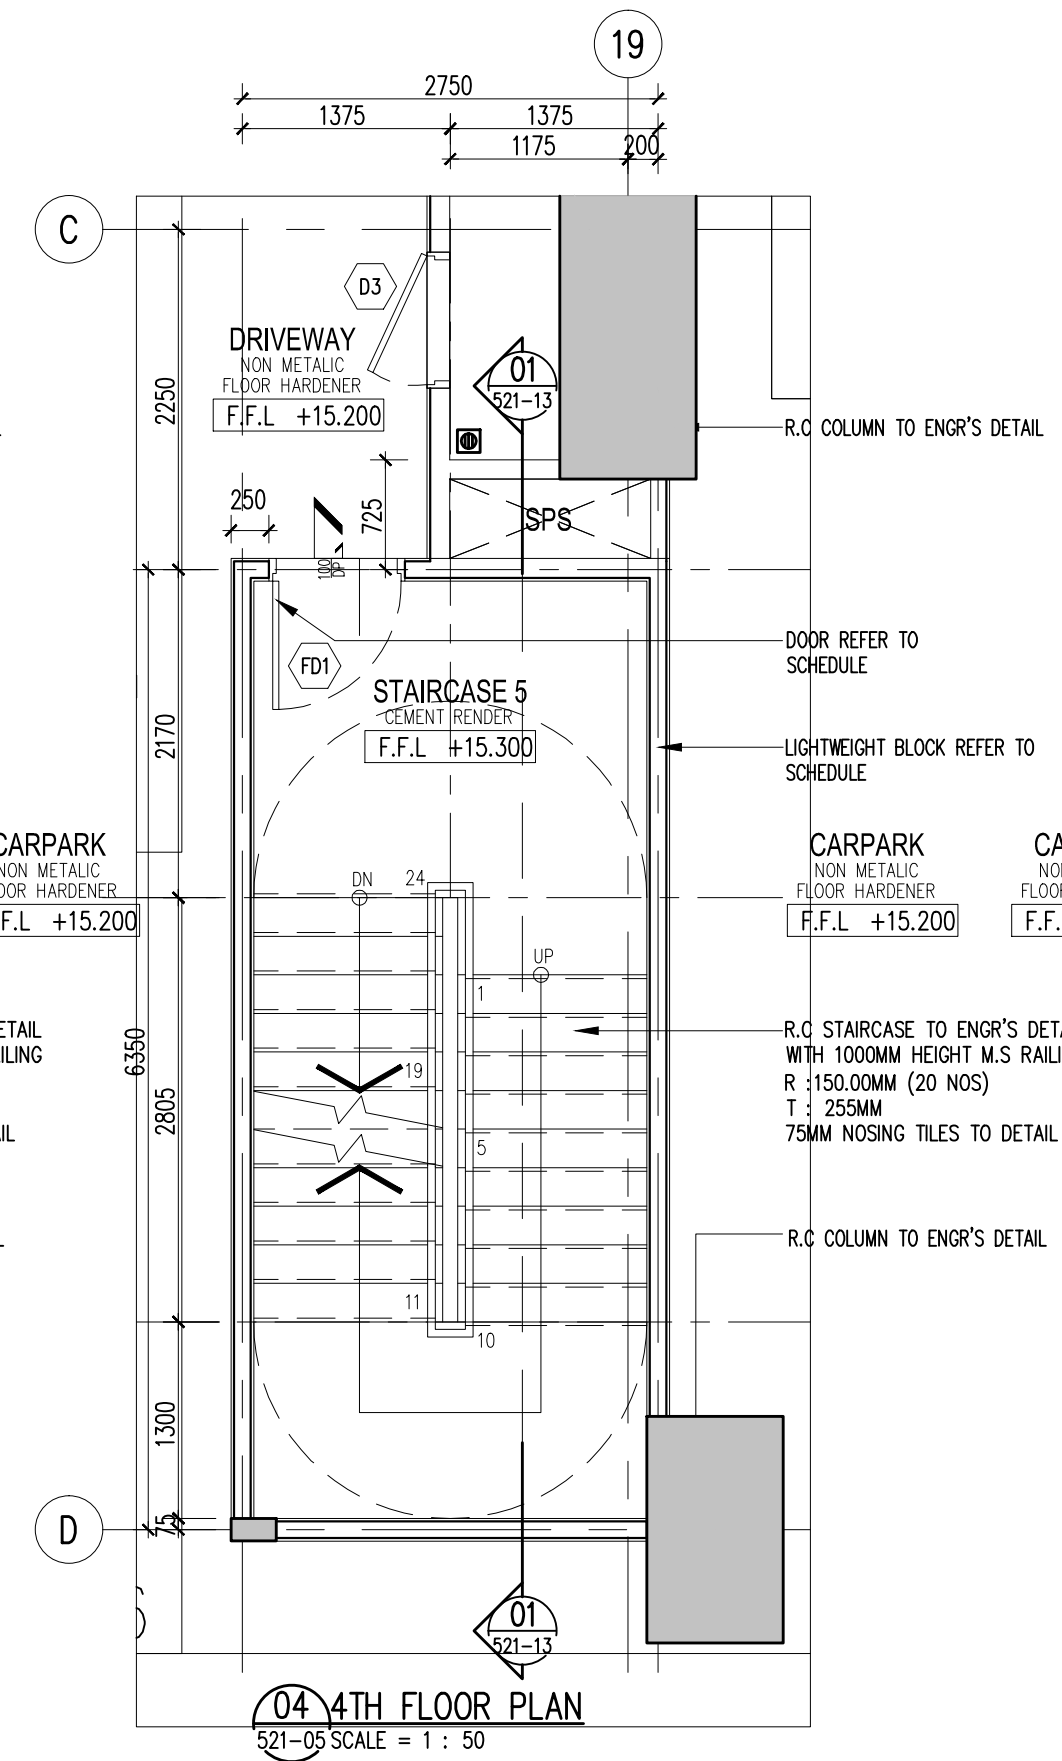


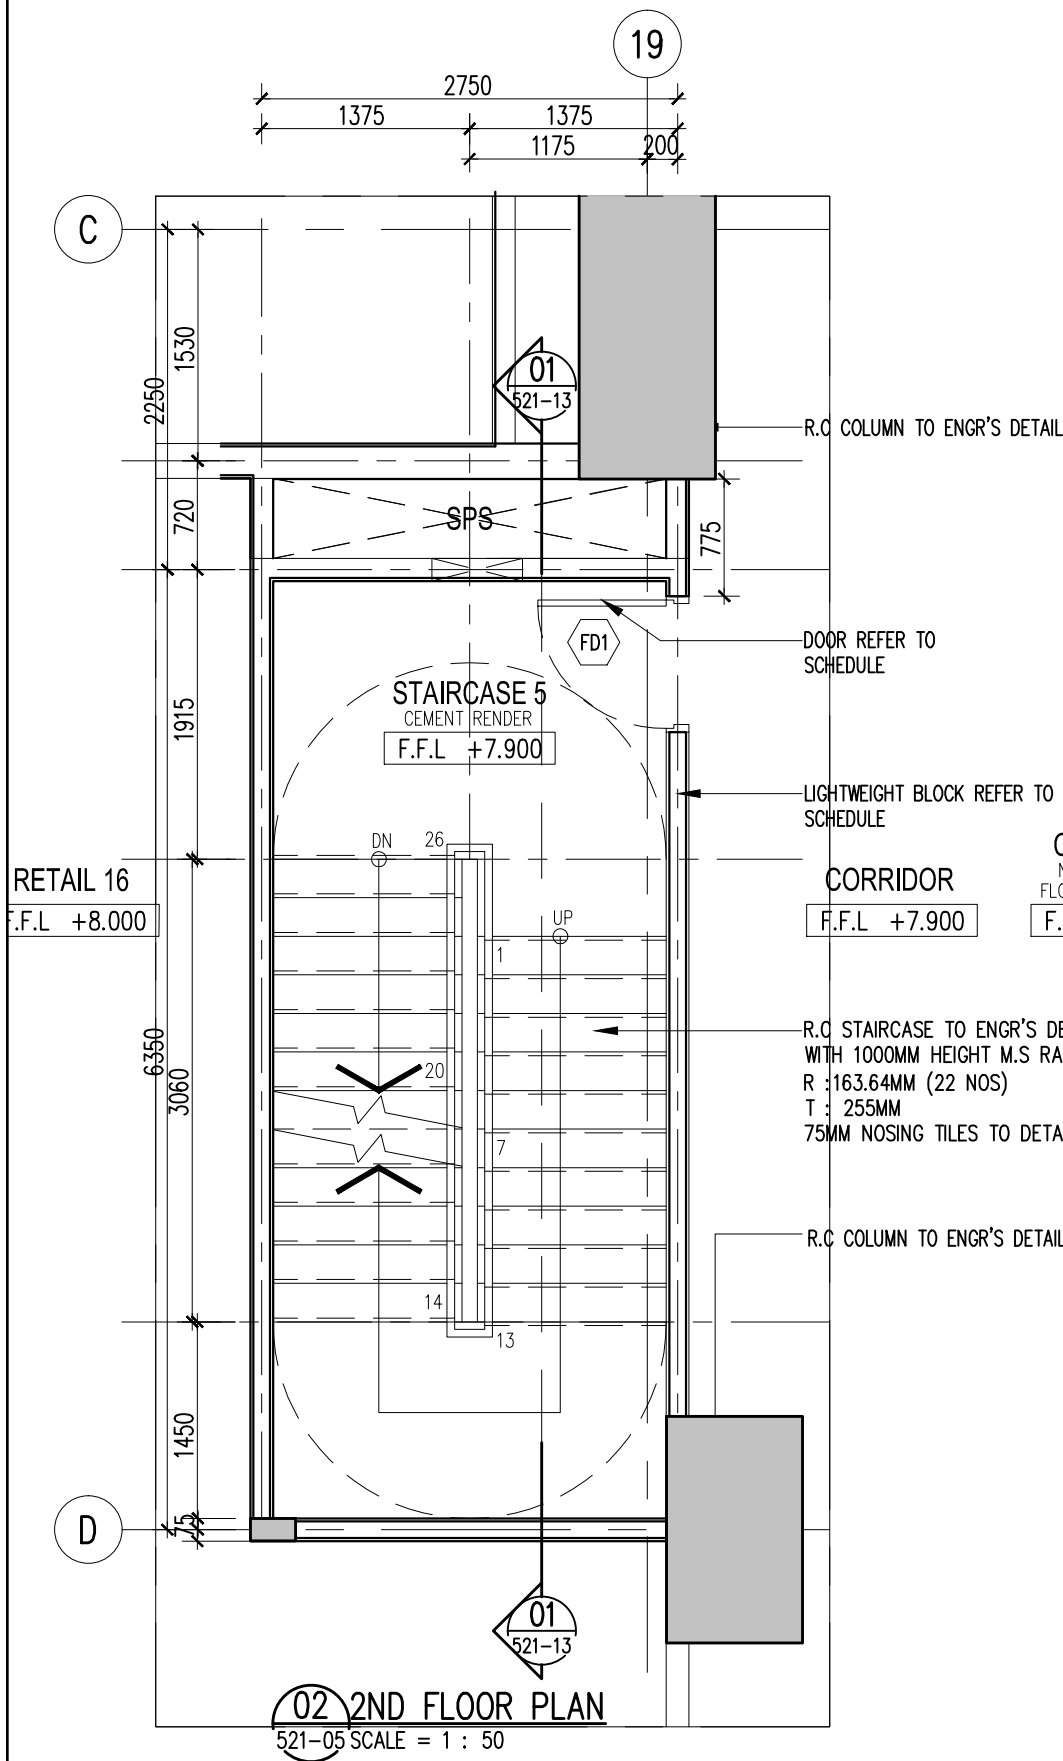

Hak Cipta Terpelihara. Tidak dibenarkan mencetak mana-mana bahagian ilustrasi dalam apa jua bentuk dan dengan apa cara pun samada secara elektronik, mencetak, mekanik, rakaman atau cara lain sebelum mendapat kebenaran bertulis dari BH YEW ARCHITECTS SDN. BHD.

REV.	DATE	DESCRIPTION	REMARK
A.01	08/05/2017	REVISED STAIRCASE DETAIL	
A.02	13/03/2018	REVISED STAIRCASE DETAIL (CLOUDED) -STAIRCASE GAP 100MM	
		TOP HUNG WINDOW	
A.02R	23/08/2018	REVISED STAIRCASE ROOF HEIGHT	
A.03	19/11/2018	REVISED STAIRCASE DETAIL (CLOUDED)	JANICE
		(FDI) CHANGE TO (MD) - METAL DOOR, ADD (W3) AND RC	
		COPING ABOVE DOOR	

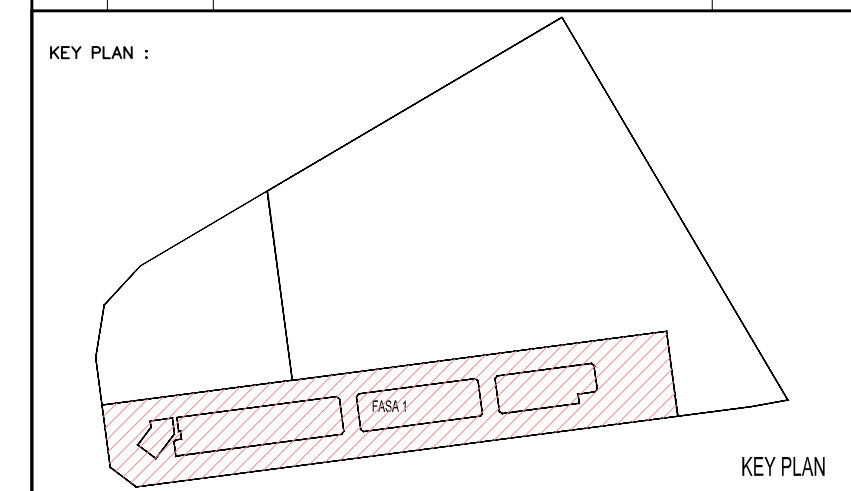

PROJECT TITLE :
CADANGAN MEMBINA PEMBANGUNAN BERCAMPUR DI ATAS LOT 21135, PERSIARAN CASSIA BARAT 3, MUKIM 13, SEBERANG PERAI SELATAN, PULAU PINANG YANG MENGANDUNGI:-
FASA 1
A. 2 BLOK PANGSAPURI PERKHIDMATAN 18 TINGKAT (612 UNIT)
B. KEDAI PEJABAT 3 TINGKAT (196 UNIT)
C. 5 TINGKAT TEMPAT LETAK KENDERAAN

UNTUK : TETUAN PARAMOUNT PROPERTY (PW) SDN. BHD

LAND OWNER & BUILDING OWNER :

NAMA : MR. OOI HUN PENG
JAWATAN : KETUA PEGAWAI EKSEKUTIF
NO IC : 650618-02-9311
ALAMAT : PARAMOUNT PROPERTY (PW) SDN. BHD
WISMA PARAMOUNT, 1A (1ST FLOOR), LORONG BLM 1/1,
BANDAR LAGUNA MERBOK, 08000 SUNGAI PETANI, KEDAH
NO. TEL : 604 - 441 9191 FAX : 604 - 441 9090

KITCHEN SPECIALIST :

QS CONSULTANT :

M&E CONSULTANT :

PERUNDING P.L.A.
Consulting Mechanical & Electrical Engineers.
8-01, WISMA PANTAI, TEL. NO. : (604) 3337990
JALAN WISMA PANTAI, FAX NO. : (604) 3317337
12200 BUTTERWORTH, PENANG. E-MAIL : project@pla-group.com

PERUNDING KELANA
CIVIL & STRUCTURAL ENGINEERS
Level 12, Unit 12(D), Wisma Boon Siew,
No.1, Penang Road, 10000 Penang.
Tel: 2622628, Fax: 2641618
(Company No. AS0232772-W)

ARCHITECTURE GROUP - STUDIO A
CPG CONSULTANTS PTE LTD
2388, THOMSON ROAD, #12-00 TOWER B
NOVENA SQUARE, SINGAPORE 307685
CONSULTANTS TEL : +65 6357 4468 FAX : +65 6357 4469

BH YEW ARCHITECT (SP/Y61)
15TH FLOOR, BANGUNAN AMMETULFE
NO.1, JALAN LUMUT, 50400 KUALA LUMPUR
TEL (03) 4043-1346 FAX: (03) 4043-1349
EMAIL: yhw@nrsb.com.my

CONSTRUCTION DRAWING
NOVEMBER 2018

STAIRCASE 5 DETAIL
PLANS - LEVEL 1ST. TO ROOF

SCALE: AS SHOWN

DRAWN BY: abdul rahim

CHECKED BY: JANICE

DATE: 03 DEC 2018

ORIGINATOR ACRONYM: BH YEW

PROJECT NO.: 55714

DISCIPLINE: ARCH

DWG STATUS: CA

BLOCK: -

DWG NO.: 521

DWG NO.: 05

REVISION: A.03

NOTE:
OPENING AT SERVICES RISERS/SHAFT SHALL
BE SEALED UP UPON COMPLETION.