
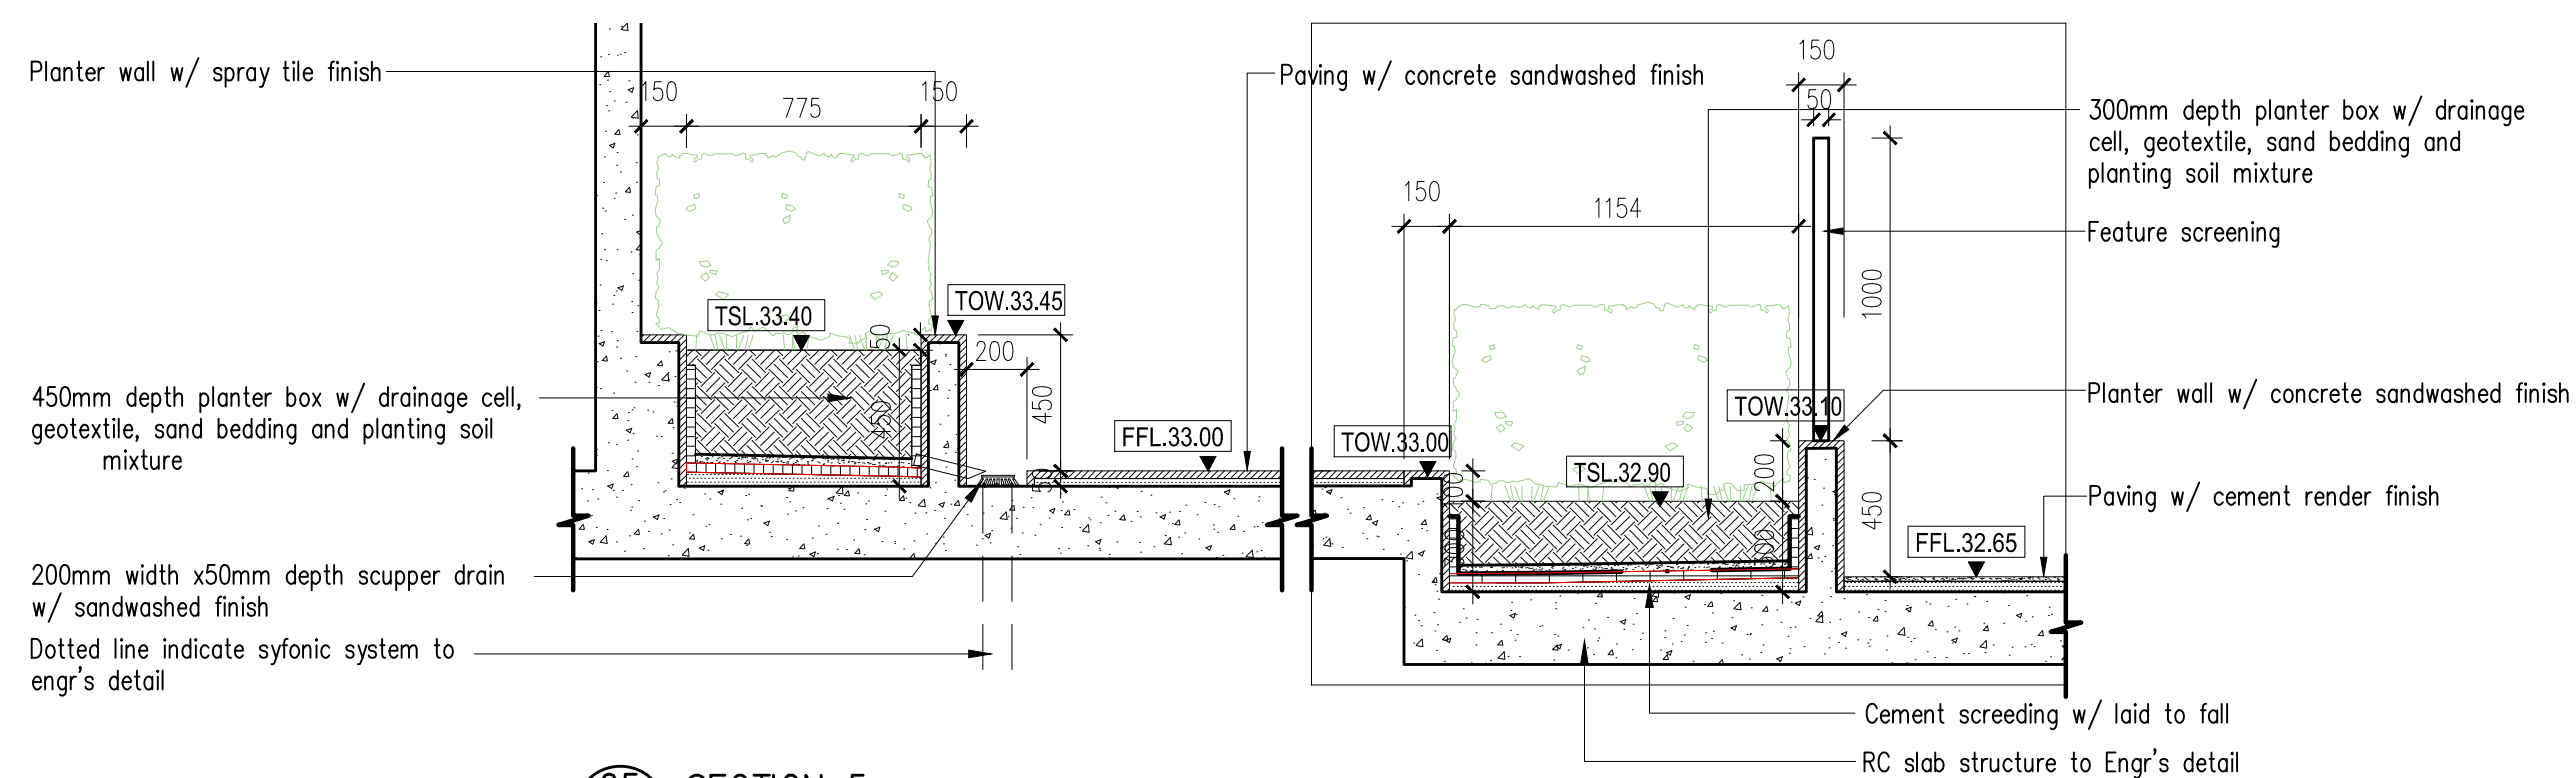
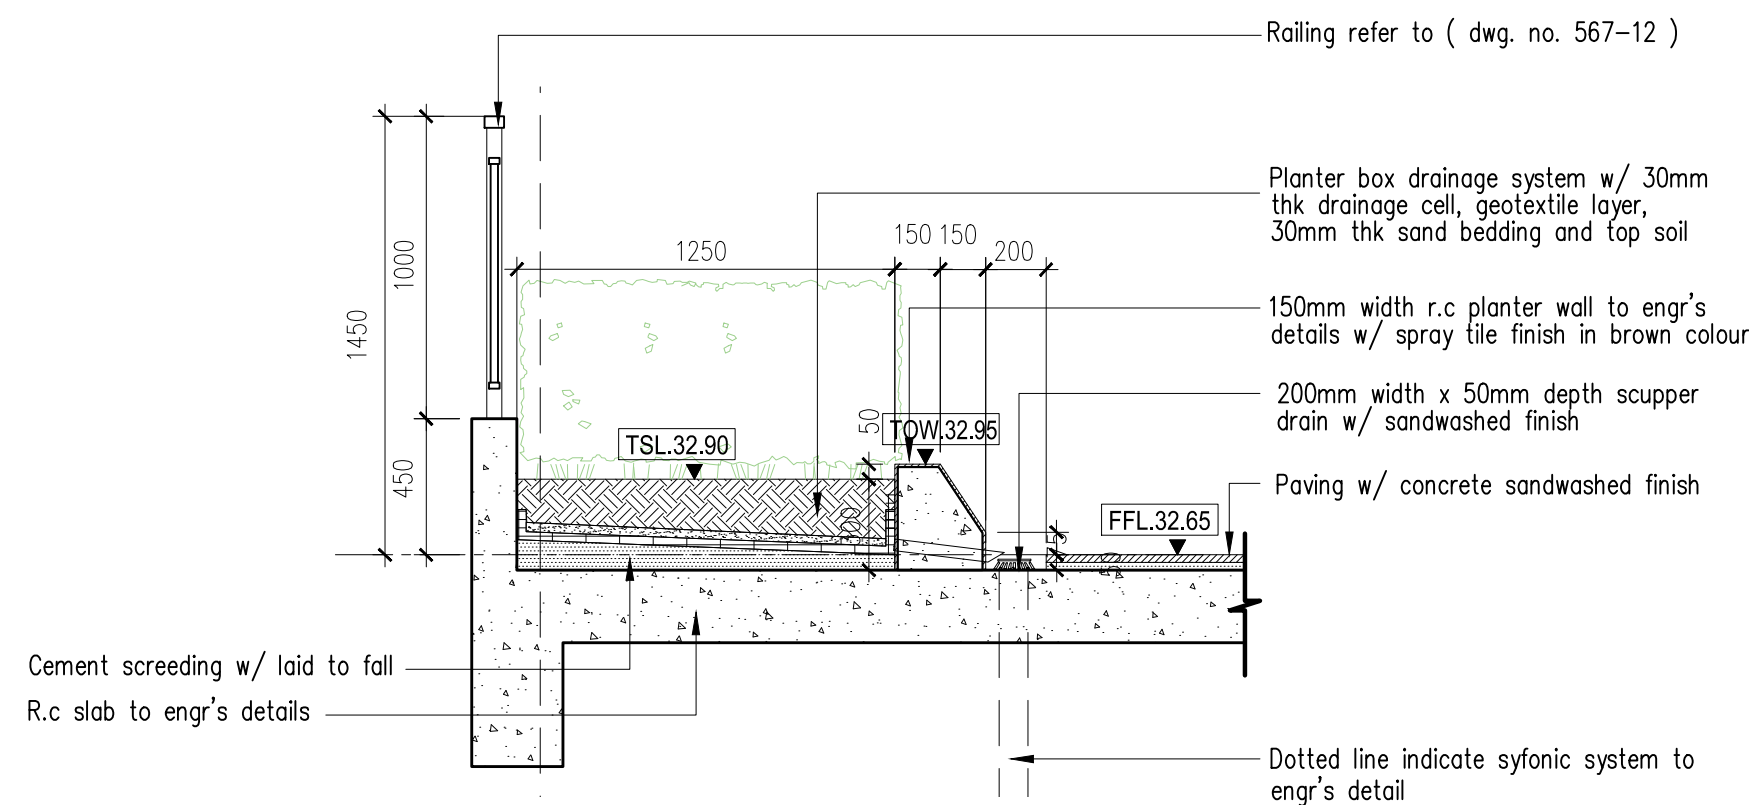
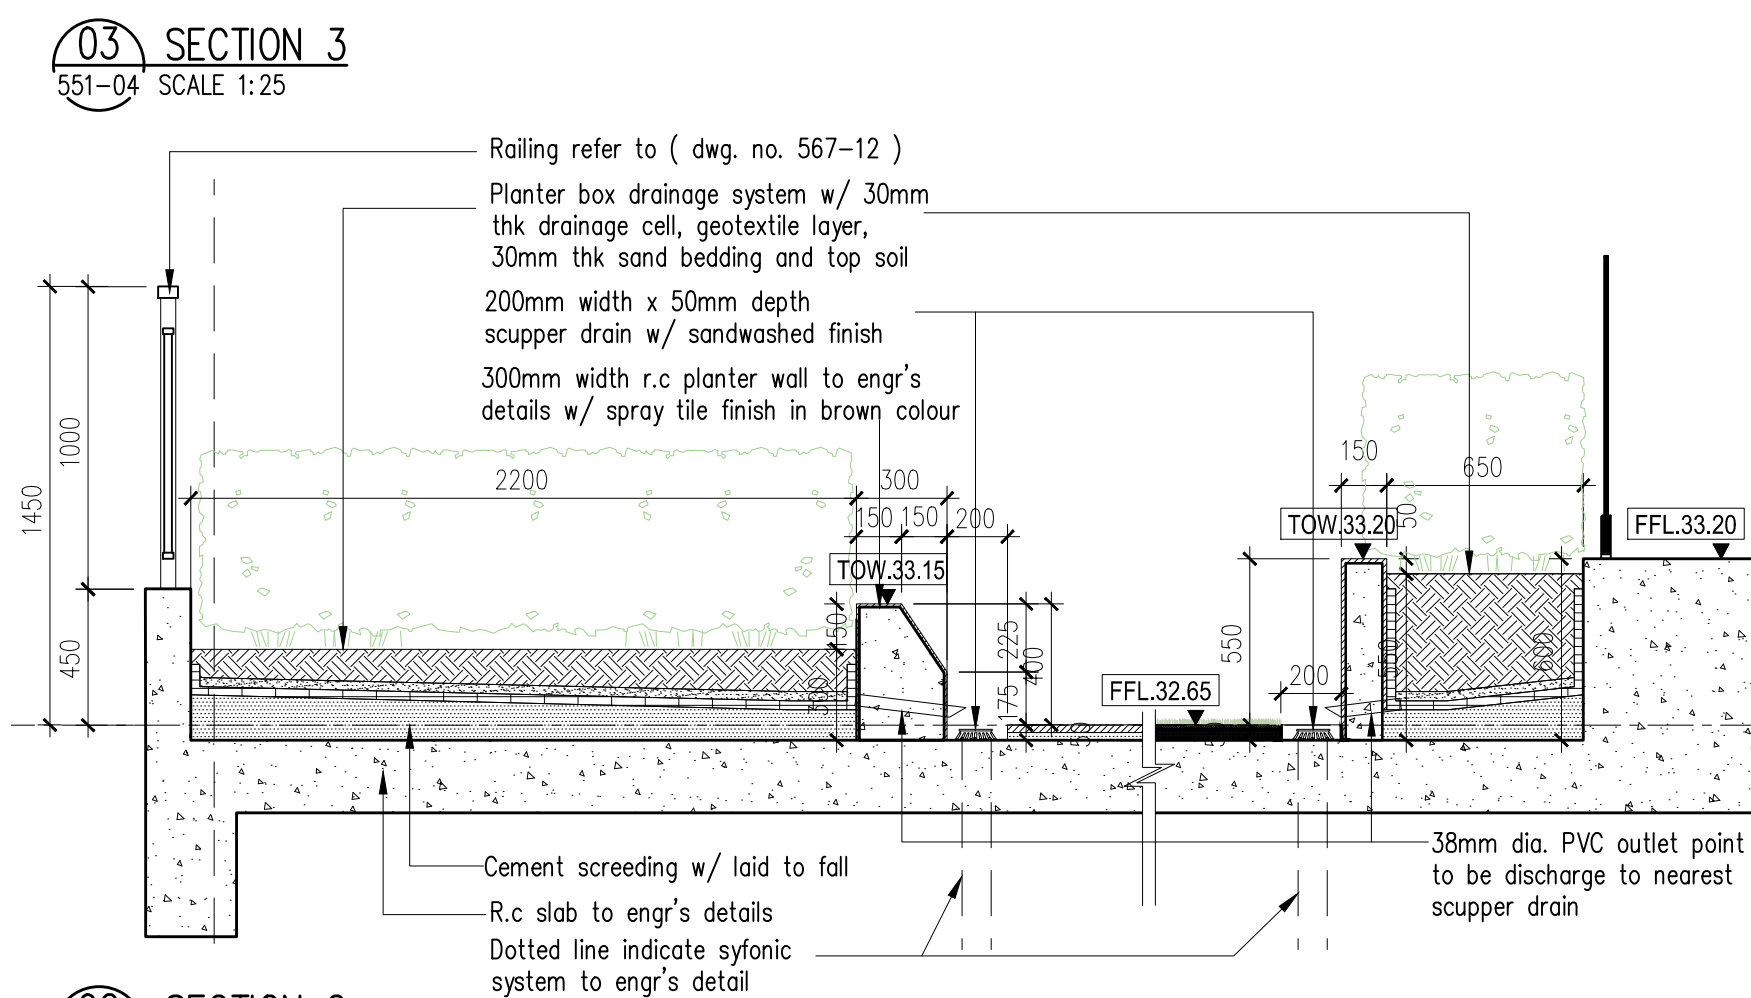


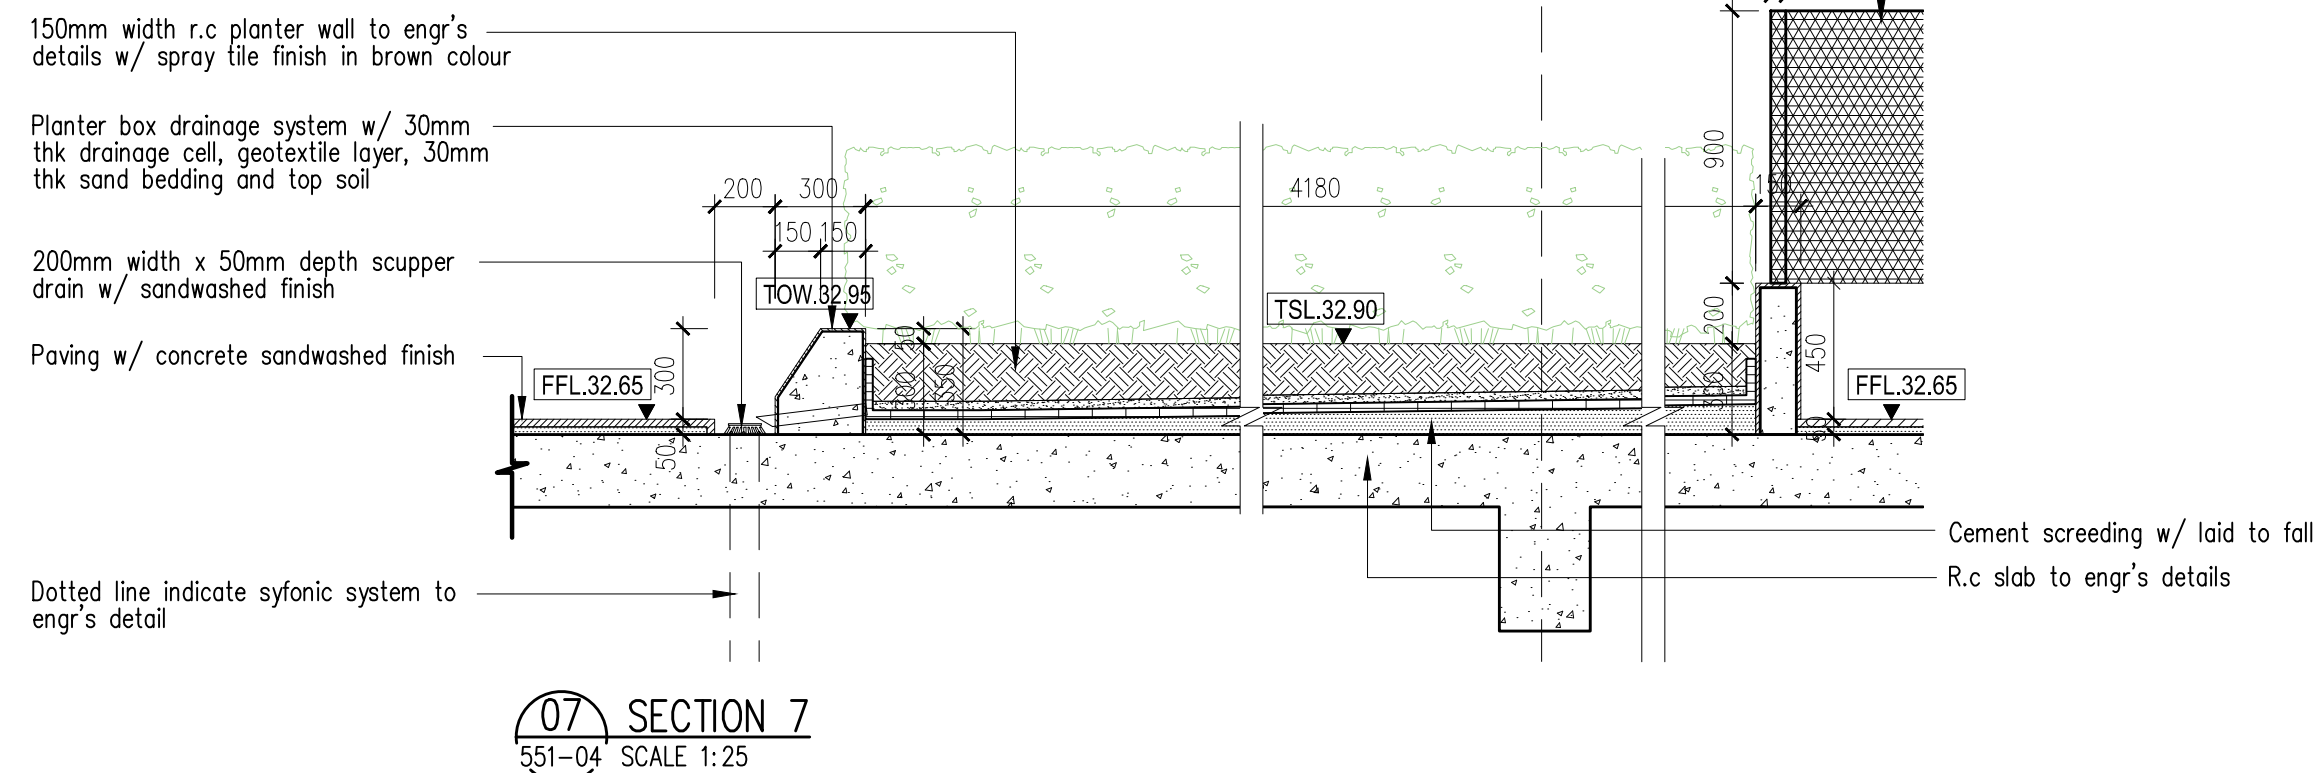

ARCHITECT : **BH YEW** ARCHITECT (SP/Y61)

15TH FLOOR, BANGUNAN AMALTIMEE
NO.1, JALAN LUMUT, 50400 KUALA LUMPUR
TEL: (03) 4043-1346 FAX: (03) 4043-1349
EMAIL: yhw@narras.com.my


LEMBAGA
ARKITEK
MALAYSIA

Ar. YEW BU HWA
ARKITEK
No.Pendaftaran LAM:A/Y61

Saya mengesahkan bahawa pada-pada yang ditandatangani mengikut Undang-Undang Keil Bangunan Seragam 1986 dan Undang-Undang Keil Bangunan (Jinapan) 2007 (UDSGS2007) dan pindaan-pindaan serta garis-panduan-garis-panduan dan panti-panti Majlis Perbandaran Seberang Perai, Saya mengesahkan dan mengiklankan bahawa saya telah menerima dan dengan penuh kebenaran merancang yang dituliskan dan akan memulutui usaha perniagaan saya-syarat-jabatan teknik,

SCALE: AS SHOWN		CAD NO.: 557_CA-551-05			
DRAWN BY: abdul rahim		CHECKED BY: JANICE		DATE: 28 FEB 2018	
ORIGINATOR ACRONYM		PROJECT NO.		DISCIPLINE	
BH YEW		55714		ARCH	
DWG STATUS	BLOCK	BLOCK	DWG NO.	DWG NO.	REVISION
CA	-	-	551	05	A