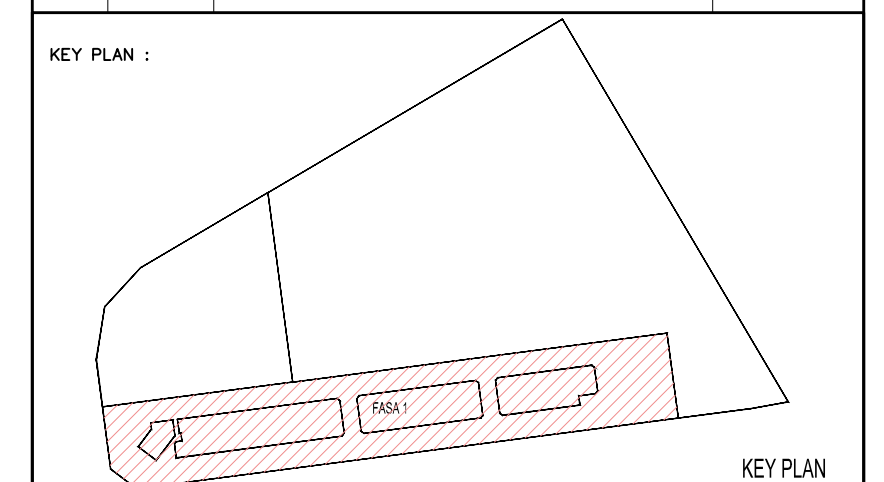


LEGEND : FLOOR FINISHES					
LEGEND	DESCRIPTION	QR			
	CEMENT RENDER	QR		CEMENT RENDER WITH WATERPROOFING MEMBRANE	QRW
	NON METALLIC FLOOR HARDENER WITH POWER FLOAT FINISH	CE		BURAPOLUR HYDROGENOUS COMMERCIAL FLOORING / LAMINATED FLOORING (ANTI-SCRATCH)	CH
	300MM X 600MM NON-SLIP PORCELAIN TILES	N-PT			
	300MM X 600MM PORCELAIN TILES	HT			
	COMPOSITE FLOOR SOLID DECK (L)	CF			
	300MM X 300MM PORCELAIN TILES	HT-F			
	VINYL FINISH	VF-1			
			NOTE:	1) ALL STARTRACE AND STEP C/W HEAVY DUTY NOSING TILES 2) FOR SFL, REFER TO CAS DRAWING. 3) REFER TO SCHEDULE OF FINISHES FOR SCOPE.	

[illegible]

UNTUK : TETUAN PARAMOUNT PROPERTY (PW) SDN. BHD

LAND OWNER & BUILDING OWNER :

NAMA : MR. OOI HUN PENG
 JAWATAN : KETUA PEGAWAI EKSEKUTIF
 NO IC : 650619-02-5311
 ALAMAT : PARAMOUNT PROPERTY (PW) SDN. BHD
 WISMA PARAMOUNT, 1A (1ST FLOOR), LORONG BLM 1/1,
 BANDAR LAGUNA MERBOK, 08000 SUNGAI PETANI, KEDAH
 NO. TEL : 604 - 441 9191 FAX : 604 - 441 9090

KITCHEN SPECIALIST :

QS CONSULANT :	
----------------	--

M&E CONSULTANT :
PERUNDING
Consulting Mechanical & Electrical Engineers.
8-01, WISMA PANTAI,
JALAN WISMA PANTAI,
12200 BUTTERWORTH, PENANG.

P.L.A.
TEL. NO. : (604) 3337990
FAX NO. : (604) 3317337
E-MAIL : project@pla-group.com

C&S CONSULTANT : **PERUNDING KELANA**
CIVIL & STRUCTURAL ENGINEERS
Level 12, Unit 12(D), Wisma Boon Siew,
No.1, Penang Road, 10000 Penang.
Tel: 2622628, Fax: 2641618
(Company No. AS0232772-W)

DESIGN ARCHITECT :  ARCHITECTURE GROUP - STUDIO A
CPG CONSULTANTS PTE LTD
238B, THOMSON ROAD, #12-00 TOWER B
NOVENA SQUARE, SINGAPORE 307685
TEL : +65 6357 4468 FAX : +65 6357 4469

ARCHITECT : **BH** YEWE
ARCHITECT (SP/Y61)
15TH FLOOR, BANGUNAN AMMETLIFE
NO.1, JALAN LUMUT, 50400 KUALA LUMPUR
TEL: (03) 4043-1346 FAX: (03) 4043-1349
EMAIL: phw@nrasb.com.my

Ar. YEW BU HWA
ARKITEK
No.Pendaftaran LAM:A/Y61

Saya menegaskan bahwa pelan-pelan yang dihantar adalah mengikut Undang-Undang Keil Bangunan Seragam 1986 dan Undang-Undang Keil Bangunan Seragam (pindaan) 2007 [UKBS2007] dan pindaan-pindaan serta garispanduan-garispanduan dan polisi-polisi Majlis Perbandaran Seberang Perai. Saya menegaskan bahwa kerja-kerja pembinaan akan dijalankan dibawah penilikan saya. Saya menegaskan dan mengku bahwa pelan-pelan bangunan adalah setara dengan pelan kebenaran merancang yang diluluskan dan akan mematuhi ulasan serta syarat-syarat jabatan teknikal.

CONSTRUCTION DRAWING

JANUARY 2018

LUKISAN :

FLOOR FINISHES DETAIL

-KEYPLAN UNIT TYPE A,A1,A2,B,B1,B2,
C.C1&C2

—TYPICAL DETAIL FLOORING TRANSITION

SCALE: AS SHOWN		CAD NO.: 557_CA-B11-14			
DRAWN BY: abdul rahim		CHECKED BY: HAZRAL/JANICE		DATE: 05 JAN 2018	
ORIGINATOR ACRYONYM		PROJECT NO.		DISCIPLINE	
BH YEW		55714		ARCH	
DWG STATUS	BLOCK	BLOCK	DWG NO.	DWG NO.	REVISION
CA	-	-	811	14	A.01