




REV.	DATE	DESCRIPTION	REMARK
A.01	04/09/2018	UPDATING DRAWING (REVISED - CLOUDED) NEW WALL , DOOR AND OMIT WALL	abdul rahim
A.02	03/12/2018	UPDATING DRAWING (REVISED - CLOUDED)	Janice

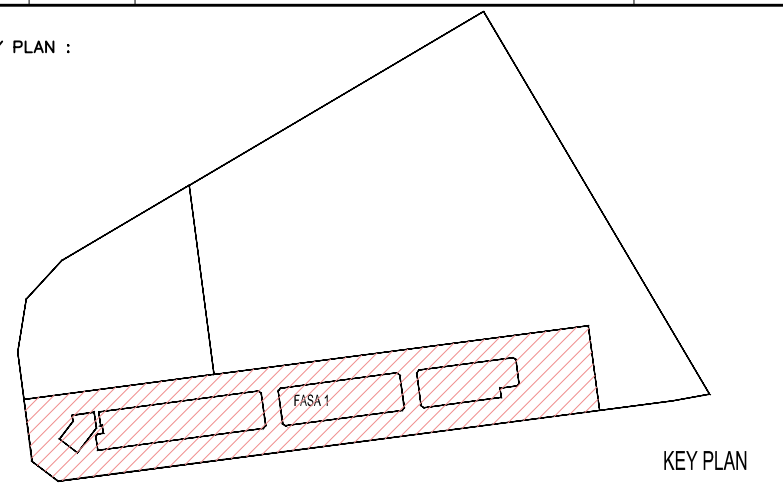

UNTUK : TETUAN PARAMOUNT PROPERTY (PW) SDN. BHD

LAND OWNER & BUILDING OWNER :

NAMA : MR. OOI HUN PENG
JAWATAN : KETUA PECAWAI EKSEKUTIF
NO IC : 650619-02-5311
ALAMAT : PARAMOUNT PROPERTY (PW) SDN. BHD
WISMA PARAMOUNT, 1A (1ST FLOOR), LORONG BLM 1/1,
BANDAR LAGUNA MERBOK, 08000 SUNGAI PETANI, KEDAH
NO. TEL : 604 - 441 9191 FAX : 604 - 441 9090

KITCHEN SPECIALIST : _____

QS CONSULANT :

M&E CONSULTANT :
PERUNDING
Consulting Mechanical & Electrical Engineers.
 8-01, WISMA PANTAI,
 JALAN WISMA PANTAI,
 12200 BUTTERWORTH, PENANG.

P.L.A.
 TEL. NO. : (604) 3337990
 FAX NO. : (604) 3317337
 E-MAIL : project@plo-group.com

C&S CONSULTANT : **PERUNDING KELANA**
PK CIVIL & STRUCTURAL ENGINEERS
 Level 12, Unit 12(D), Wisma Boon Siew,
 No.1, Penang Road, 10000 Penang.
 Tel: 2622628, Fax: 2641618
 (Company No. AS0232772-W)

DESIGN ARCHITECT :

 **CPG**
CONSULTANTS

ARCHITECTURE GROUP - STUDIO A
CPG CONSULTANTS PTE LTD

238B, THOMSON ROAD, #12-00 TOWER B
NOVENA SQUARE, SINGAPORE 307685
TEL : +65 6357 4468 FAX : +65 6357 4469

ARCHITECT : **BH** YEOW ARCHITECT (SP/Y61)

15TH FLOOR, BANGUNAN AMMETLIFE
NO.1, JALAN LUMUT, 50400 KUALA LUMPUR
TEL: (03) 4043-1346 FAX: (03) 4043-1349
EMAIL: ybhw@nrasb.com.my


 LEMBAGA
ARKITEK
MALAYSIA

Ar. YEW BU HWA
 ARKITEK
 No Pendaftaran: LAM-A/Y61

Saya mengesahkan bahawa pelan-pelan yang diantar adalah mengikut Undang-Undang Kecil Bangunan Seragam 1986 dan Undang-Undang Kecil Bangunan Seragam (pindaan) 2007 [UKBS2007] dan pindaan-pindaan serta garispanduan-garispanduan dan polisi-polisi Majlis Perbandaran Seberang Perai. Saya mengesahkan bahawa kerja-kerja pembinaan akan dijalankan dibawah penyeliaan saya. Saya mengesahkan dan mengukuhkan bahawa pelan-pelan bangunan adalah setara dengan pelan kebenaran merancang yang diluluskan dan akan mematuhi ulasan serta syarat-syarat jabatan teknik.

CONSTRUCTION DRAWING

NOVEMBER 2018

LUKISAN :

WALL SETTING OUT
-KEY PLAN LEVEL 9
-LEVEL 9 (PART 1 OF 7)

SCALE: AS SHOWN		CAD NO.: 557_CA-873-01			
DRAWN BY: abdul rahim		CHECKED BY: JANICE		DATE: 03 DEC 2018	
ORIGINATOR ACRONYM		PROJECT NO.		DISCIPLINE	
BH YEY		55714		ARCH	
DWG STATUS	BLOCK	BLOCK	DWG NO.	DWG NO.	REVISION
CA	-	-	873	01	A.02