
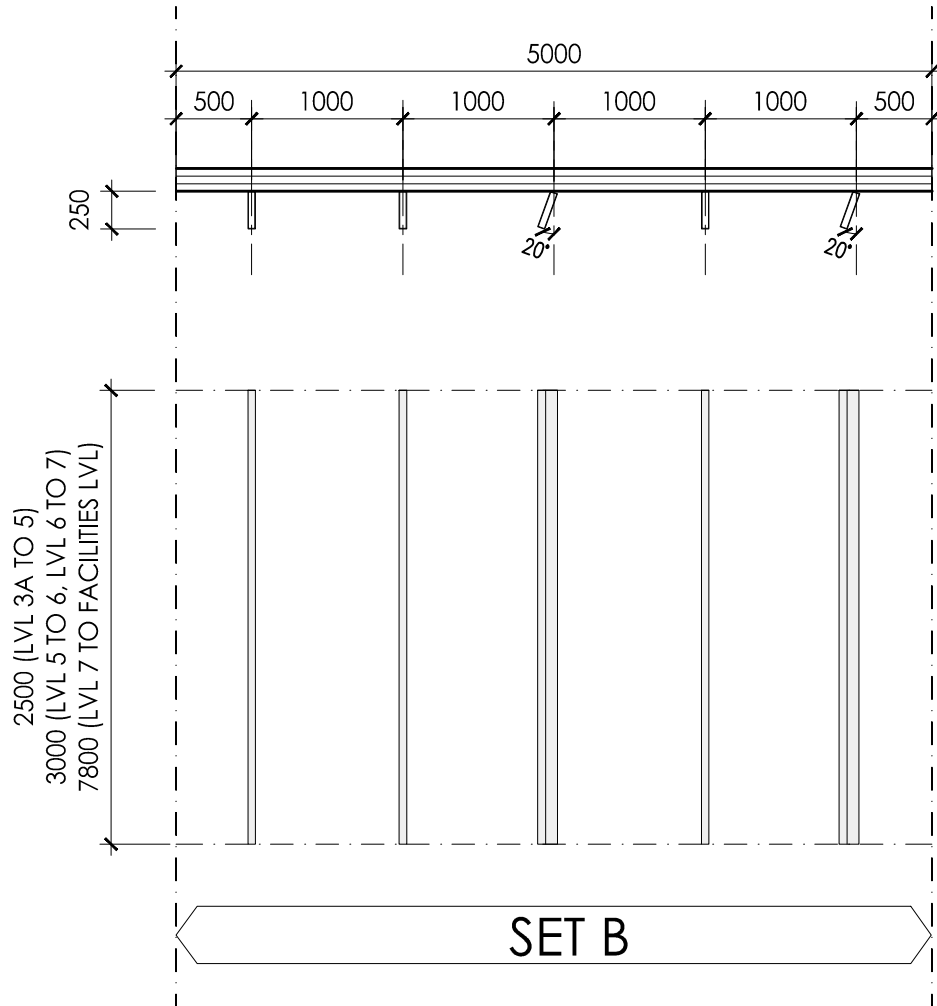


2 PCS. OF 25MM X 250MM X 10MM LIP X 1.6MM THK. ALUMINIUM C CHANNEL CLIPPED TOGETHER WTH. COLOUR POWDER COATED FINISHES (2 COLOUR TO ARCHI'S SELECTION) BOLTED ONTO R.C. LOW WALL

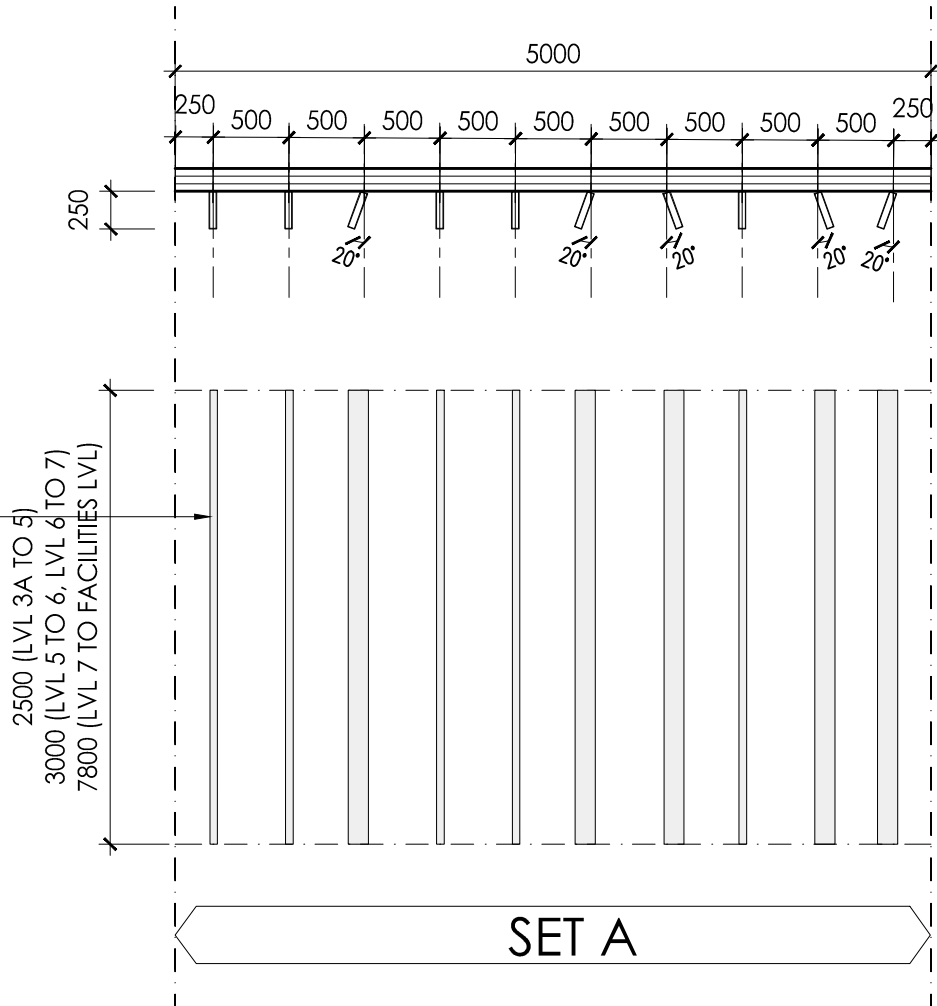

1 TYPICAL FIN DETAIL PLAN & ELEVATION
SCALE 1:50

EOWON
ARCHITECTS SDN BHD

53a kelawei road | T +604 22 99992 | info@eowon.ws
10250 penang west malaysia | F +604 22 99900 | www.eowon.ws

PROJECT NAME
CADANGAN MEMBINA PEMBANGUNAN BERCAMPUR DI ATAS LOT 21135, PERSIARAN CASSIA BARAT 3, MUKIM 13, SEBERANG PERAI SELATAN, PULAU PINANG YANG MENGANDUNGI:-

- FASA 1
- A. 2 BLOK PANGSAPURI PERKHIDMATAN 18 TINGKAT (612 UNIT)
 - B. KEDAI PEJABAT 3 TINGKAT (196 UNIT)
 - C. 5 TINGKAT TEMPAT LETAK KENDERAAN

UNTUK TETUAN PARAMOUNT PROPERTY (PW) SDN BHD

DRAWING NAME
FIN DETAILS

NOTES
CONTRACTORS SHALL WORK FROM FIGURED DIMENSIONS ONLY.
CONTRACTORS MUST CHECK ALL DIMENSIONS ON SITE.
DISCREPANCIES MUST BE REPORTED IMMEDIATELY TO THE EOWON ARCHITECTS SDN BHD.

SCALE	1:75	DRAWN BY	L T C
DATE	NOVEMBER 2018	CHECKED BY	C X P
18 017	CD	10-101	B
PROJECT CODE	WORK STAGE	DRAWING CODE	REVISION