


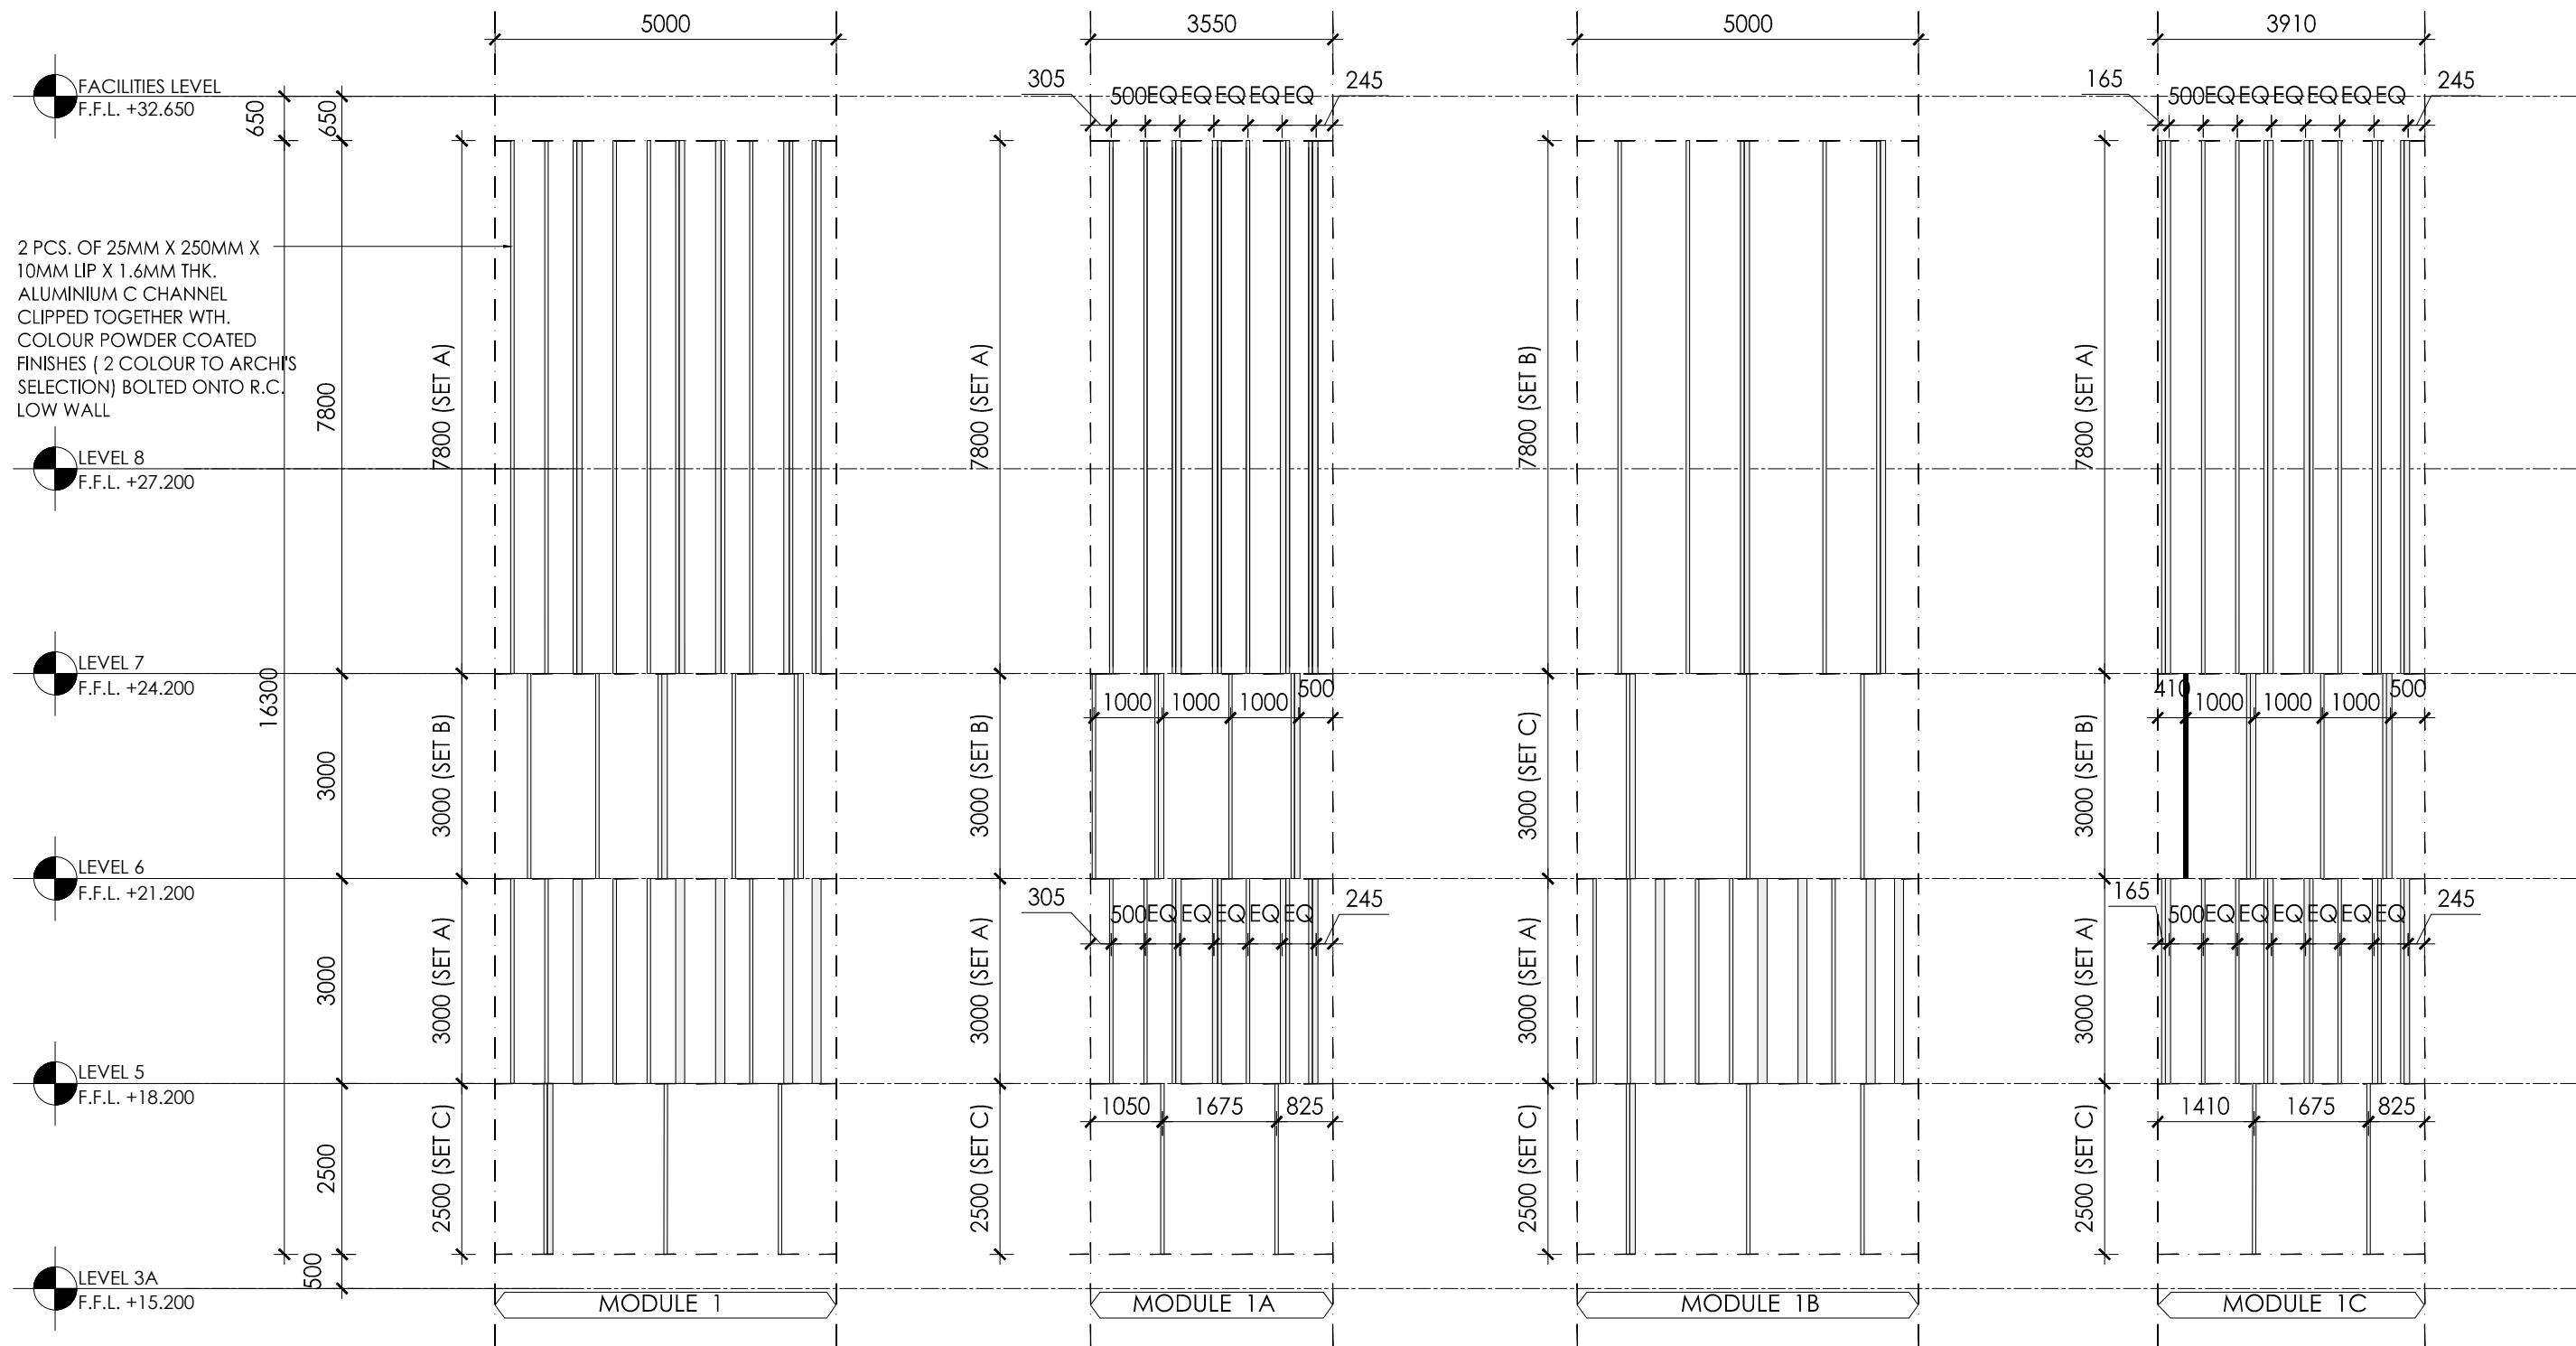

3 TYPICAL MODULE ELEVATIONS
SCALE 1:100