


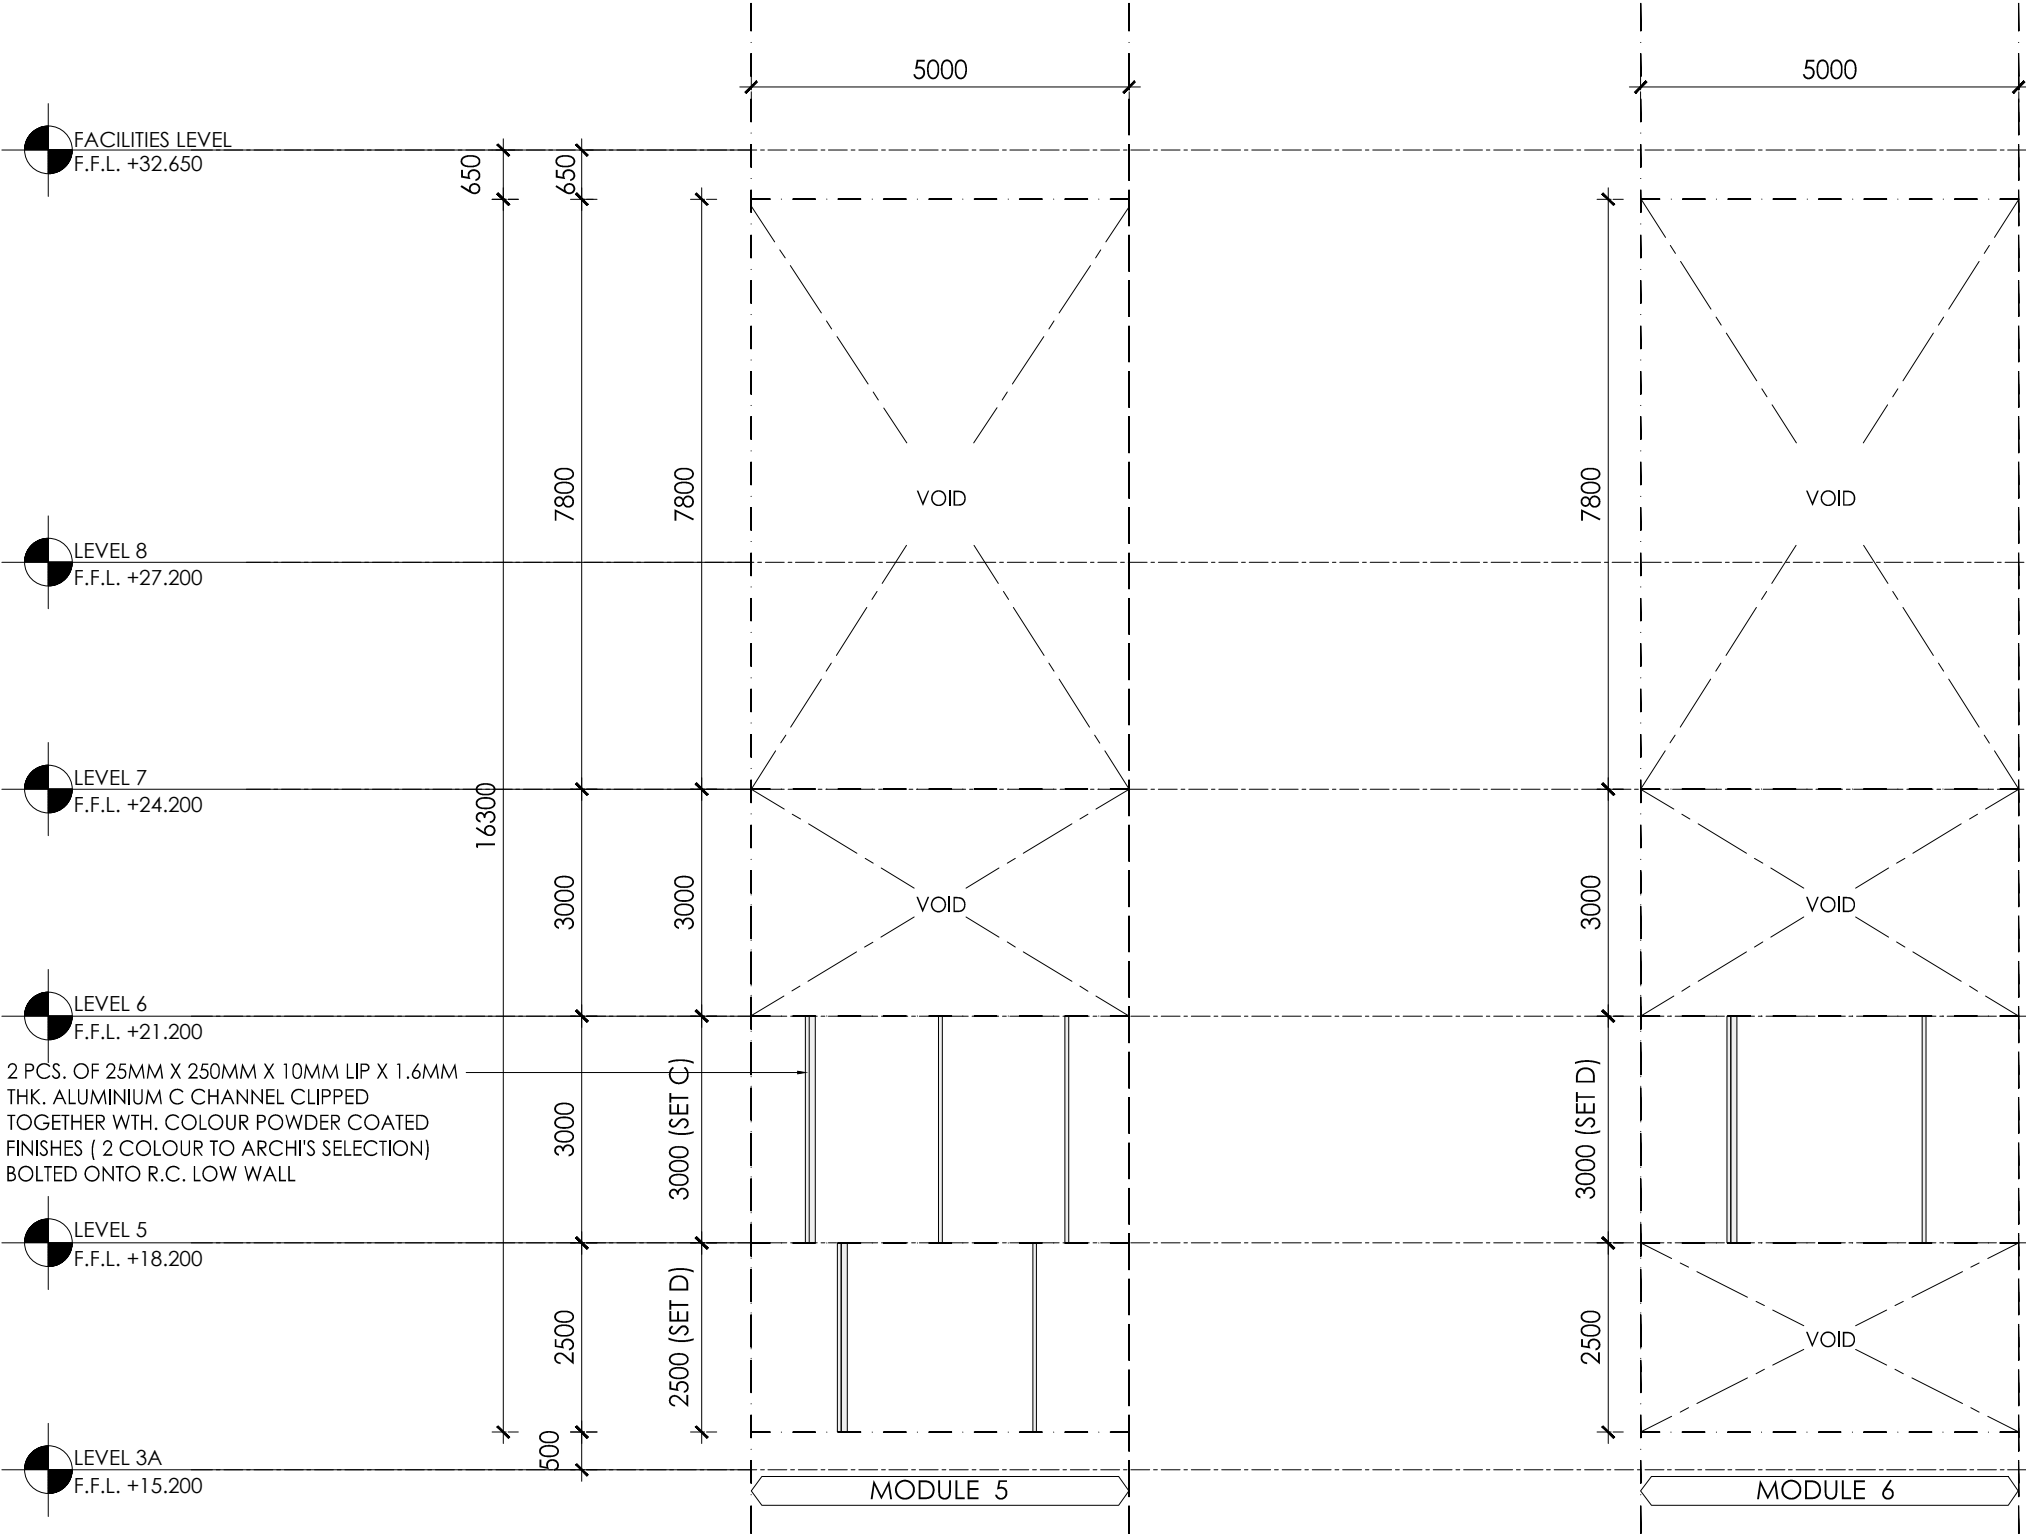

5 TYPICAL MODULE ELEVATIONS  
SCALE 1:100