





ITEM C - ADDING OVERHANGS OR CANOPY.

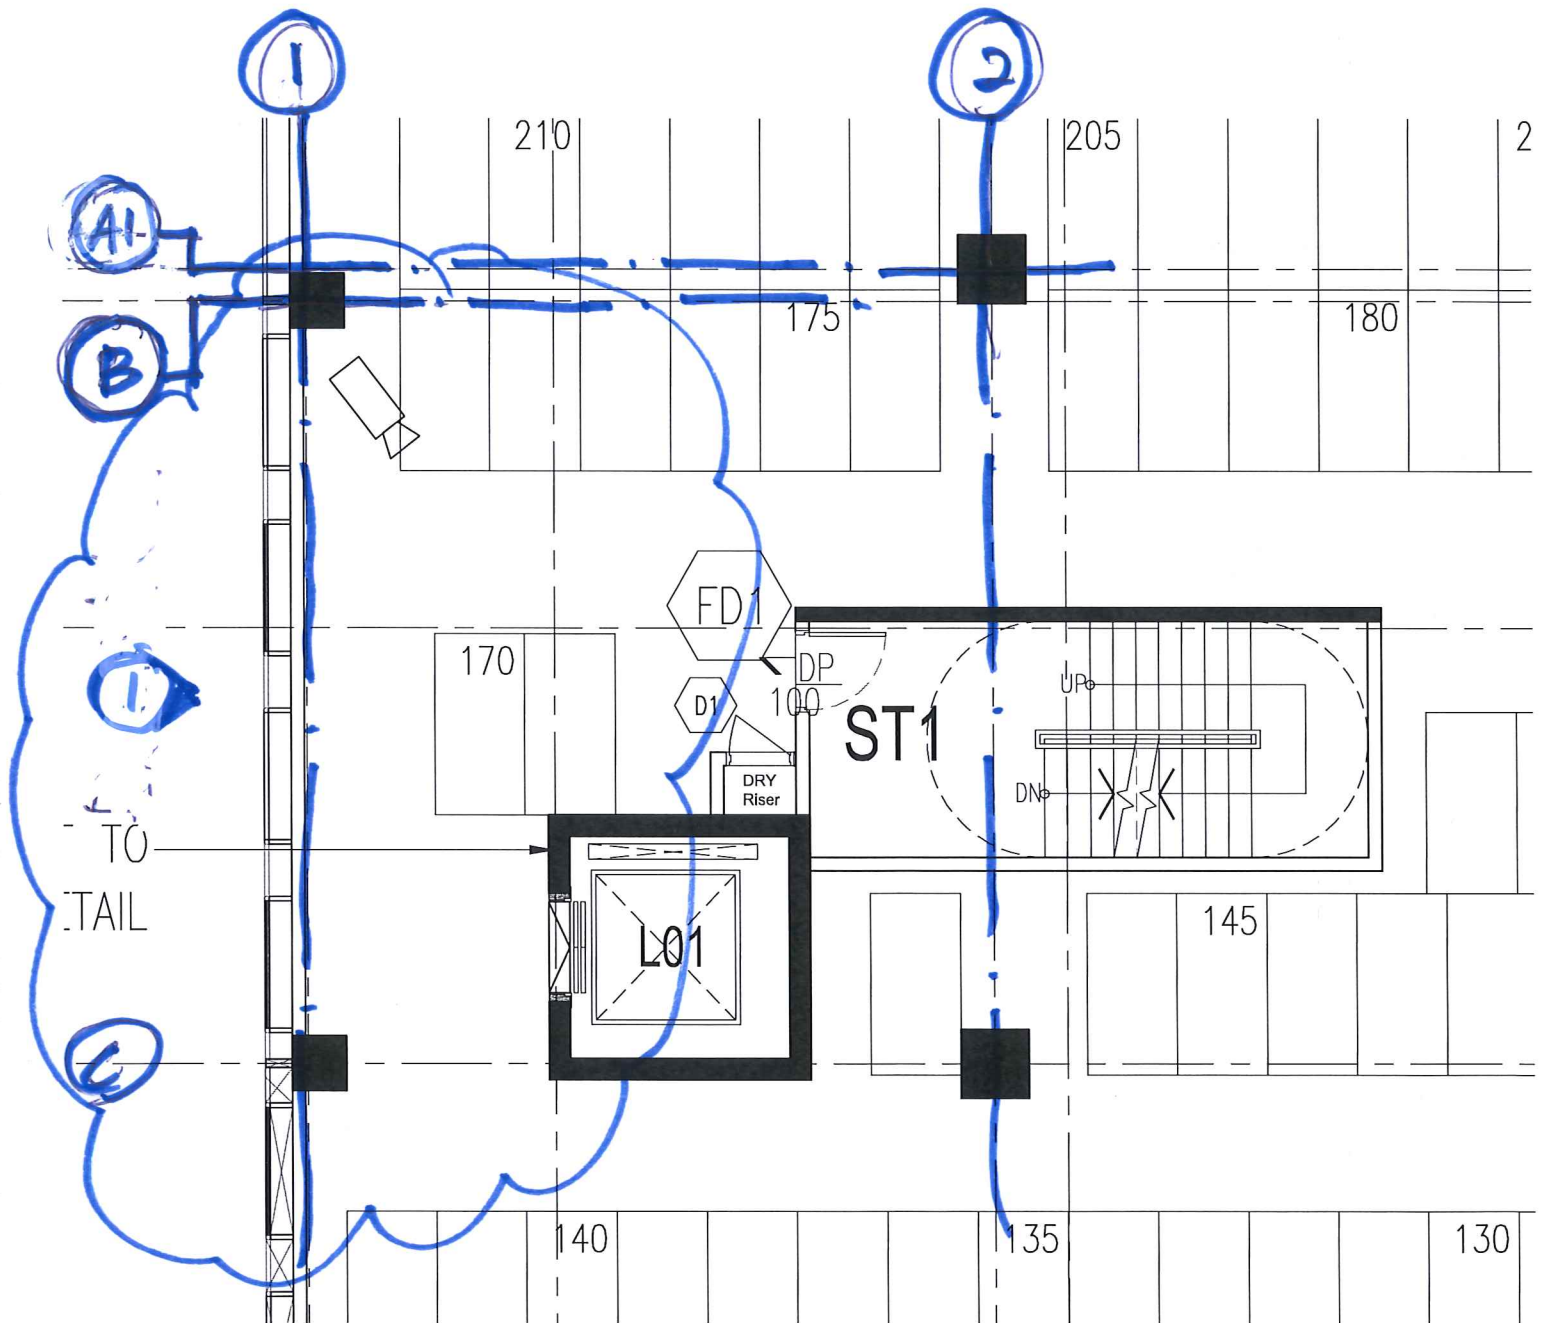

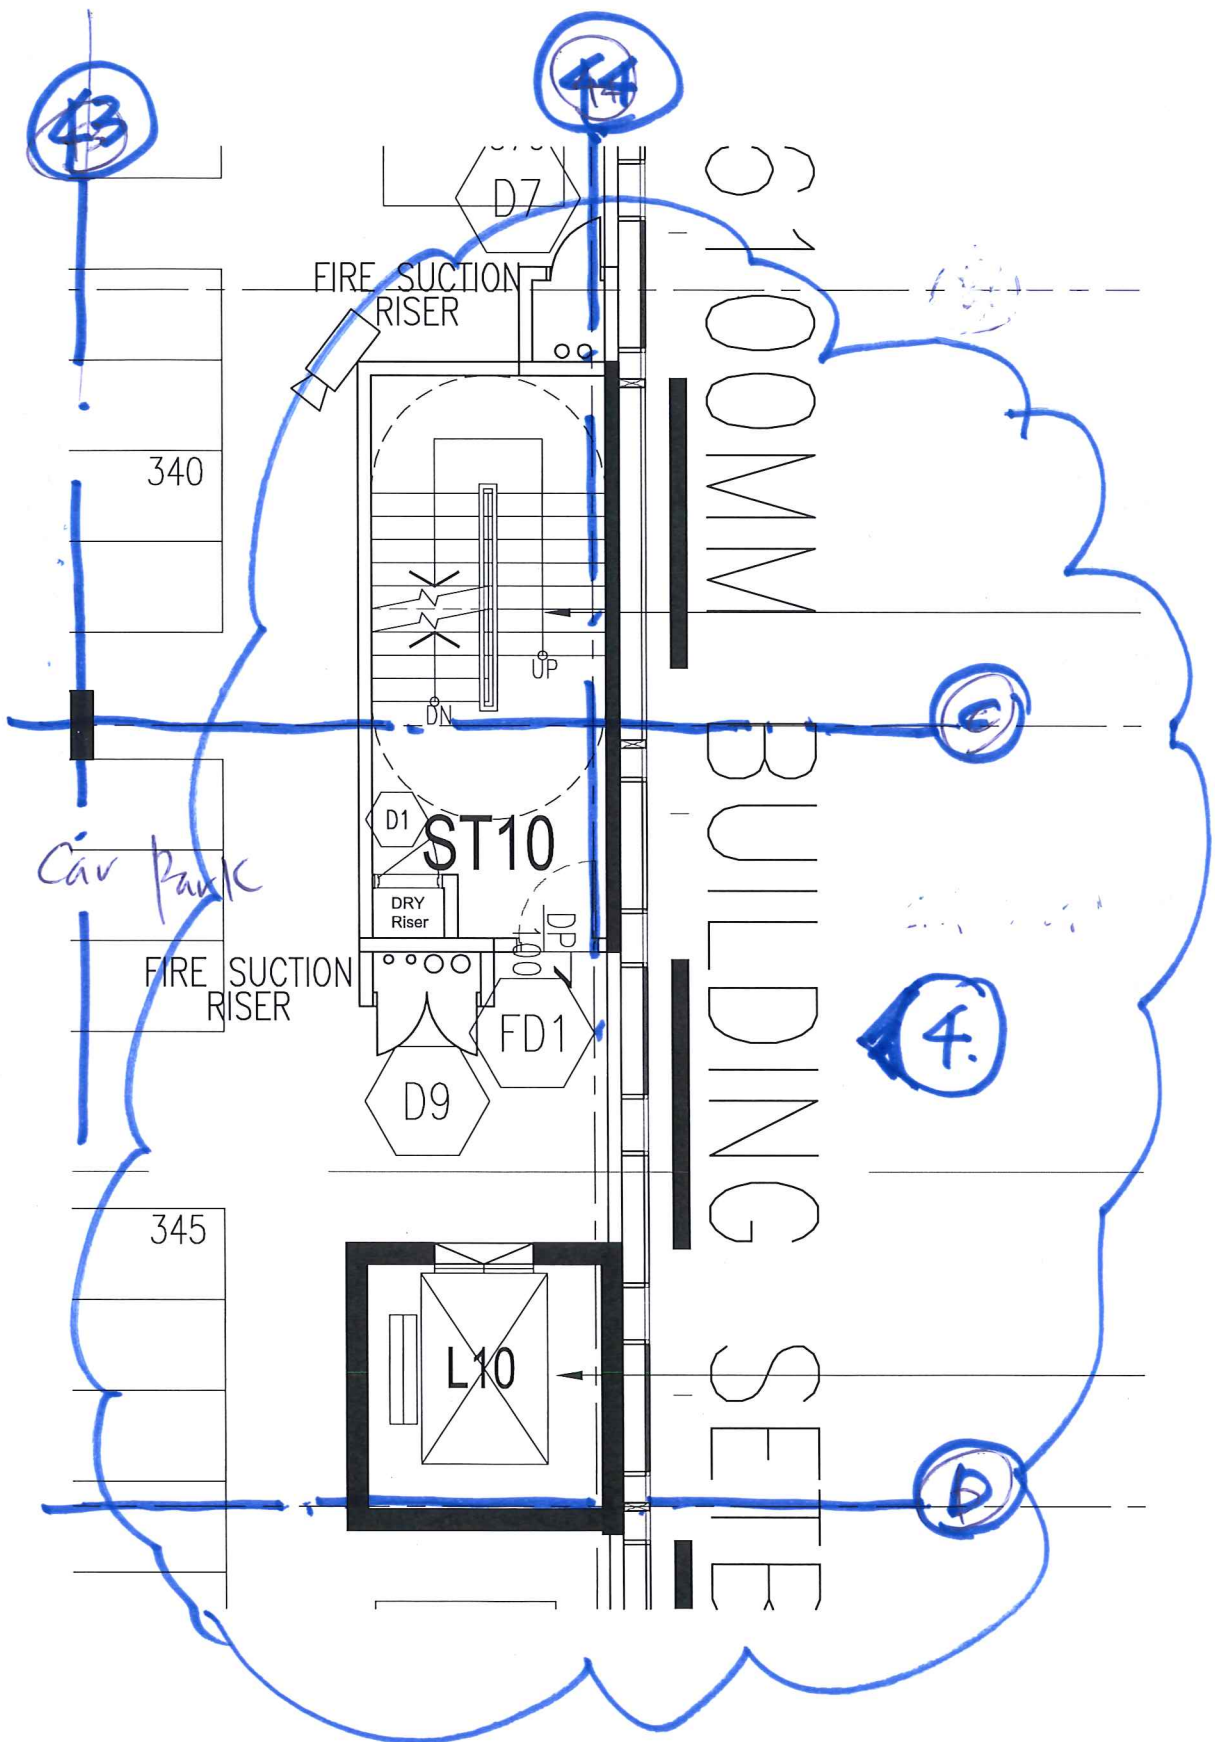

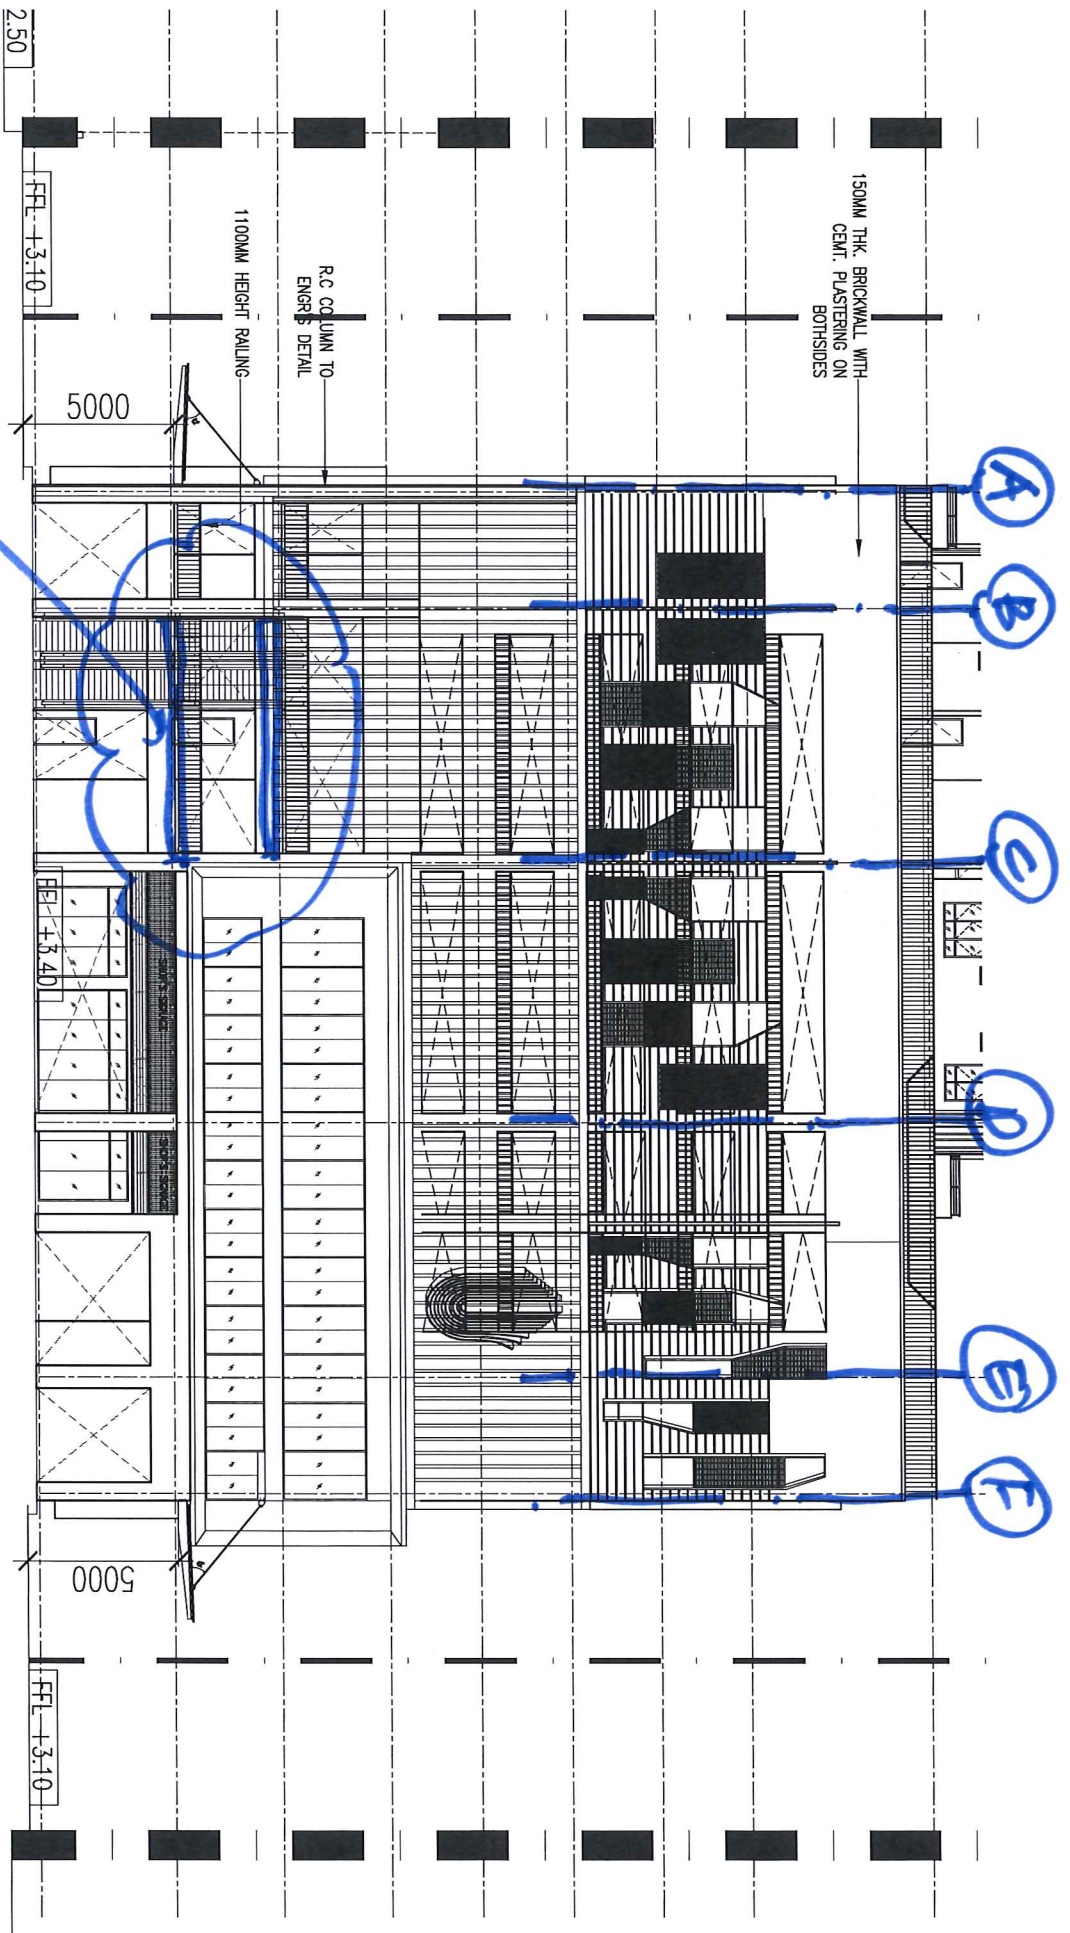

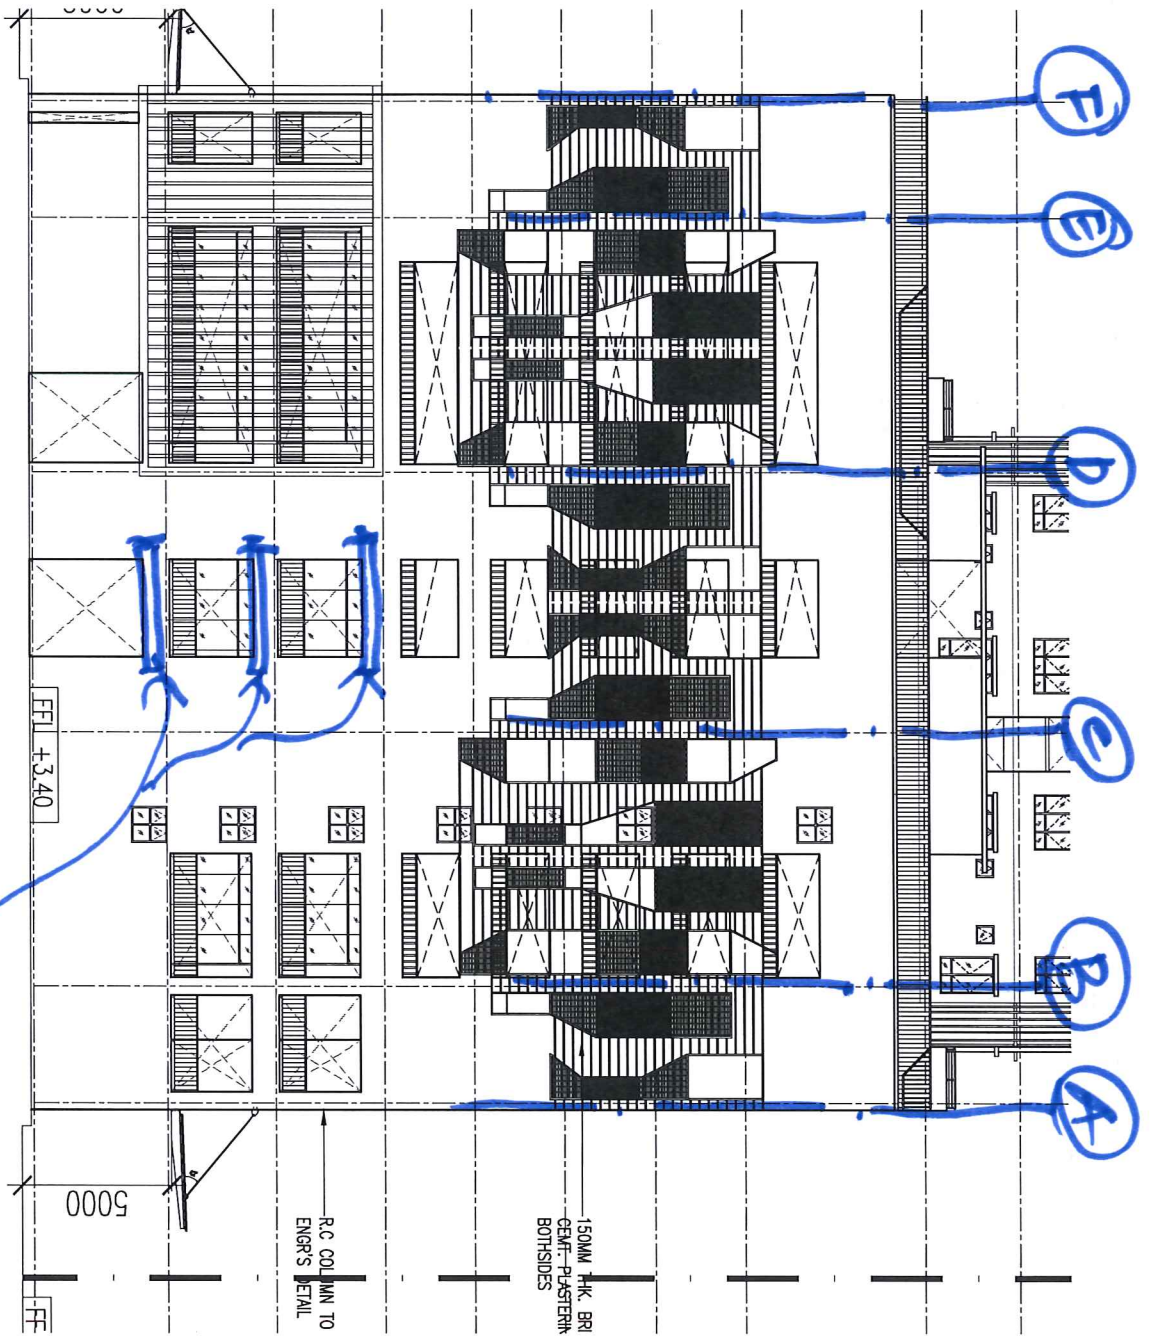

ELEVATION 4.
OVERHANGS
TO BE REMOVED.