



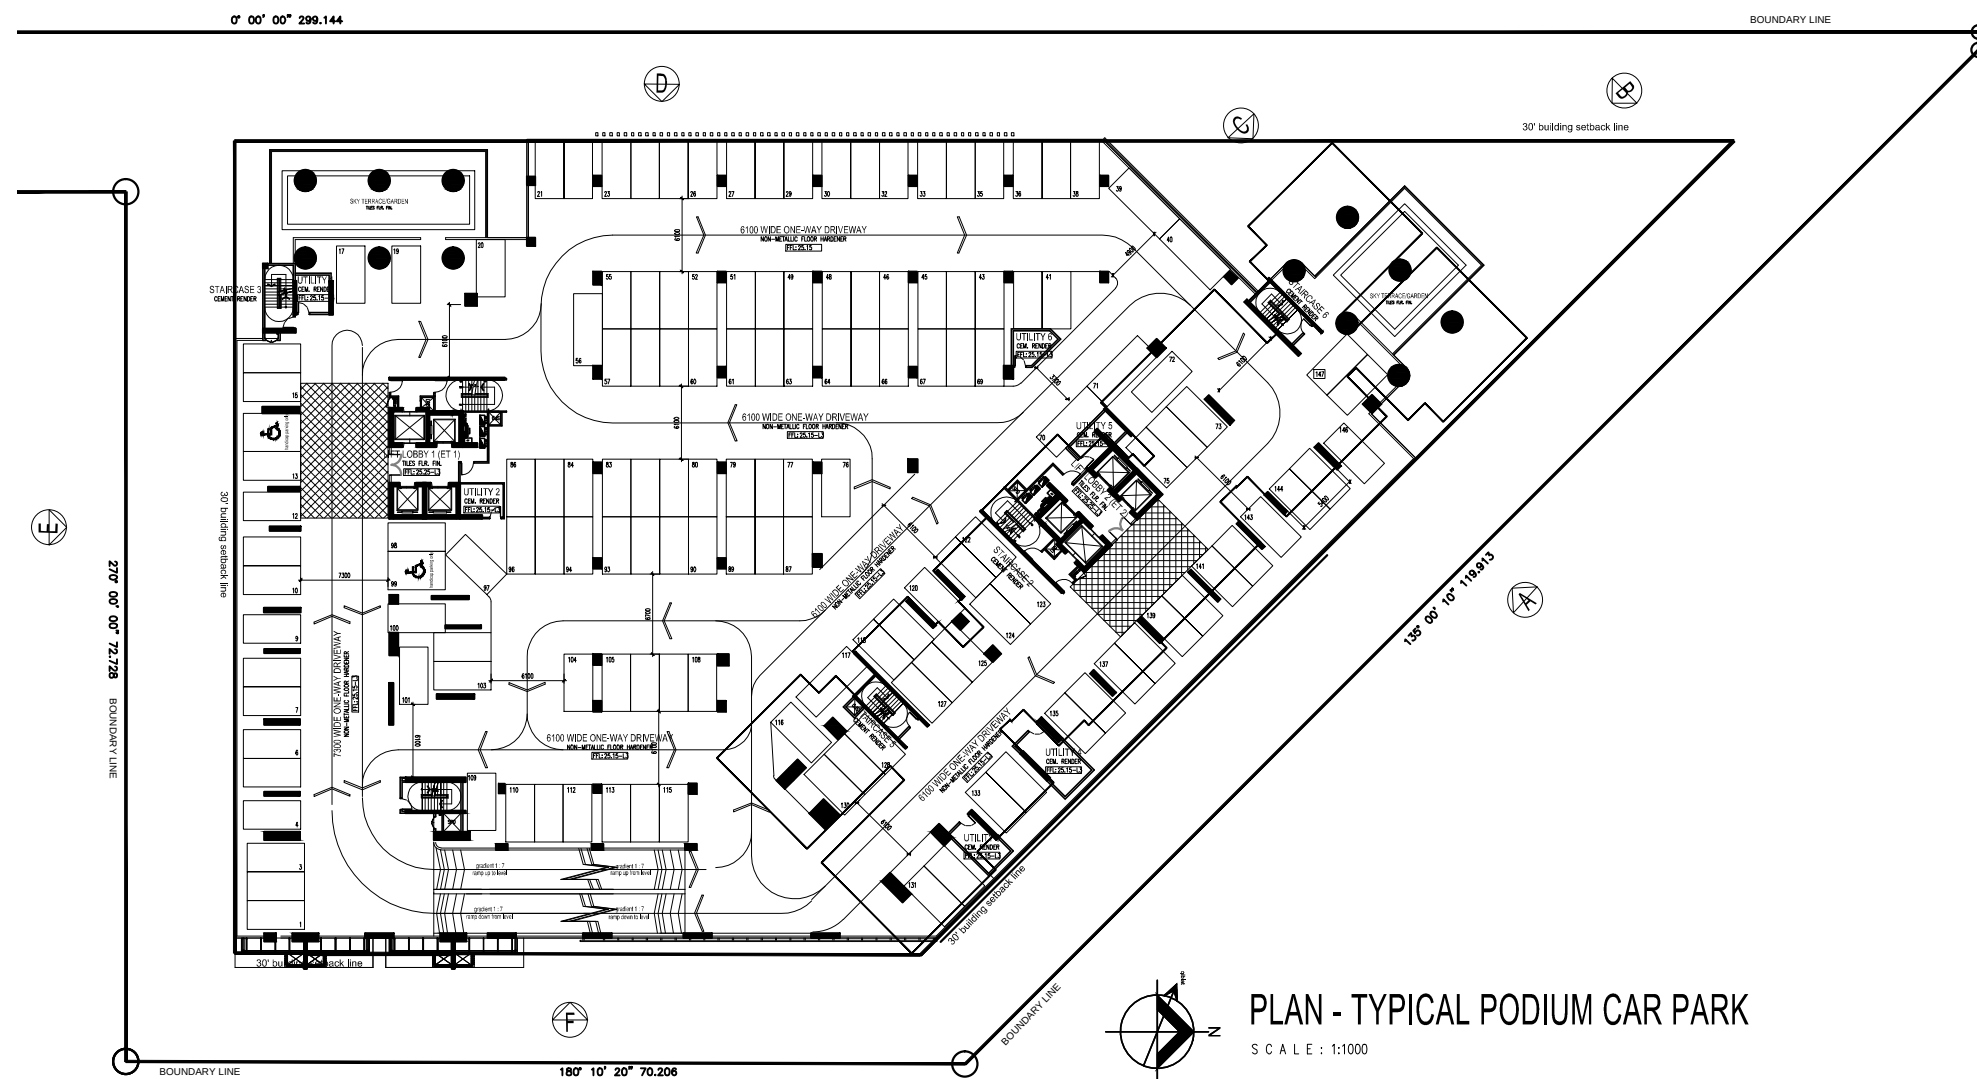


PLAN - TYPICAL PODIUM CAR PARK  
SCALE : 1:1000

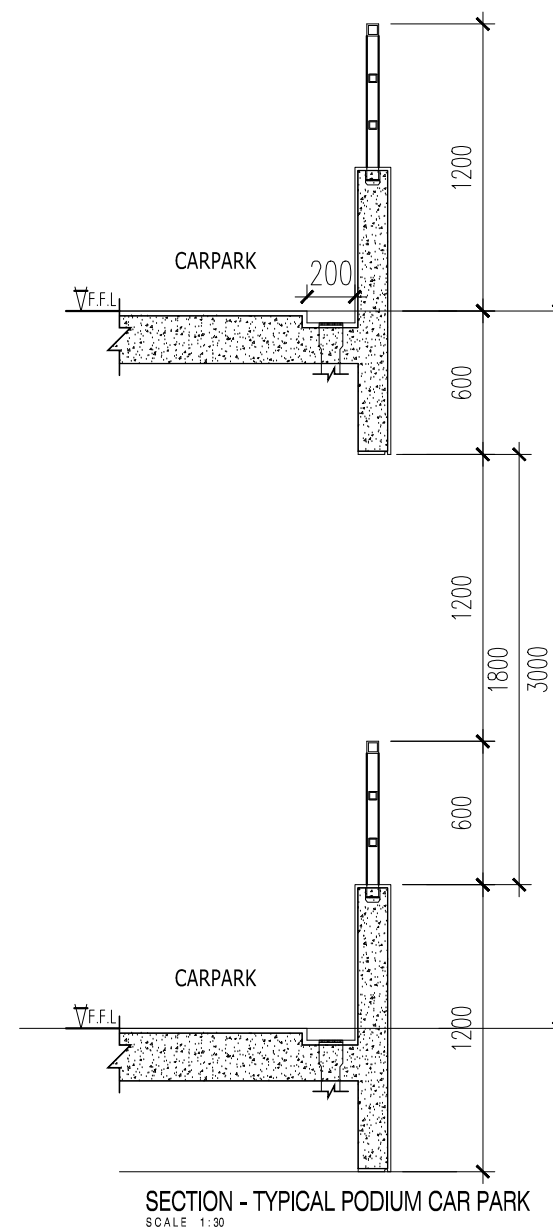

SECTION - TYPICAL PODIUM CAR PARK  
SCALE 1:30

WALL AREA  
337.04 m(L) x 1.8 m(HT) = 606.7 m<sup>2</sup>  
REQUIRED VENTILATION  
606.7 m<sup>2</sup> x 40% = 242.67 m<sup>2</sup>  
PROVIDED OPENING  
343.17 m<sup>2</sup>

| NO.   | OPENING AREA (SQM) |
|-------|--------------------|
| A     | 83.38              |
| B     | 40.98              |
| C     | 14.00              |
| D     | 83.67              |
| E     | 71.58              |
| F     | 49.56              |
| TOTAL | 343.17             |

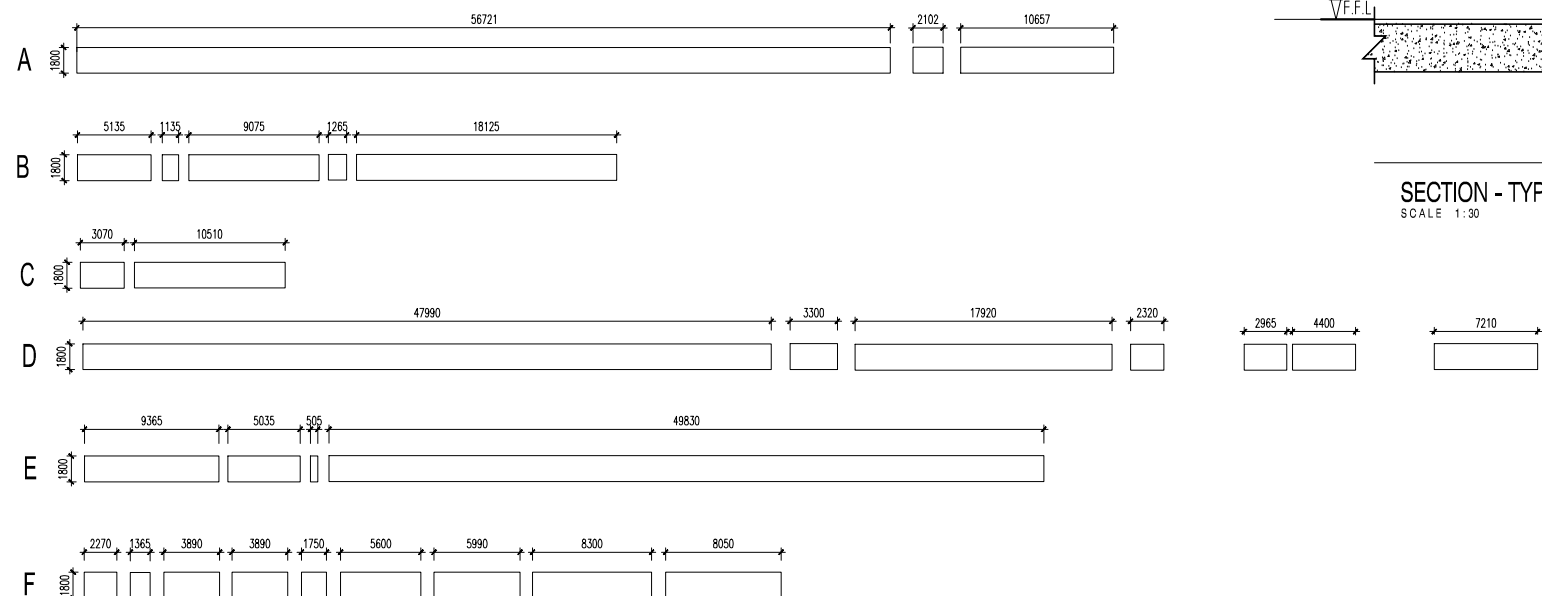

| REV. | DESCRIPTION | DATE | INITIAL |
|------|-------------|------|---------|
|      |             |      |         |
|      |             |      |         |
|      |             |      |         |
|      |             |      |         |

BOMBA SUBMISSION

PROJECT TITLE :  
[REDACTED]

DRAWING TITLE :  
[REDACTED]