
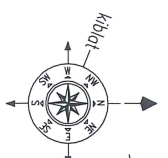


*All drawings are subjected to changes as may be required by the local authorities and / or the vendor's architect.

Developer's

To BE ADJUSTED.

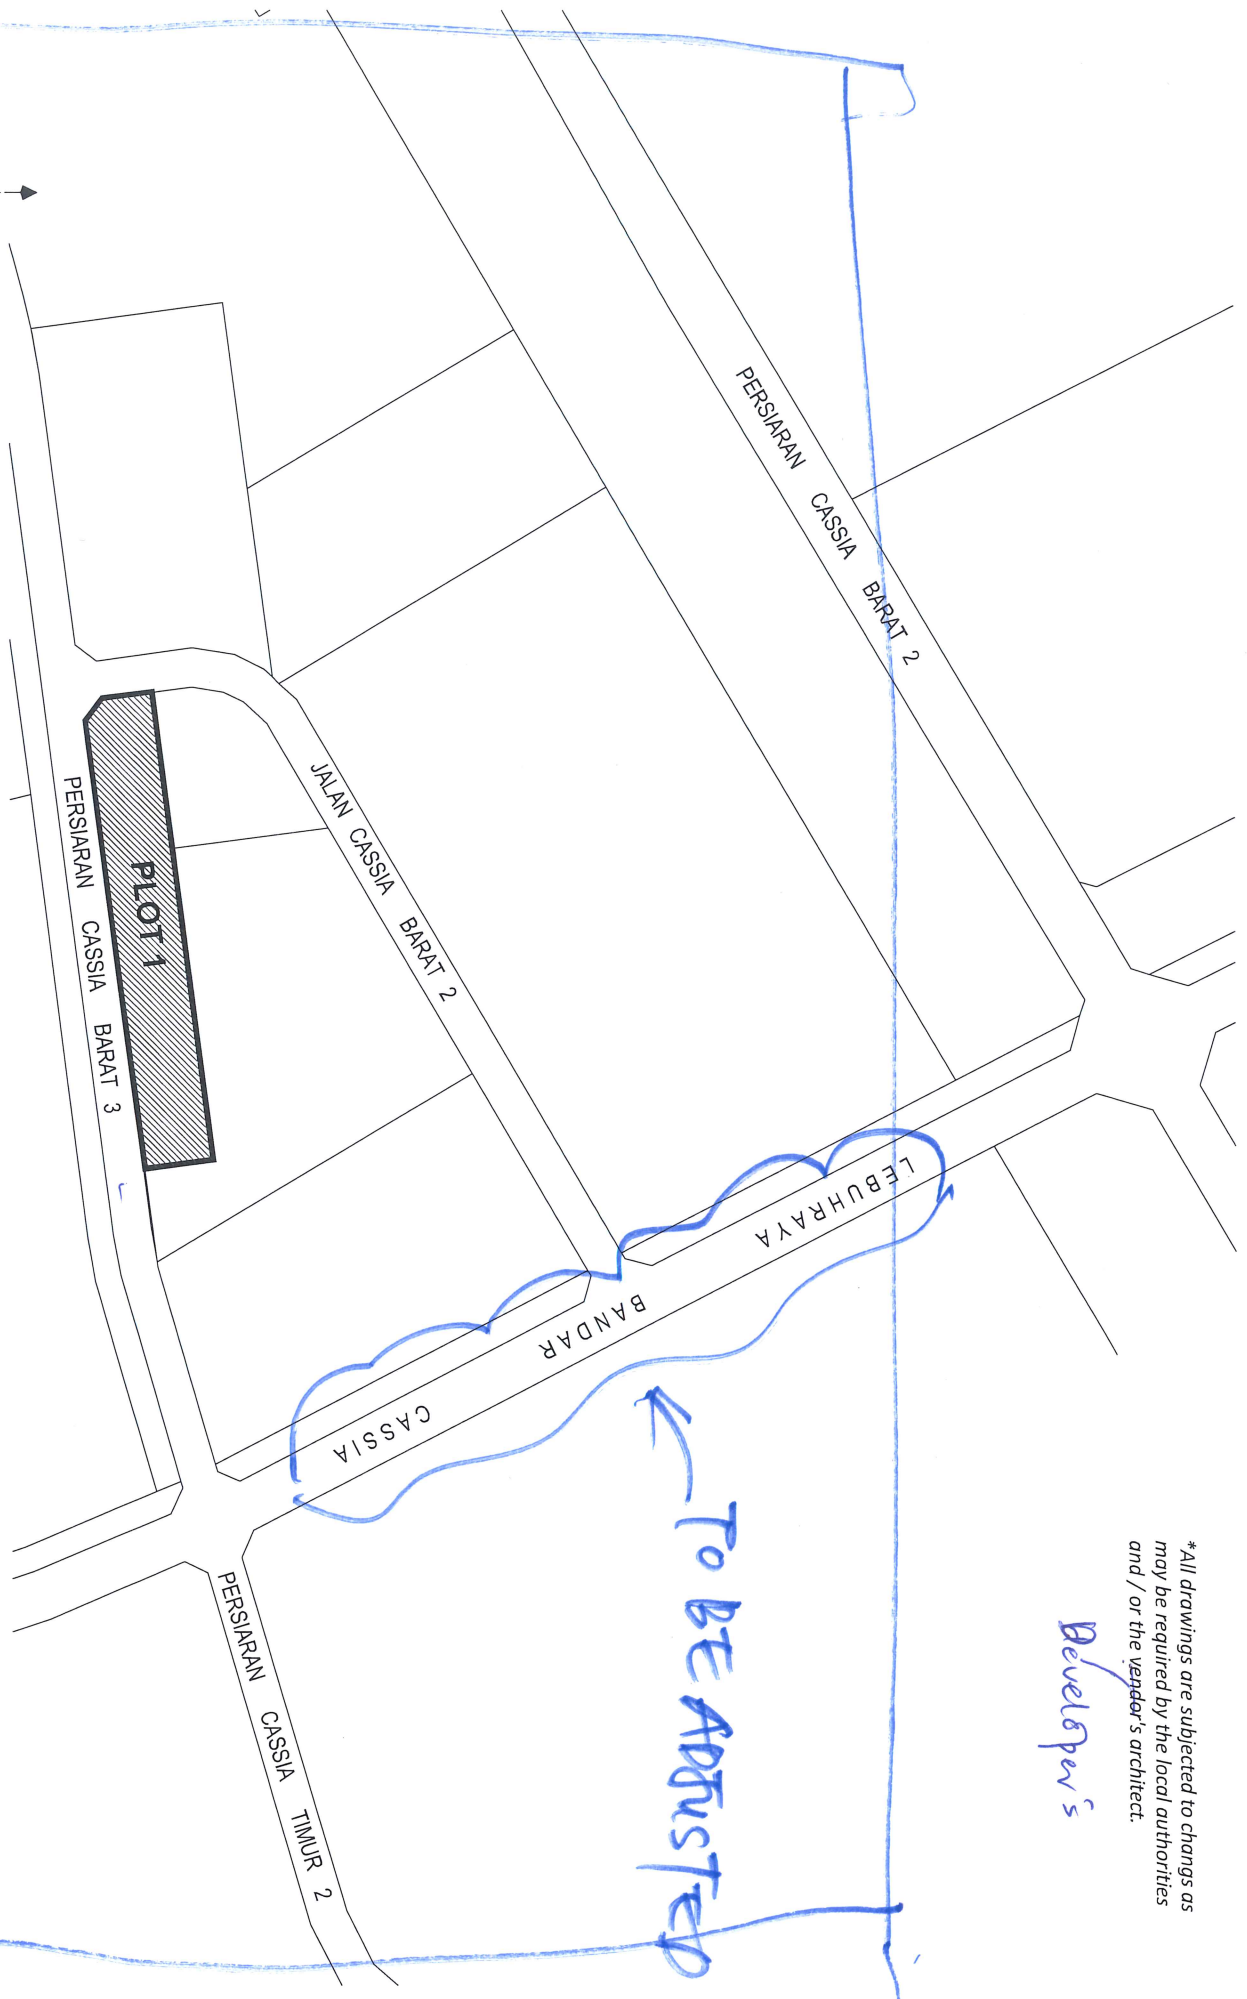

2 SITE PLAN
001 SKALA = NTS

Utopolis Batu Kawan

BATU KAWAN MIXED DEV.

RETAIL


UNIT NO.: 1-03

L1-03

→ Shops - offices

The floor and unit numbering shown in this drawing is solely for the purpose of Sales and Purchase Agreement and do not reflect the actual address. We assume no liability whatsoever in connection with the actual address, naming and/or numbering to be assigned by the authority. The final documents of the title issued. All dimensions specified in millimeter(mm).

BH YEW ARCHITECT

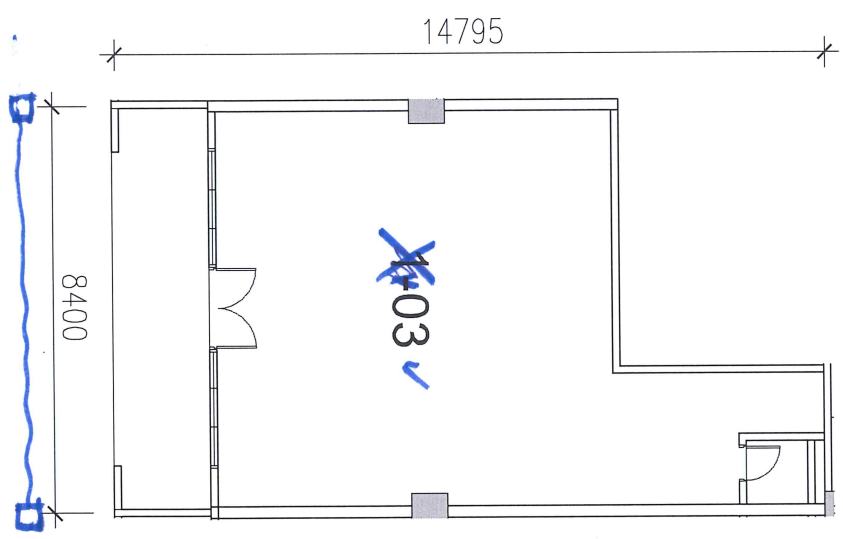

Utropolis batu kaman

BATU KAWAN MIXED DEV.


RETAIL L1-3A5

UNIT NO : ~~4-3A~~

shops-offices

The floor and unit numbering shown in this drawing is solely for the purpose of Sales and Purchase Agreement and do not reflect the actual address. We assume no liability whatsoever in connection with the actual address, naming and/or numbering to be assigned by the authority. The final documents of the title issued. All dimensions specified in millimeter(mm).


BH YEW ARCHITECT

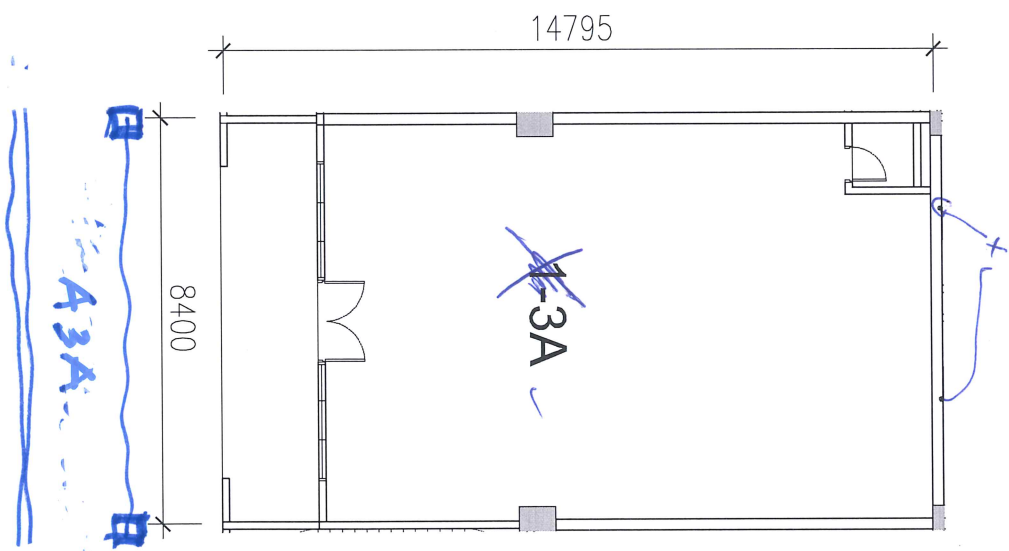

BATU KAWAN MIXED DEV.
RETAIL
UNIT NO : 1-01

The floor and unit numbering shown in this drawing is solely for the purpose of Sales and Purchase Agreement and do not reflect the actual address. We assume no liability whatsoever in connection with the actual address, naming and/or numbering to be assigned by the authority. The final documents of the title issued. All dimensions specified in millimeter(mm).

BH YEW ARCHITECT

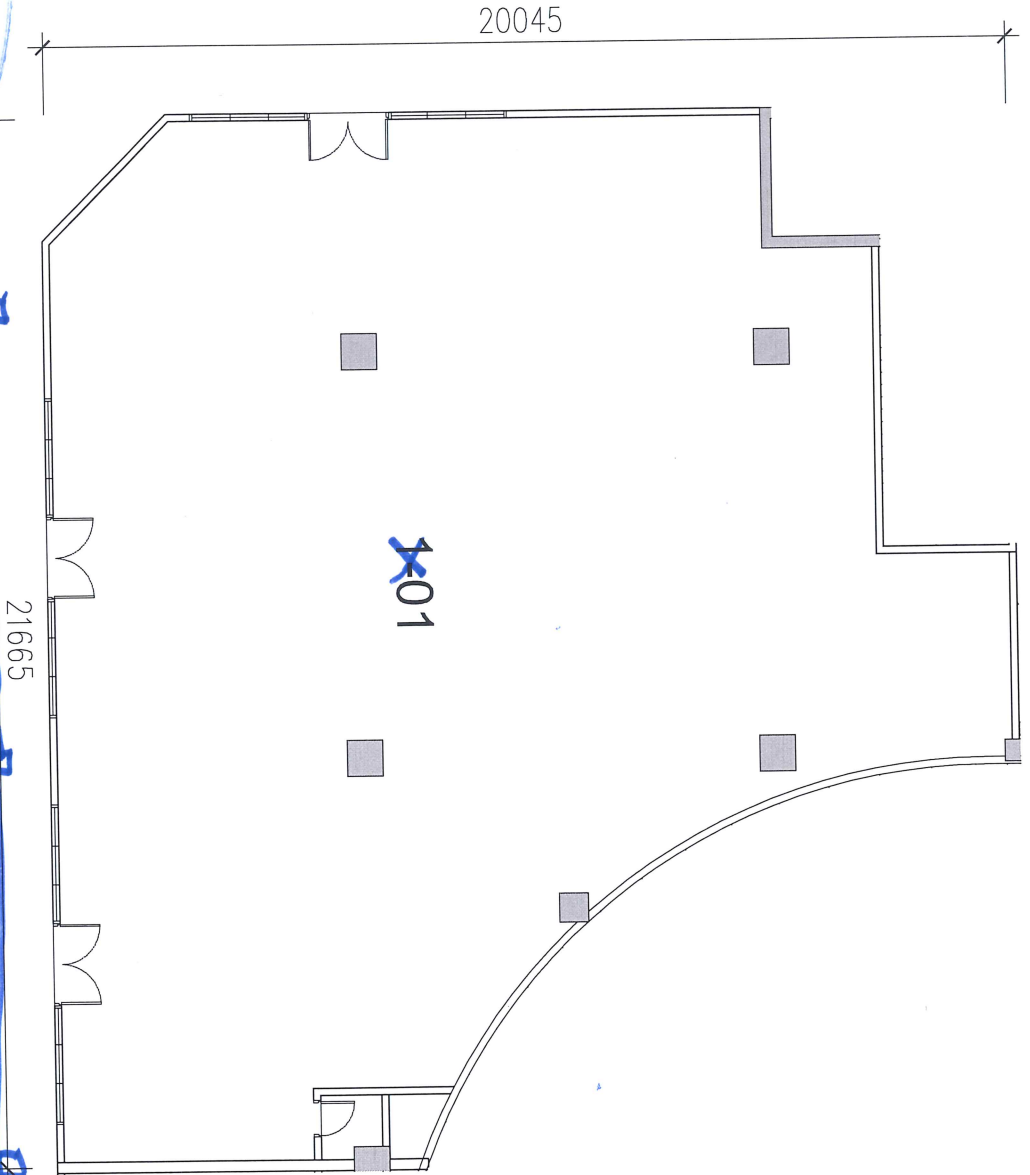

Same comments as per the rest.

Utopolis Batu Kawan

BATU KAWAN MIXED DEV

RETAIL ~~Shop~~ ~~Office~~
UNIT NO : ~~1-02~~ L1-02

The floor and unit numbering shown in this drawing is solely for the purpose of Sales and Purchase Agreement and do not reflect the actual address. We assume no liability whatsoever in connection with the actual address, naming and/or numbering to be assigned by the authority. The final documents of the title issued. All dimensions specified in millimeter(mm).

BH YEW ARCHITECT

