




→ Floor Trap & Fall Direction Indication

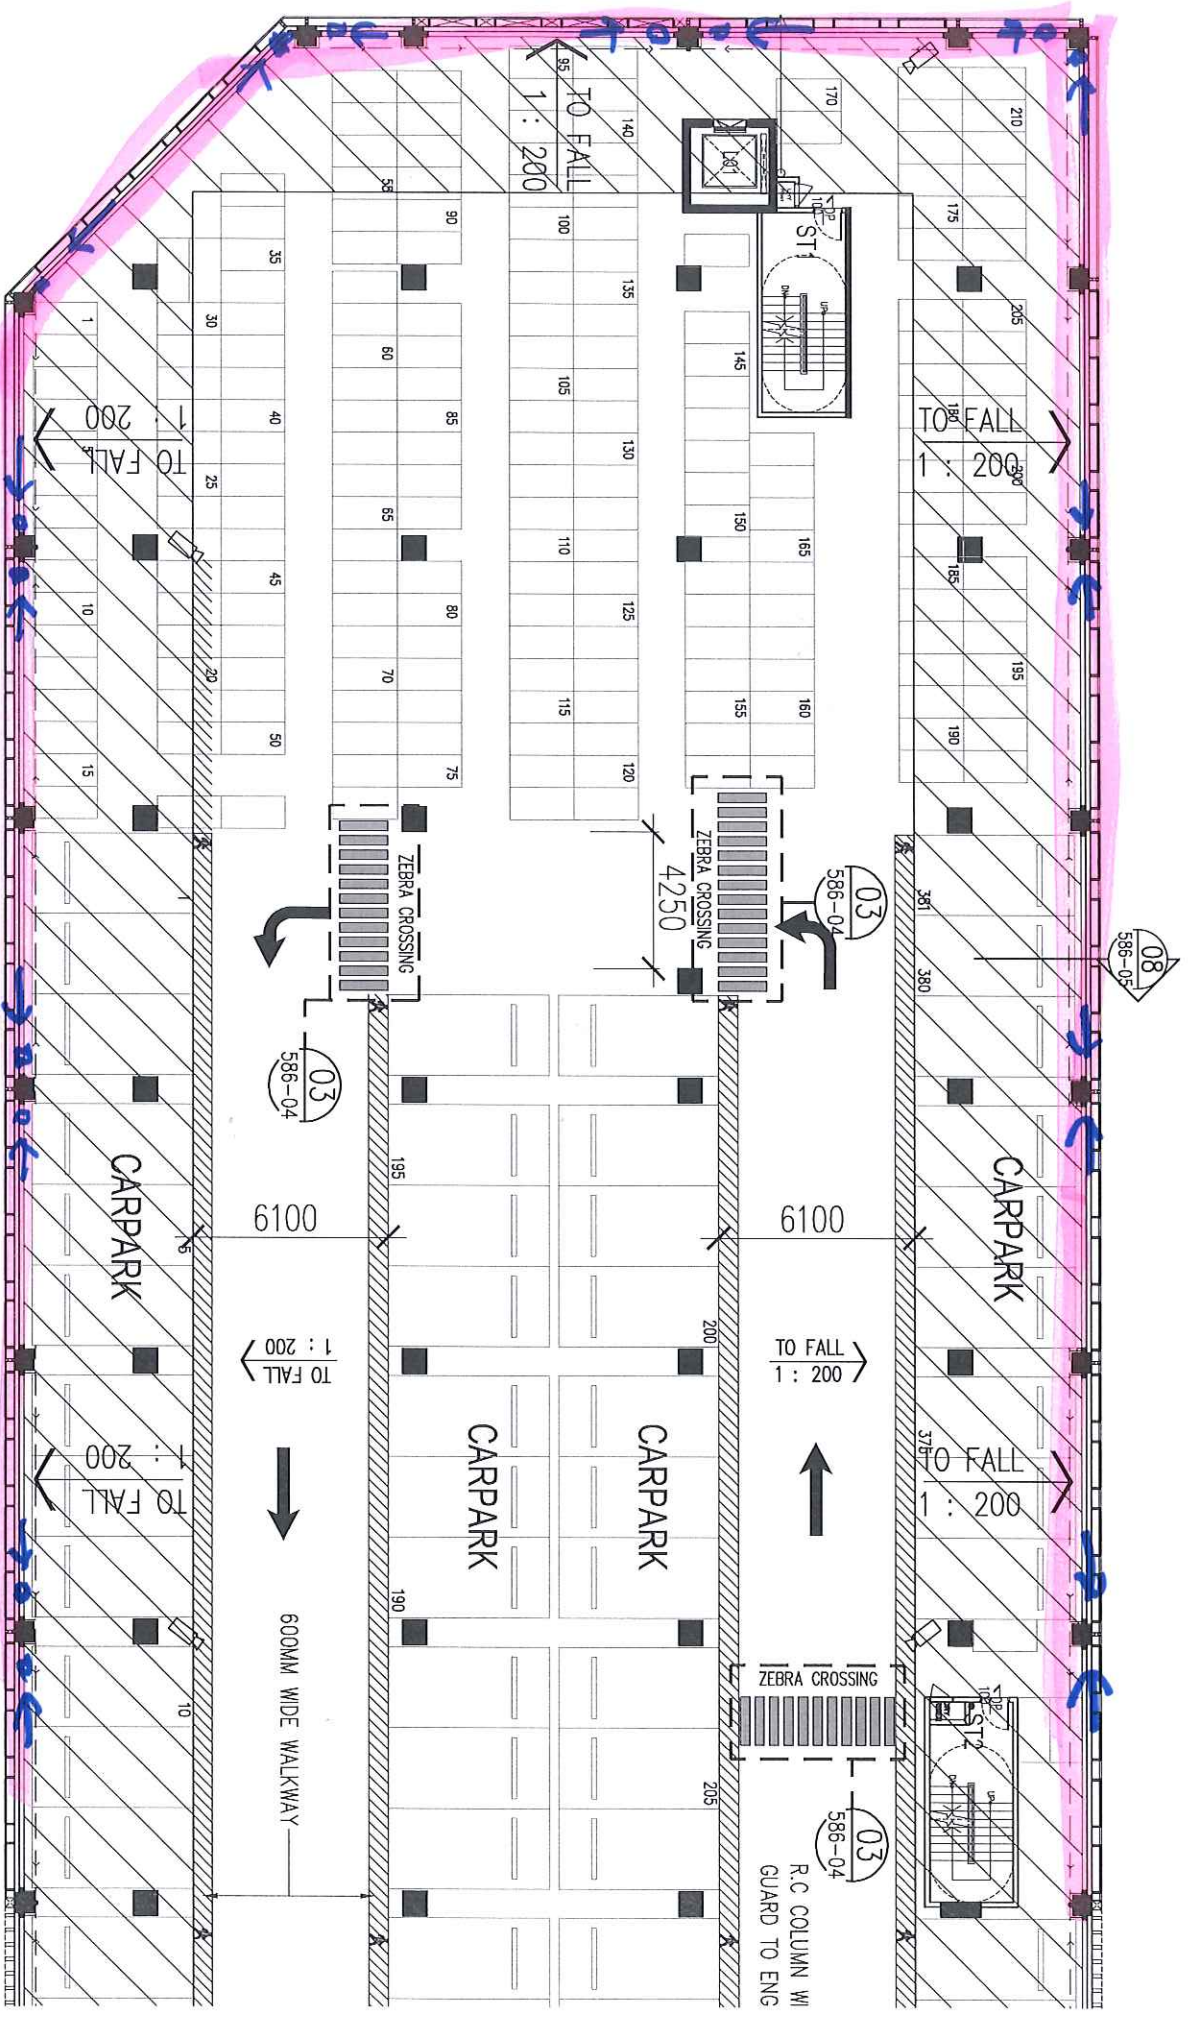


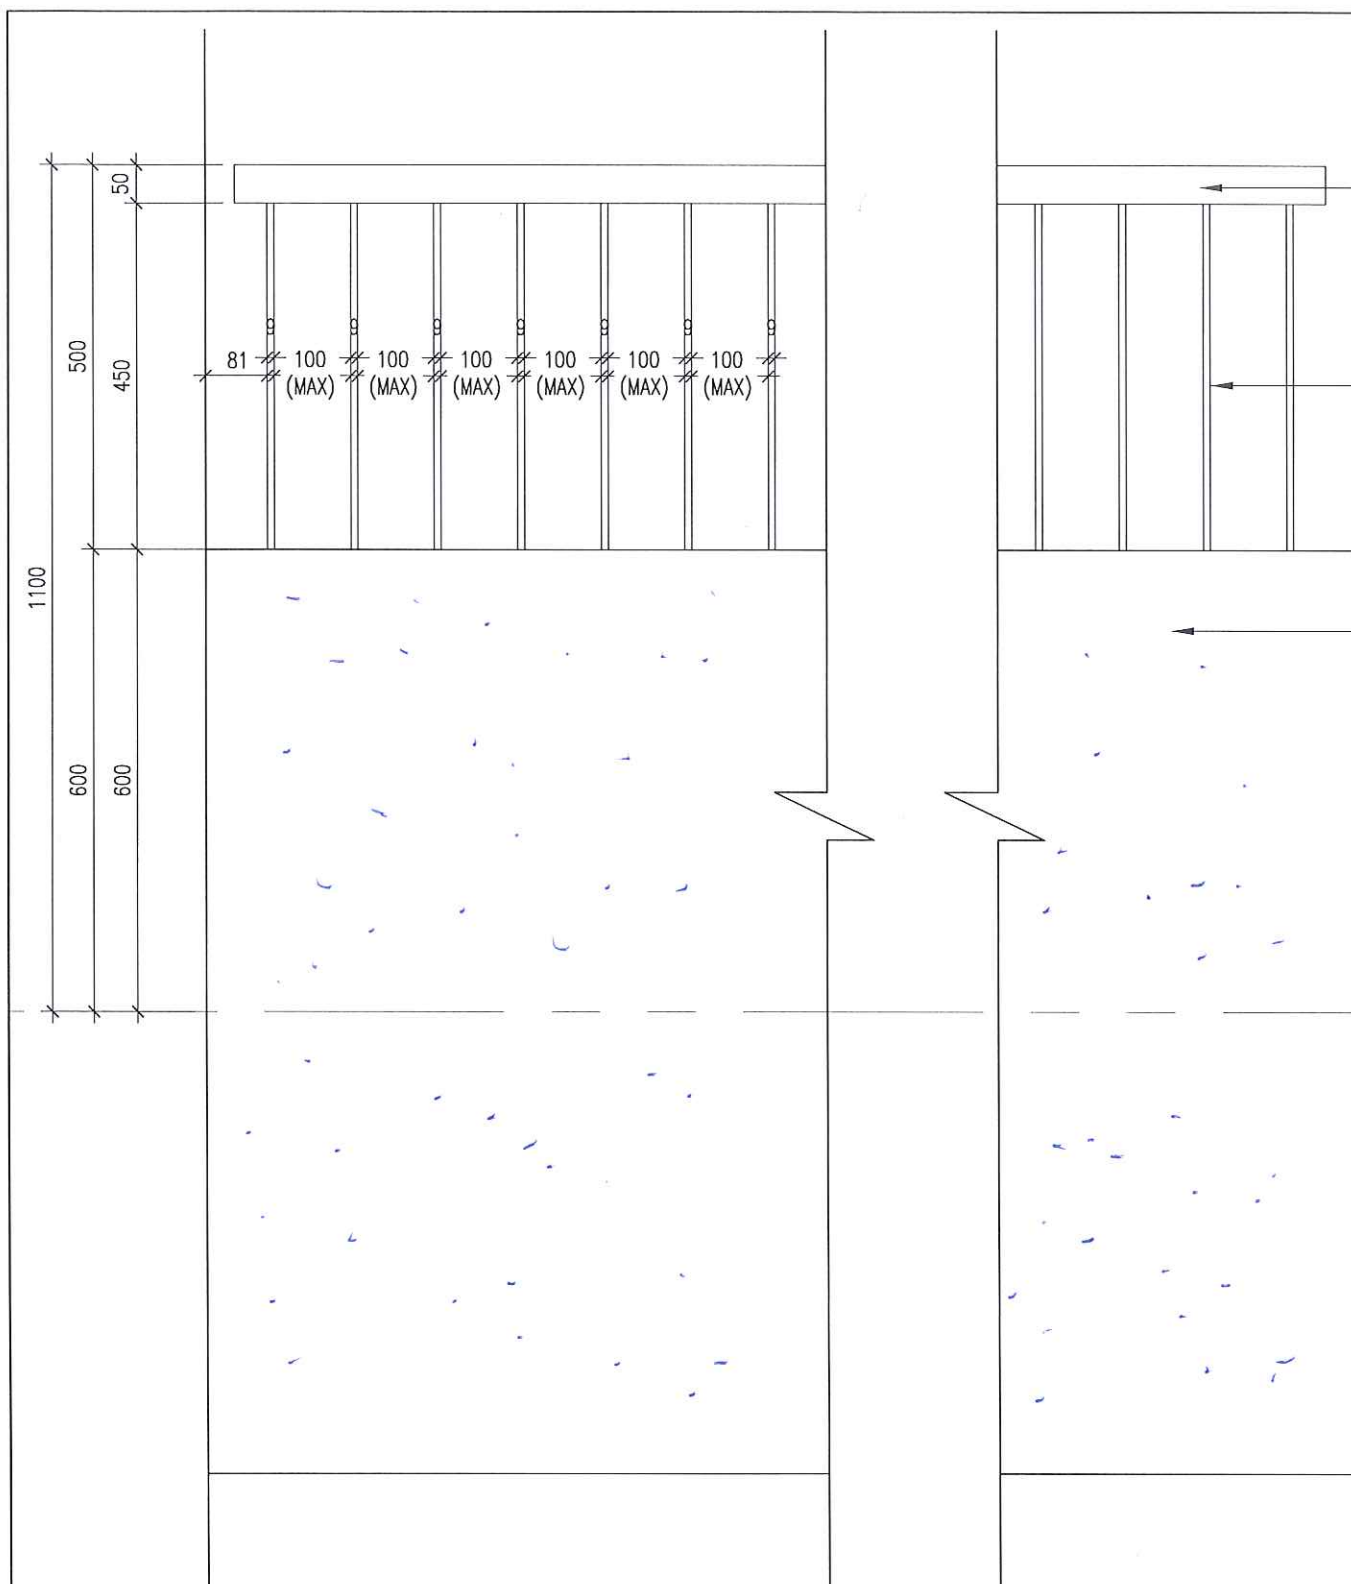

08 CARPARK RAILING - ELEVATION
586-05 SCALE = 1 : 5

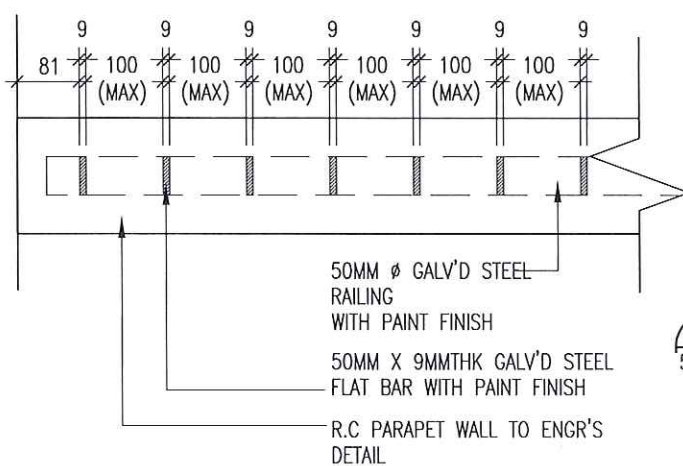

08 CARPARK RAILING - PLAN
586-05 SCALE = 1 : 5

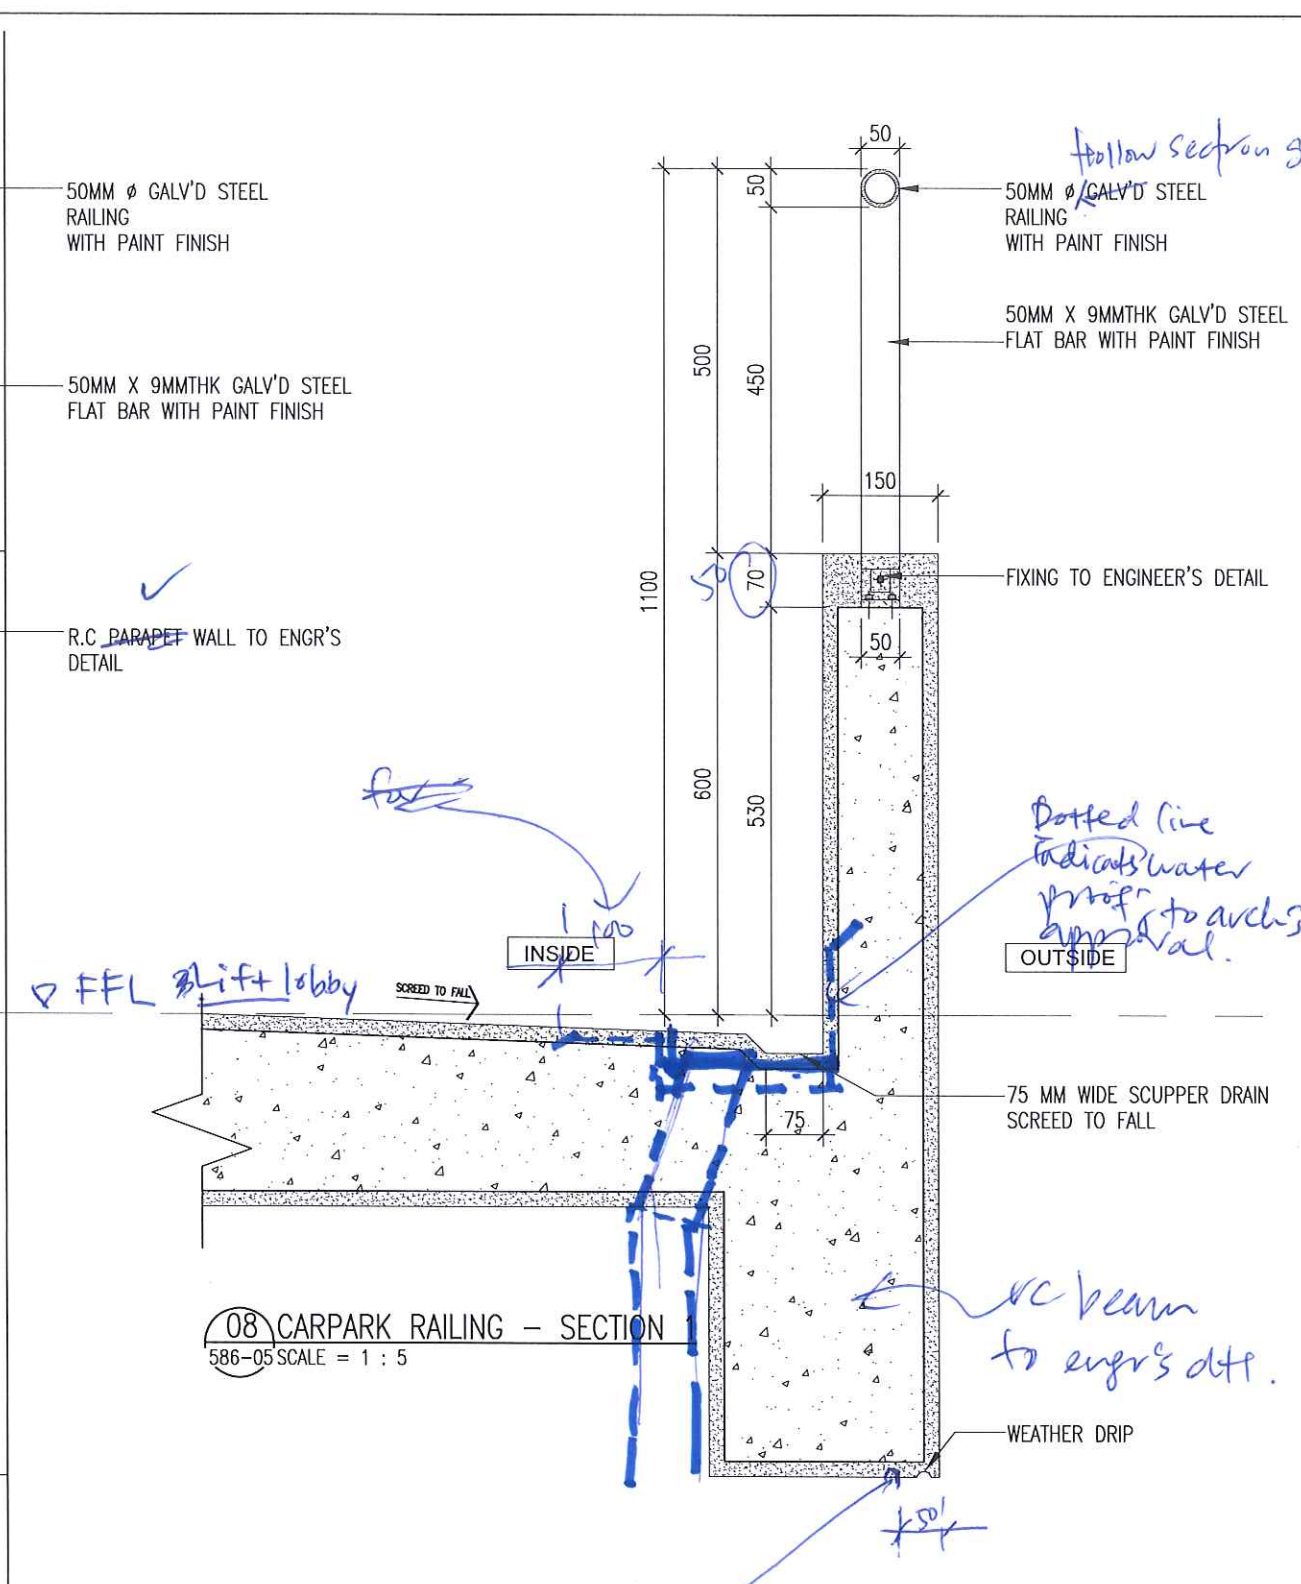

08 CARPARK RAILING - SECTION
586-05 SCALE = 1 : 5

Hak Cipta Terpelihara. Tidak dibenarkan mencetak mana-mana bahagian ilustrasi dalam apa jua bentuk dan dengan apa cara pun samada secara elektronik, mekanik, mekanik atau cara lain sebelum mendapat kebenaran bertulis dari NRY ARCHITECTS SDN. BHD.

REV.	DATE	DESCRIPTION	REMARK

KEY PLAN :

PROJECT TITLE :
CADANGAN MEMBINA PEMBANGUNAN BERCAMPUR DI ATAS LOT 21135, PERSIARAN CASSIA BARAT 3, MUKIM 13, SEBERANG PERAI SELATAN, PULAU PINANG YANG MENGANDUNGI:-

FASA :
A. 2 BLOK PANGSAPURI PERKHIDMATAN 18 TINGKAT (612 UNIT)
B. KEDAI PEJABAT 3 TINGKAT (198 UNIT)
C. 5 TINGKAT TEMPAT LETAK KENDERAHAN

UNTUK : TETUAN PARAMOUNT PROPERTY (PW) SDN. BHD

LAND OWNER & BUILDING OWNER :

NAMA : MR. OOI HUN PENG
JAWATAN : KETUA PEGAWAI EKSEKUTIF
NO IC : 650619-02-5311
ALAMAT : PARAMOUNT PROPERTY (PW) SDN. BHD, WISMA PARAMOUNT, 1A (1ST FLOOR), LORONG BLM 1/1, BANDAR LAGUNA MERBOK, 08000 SUNGAI PETANI, KEDAH
NO. TEL : 604 - 441 9191 FAX : 604 - 441 9090

KITCHEN SPECIALIST :

QS CONSULTANT :

MAE CONSULTANT :
PERUNDING P.L.A.
Consulting Mechanical & Electrical Engineers.
8-01, WISMA PANTAI, TEL. NO. : (604) 3337990
JALAN WISMA PANTAI, FAX NO. : (604) 3317337
12200 BUTTERWORTH, PENANG. E-MAIL : project@plo-group.com

CAS CONSULTANT :
PERUNDING KELANA
CIVIL & STRUCTURAL ENGINEERS
Level 12, Unit 12(D), Wisma Boon Siew,
No.1, Penang Road, 10000 Penang.
Tel: 2622628, Fax: 2641818
(Company No. A50232772-W)

DESIGN ARCHITECT :
CPG CONSULTANTS
ARCHITECTURE GROUP - STUDIO A
CPG CONSULTANTS PTE LTD
2305, THOMSON ROAD, #12-02 TOWER B
NOVENA SQUARE, SINGAPORE 307695
TEL : +65 657 4168 FAX : +65 657 4169

ARCHITECT :
BH YEW ARCHITECT (SP/Y61)
15TH FLOOR, BANGUNAN AMMETLIFE
NO.1, JALAN LUMUT, 50400 KUALA LUMPUR
TEL: (03) 4043-1346 FAX: (03) 4043-1349
EMAIL: ybhwa@nrasb.com.my

Ar. YEW BU HWA
ARKITEK PROFESIONAL
No. Pendaftaran: LAMIA/Y61

Saya mengesahkan bahawa pelan-pelan yang diberikan adalah mengikut Undang-Undang Keil Bangunan
Sangon 1996 dan Undang-Undang Keil Bangunan Sangon (gredon) 2007 [MGE2007] dan
jokdon-pidson serta gredon-pidson dan pelan-pelan keil Perlemdan Sangon Perle.
Saya mengesahkan bahawa keil-keil pelan-pelan dan gredon-pidson dan gredon-pidson
Saya mengesahkan dan mengu keil-keil pelan-pelan bangunan adalah seteru dengan pelan-bangunan
menang yang diluluskan dan akan memulau lusan seteru seteru-jokdon pelan-bangunan.

TENDER DRAWING				
SEPTEMBER 2016				
LUSKAW :				
CARPARK DETAIL				
-CARPARK RAILING DETAIL				
-PLAN				
-ELEVATION				
SCALE: AS SHOWN		CAD NO.: 557_CD1-586-05		
DRAWN BY: JAVICE		CHECKED BY: JAVICE		DATE: SEPTEMBER 2016
ORDINATOR ARCHITECT		PROJECT NO.		DISCIPLINE
BH YEW		55714		ARCH
DWG STATUS	LOT	ATTRIBUTE	LEVEL	DWG NO. REVISION
CD	-	-	-	586 00