

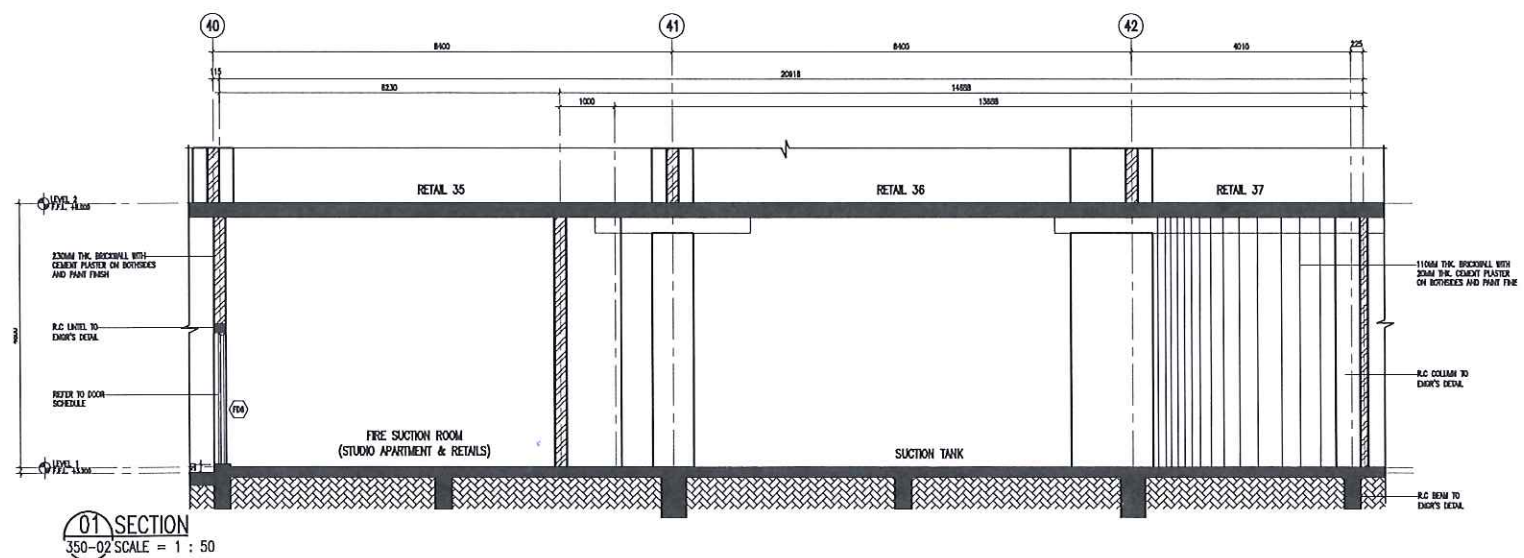
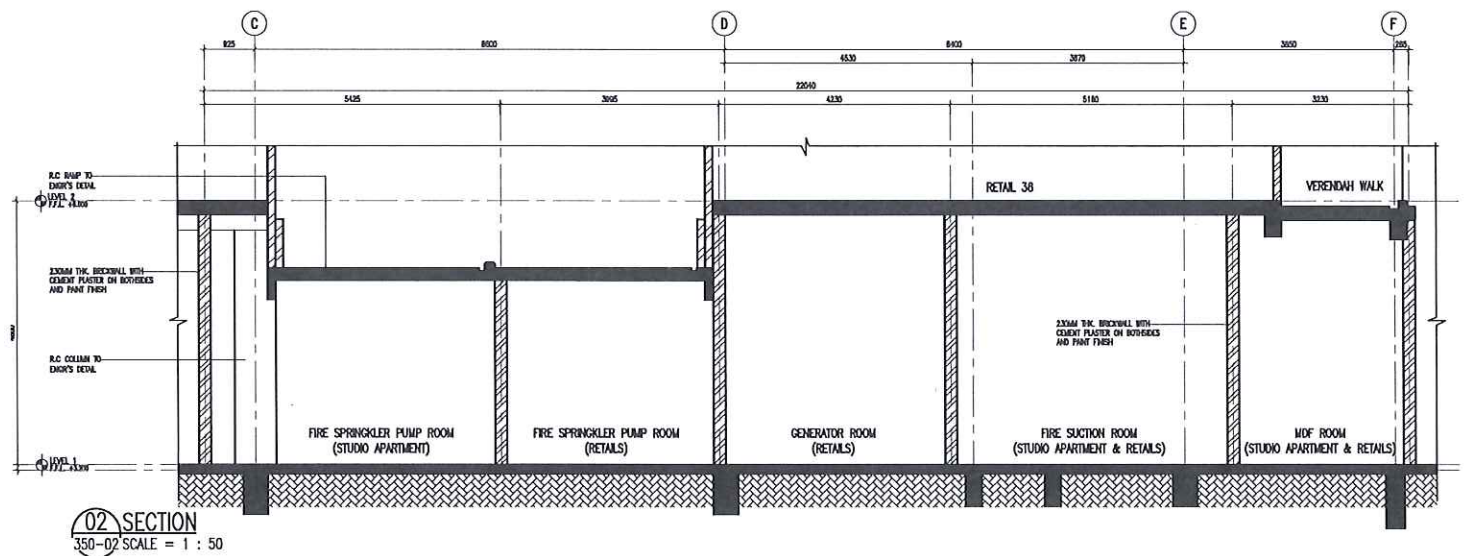


RC Slab thickness shall be followed as per cxs lats + dgs.

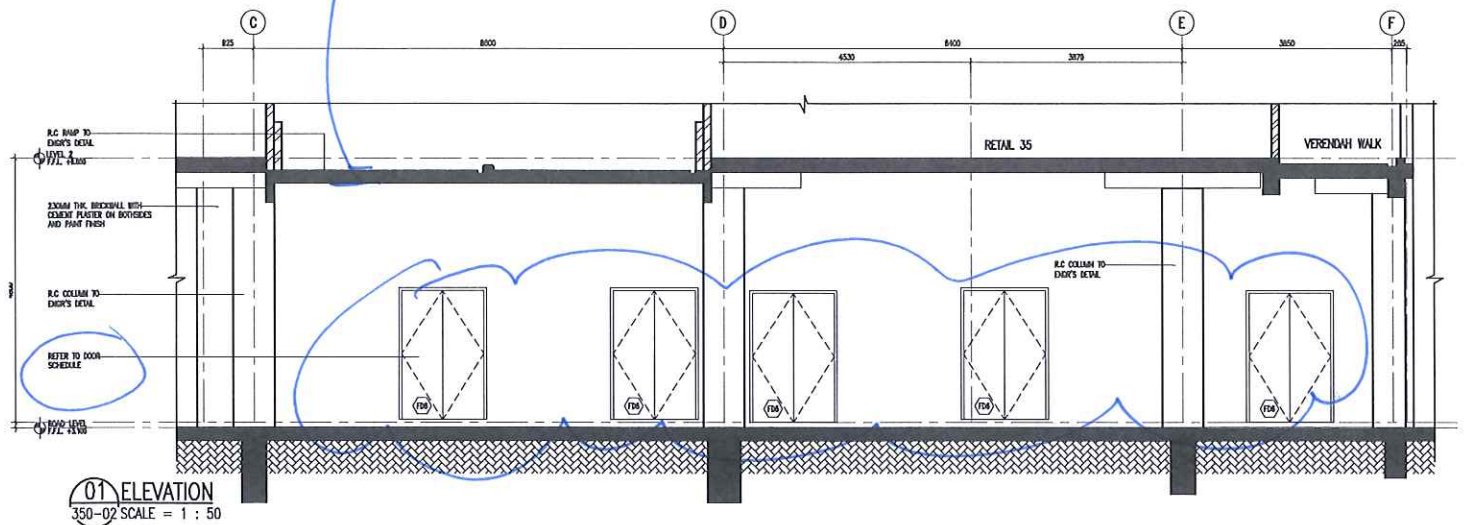

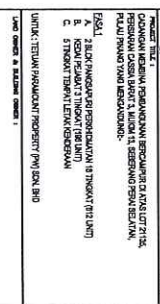

of constant 1	
of constant 1	

ARCHITECT

CPG

ARCHITECTURE GROUP - STUDIO A

CPG CONSULTANTS PTE LTD

200, RAFFLES PLACE, RAFFLES PLACE
SINGAPORE 258 808

TEL: (65) 673 4888 FAX: (65) 673 4888


BH **ARCHITECT** (SP/PT)

15TH FLOOR, BANCIANG MALLTUBE

TENDER DRAWING
OCT 2016
L1000001
FIRE CONTROL ROOM - LEVEL 1
PLAN
SECTION

[illegible]

doors shall be followed
1BS sizes.

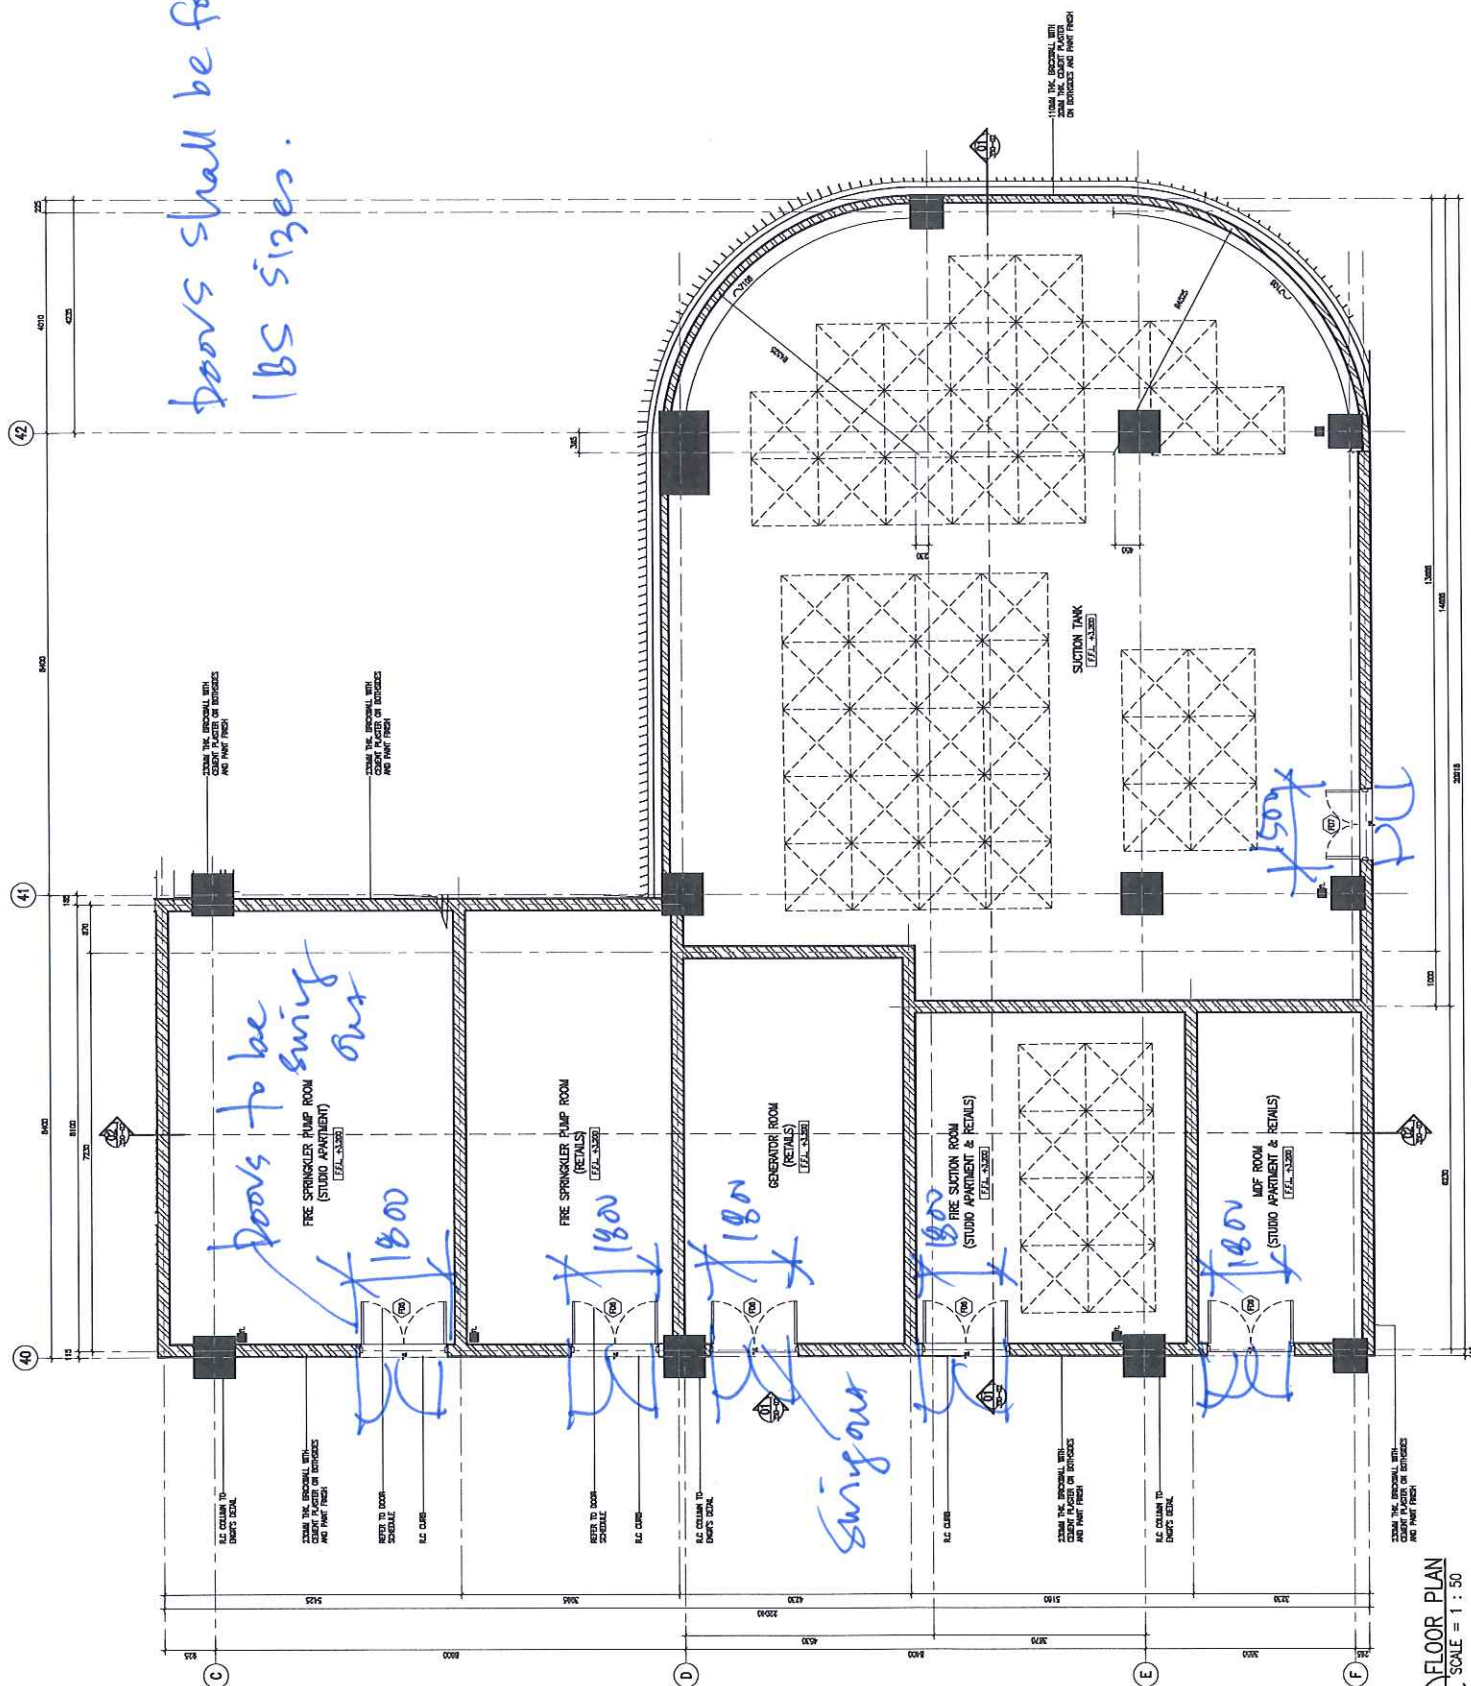

01 FLOOR PLAN
100 SCALE = 1 : 50